
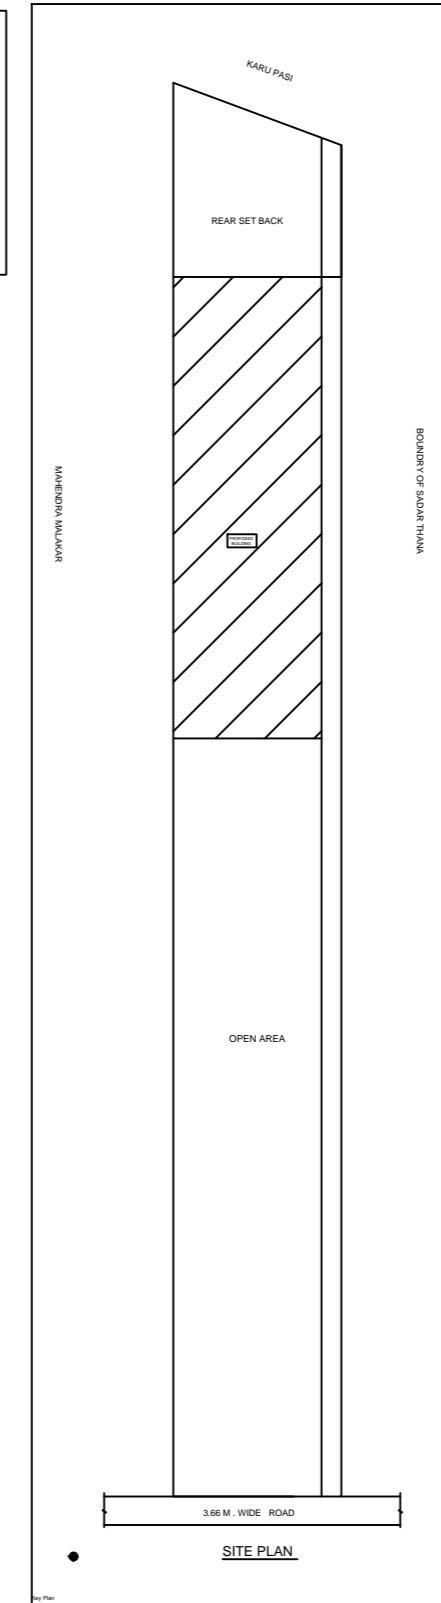
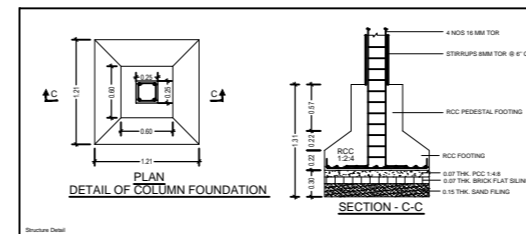
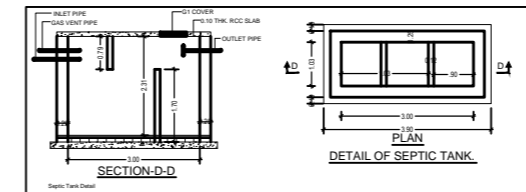
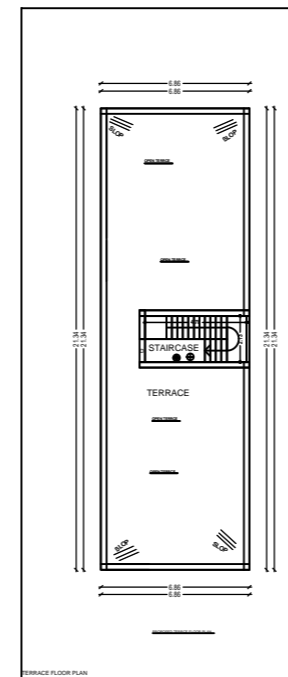
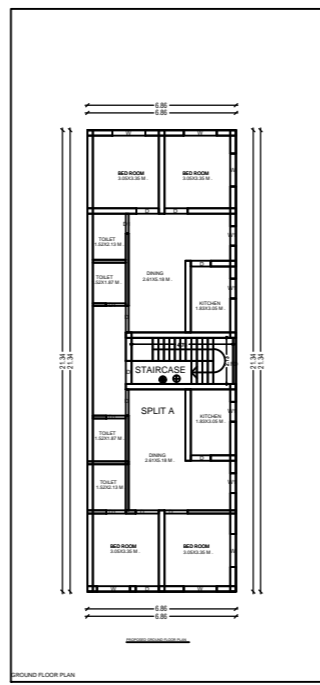
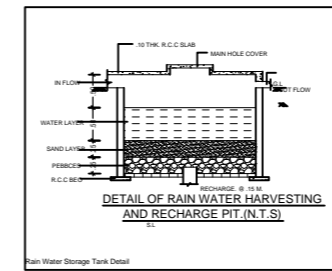
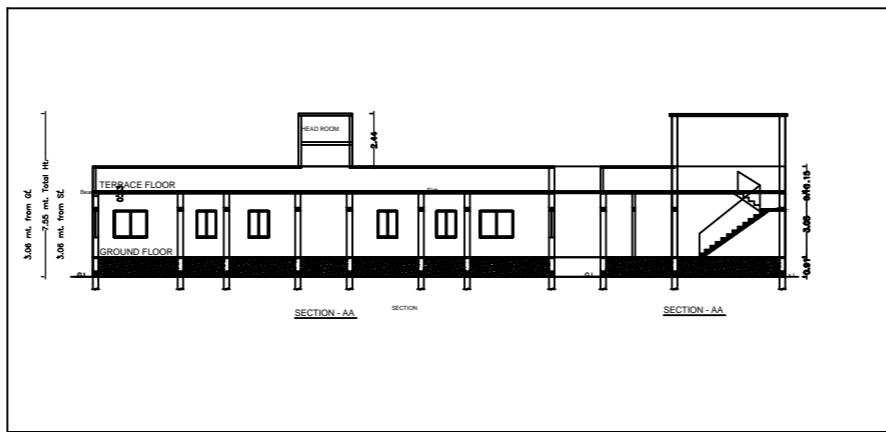
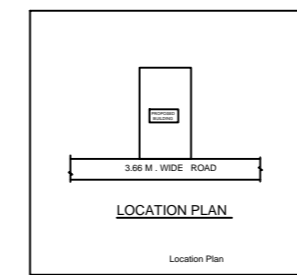
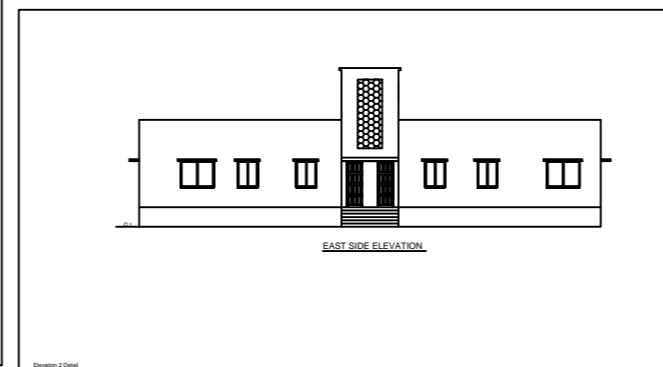
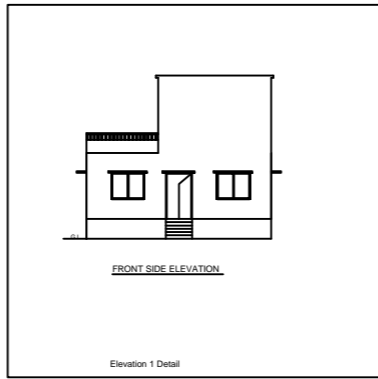


Project Title : SMT. DEJI DEVI

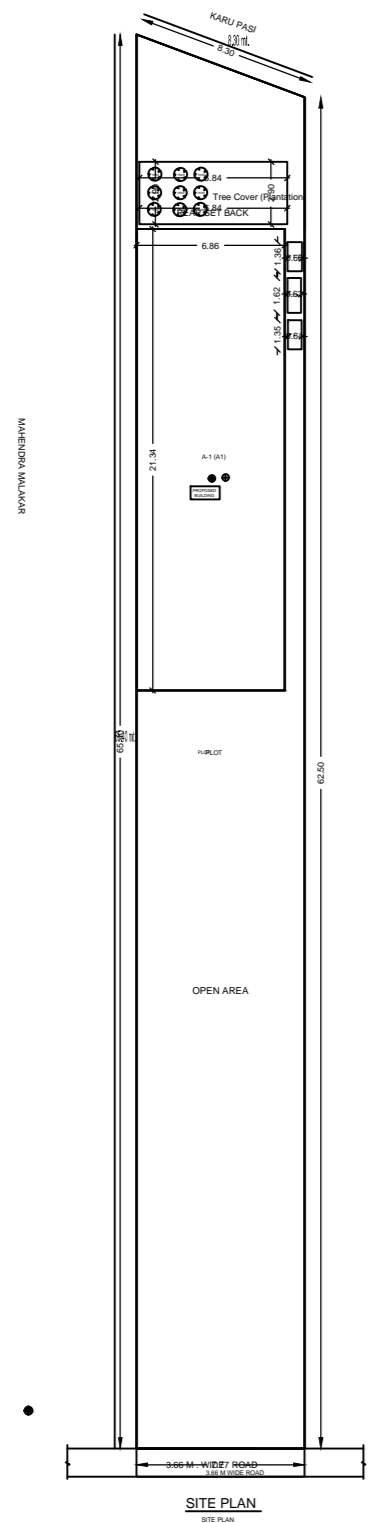

SCHEDULE OF DOORS

NO.	SIZE	FINISH
D	1.20X2.13	F FINISHED
DC	0.90X2.13	F FINISHED
W	1.80X1.21	F GLAZED
V	1.80X2.20	F GLAZED
W1	0.90X1.21	F GLAZED
V1	0.90X2.20	F GLAZED

- SPECIFICATION**
- FOUNDATION R.C.C COLUMN FOUNDATION IN 1:2:4 AS PER DETAIL.
 - S. STRUCTURE SET GLASS BRICK WORK IN CM 1:8 IN PUNCH CM 1:8 IN S. STRUCTURE.
 - R.C.C LINTEL BAND ROOF SLAB IN 1:2:4.
 - PLASTERING 1:3:6 IN CM WALL IN 1:8 & 1:4 TH CEMENT PLASTER ON CEILING 1:4.
 - FLOORING - 0.03 TH P.F. FLOOR OR MARBLES FLOORING 0.11 TH DRY RANDED MASH OVER BRICK FLAT SOLING.
 - 0.11 TH ANGLE CONCRETE 0.11 R.C.C SLAB.
 - FLOORING AND DADO-MOSAIC OR TILES.
 - TOILETS P.V.C PIPE FITTING WITH PARRY WARE SANITARY FITTING.
 - FINISHING LIME WASH DISTEMPER ON INTERNAL SURFACE BRONCKER OVER EXTERNAL SYNTHETIC ENAMEL PAINT OVER WOOD AND STEEL WORK.

TOTAL FLOOR AREA	=	511.82	SQ.M.
TOTAL NET FLOOR AREA	=	511.82	SQ.M.
TOTAL OPEN LAND AREA	=	40.05	SQ.M.
PROPOSED GROUND FLOOR	=	148.39	SQ.M.
TOTAL	=	148.39	SQ.M.
% OF COVERED AREA	=	36.5%	
BUILDING HEIGHT	=	3.00 M.	

PROPOSED RESIDENTIAL BUILDING OF NAME - SMT. DEJI DEVI
 W/O - SH. BHALASH HUNAR MOH.
 CHATRA
 CHATRA
 PIN CODE - 175
 WARD NO. - 19
 BLOCK NO. - NA
 P. NO. - 30
 PLOT NO. - 10
 DIST. - CHATRA (LAKSHNARH)

SIGNATURE OF APPLICANT

SIGNATURE OF ENGINEER

MAP APPROVED BY

Building A (A1)














