


Project Title : RAJESH KUMAR DANGI

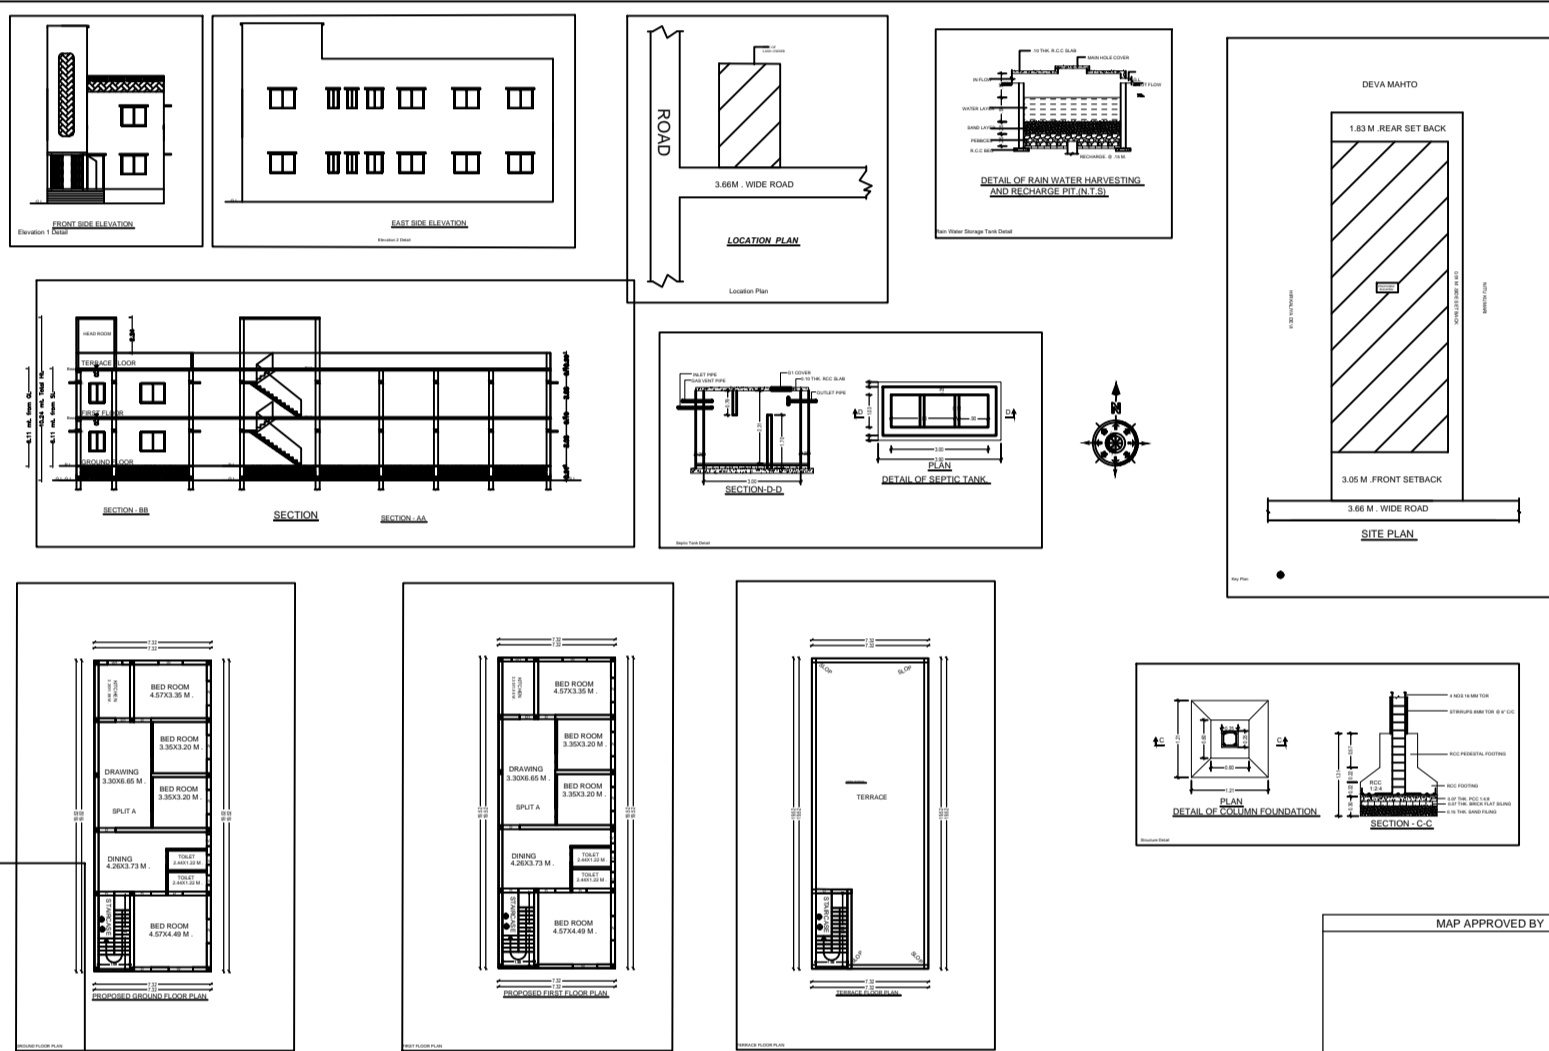








