




FRONT ELEVATION

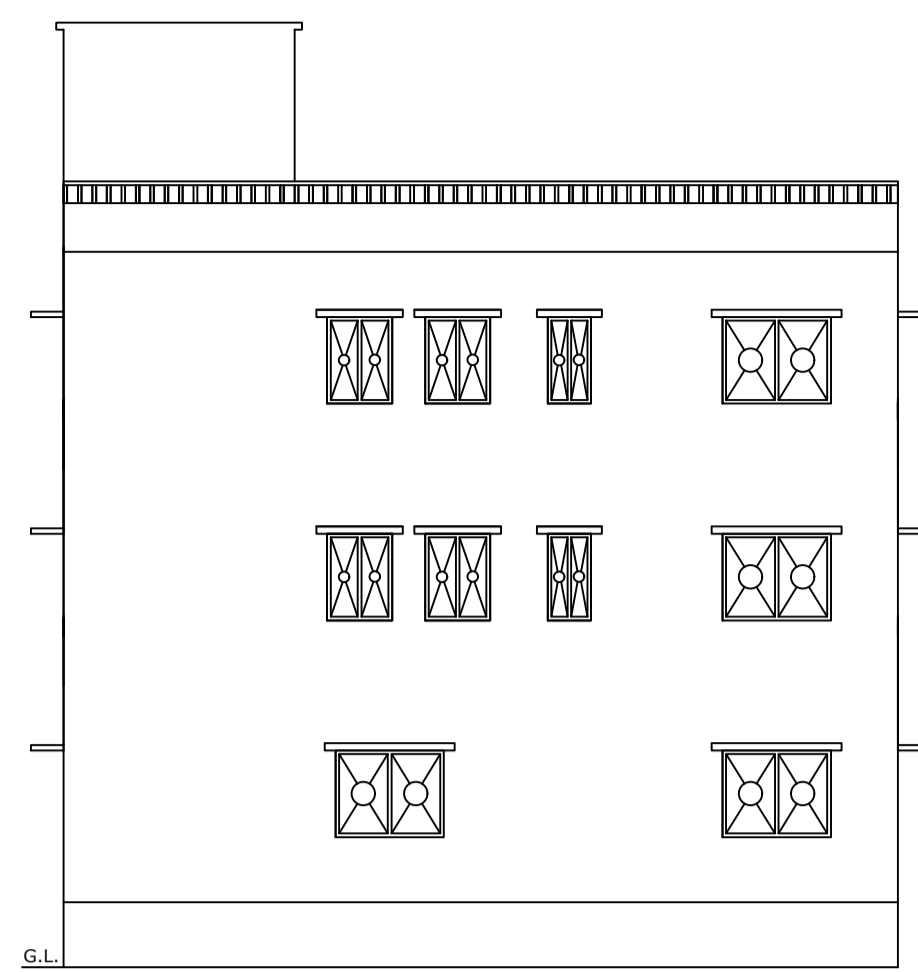


NORTH SIDE ELEVATION

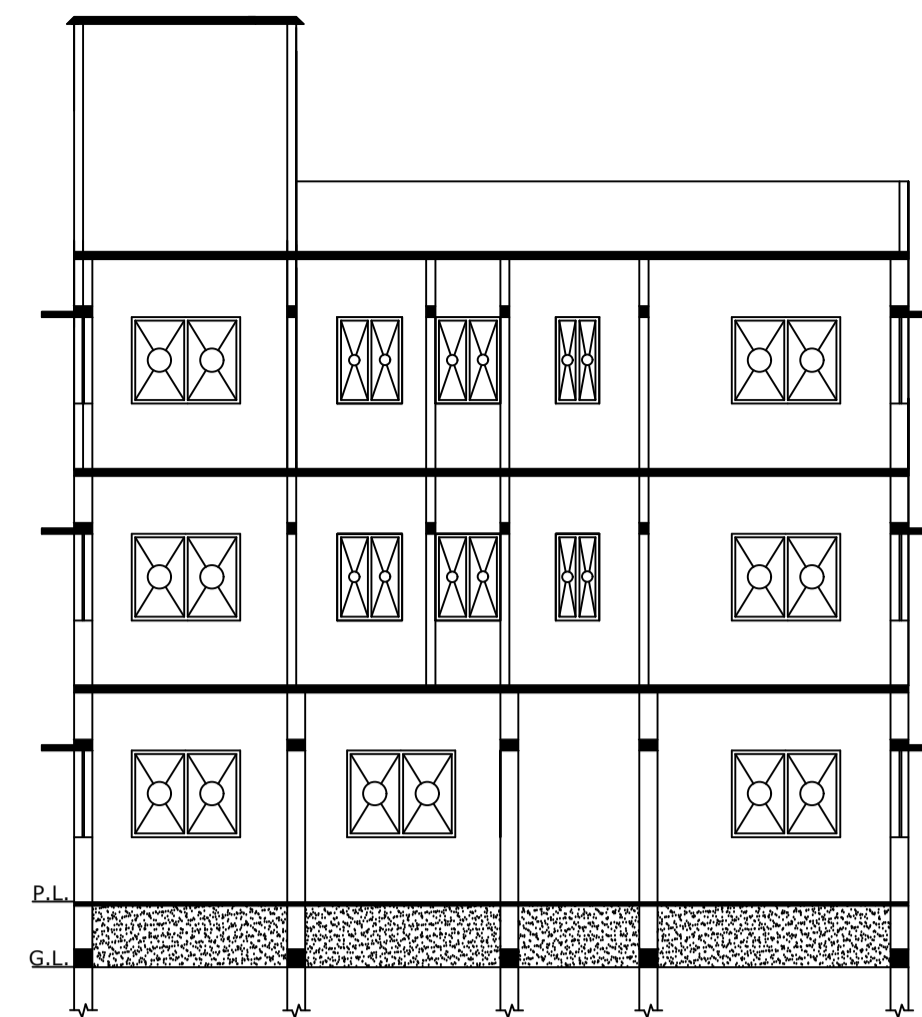


SECTION-XX

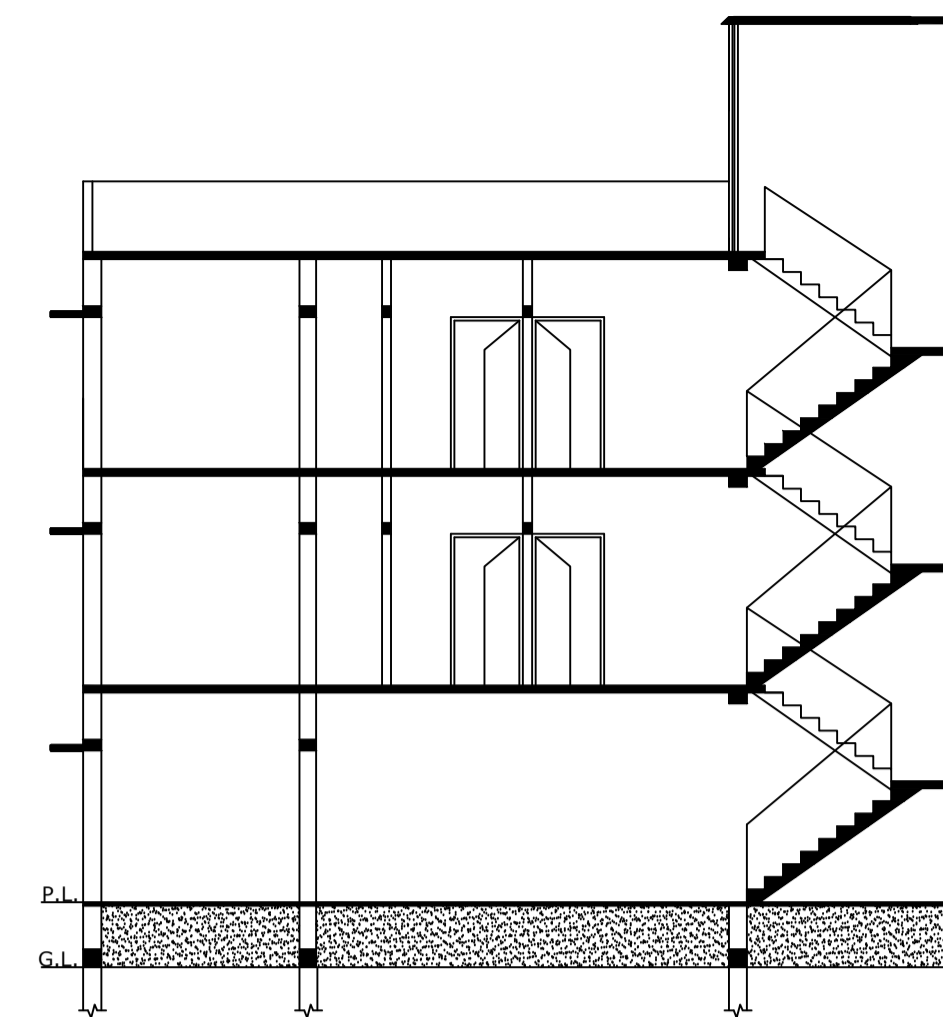


SECTION-YY

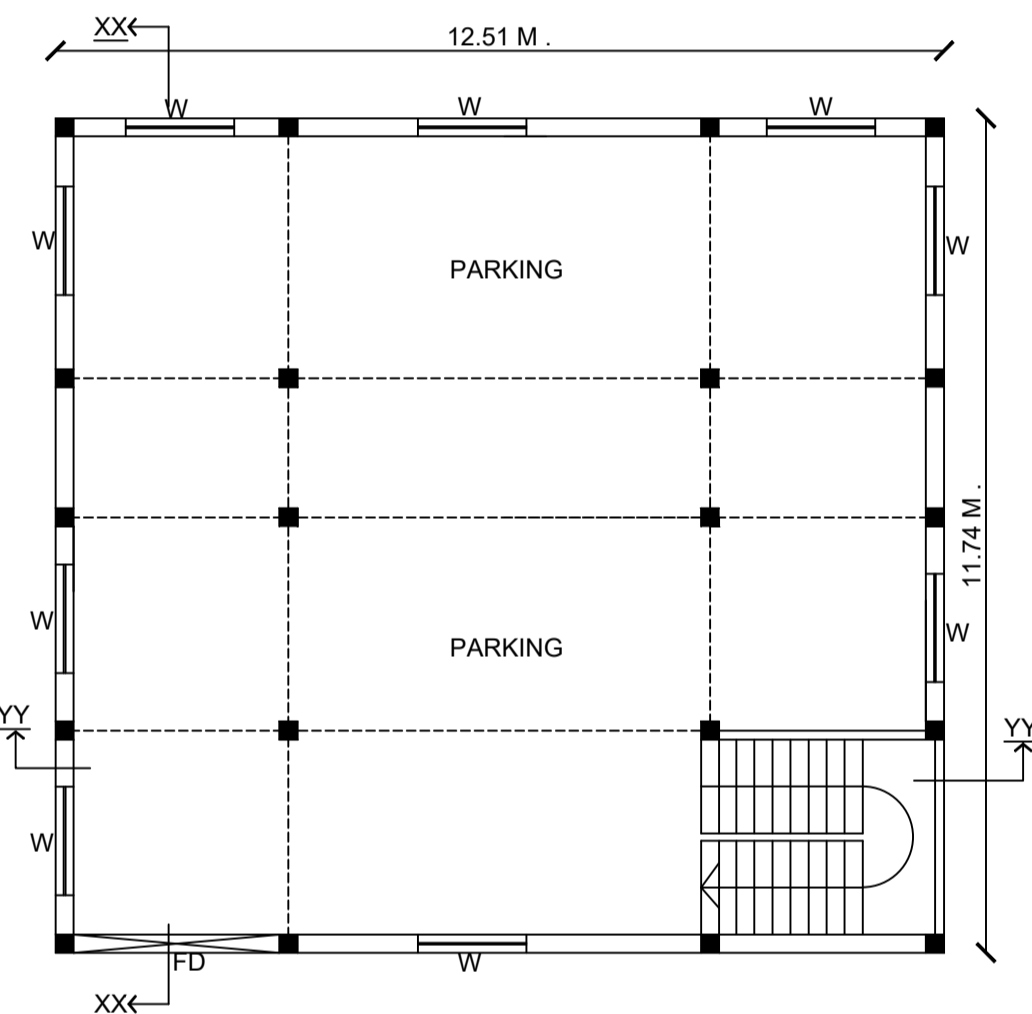


PROPOSED GROUND FLOOR PLAN

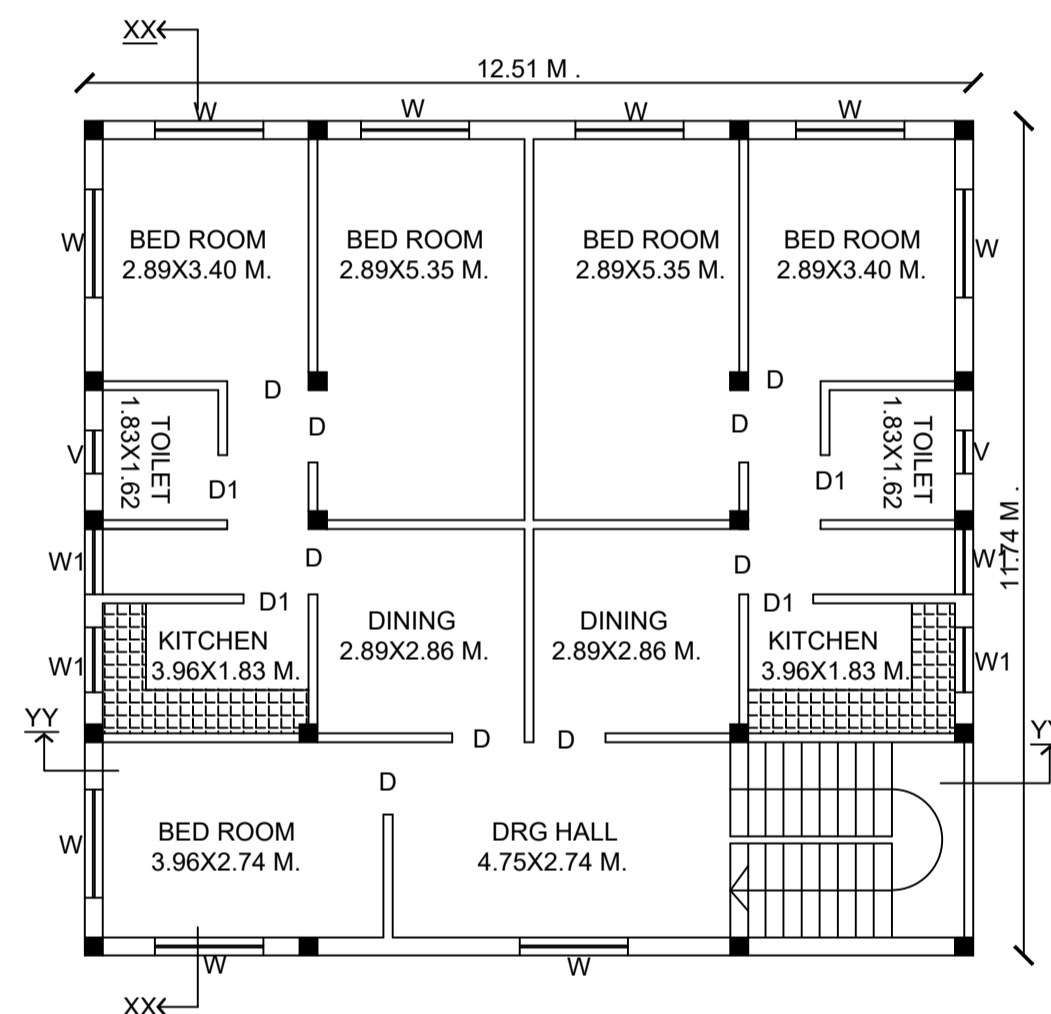


PROPOSED FIRST & SECOND FLOOR PLAN

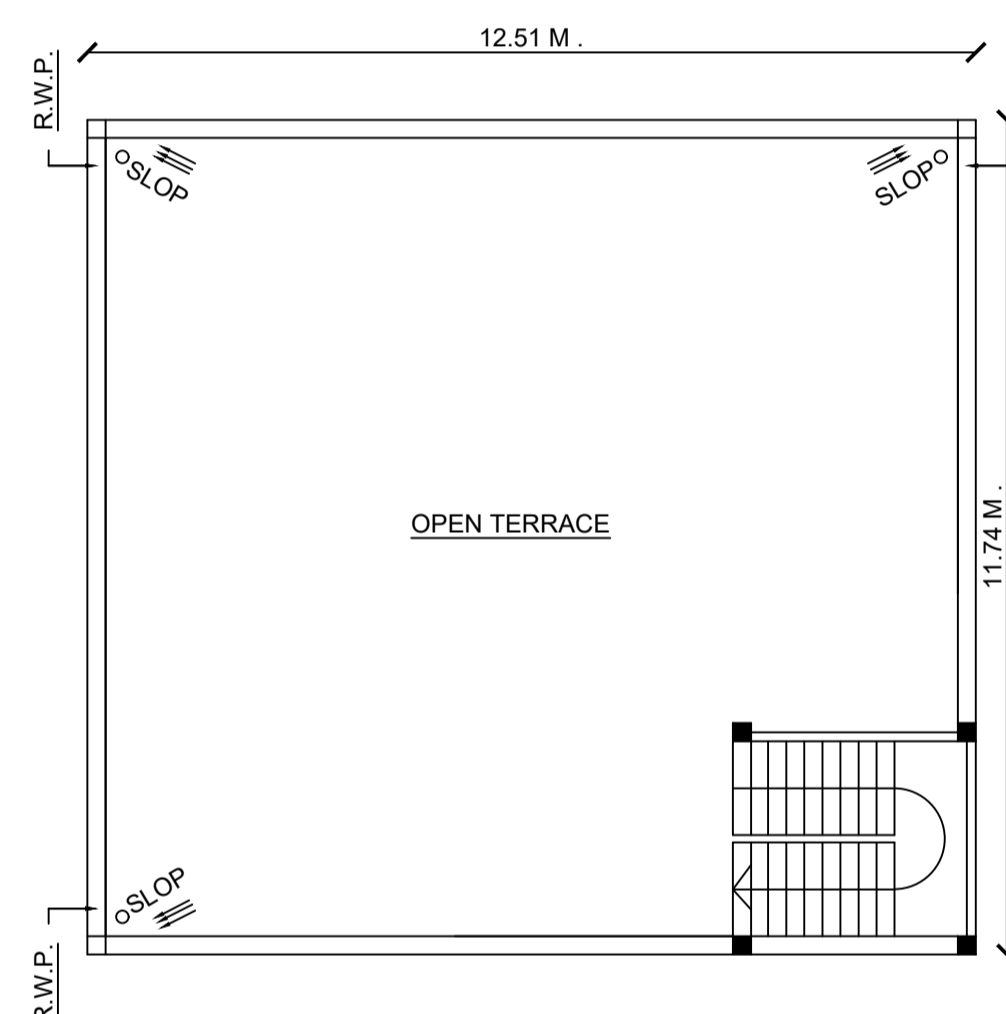


TERRACE FLOOR PLAN

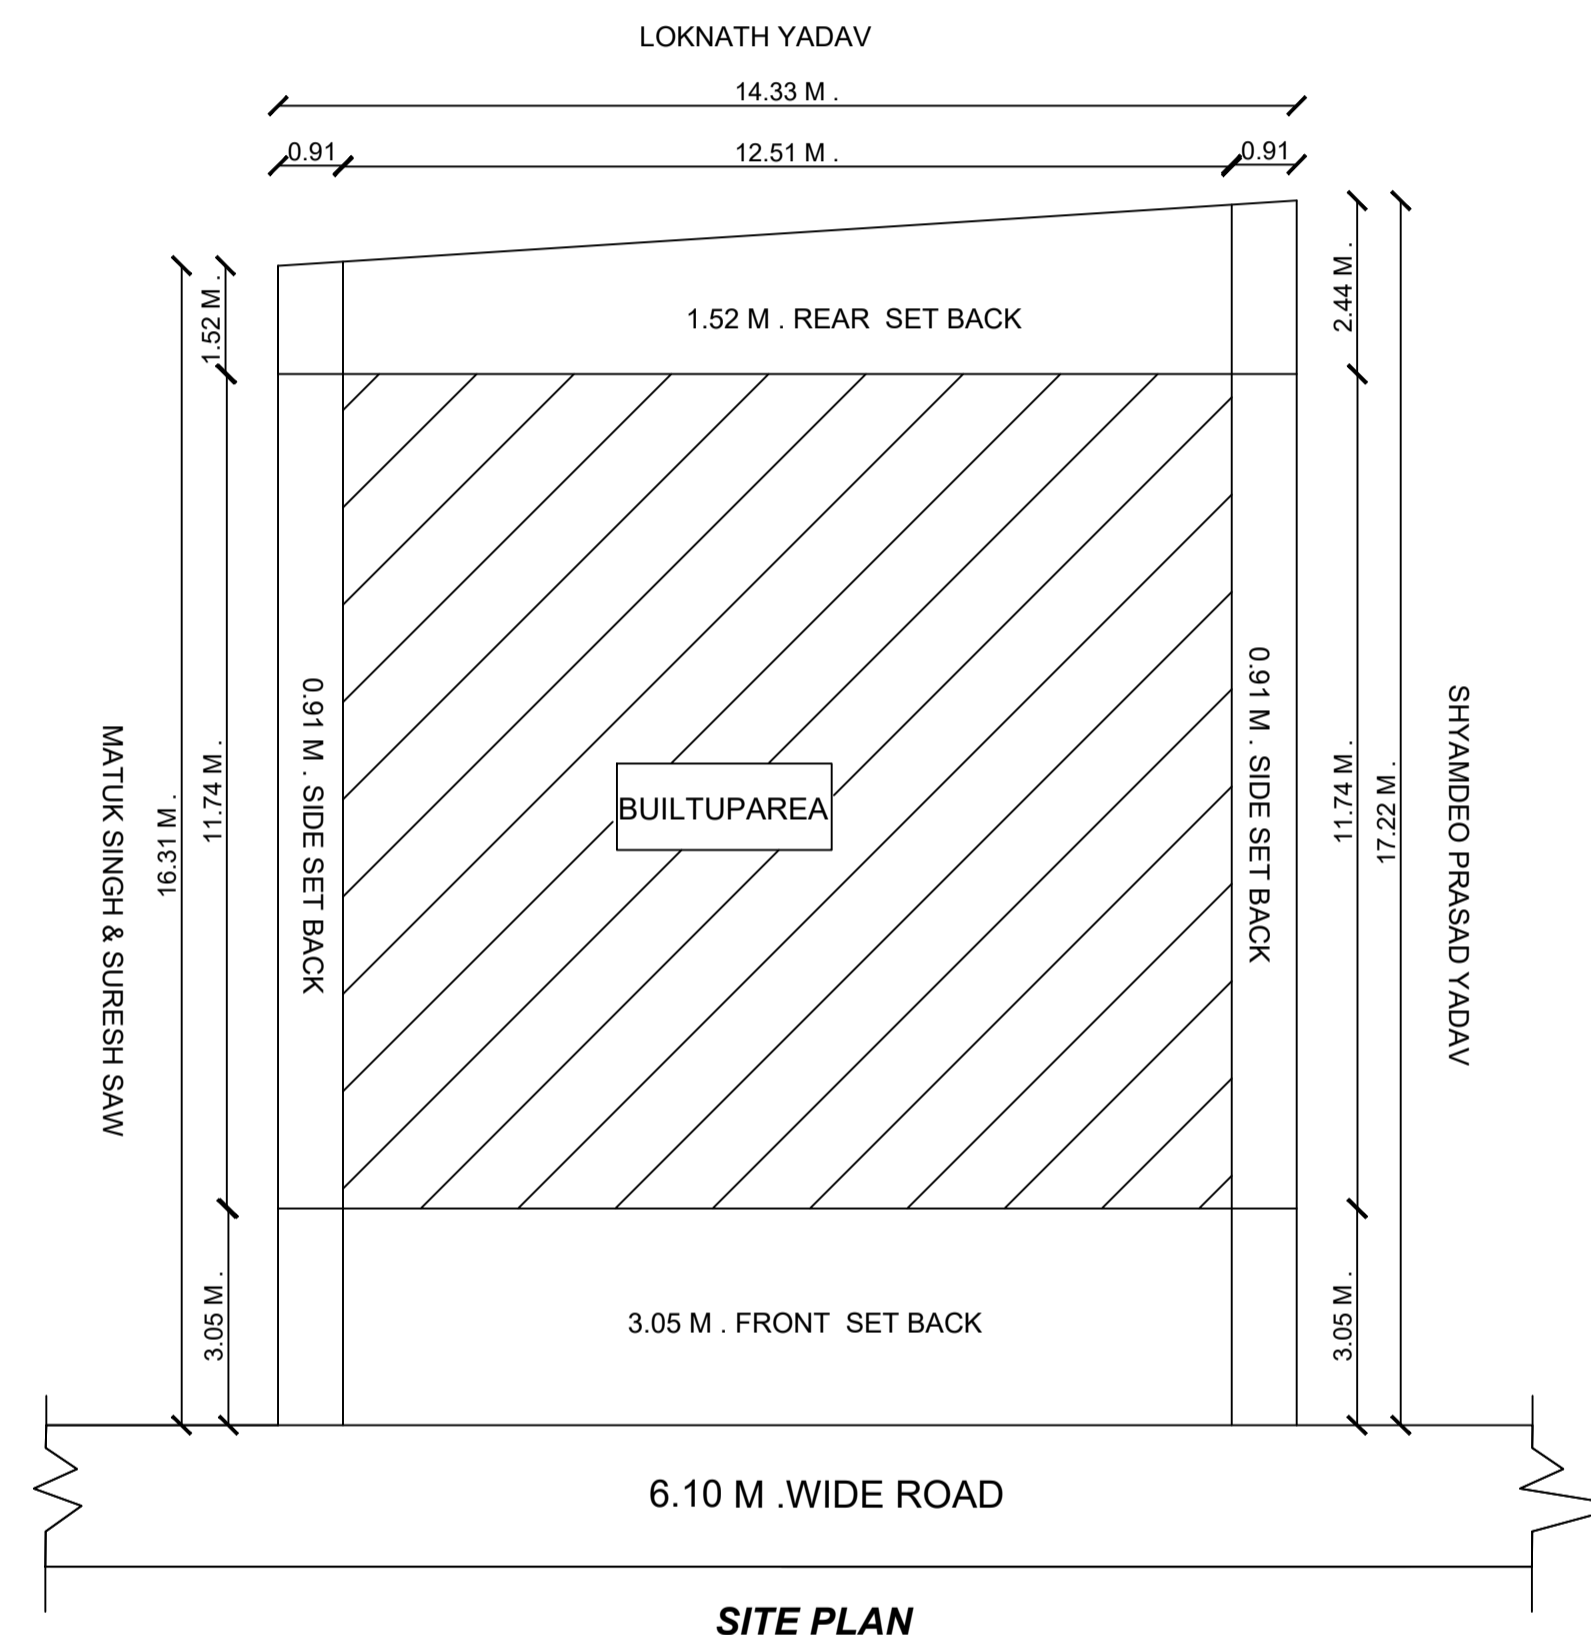


SITE PLAN

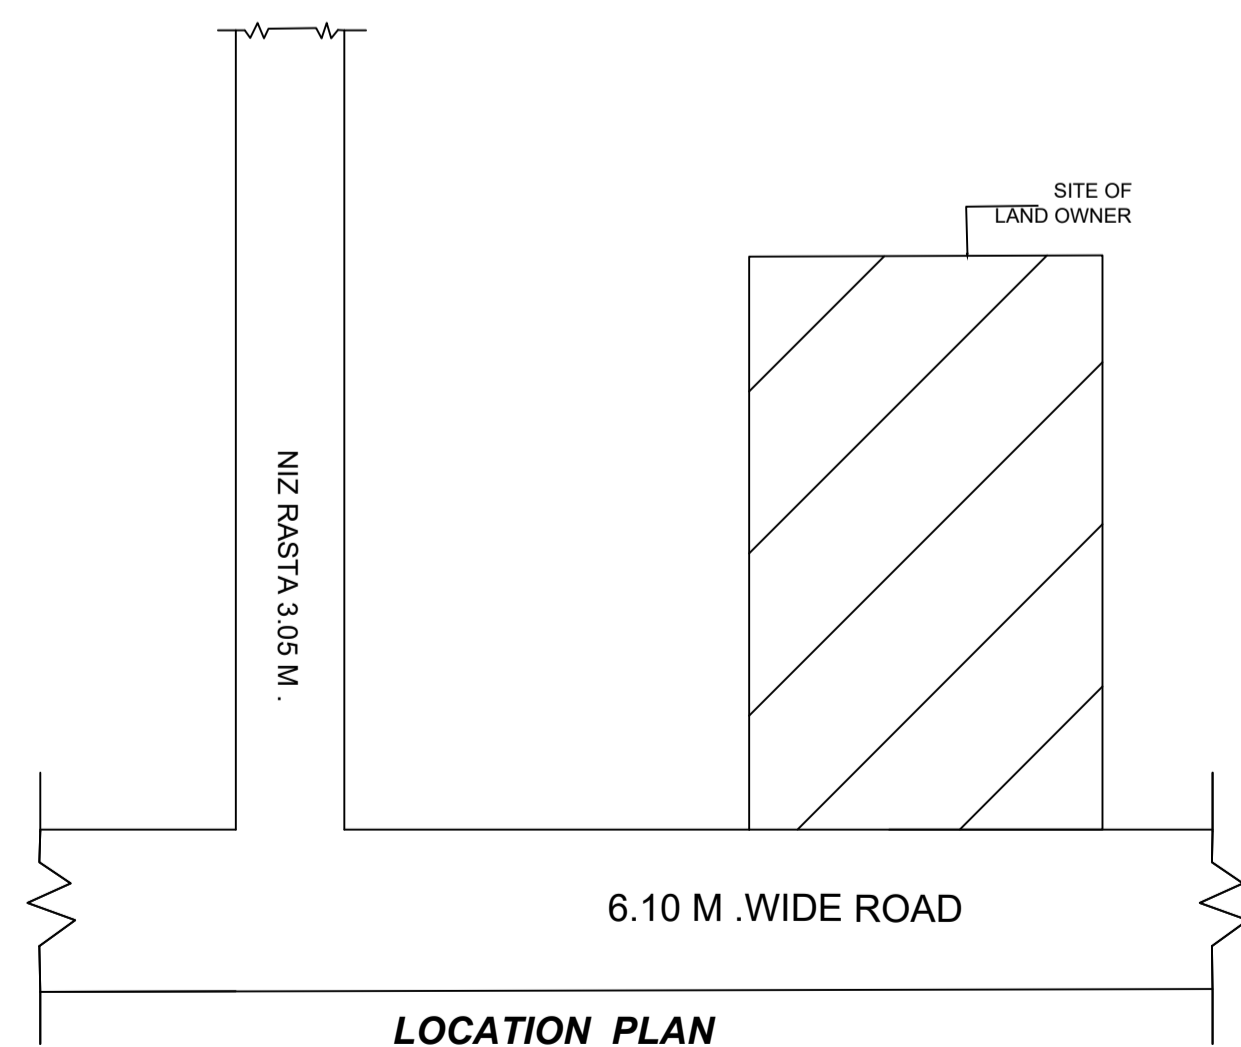


LOCATION PLAN

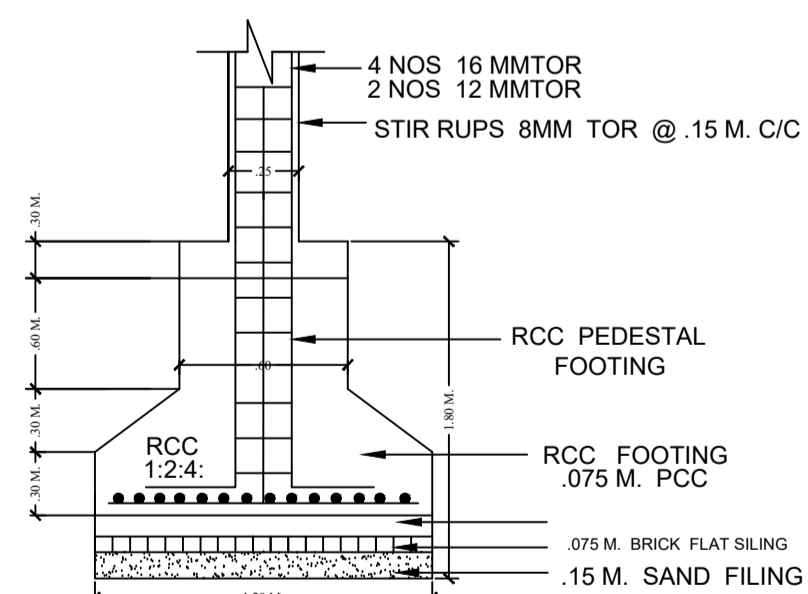


SECTION (N.T.S)

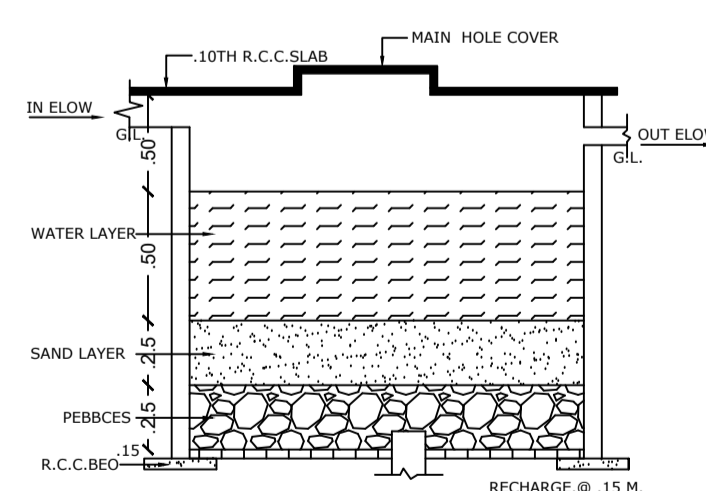



DETAIL OF RAIN WATER HARVESTING AND RECHARGE PIT (N.T.S)

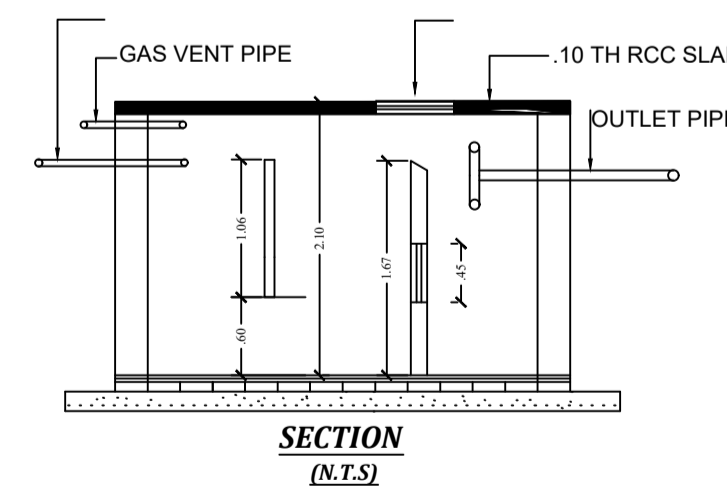

SECTION (N.T.S)

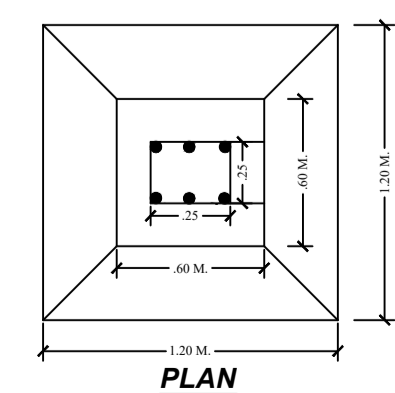

PLAN

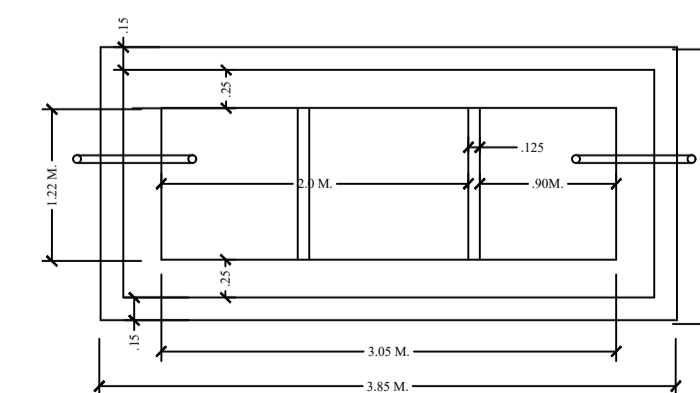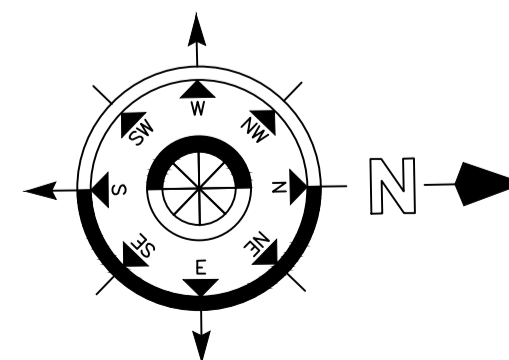

PLAN
DETAIL OF SEPTIC TANK

SCHEDULE OF DS & WS

TYPE	SIZE	REMARKS
D	1.06 M.X2.10 M.	F PANELED
D1	0.06 M.X2.10 M.	F PANELED
D2	0.75 M.X2.10 M.	F PANELED
W	1.50 M.X1.20 M.	F GLAZZED
W1	1.20 M.X1.20 M.	F GLAZZED
W2	0.91 M.X1.20 M.	F GLAZZED
C.GATE	2.10 M.X2.10 M.	IRON

SPECIFICATION

- DETAIL OF R.C.C. FOOTING COLUMN FON (M.25)
- 1ST CLASS BRICK WORK IN CEMENT PLASTER (1:6)
- 1.25X.15TH. R.C.C. LINTEL BAND OVER DOOR'S & WINDOW'S
- 10TH. LIME CON. TERR.OVER .10TH. R.C.C. ROOF SLAB(M.25)
- SAL WOOD FRAME & SUAM WOOD SHUTTER.
- 0.012TH. IN CEMENT PLASTER IN BOTH SIDE WACC (1:6)
- MARBLE OR MOSAIC FLOORING OVER .110TH. DRY RAMMED KHOA OVER B.F. SOILING , OVER LOCAL SAND FILLING .
- 2 CUAT OF WHITE & COLOUR WASH AS PER CHOICE .
- 17CM.WIDE & 30 CM. PUCCA DRAIN AROUND THE BUILDING .

TOTAL PLOT AREA	=	240.24	SQM.
NET PLOT AREA	=	240.24	SQM.
TOTAL OPEN LAND AREA	=	93.38	SQM.
PRO. GROUND FLOOR B/A	=	146.86	SQM.
PRO. FIRST FLOOR B/A	=	146.86	SQM.
PRO. SECOND FLOOR B/A	=	146.86	SQM.
TOTAL B/A	=	440.58	SQM.
F.A.R.	=	1.83	
% OF COVRED AREA	=	61 %	
BUILDING HEIGHT	=	9.00 M.	

PROPOSED RESIDENTIAL BUILDING OF
 NAME- SMT. KIRAN DEVI
 W/O. - SRI MANOJ KUMAR YADAV
 MAUZA NAGWAN
 P.S. - CHATR
 P.S. NO.- 182
 WARD NO.- 22
 KHATA NO.- 10
 PLOT NO.- 1081
 H. NO.-
 TOUZI NO.- 28
 DIST. - CHATRA (JHARKHAND)

MAP APPROVED BY

SIGNATURE OF APPLICANT

SIGNATURE OF ENGINEER