

Nagar palika : Chaibasa
ward no.19.

Sheet No.2



Dist : Singhbhum (w)

scale: 64" - 1 mile

1970-71

area - shown in red 

NOT TO SCALE

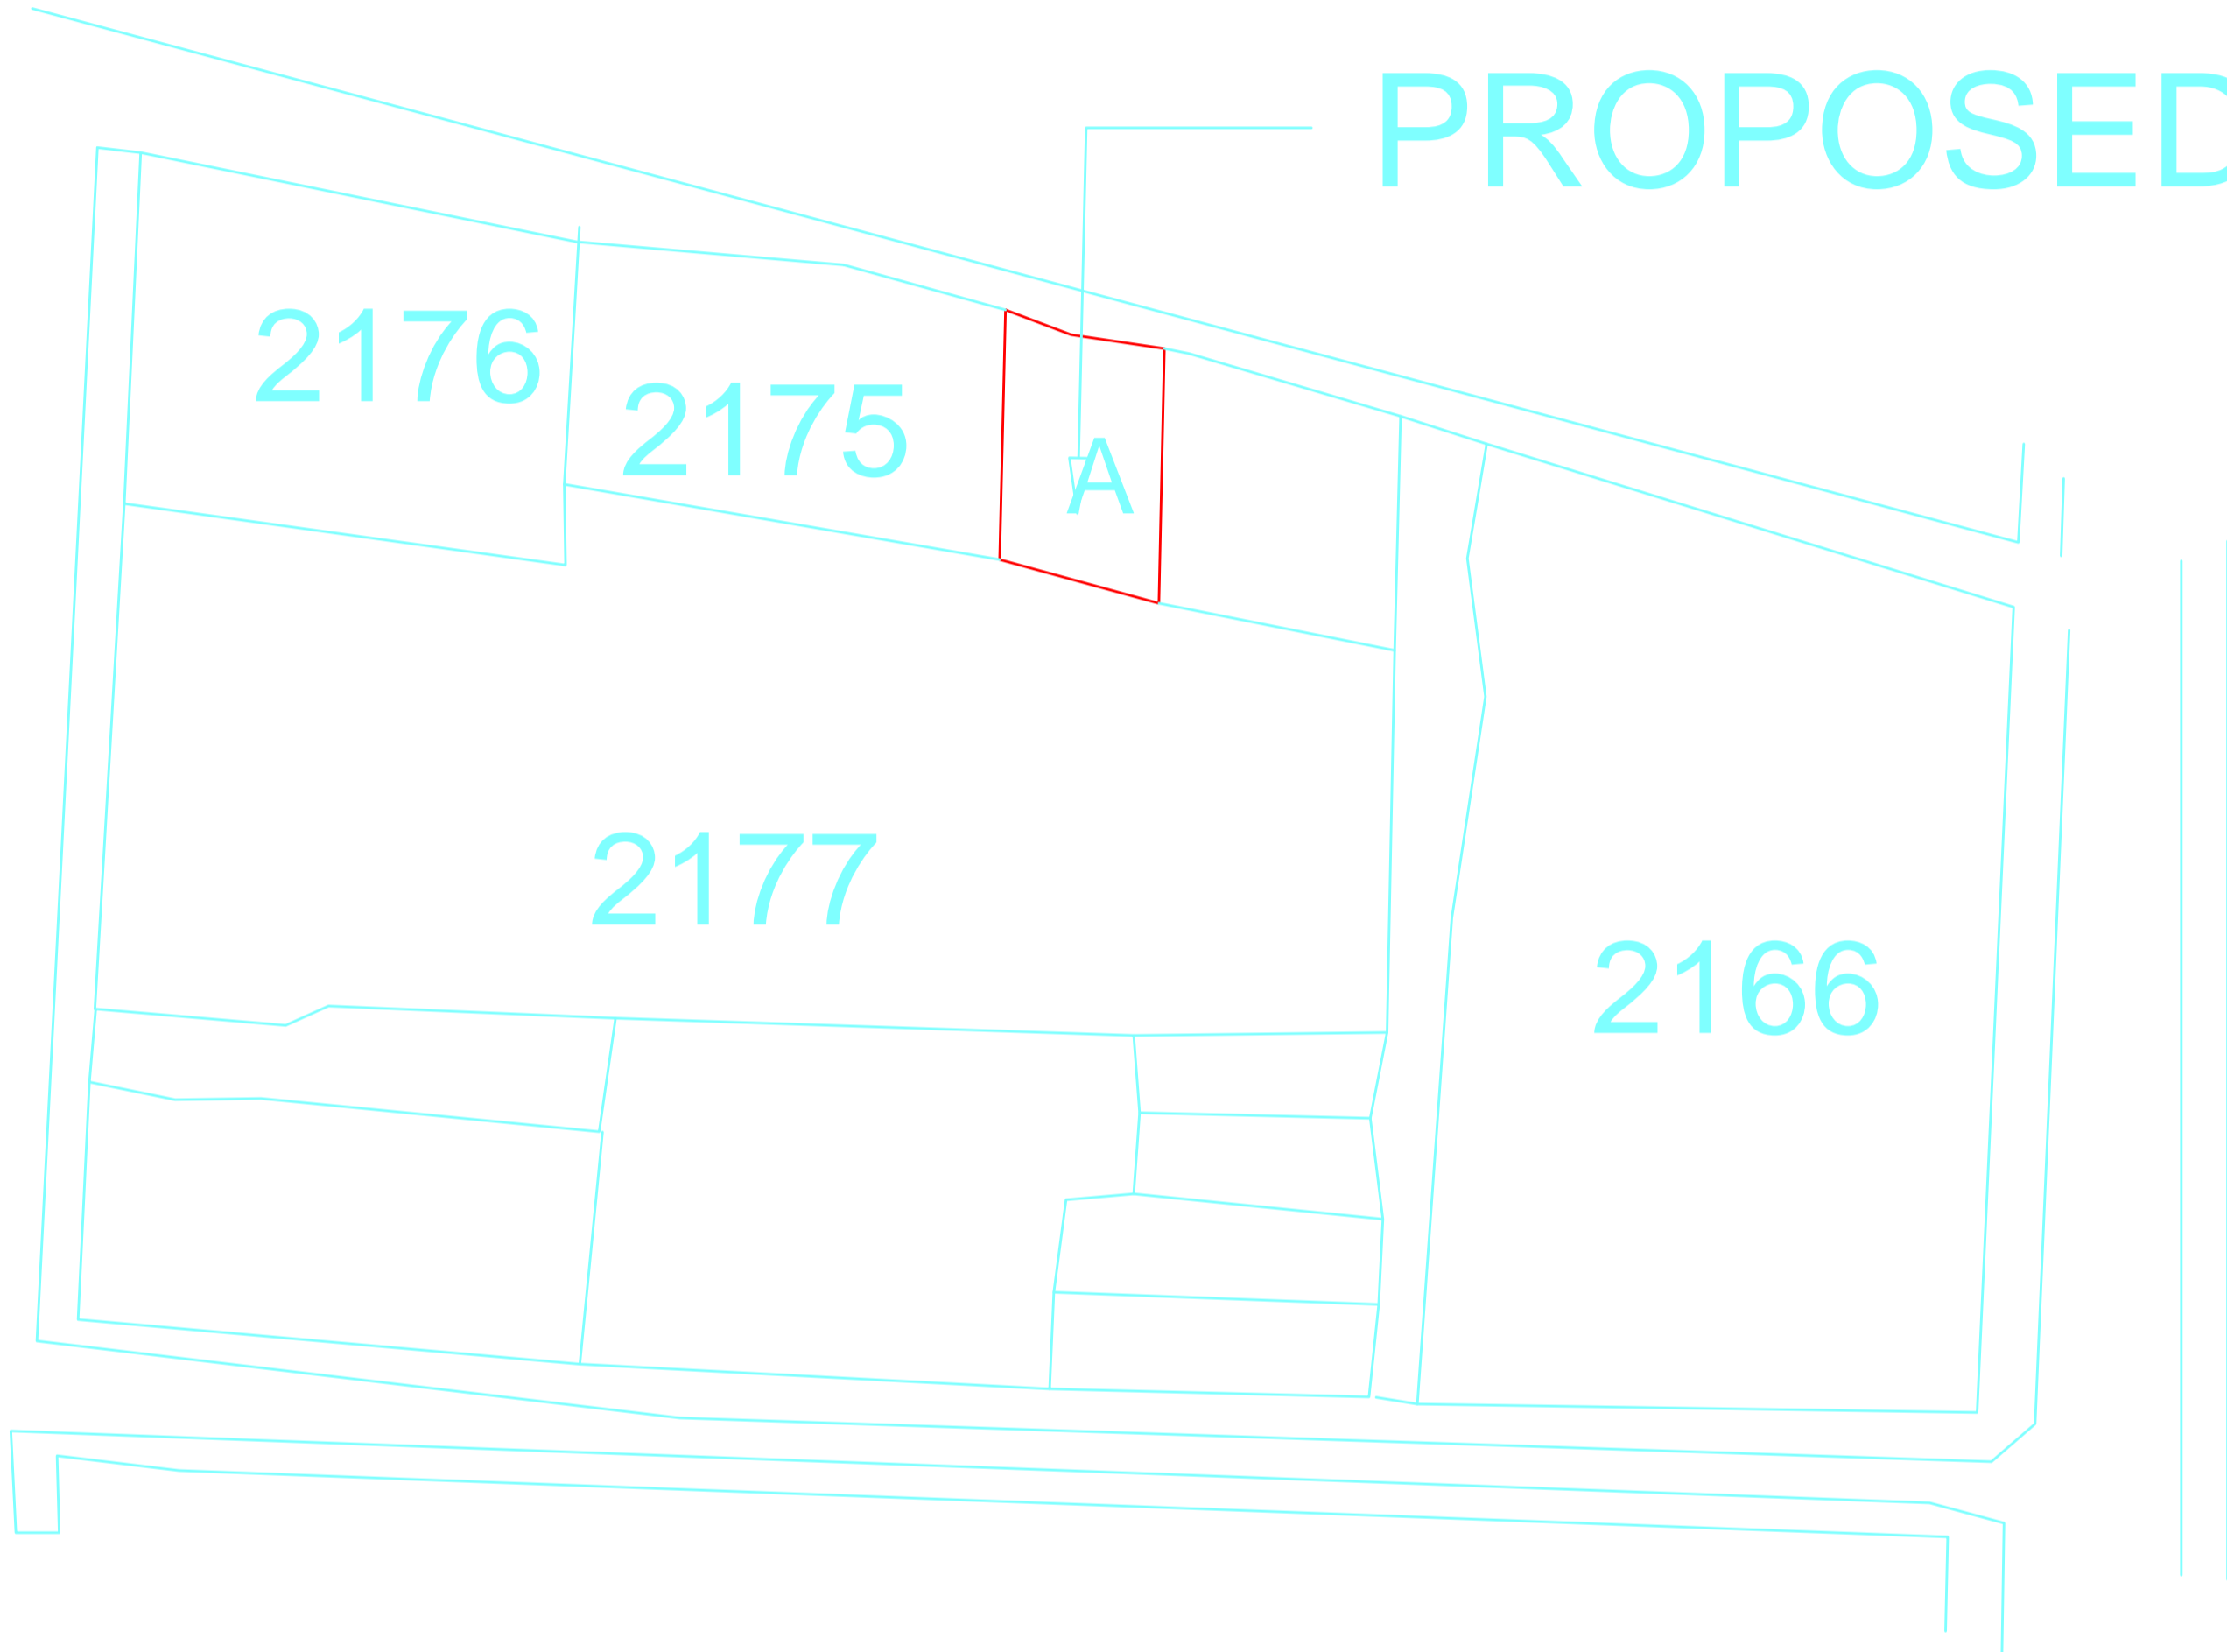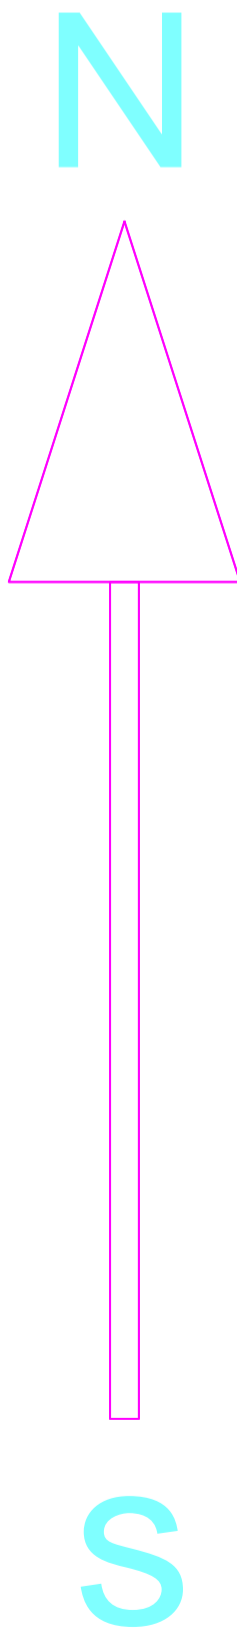

PROPOSED SITE

PROPOSED BUILDING SITE