

Nagar Palika : Chaibasa
old ward no. 5 new ward no. 16

Sheet no. 1

Dist : singbhum (w)
scale: 64" - 1 mile
1970-71


Area - shown in red



certified that this trace map is exact
and true copy of original map

CHART OF LAND					
NAME	Khata No.	New Plot No.	BLOCK No.	sq.ft.	Area Barchkadi
Suparna Dey		363	B	3130 sq.ft.	A 0.0
w/o Debraj Dey	86	portion	B		D 0.7
					185

Boundary
NORTH - Sujata Dey
SOUTH - 12'-0" wide Road
EAST - BRANK ROAD
WEST - Plot no. 364

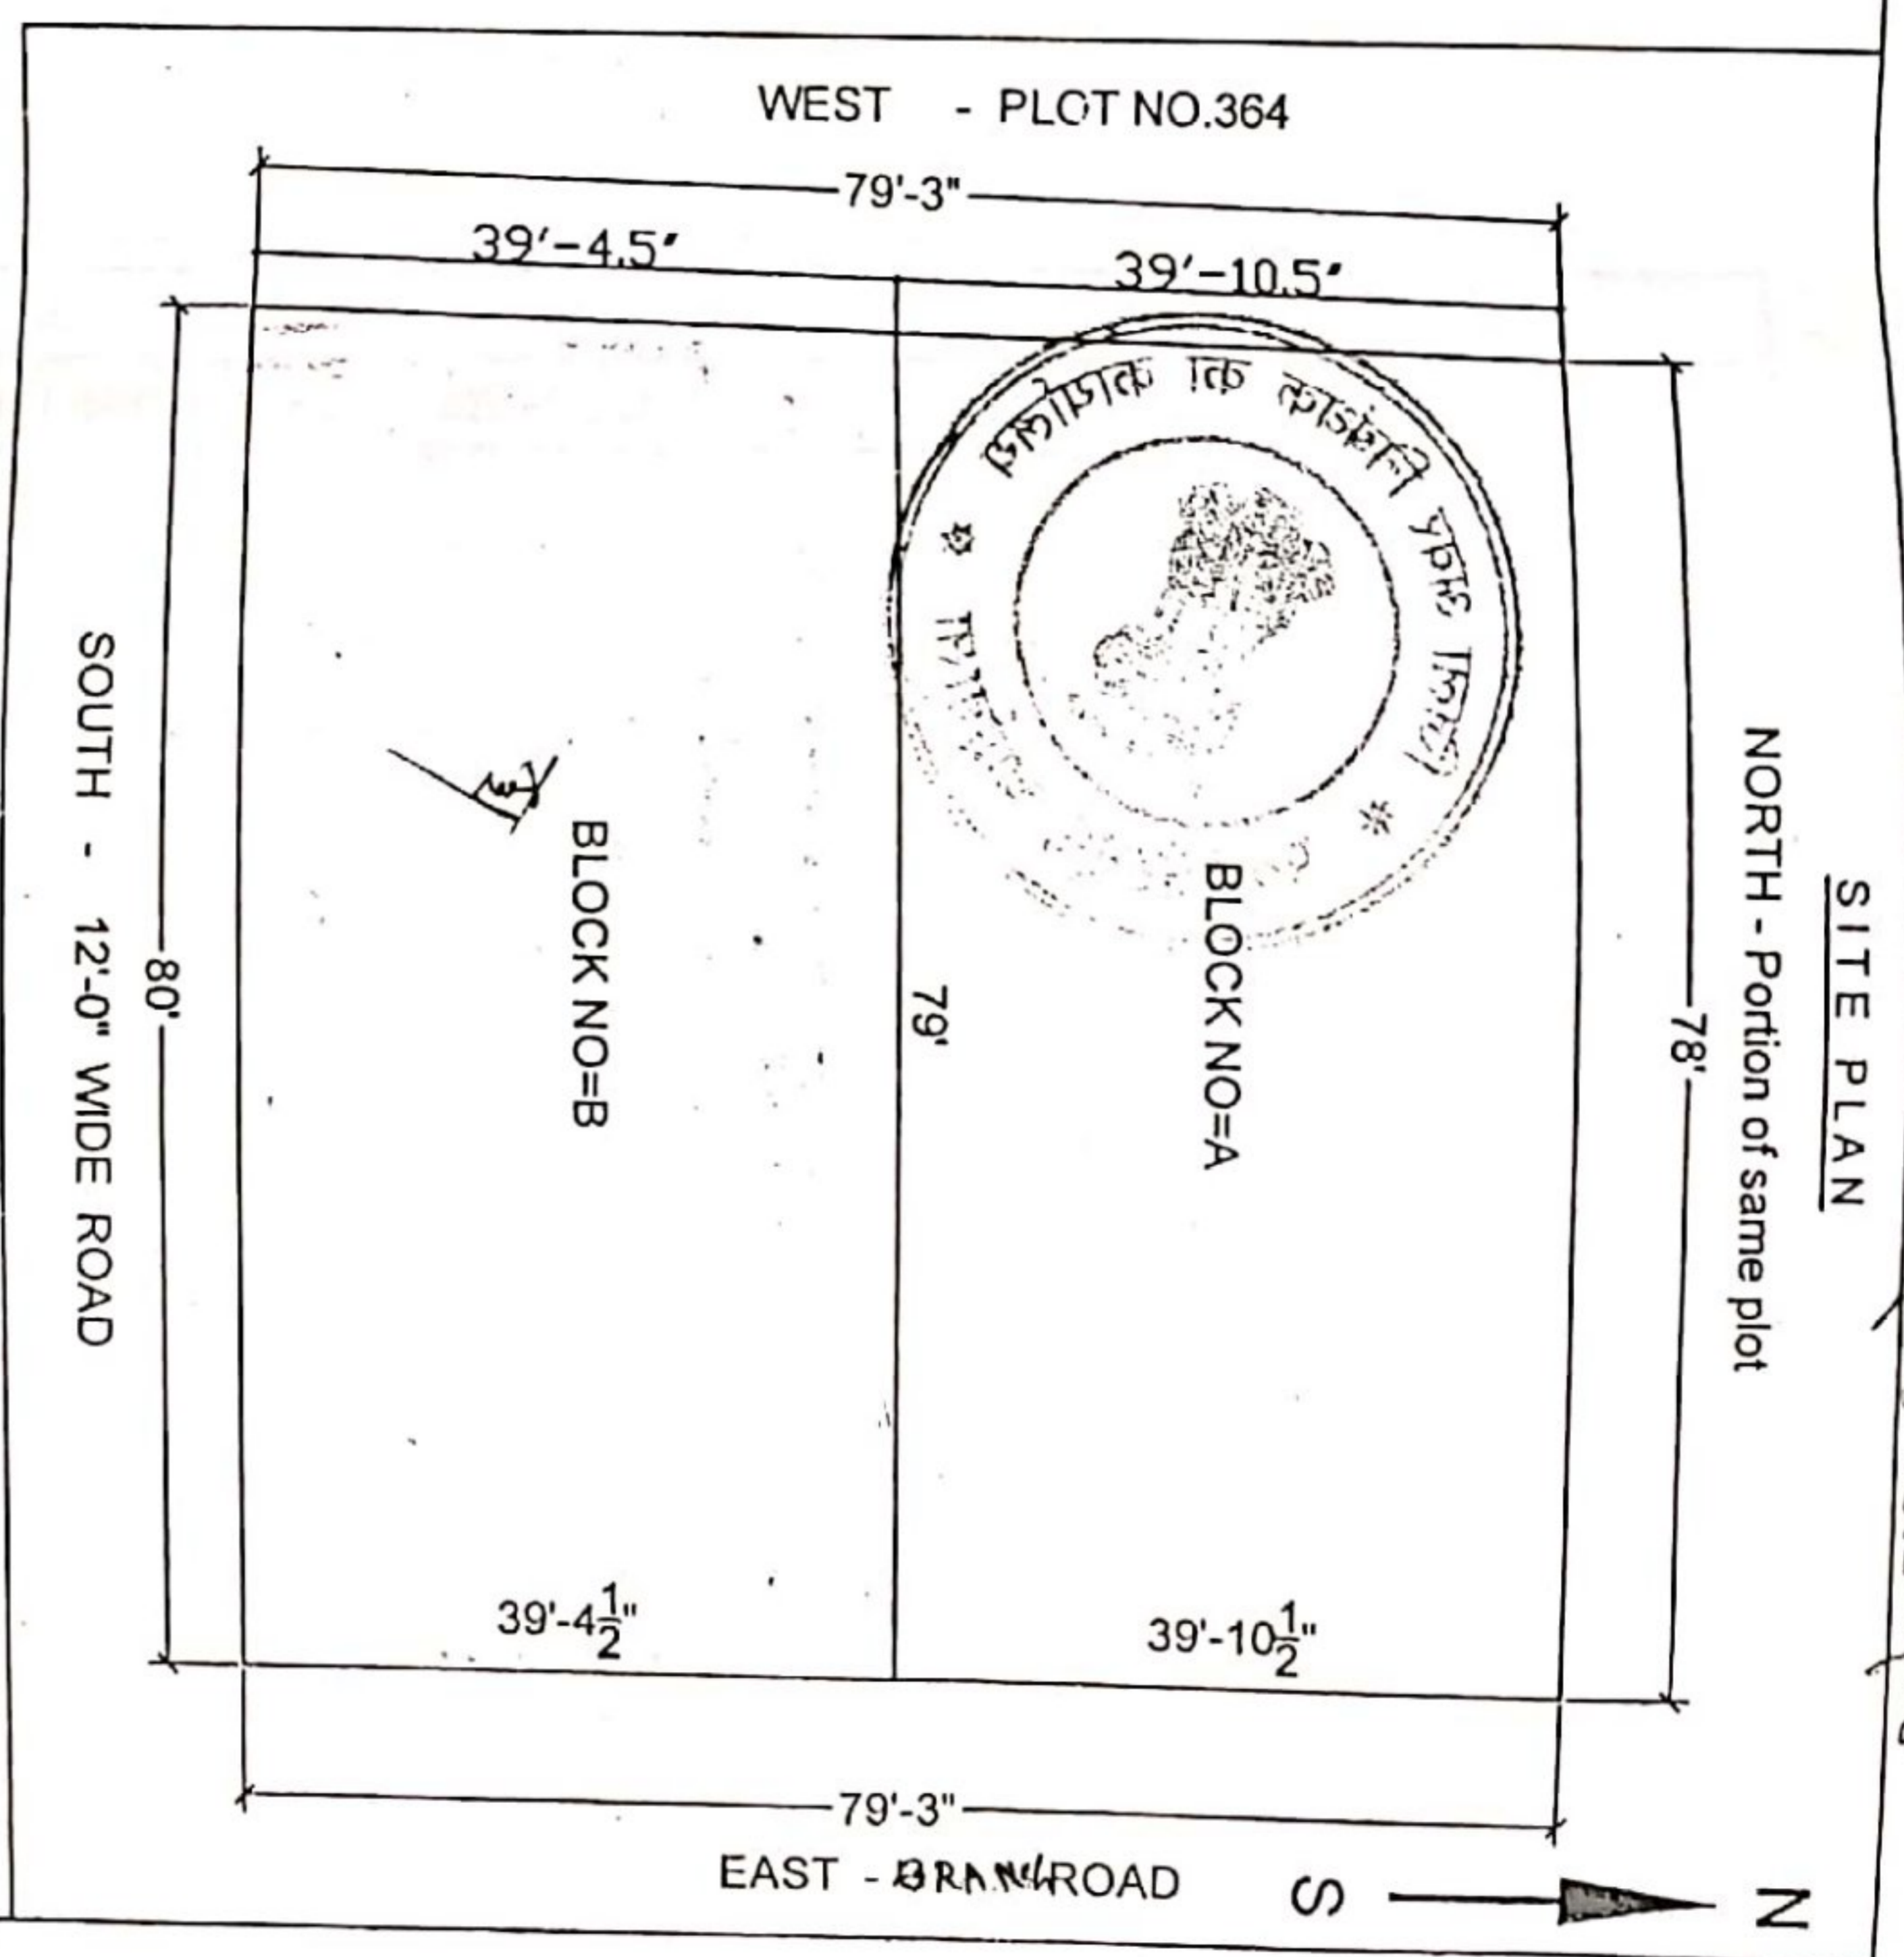

Suparna Devi Barmua
Sanjay Das Barmua
Ashu An Barmua
Kalapati Barmua
27/9/19

SIGNATURE OF APPLICANT