

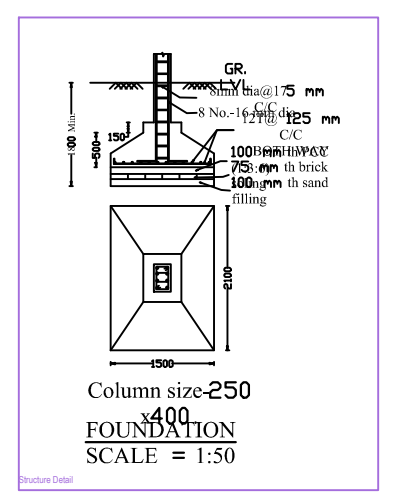
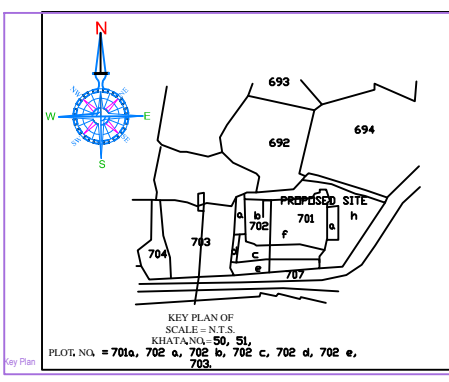
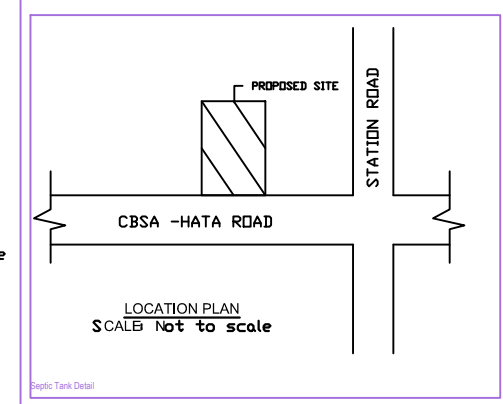
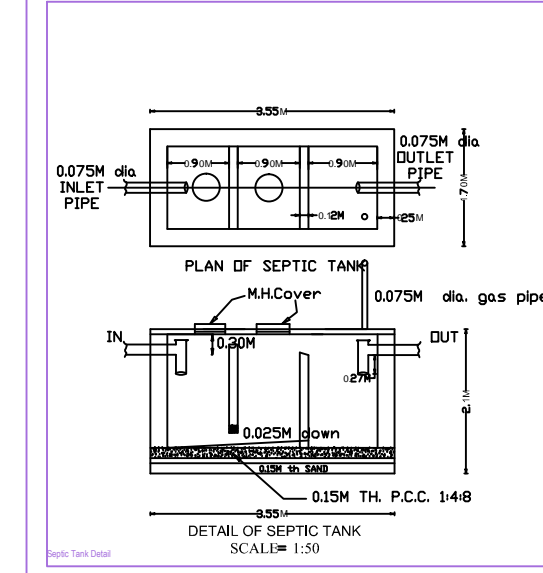
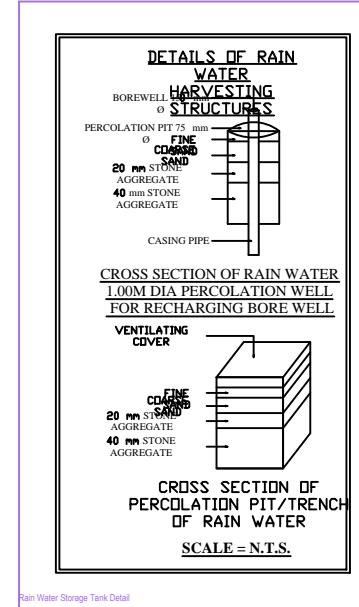
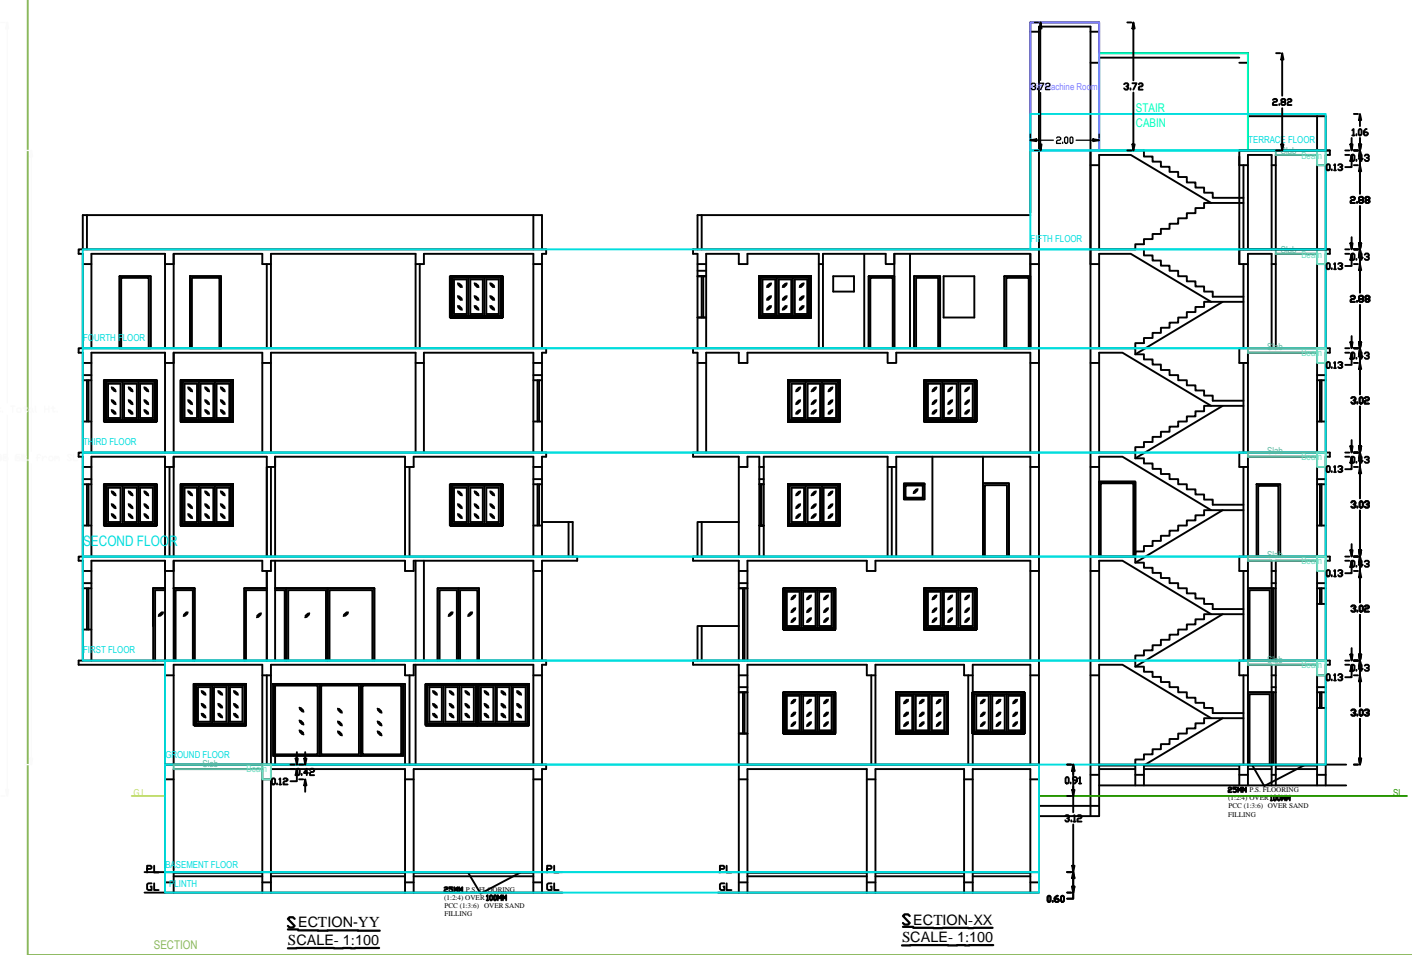
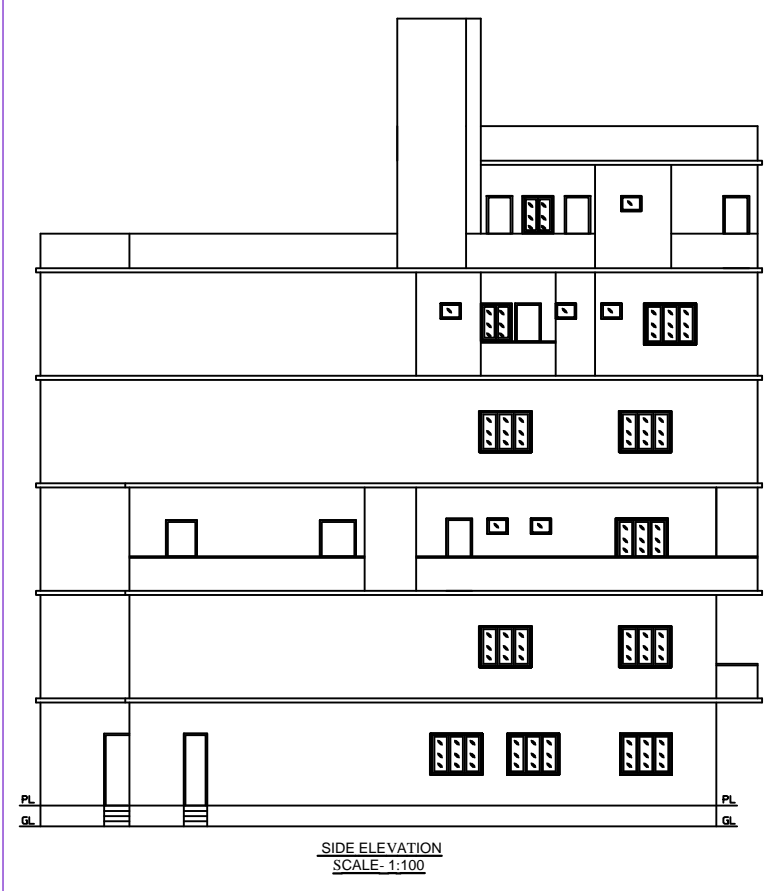
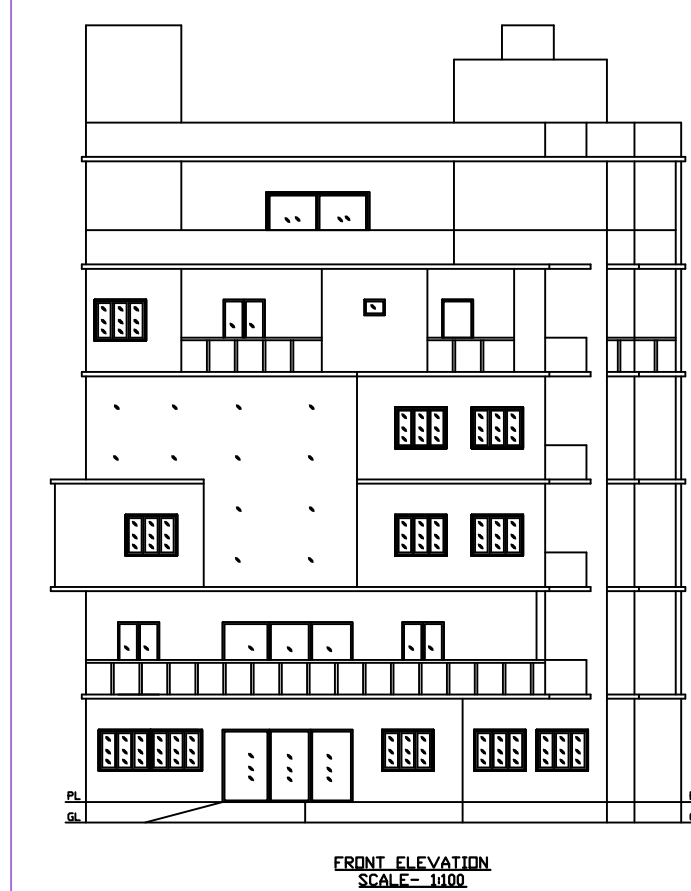
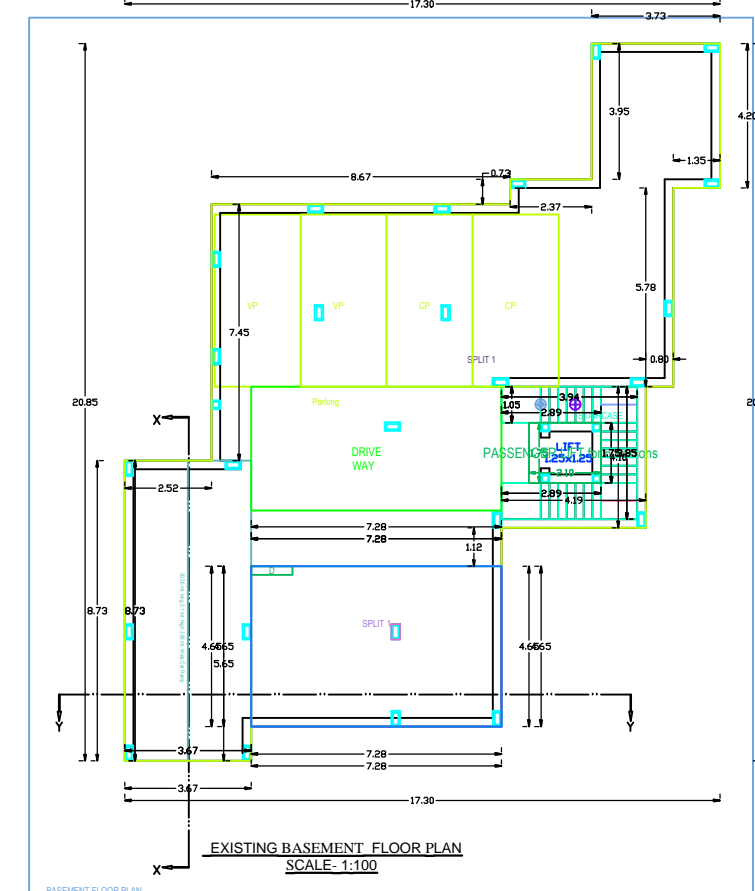
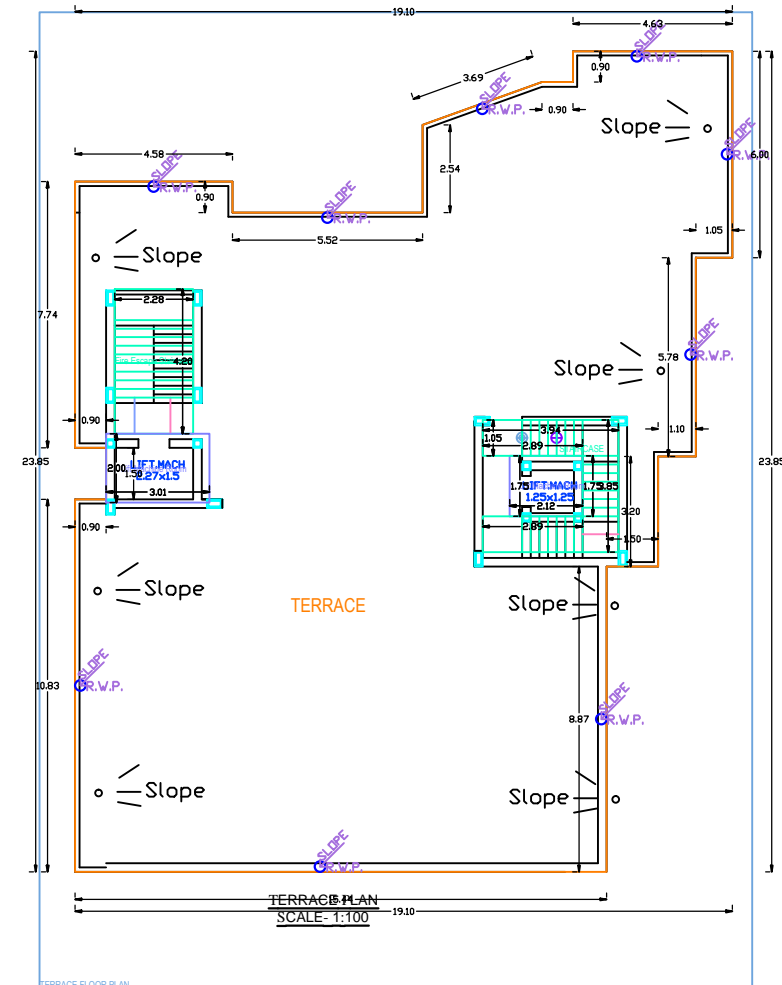
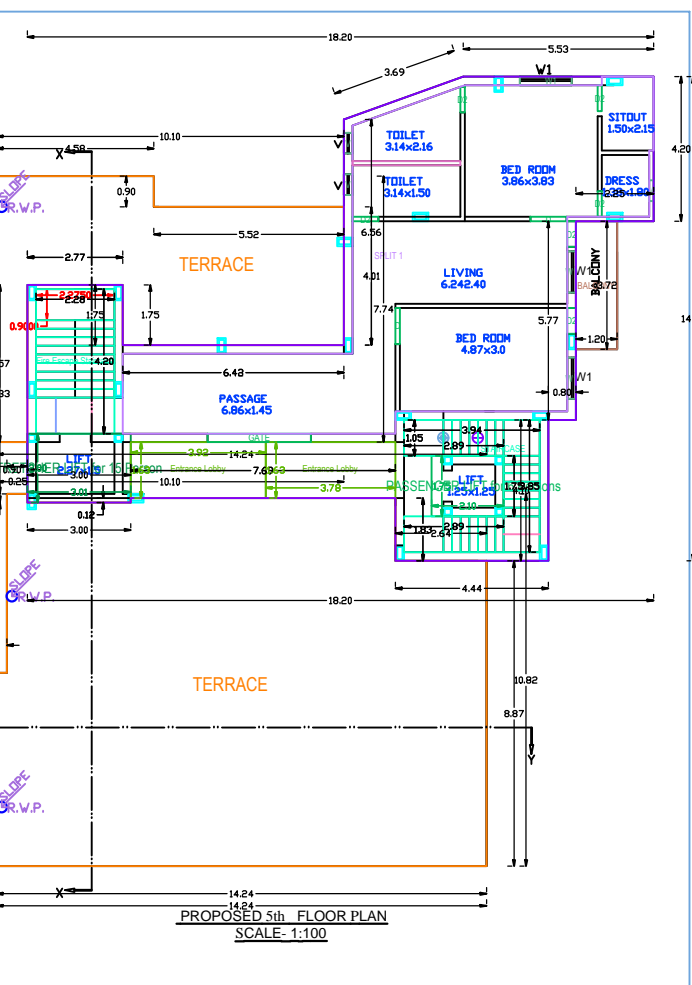
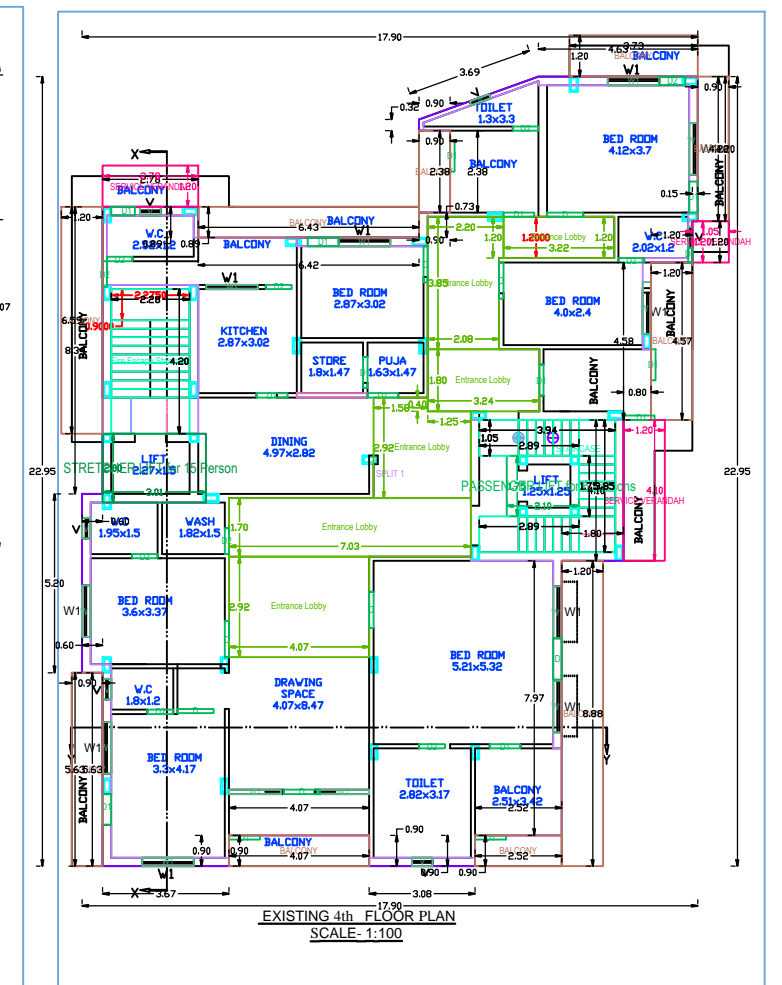
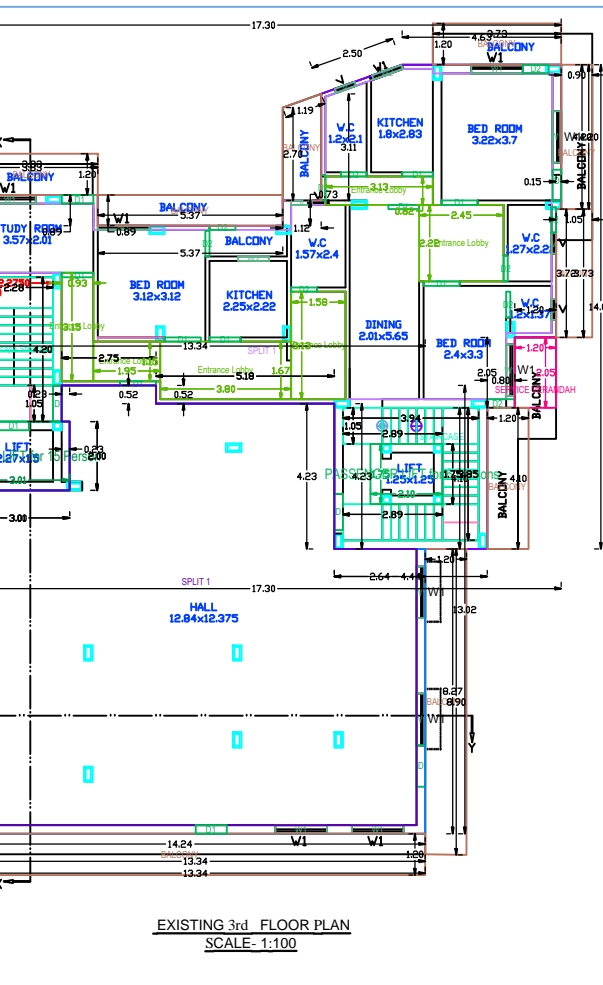
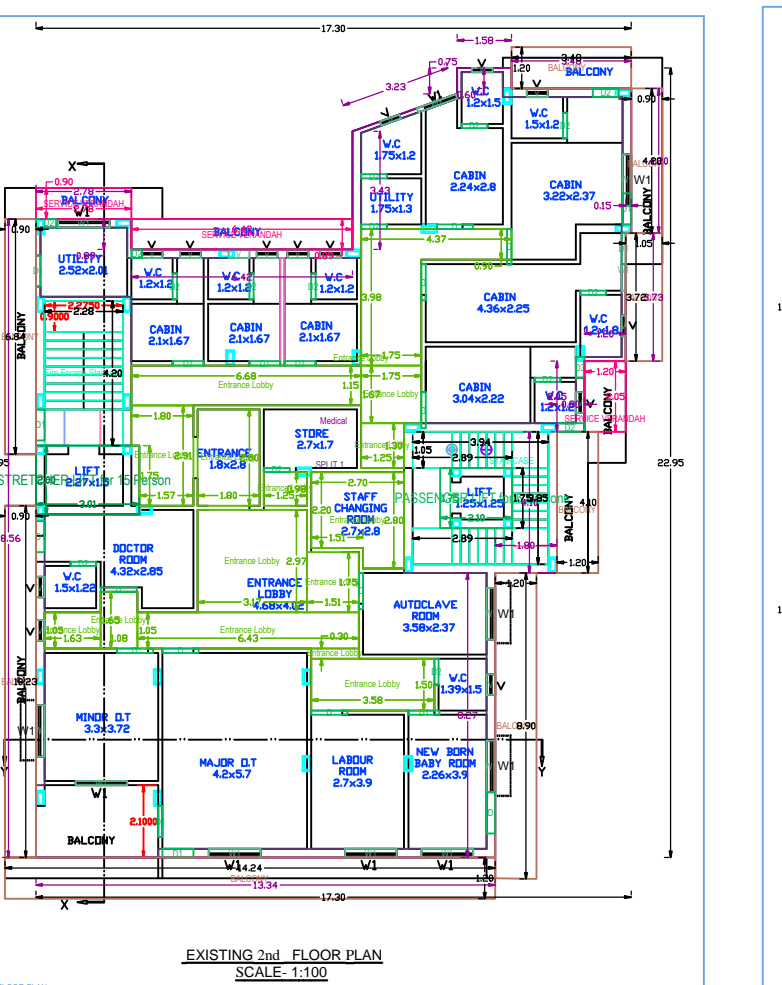


Project Title: HOSPITAL CUM RESIDENTIAL BUILDING

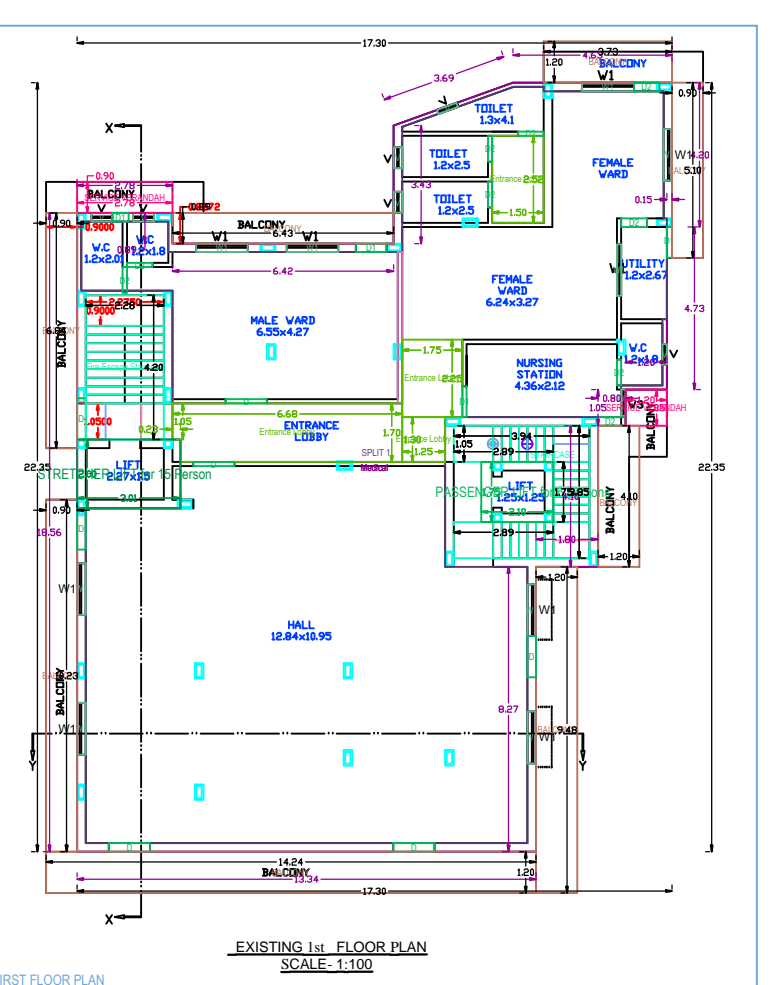

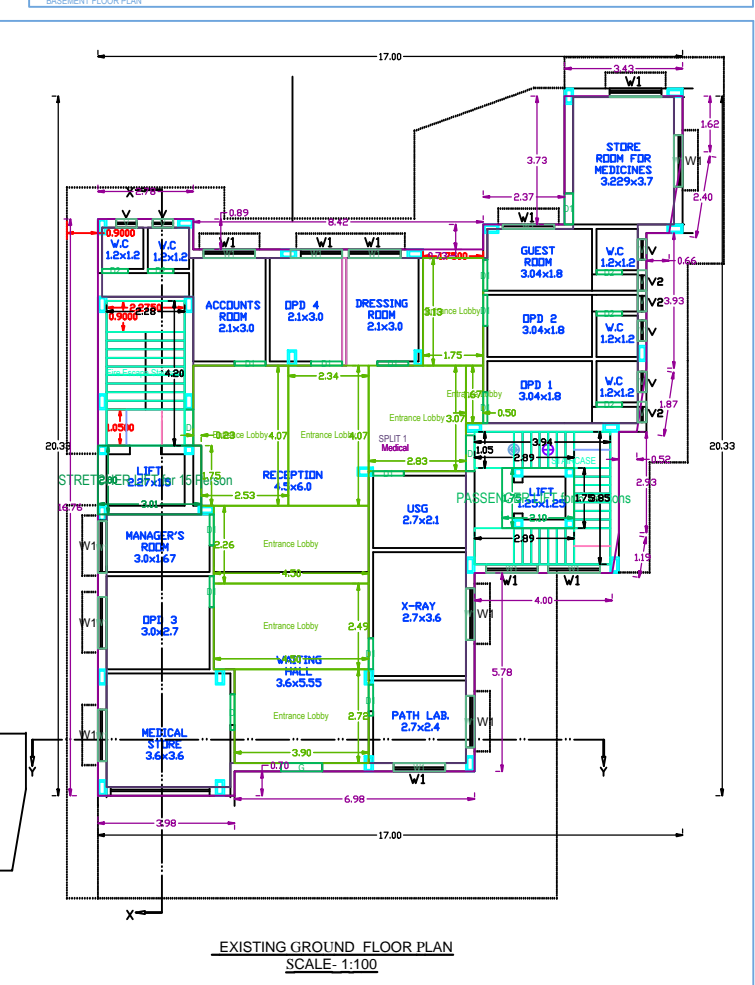




















