
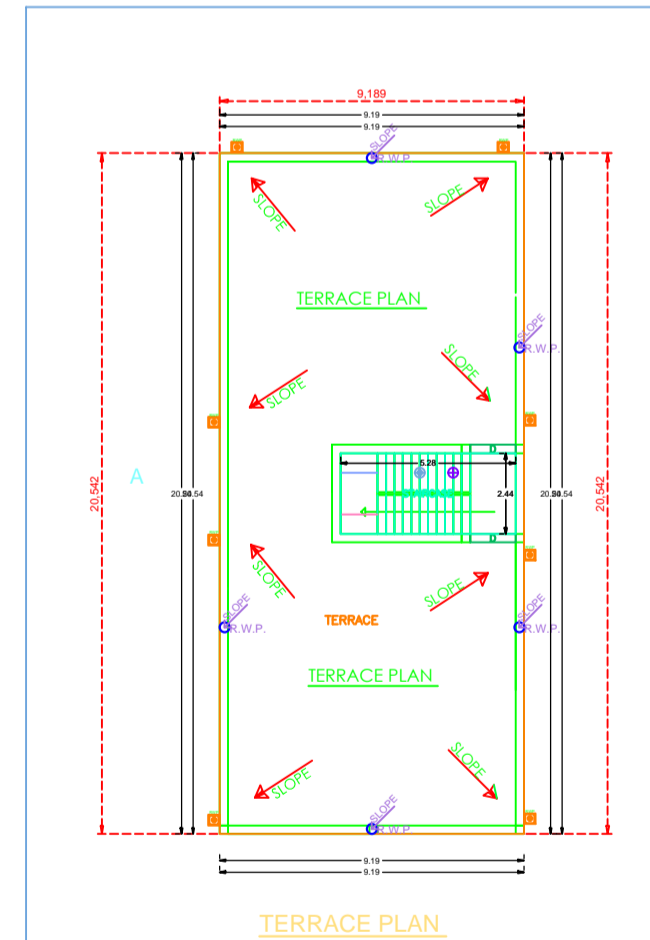
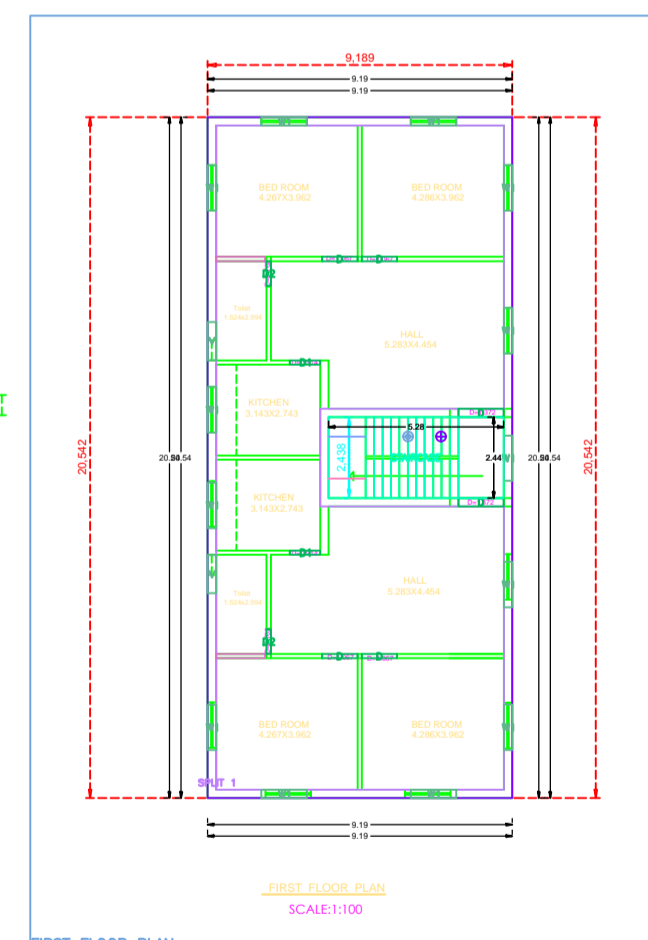
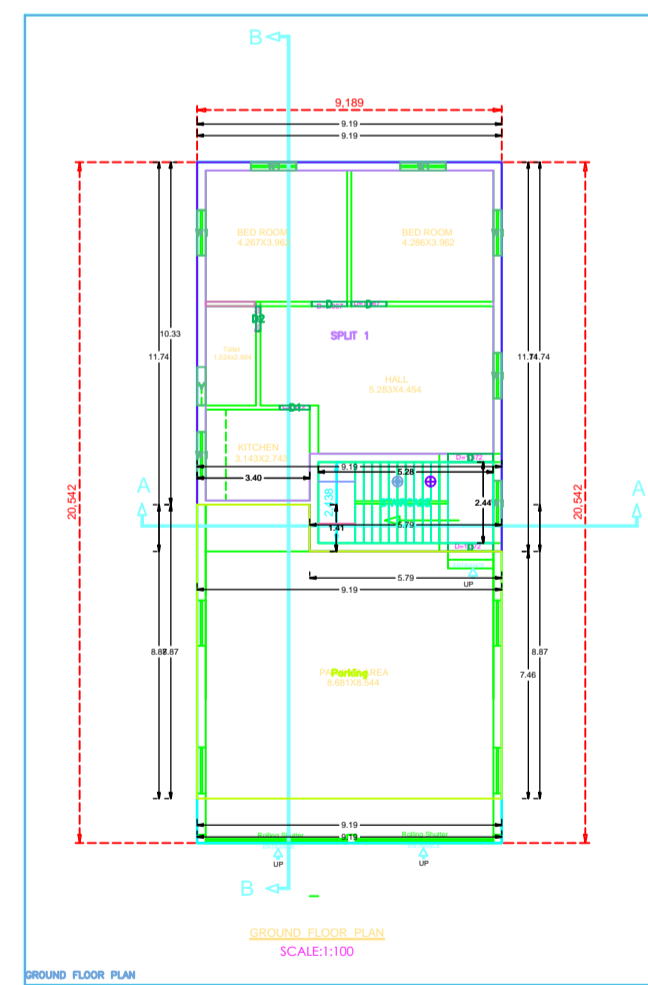
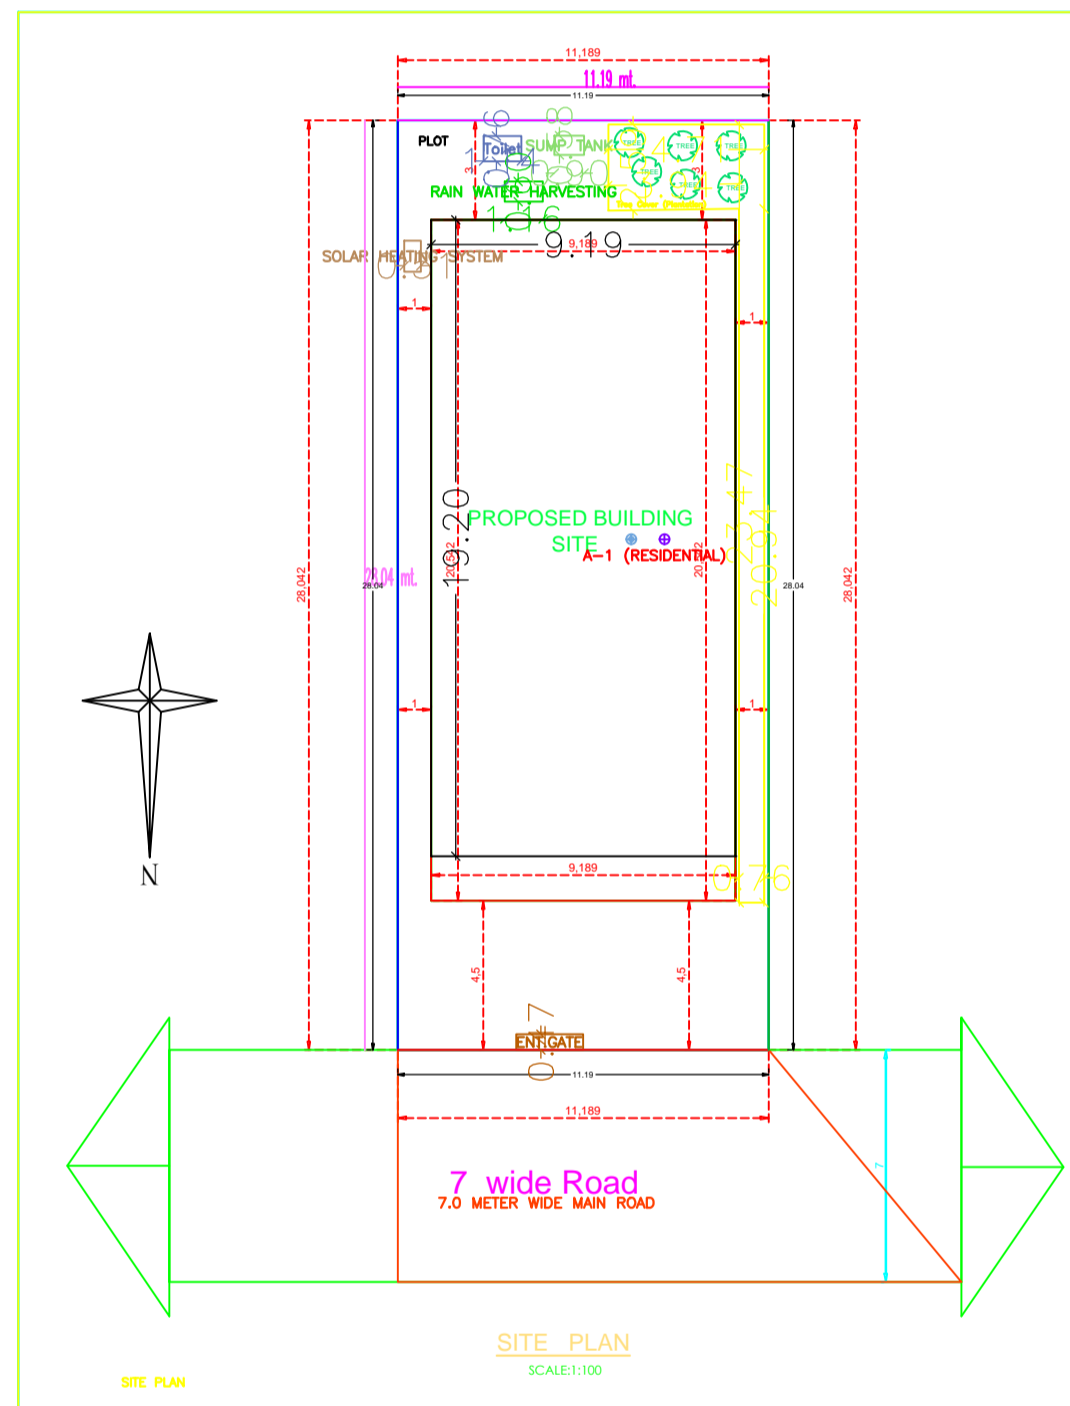
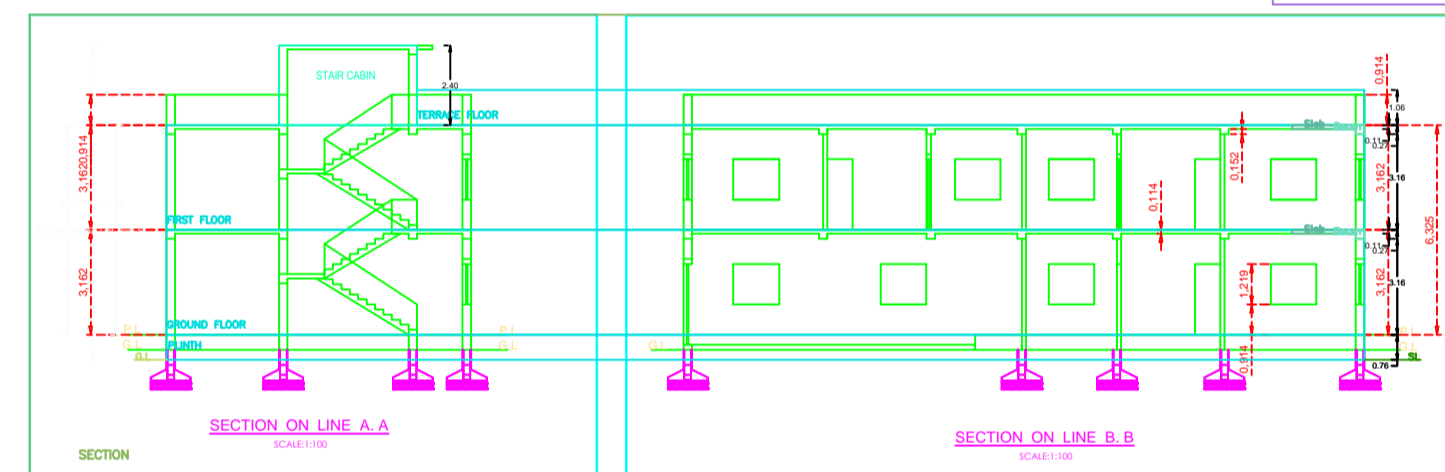
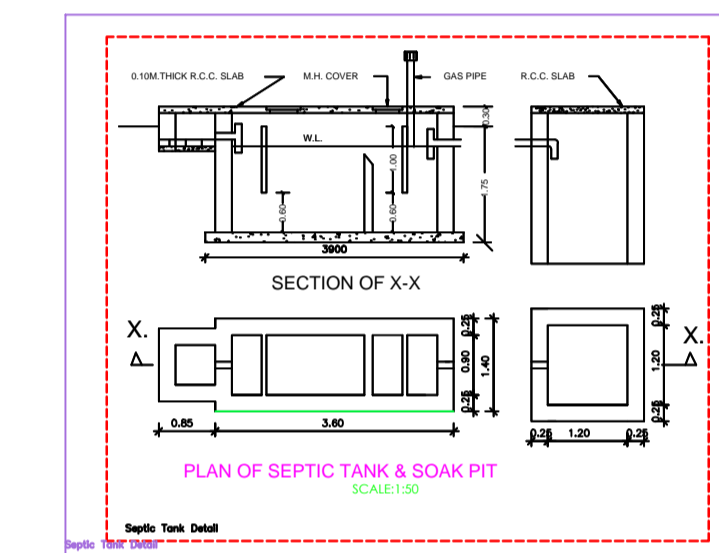
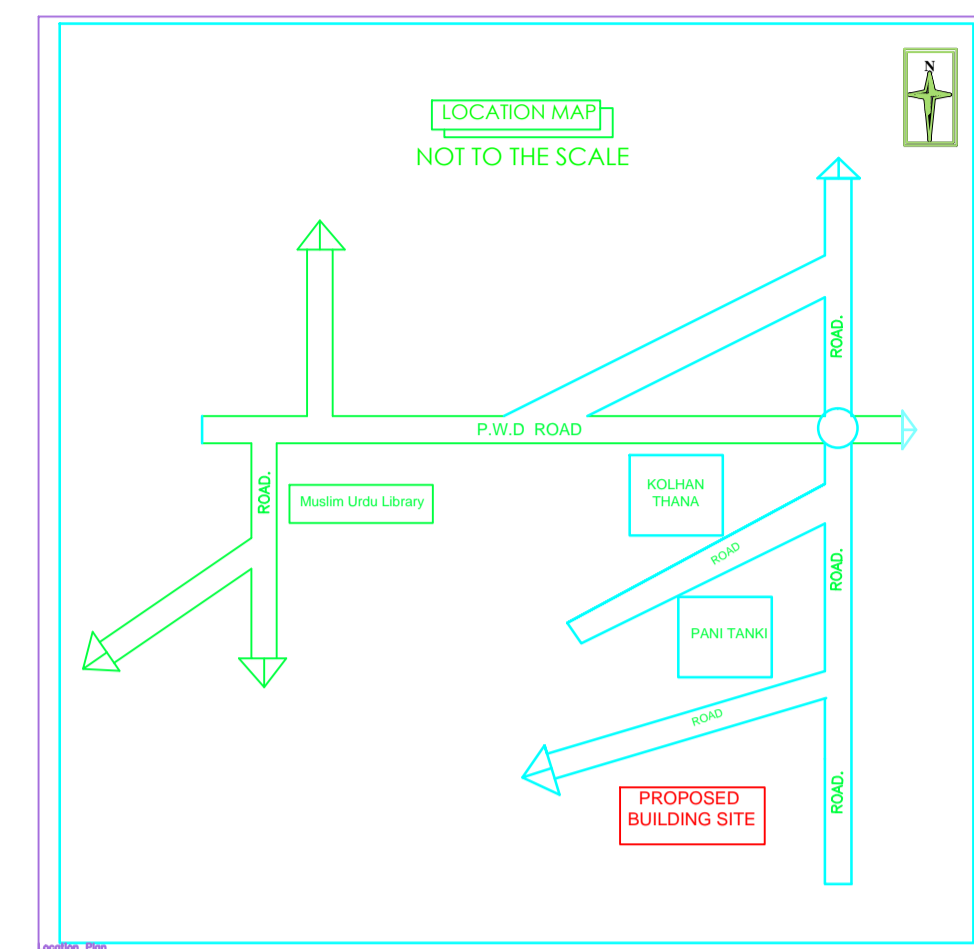
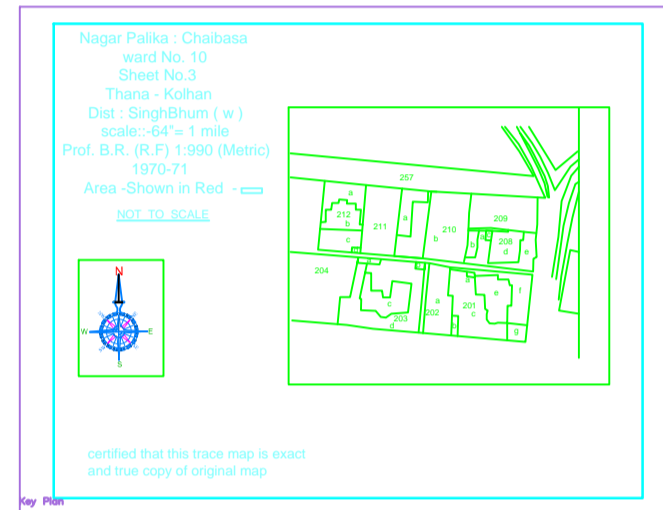
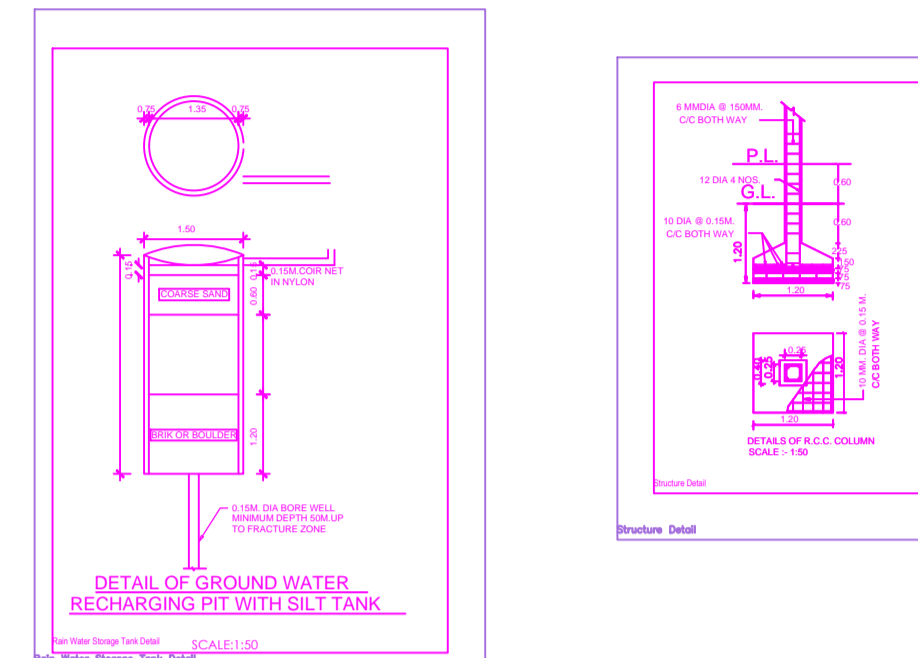
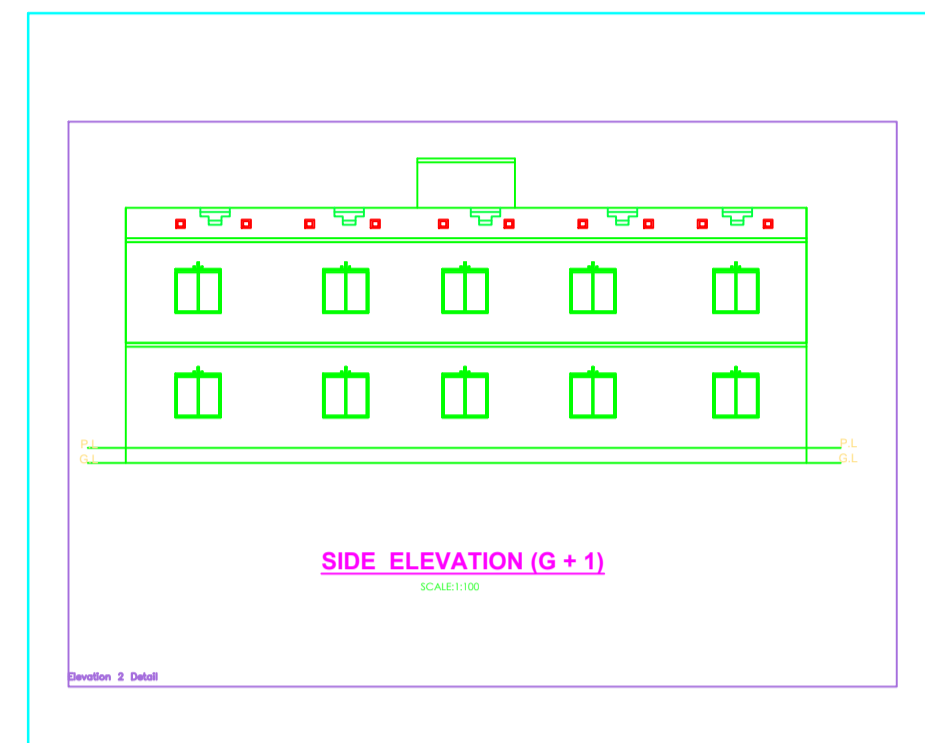


Project Title :BINOD KUMAR RATHOR, MUKESH KUMAR RATHOR & PRADIP AMRITLAL RATHOR'S HOUSE

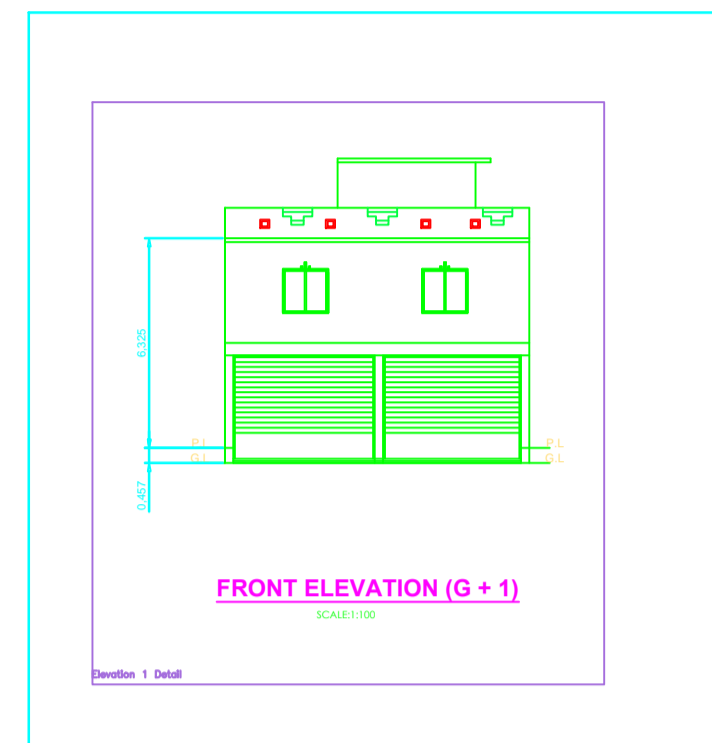

Proposed Building Plan of
 (1) Binod Kumar Rathor
 (2) Pradip Amritlal Rathor
 (3) Mukesh Kumar Rathor
 s/o late Amrit Lal Rathor
 Khas Mahal Plot No. 1857 portion
 Khas Mahal Holding
 No. 898/1599
 Naw Plot No. 210 a,b portion
 old Ward No.10 New Ward No.10
 At Mohalla : Bari Bazar
 Municipal Chabasa
 Dist : Singhbhum (w)
 Jharkhand

SERIAL NO.	NAME	SPECIFICATION
(1)	FOUNDATION	R.C.C. COLLUM FOUNDATION FOR 250mm
(2)	SUPER STRUCTURE	FIRST CLASS B.W. IN C.W.T. (A) FOR 250mm
(3)	FLOORING	100mm F.F.P. FLOORING OVER 100mm D.P.P. BRICKS OVER 100mm B.S. SLAB OVER LOCAL SAND FILLING
(4)	WALL	200mm R.C.C. BRICK WITH REINFORCE OVER DOOR & WINDOW
(5)	ROOF	R.C.C. ROOF SLAB WITH REINFORCE THICKNESS AS PER STRUCTURAL DESIGN
(6)	TERRACE	PROVIDE 100mm M.S.T.P.C. TREATMENT WITH BRICK CHIMNEY SLAB OVER LOCAL SAND FILLING FINISHED WITH P.C.C. OVER R.C.C. TERRACE ROOF FOR HEAT INSULATION & WATER PROOFING
(7)	PLASTER	INNER & OUTER WALL PLASTERED IN C.M.T. (A) & (B) IN A PROPORTION OF WHITE WASH OVER S.C. ONLY















