
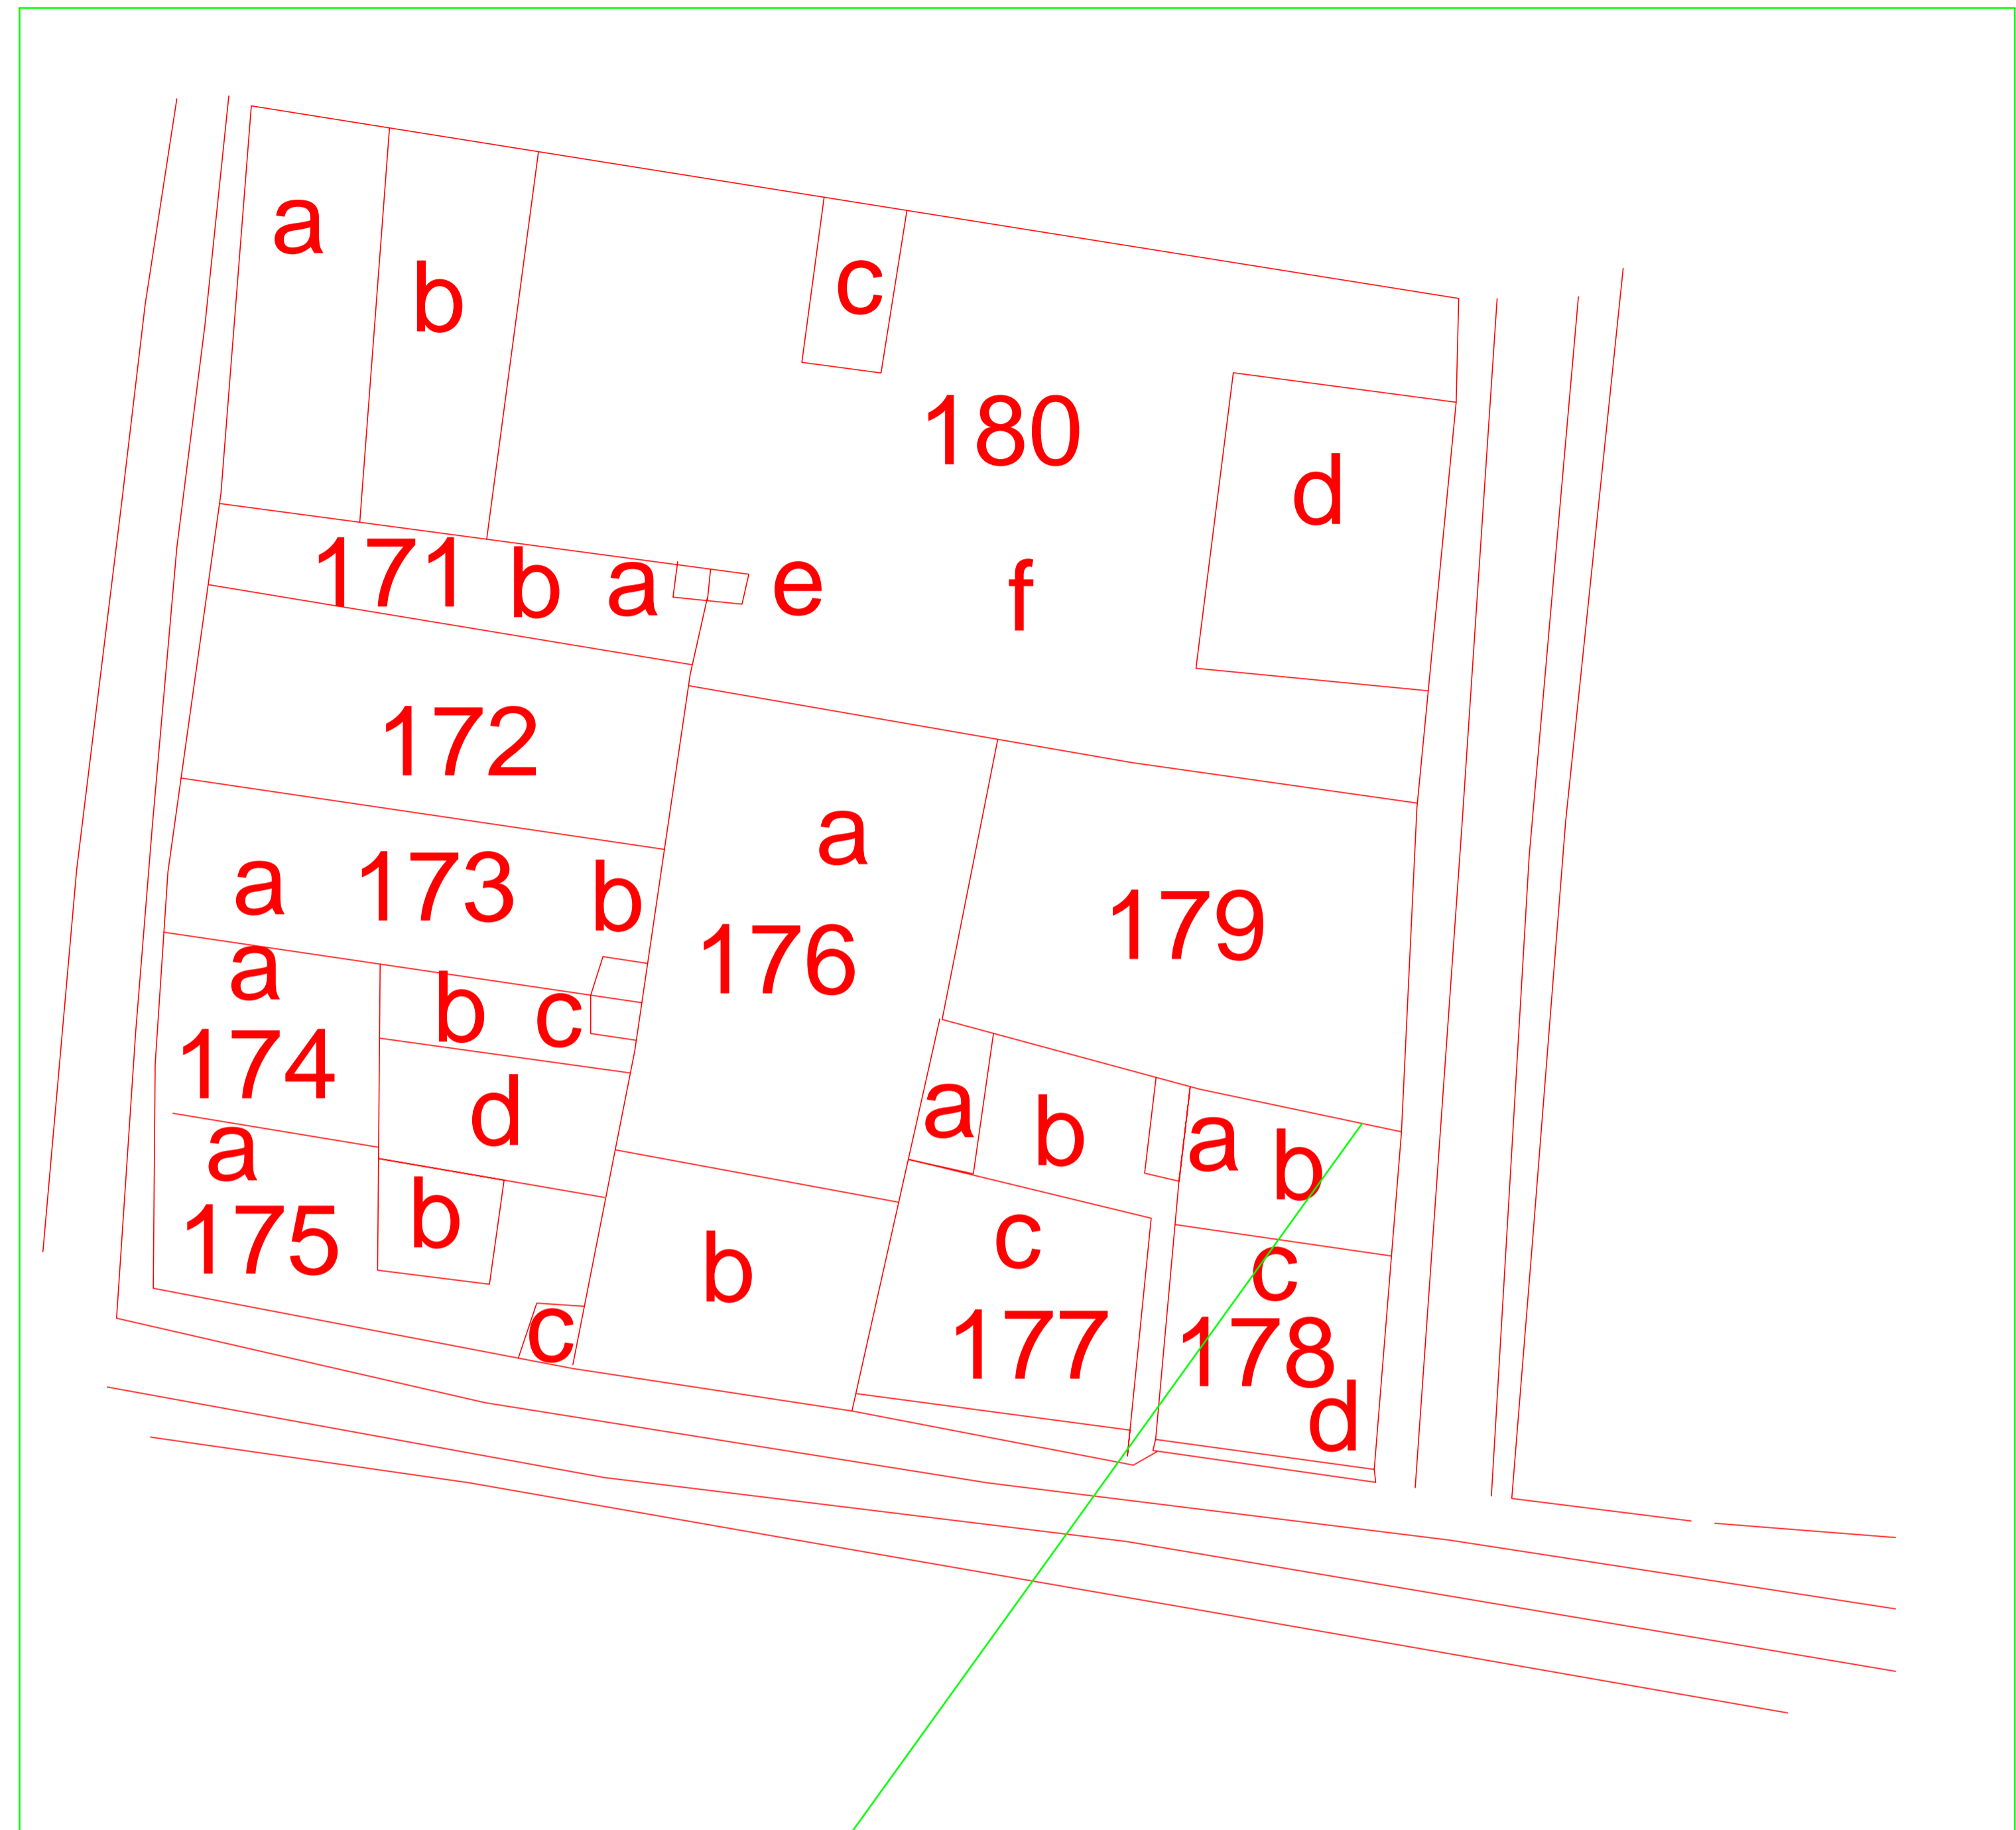


Nagar Palika : Chaibasa
ward no. 11
Sheet No. 1
Thana- Kolhan
Dist : singhbhum (w)
scale: 64" - 1 mile
Prof. B.R.(R.F)1:990 (Metric)
1970-71

Area - shown in red 

NOT TO SCALE

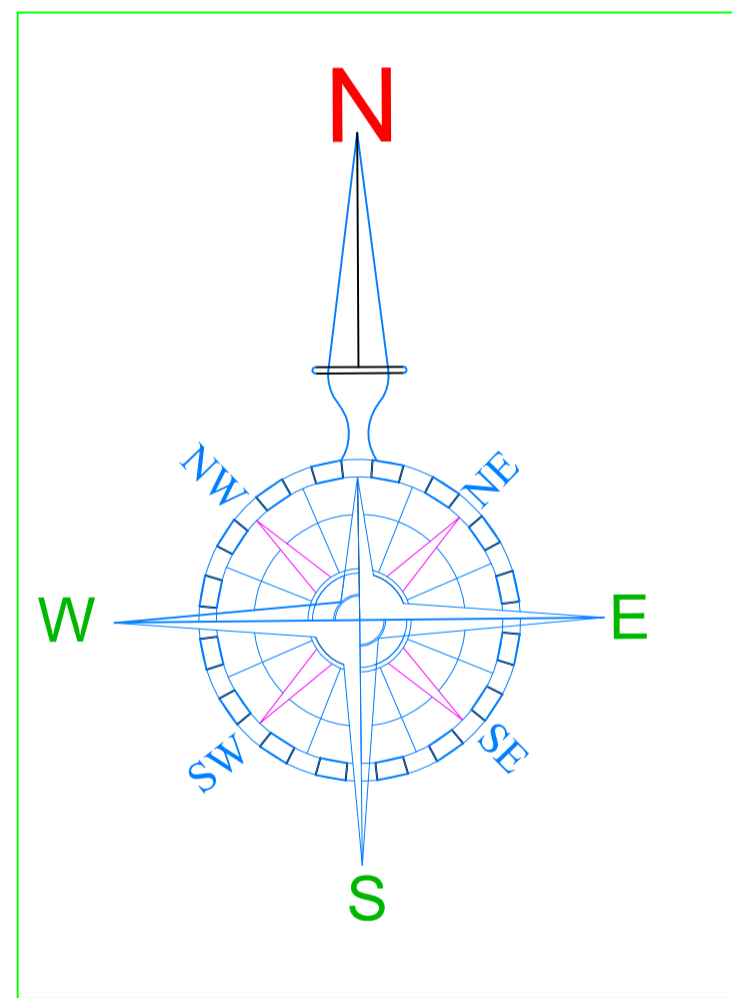

certified that this trace map is exact
and true copy of original map

PROPOSED BUILDING SITE