
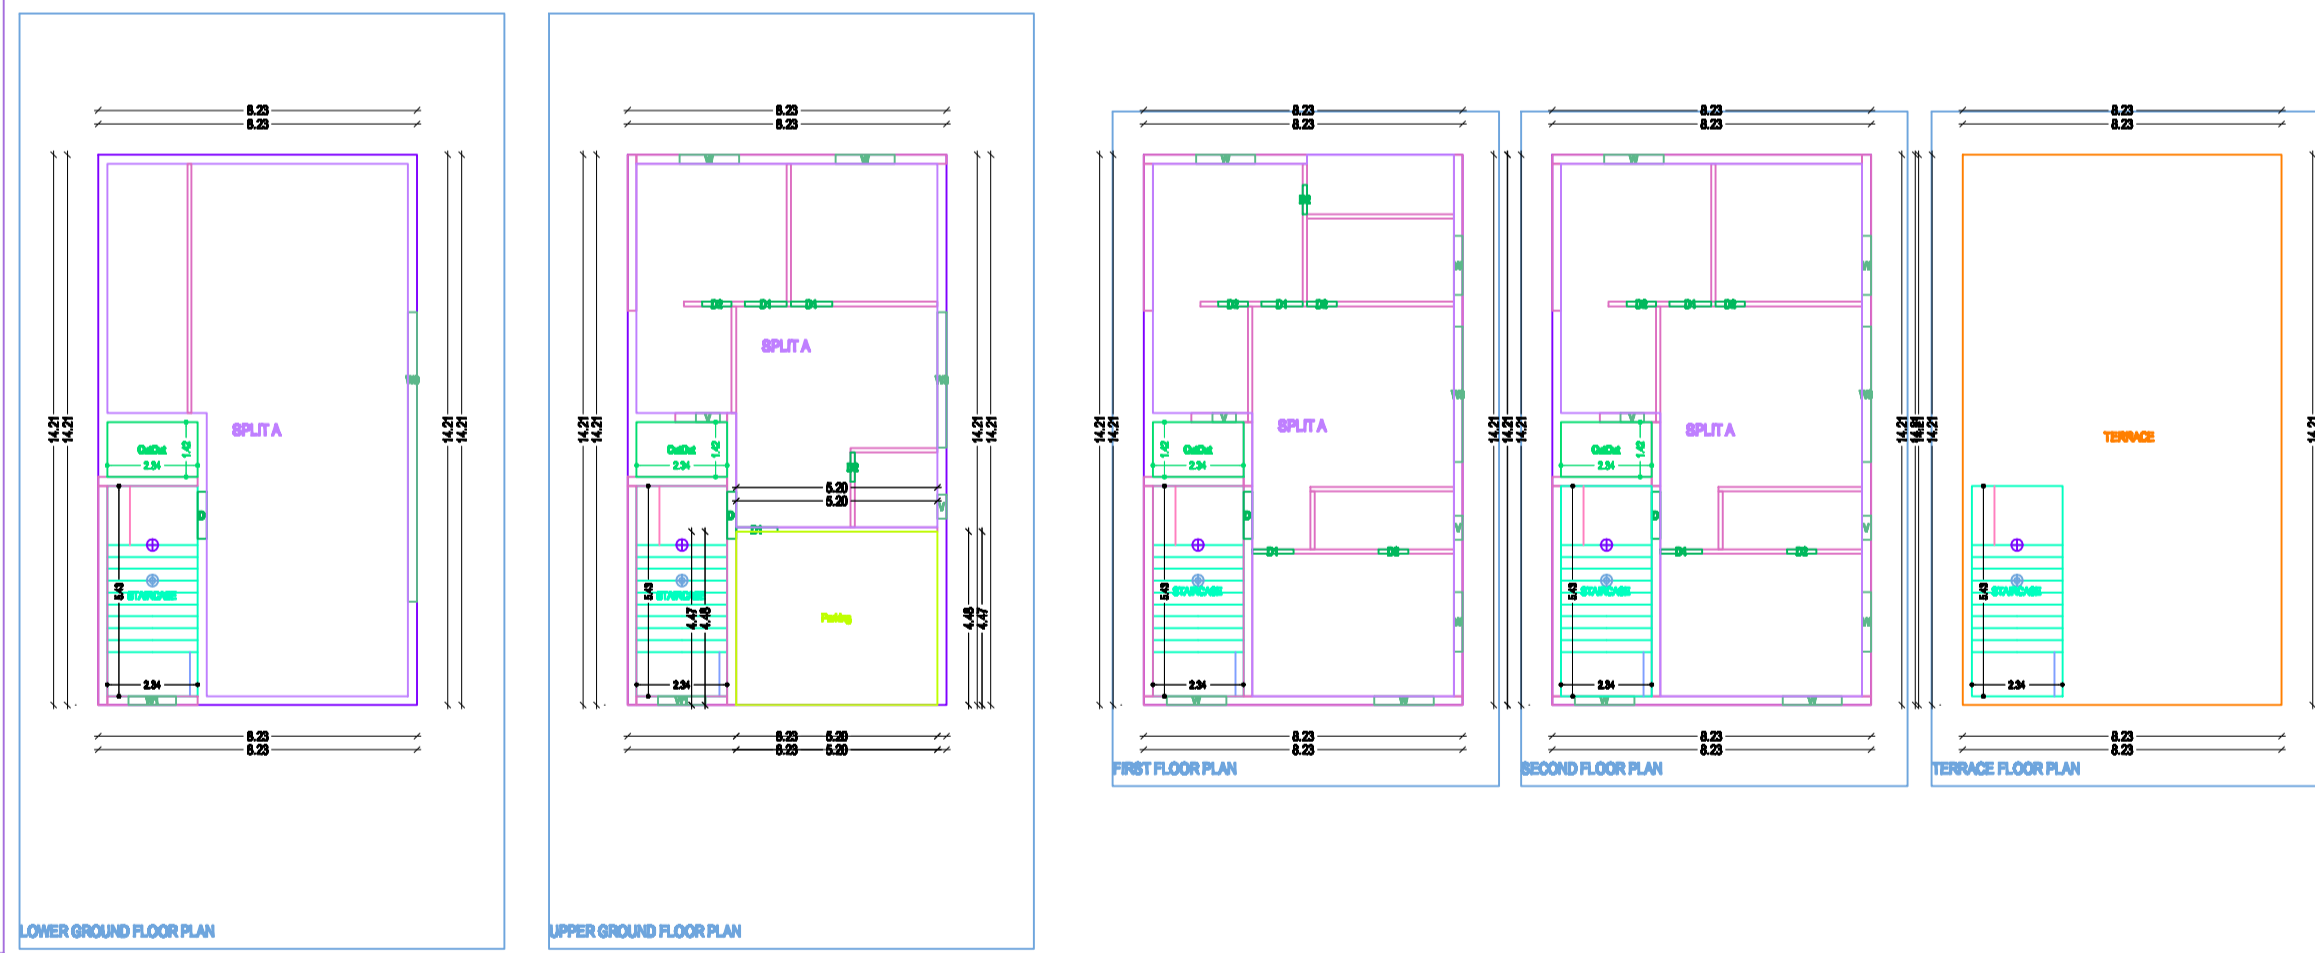
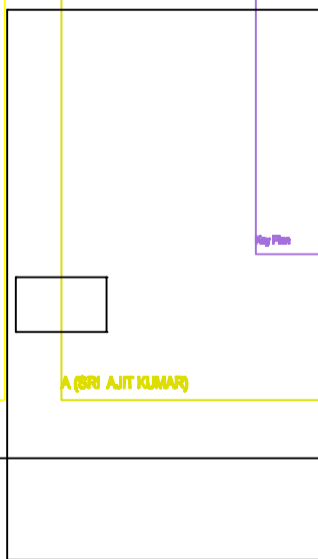
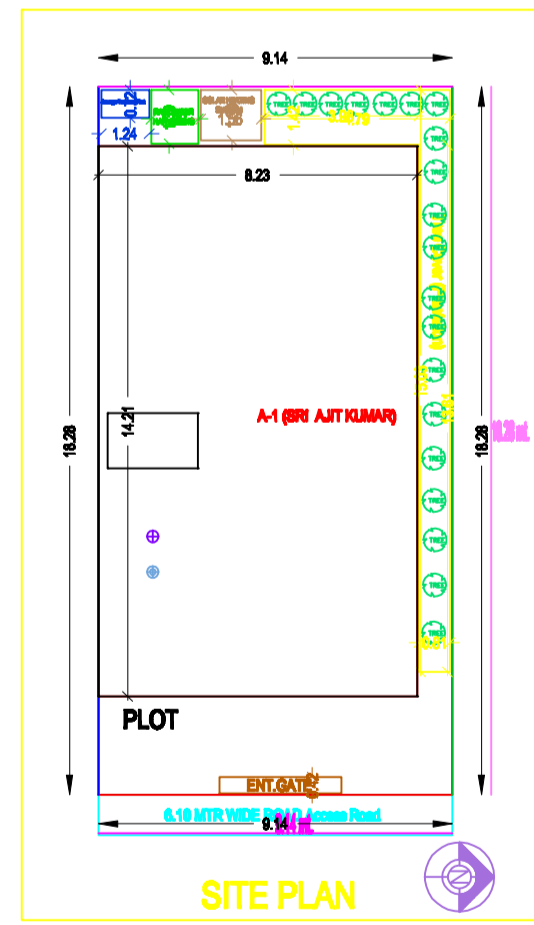


Project Title :SRI. AJIT KUMAR

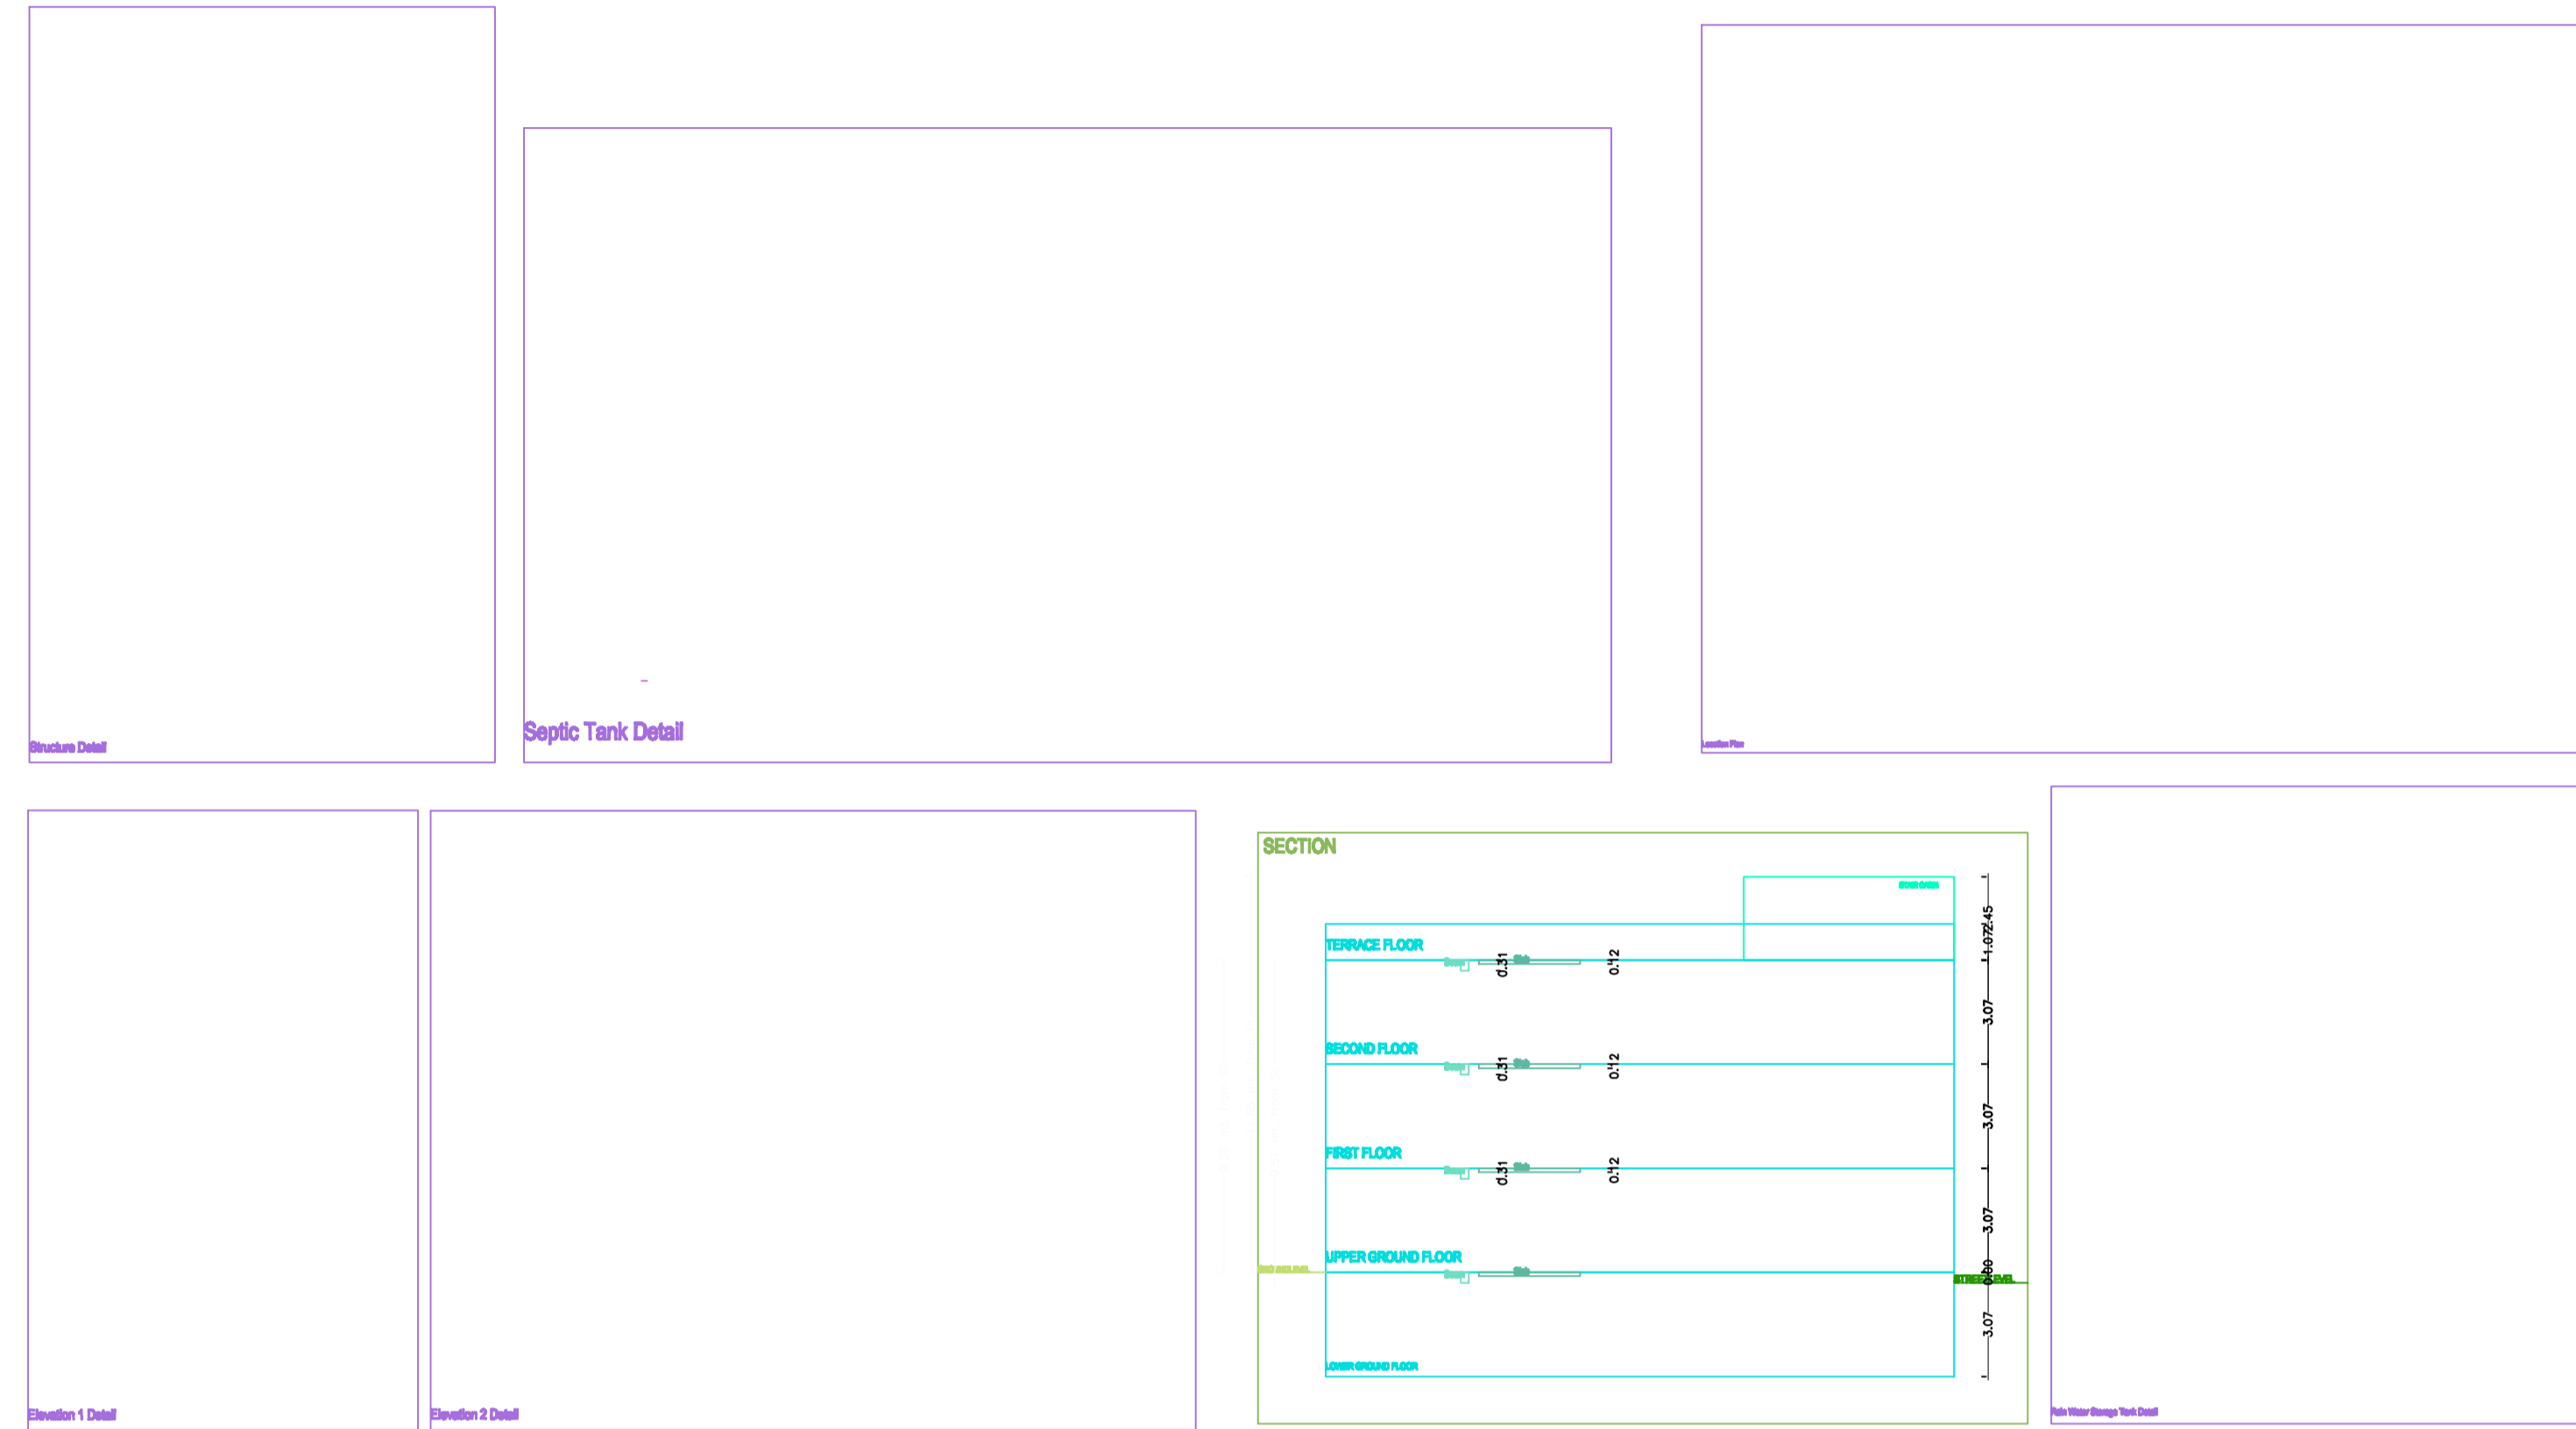

Building A (SRI AJIT KUMAR)


















