
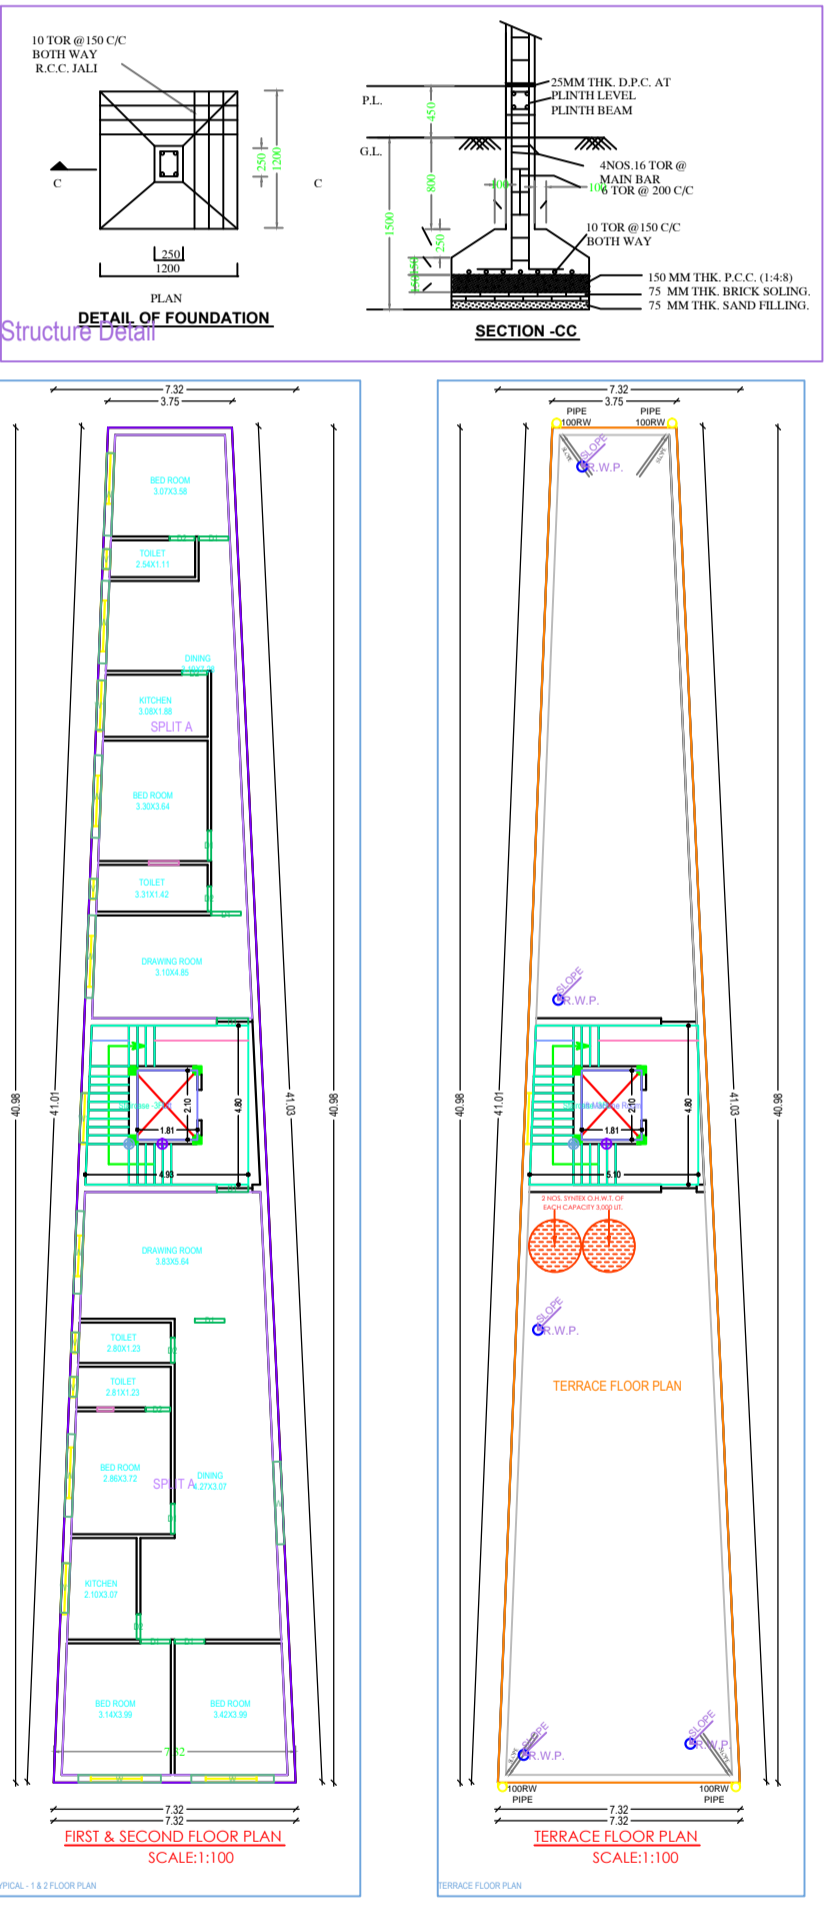
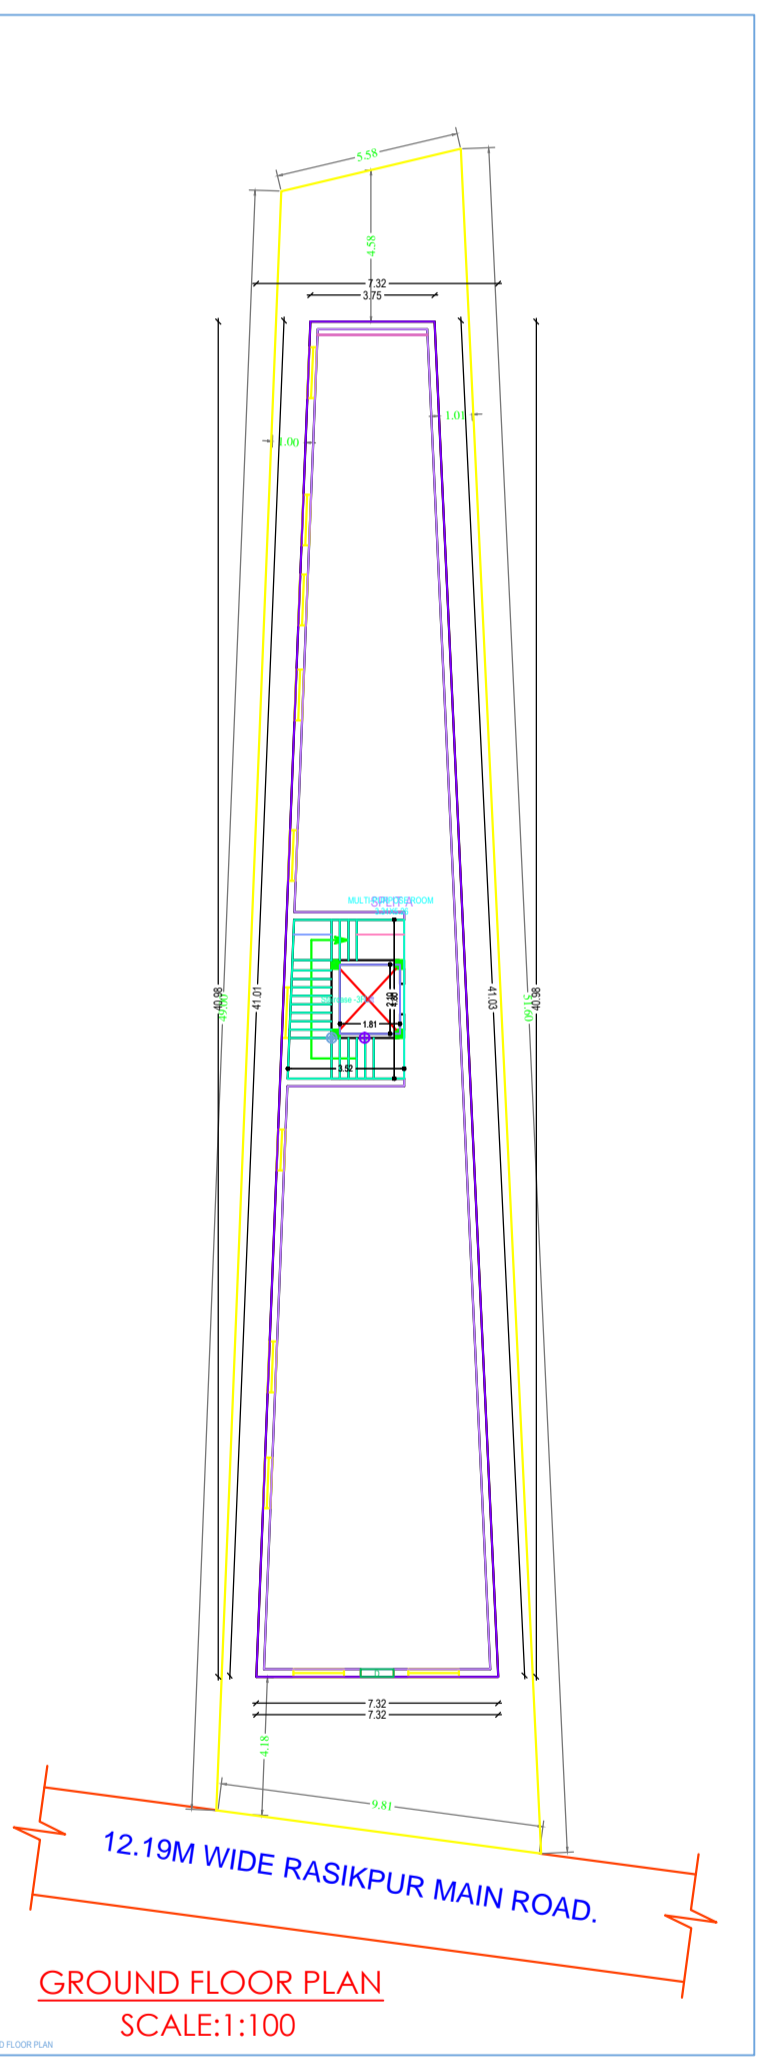
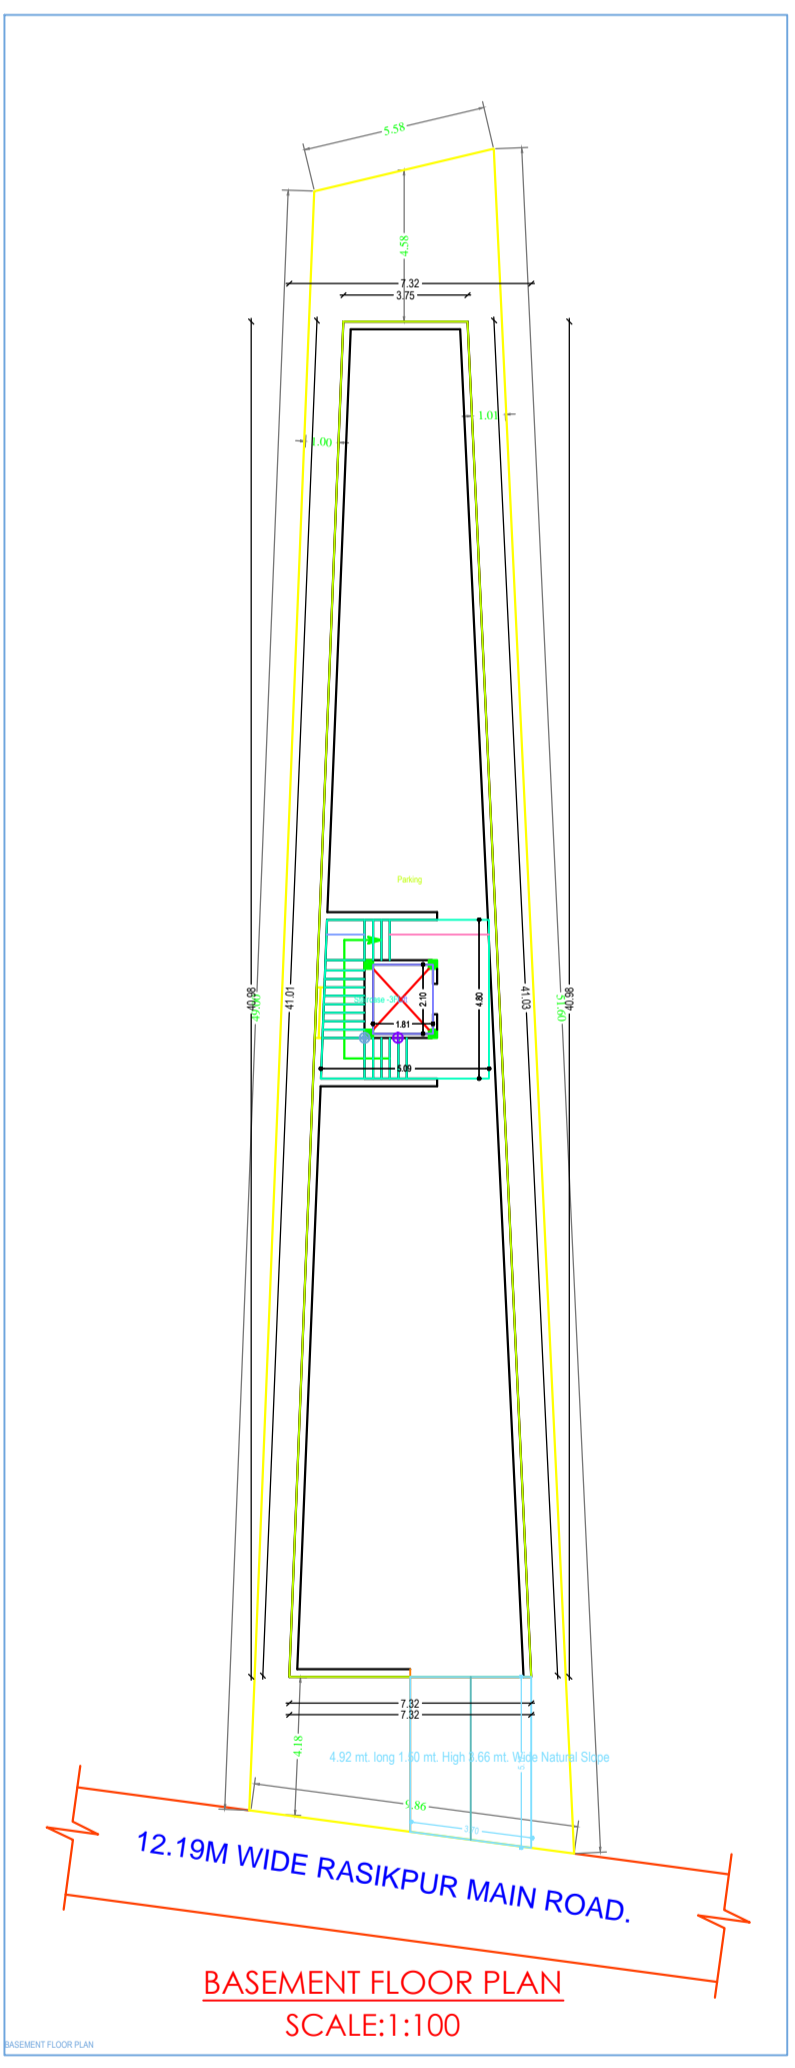
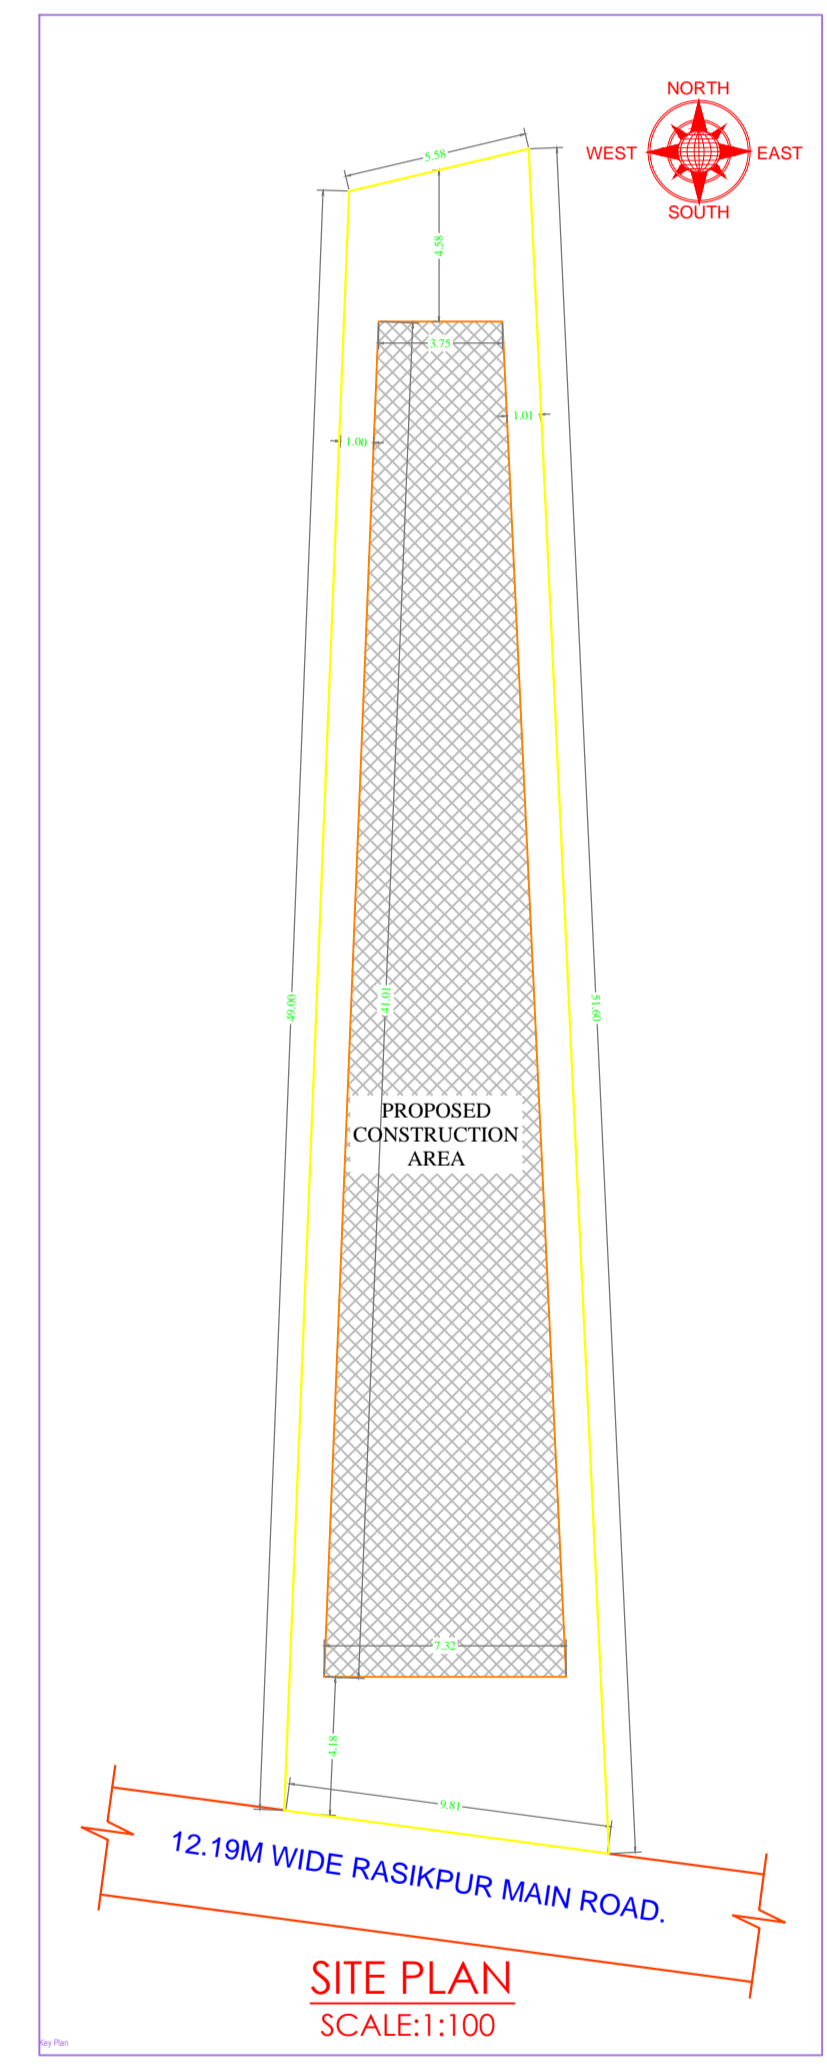
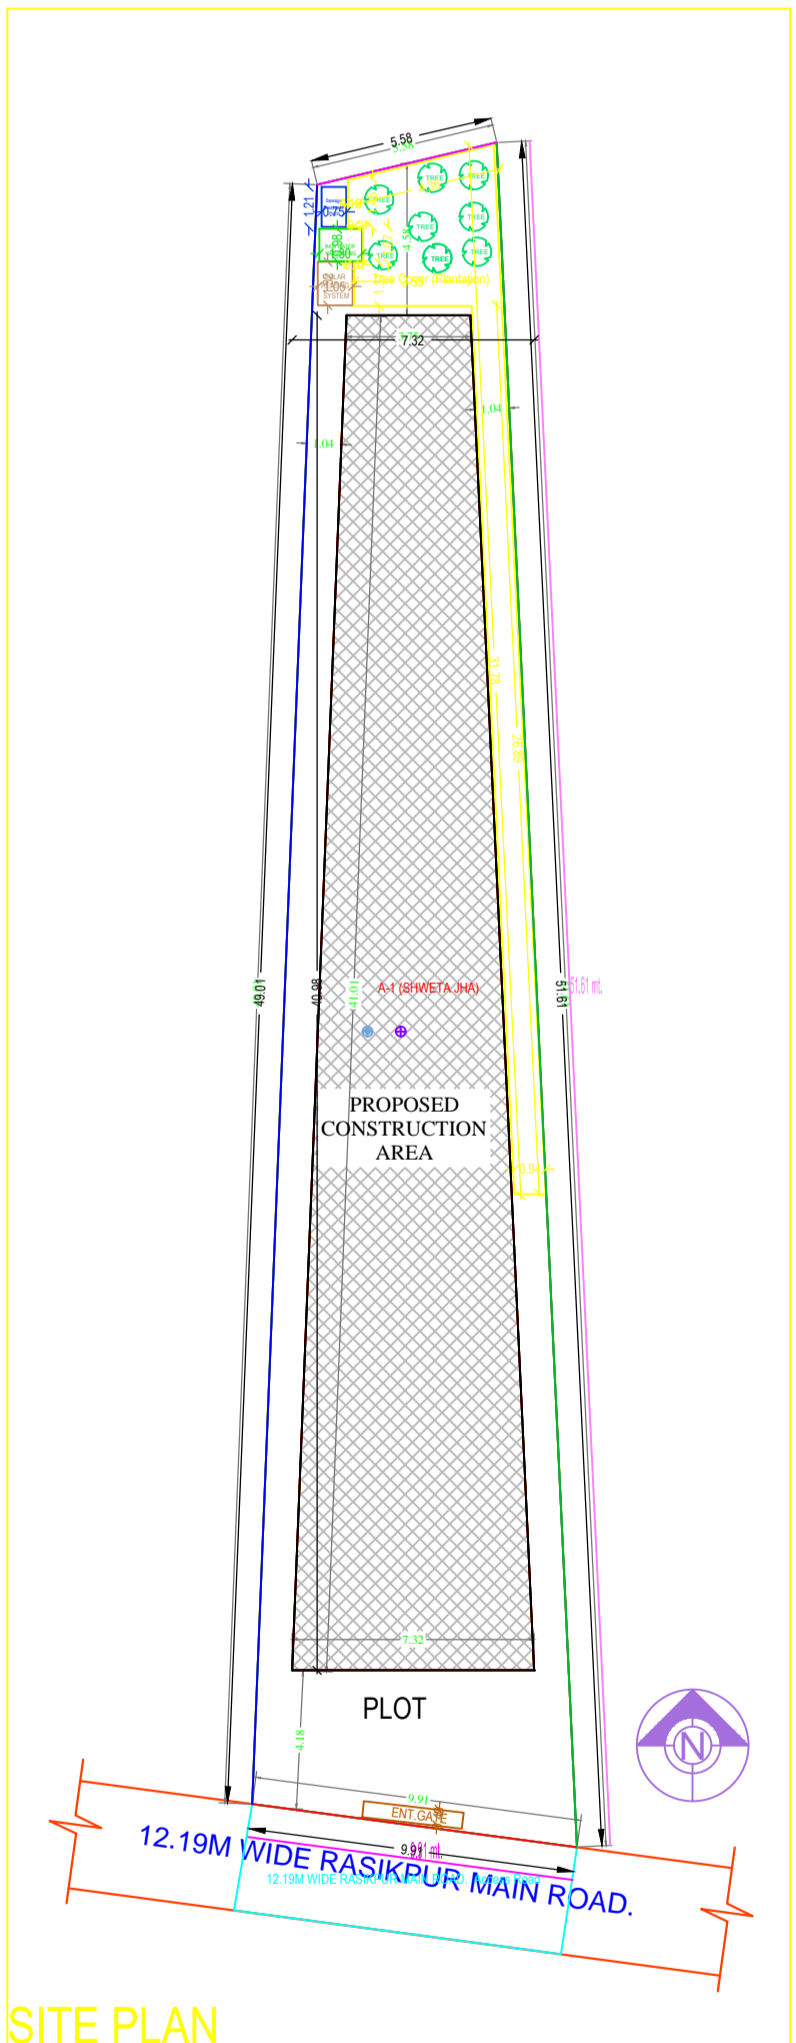


Project Title :SHWETA JHA

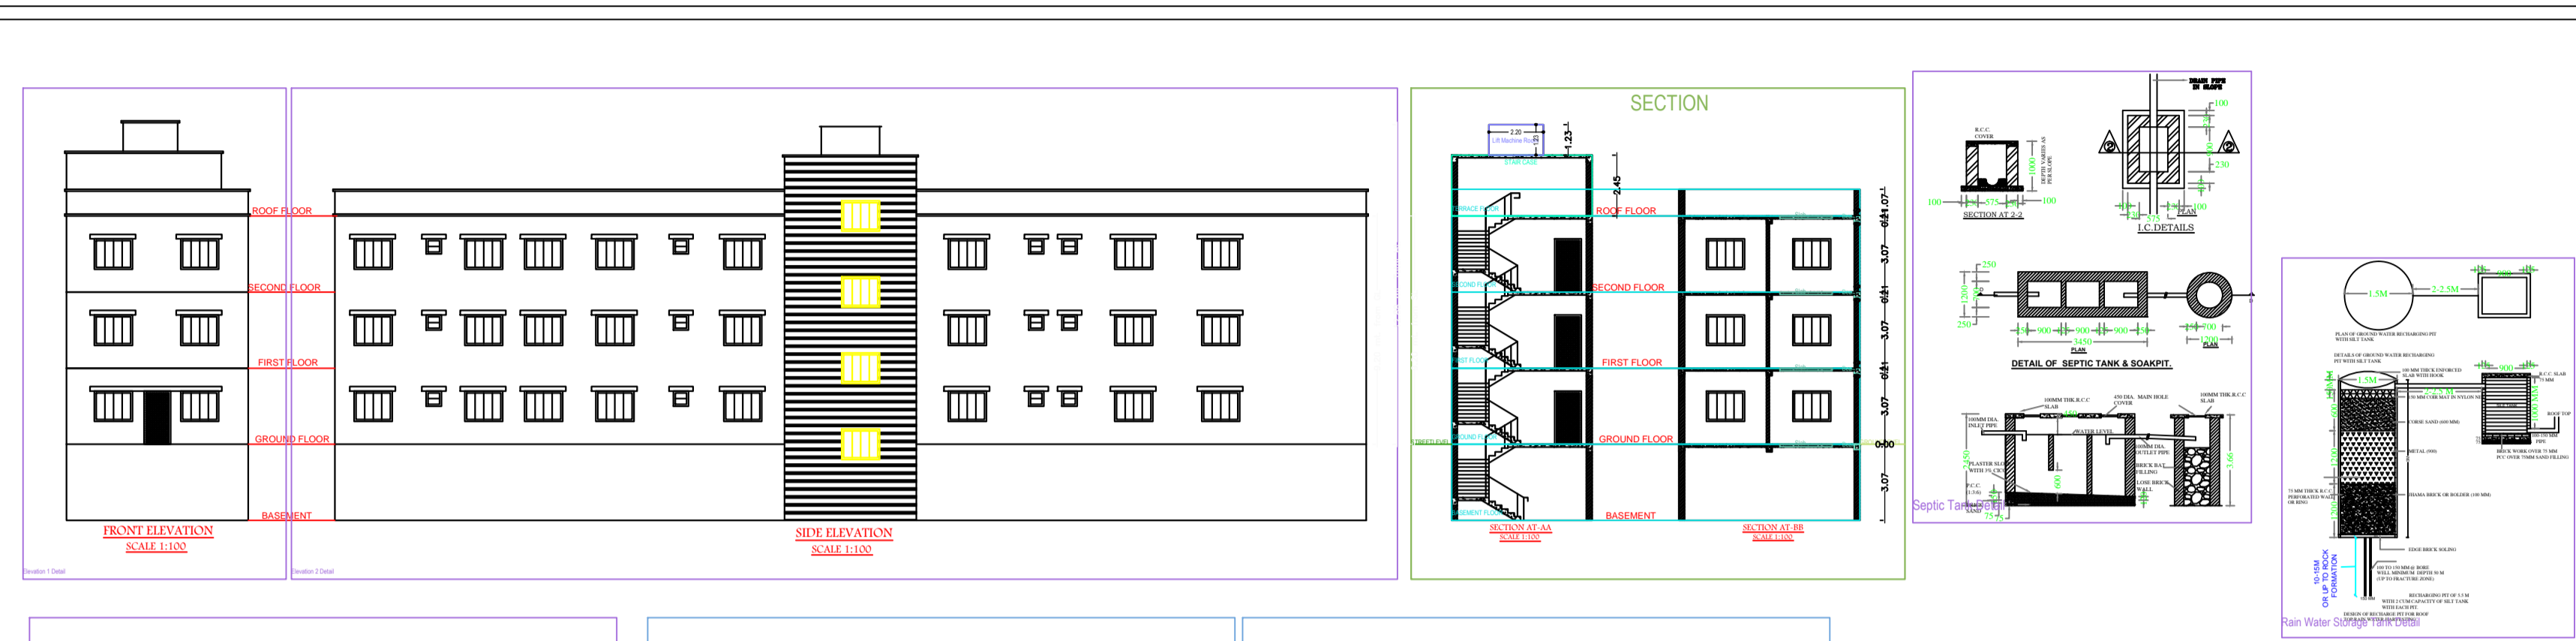

LAND DETAILS

PROPOSED RESIDENTIAL BUILDING PLAN OF SHWETA JHA
W/O- AJAY KUMAR JHA
PLOT NO. - 900, KHATA NO - 149/1
VILLAGE - RASIKPUR
WARD NO-2, THANA NO - 02
HOLDING NO- 0020000979000A2
DISTRICT - DUMKA, JHARKHAND

Applicant's Signature: _____ SIGNATURE OF LIC. ENGINEER _____

