
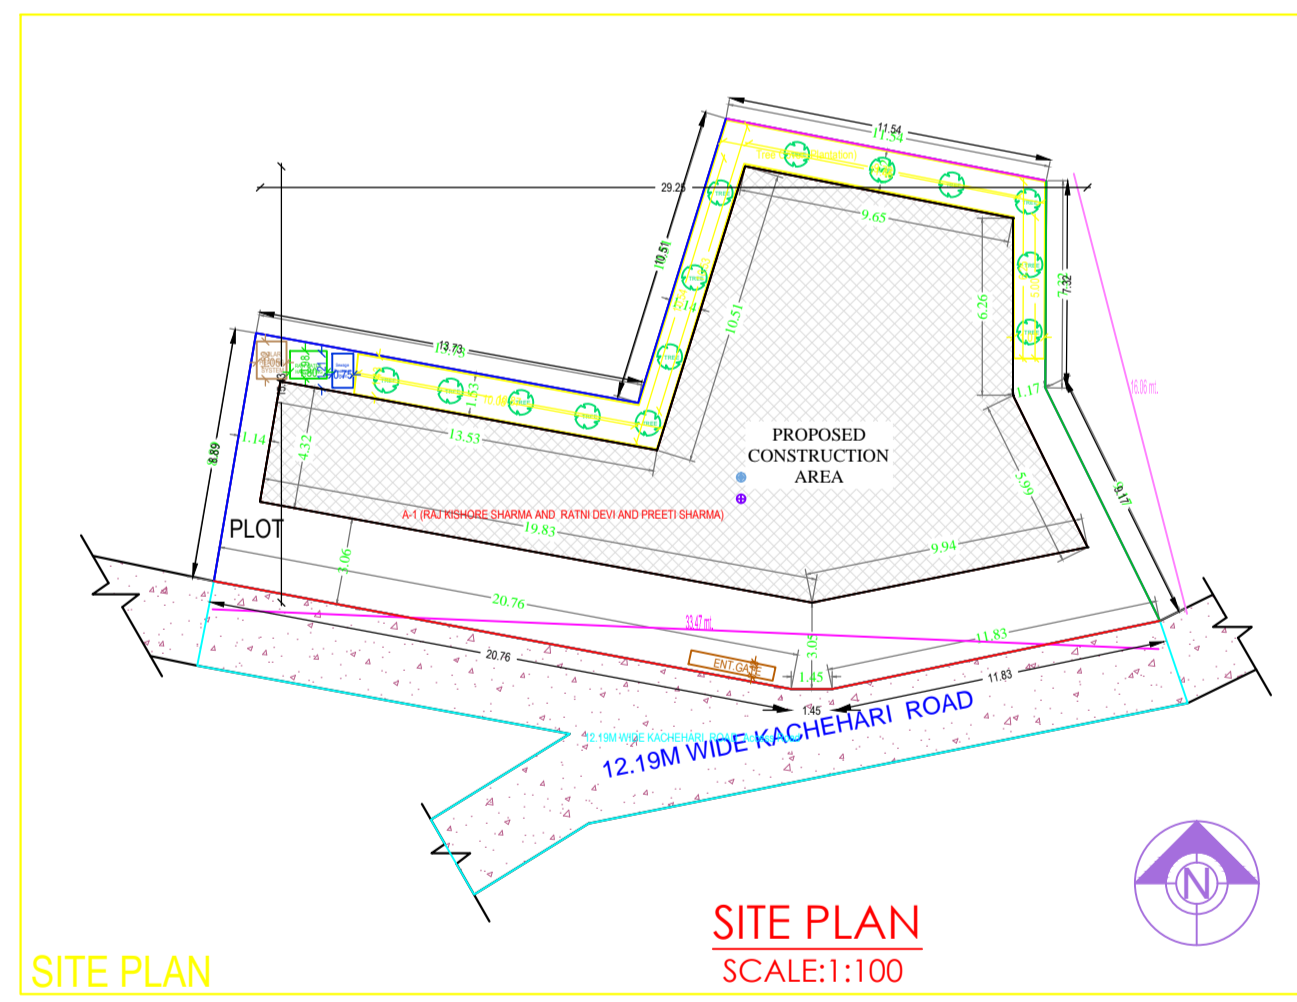


Project Title :RAJ KISHORE SHARMA AND RATNI DEVI AND PREETI SHARMA

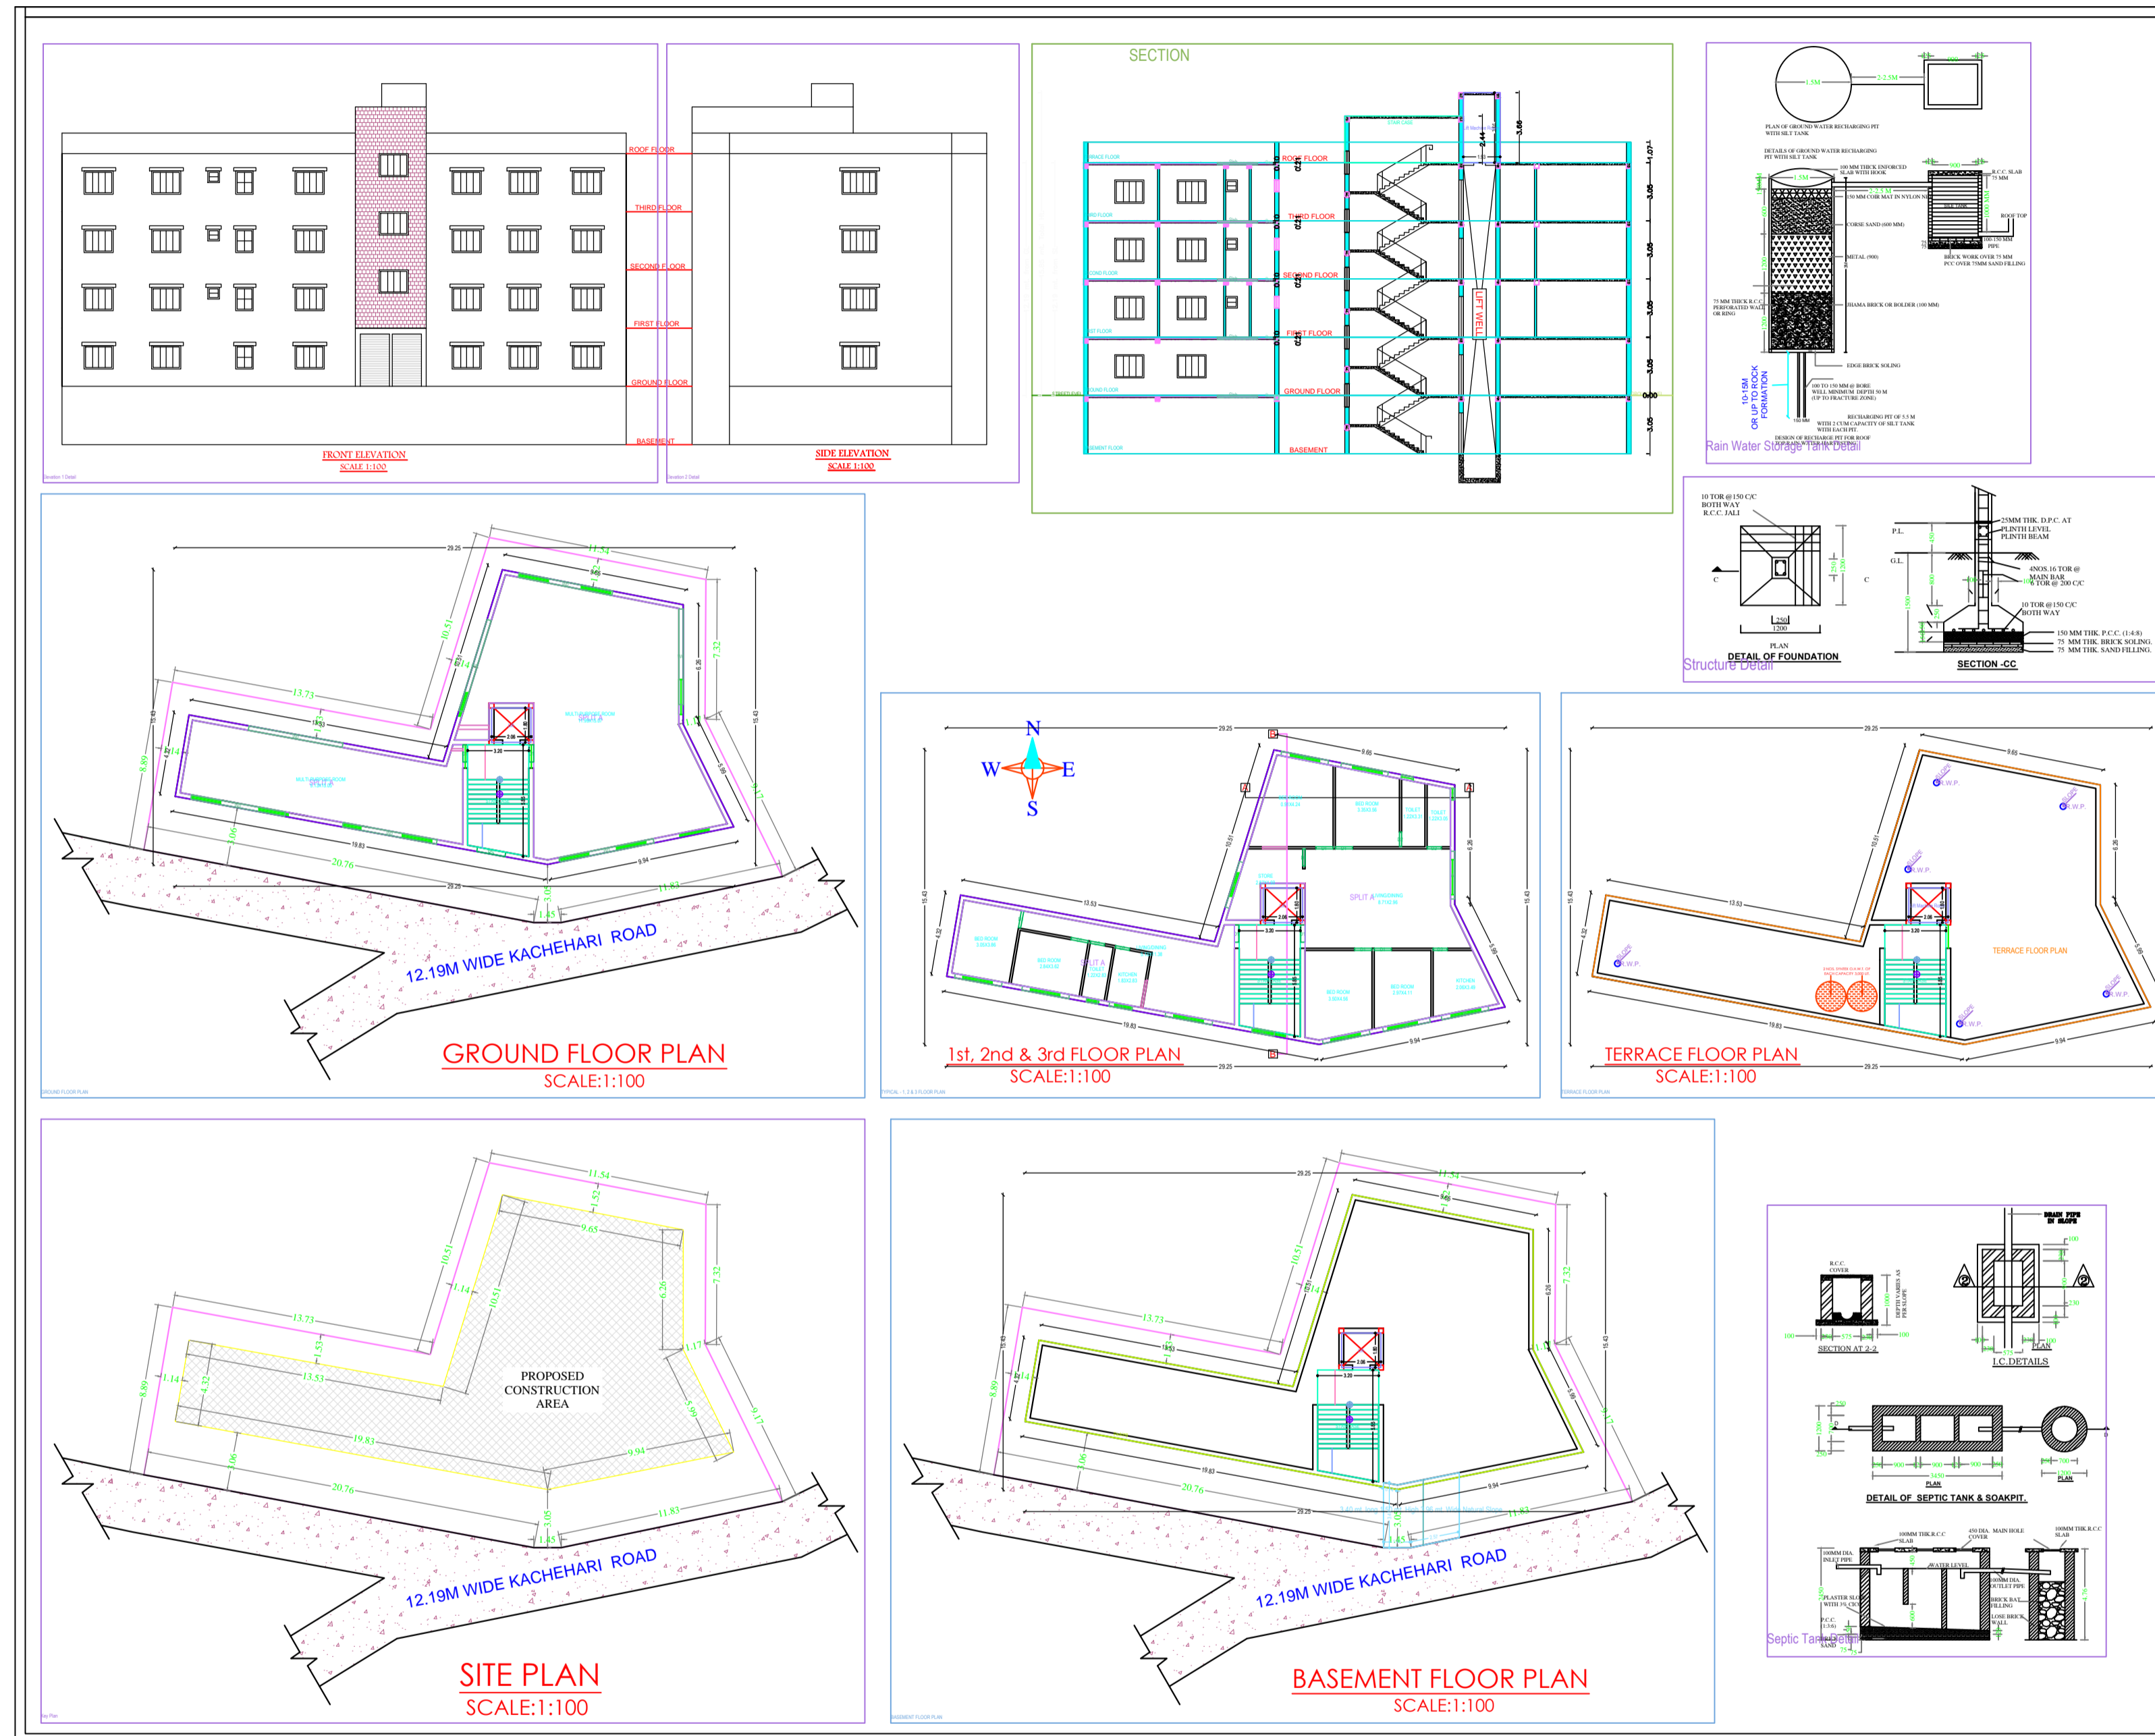

**LAND DETAILS**

**PROPOSED RESIDENTIAL BUILDING PLAN OF**  
**RAJ KISHORE SHARMA**  
**S/O- LATE. SHANKAR LAL SHARMA**  
**RATNI DEVI**  
**W/O - RAJ KISHORE SHARMA**  
**PREETI SHARMA**  
**W/O- PANKAJ KUMAR SHARMA**  
**PLOT NO. - 1644, KHATA NO.- 15/28**  
**VILLAGE - DUMKA TOWN**  
**WARD NO-21, 20 THANA NO - 07**  
**HOLDING NO- 0210000017000X1**  
**0210000012000A1**  
**0200000629000M0**  
**DISTRICT - DUMKA, JHARKHAND**

Applicant's Signature. SIGNATURE OF LIC. ENGINEER

Building A RAJ KISHORE SHARMA AND RATNI DEVI AND PREETI SHARMA

