


S1

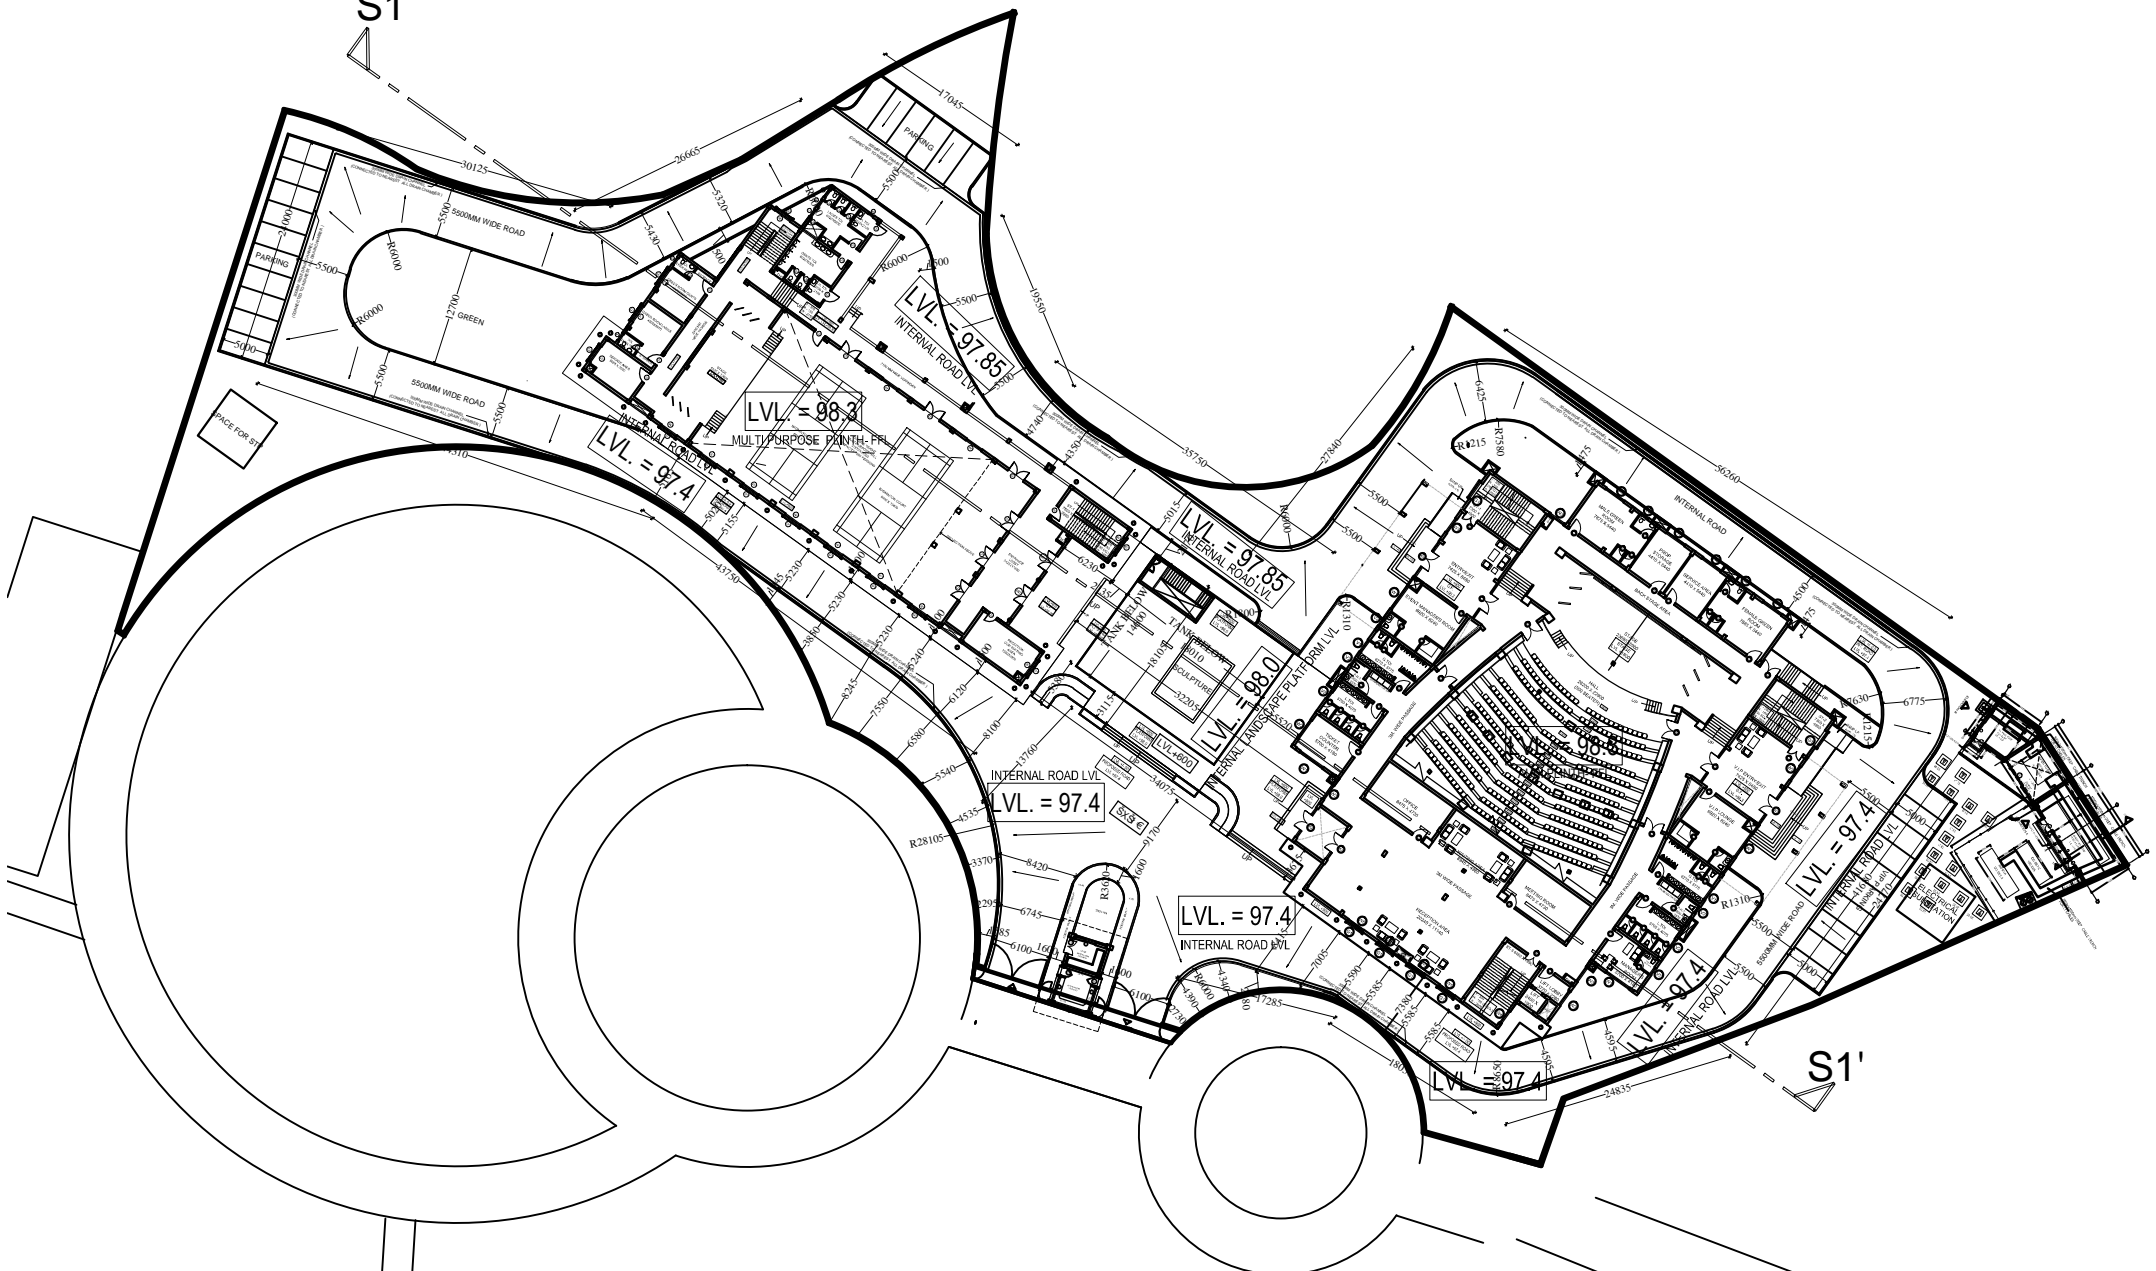

SITE AREA=10612.00 SQM

EARTH.RD.

S1'