
 



Project Title :RENU DEVI

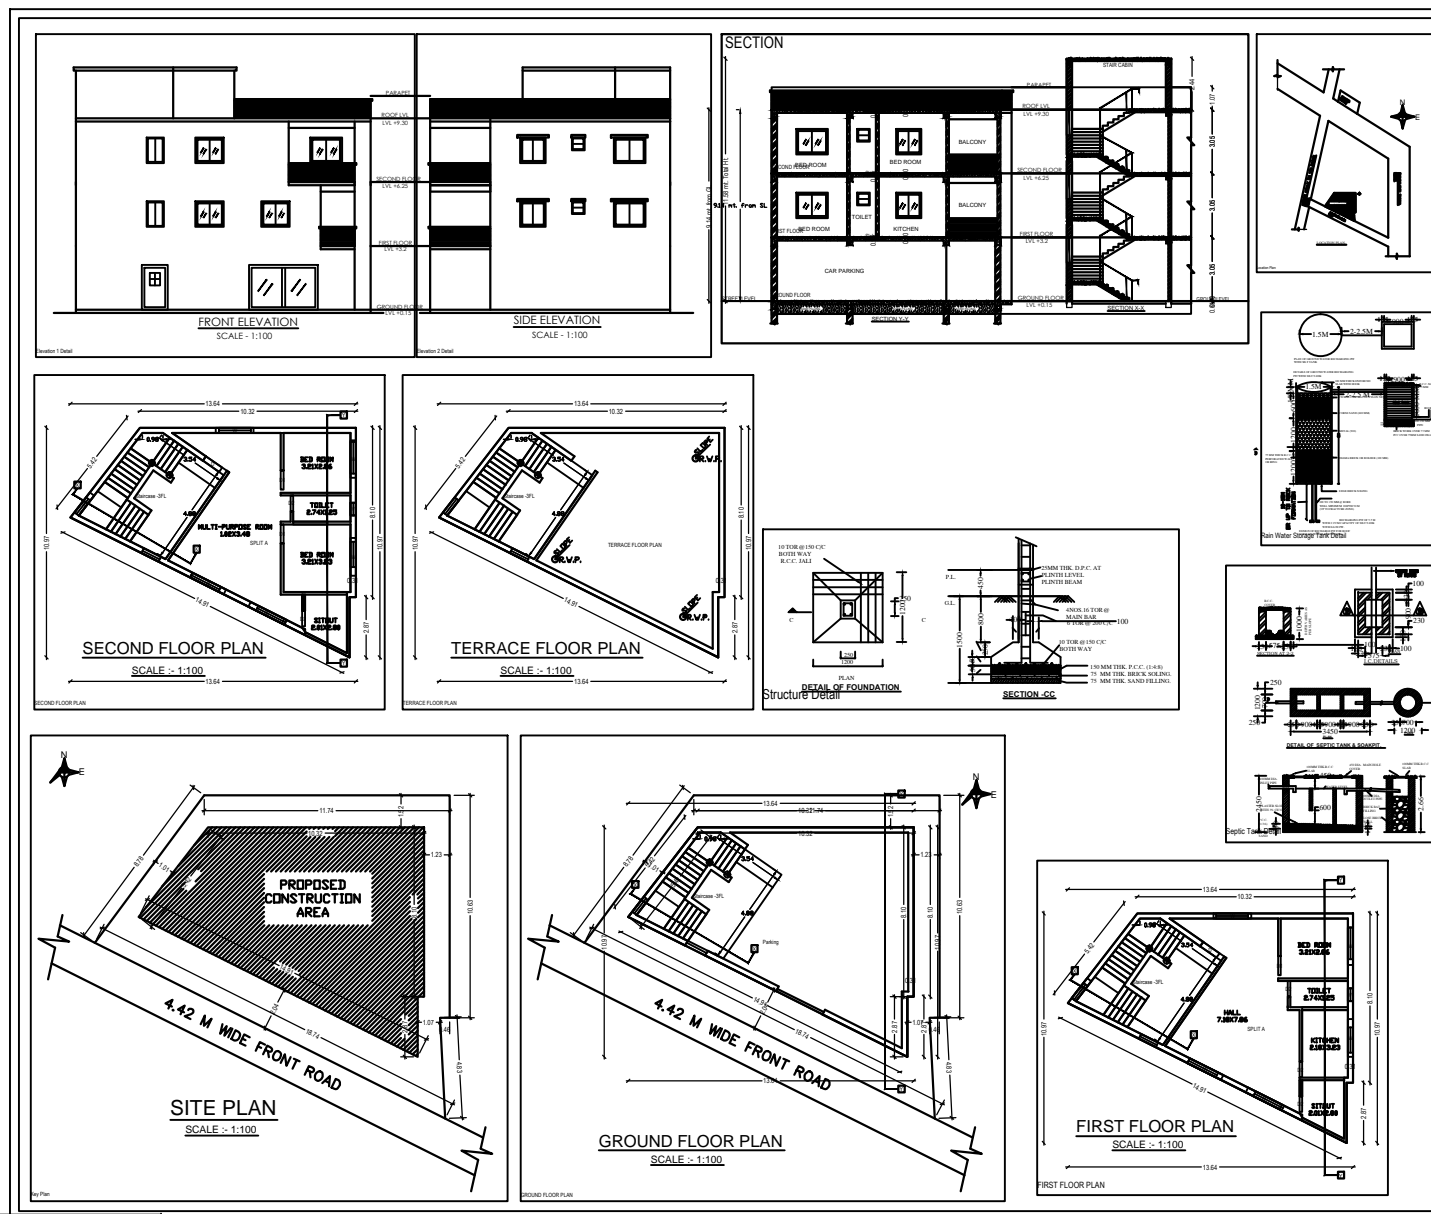

LAND DETAILS

PROPOSED RESIDENTIAL BUILDING PLAN OF RENU DEVI
W/O- PRADEEP KUMAR GUPTA
PLOT NO. - 1036, KHATA NO.- 17/5
VILLAGE - DUMKA TOWN
WARD NO-13, THANA NO - 07
HOLDING NO- 0130000263000A3
DISTRICT. - DUMKA, JHARKHAND

Applicant's Signature: _____ SIGNATURE OF LIC. ENGINEER _____

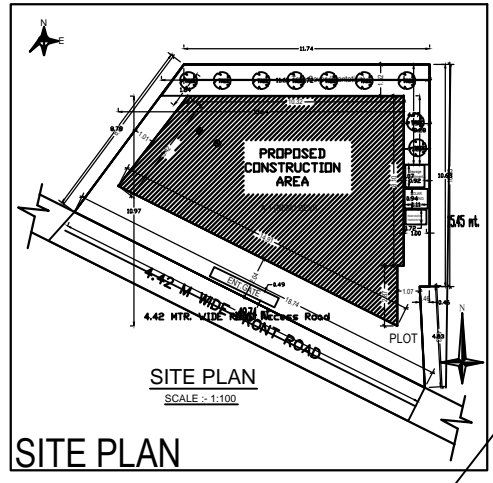

Building A (RENU DEVI)














