


Project Title :Mr. UJJAWAL KUMAR SAHA Mrs. KALPANA SAHA

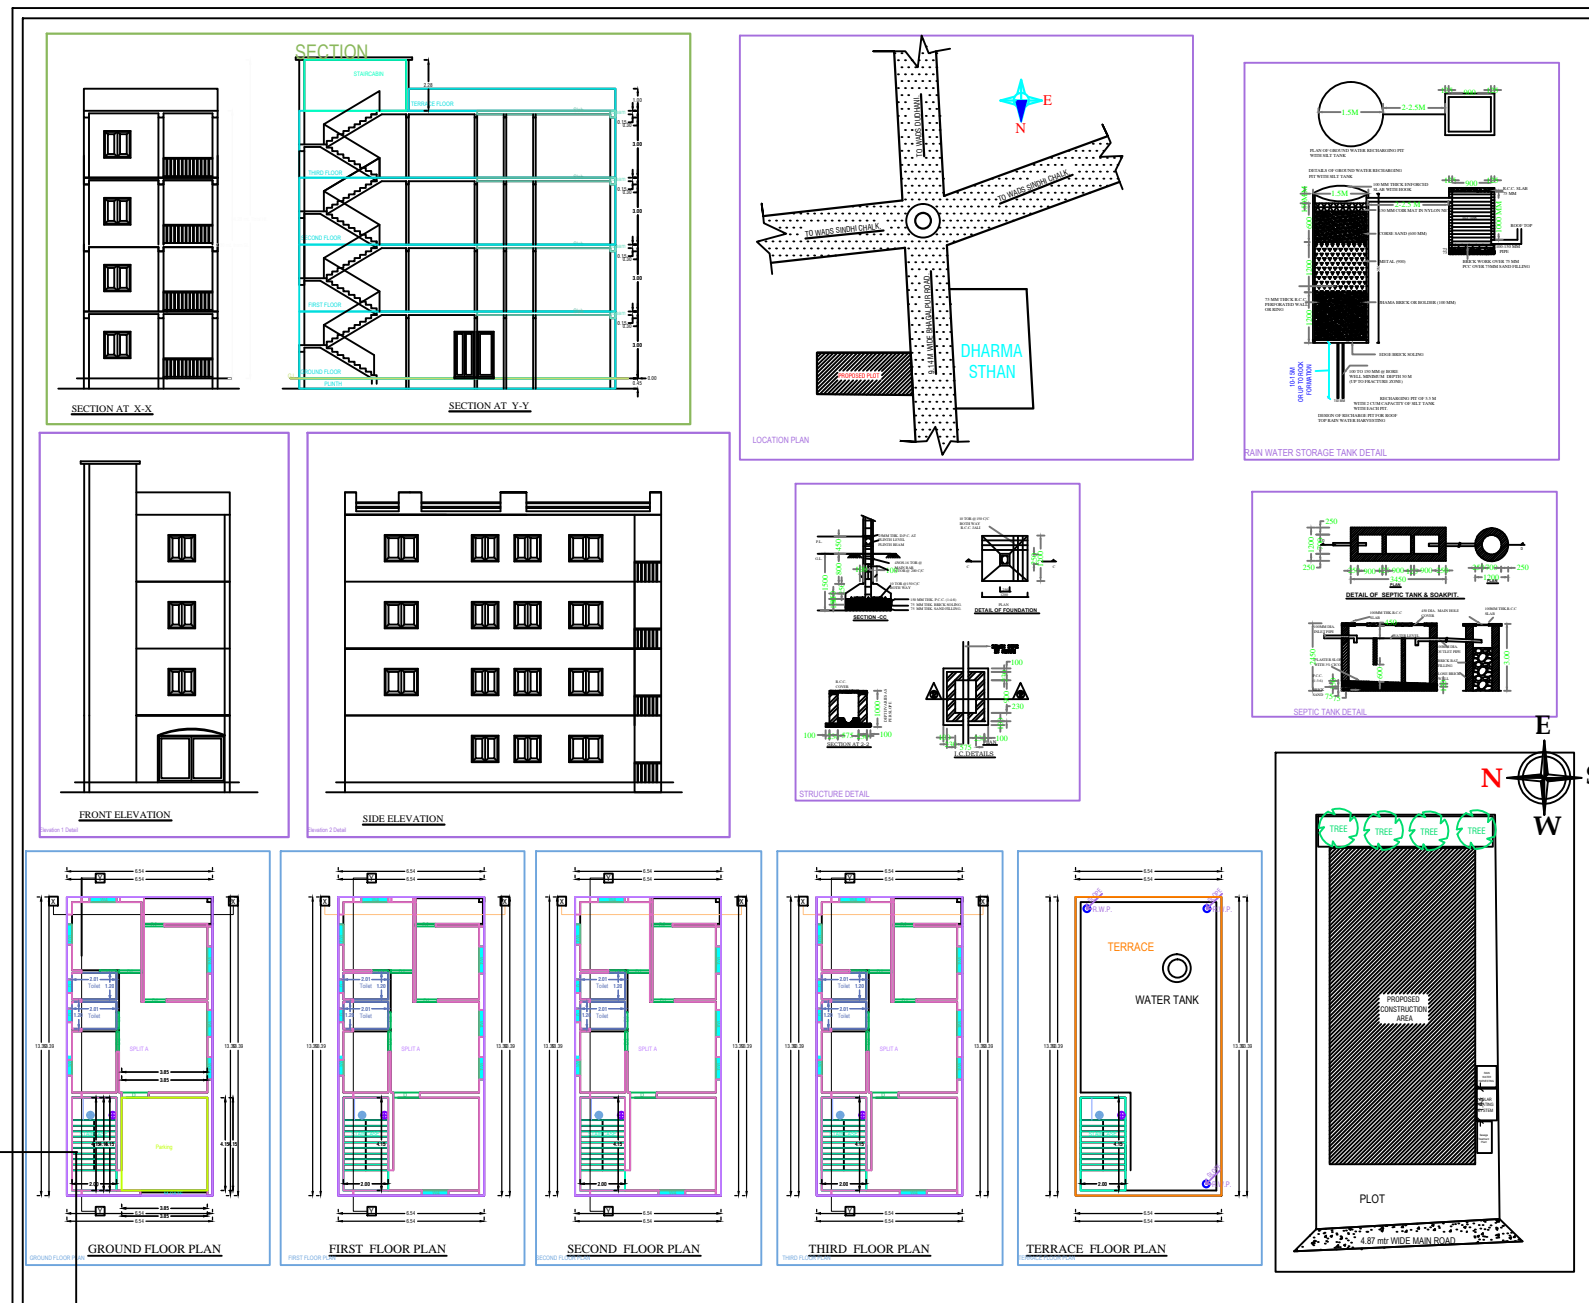

SIGNATURE OF APPROVAL AUTHORITY

AREA

PLOT AREA -
 GROUND FLOOR COVERAGE AREA- 92.72
 FIRST FLOOR COVERAGE AREA- 92.72
 SECOND FLOOR COVERAGE AREA- 92.72
 THIRD FLOOR COVERAGE AREA- 92.72
 TOTAL BUILT UP AREA-295.29

PLOT AREA AS PER DEAD -145.61
 EAST- 9.14 MTR WIDE BHAGALPUR ROAD
 WEST- PART OF SAME PLOT OF KALPANA SAHA
 NORTH- PLOT OF NIRMAL KUMAR SAHA
 SOUTH- PLOT OF RANJIT SAH

LAND DETAILS


PROPOSED RESI. BUILDING PLAN OF
MR. UJJAWAL KUMAR SAHA
Mrs. KALPANA SAHA
 R/O- BHAGALPUR ROAD, DUMKA
 MOUZA- DUMKA TOWN
 PLOT NO. - PART OF 1058
 KHATA NO.- 17/20
 THANA - DUMKA
 DISTRICT - DUMKA
 STATE - JHARKHAND.

Applicant's Signature

SIGNATURE OF LIC. ENGINEER

SURJYA CHOUDHURY
 LIC. NO.- DMZP/ENG/0014/2022
 CIVIL ENGINEER


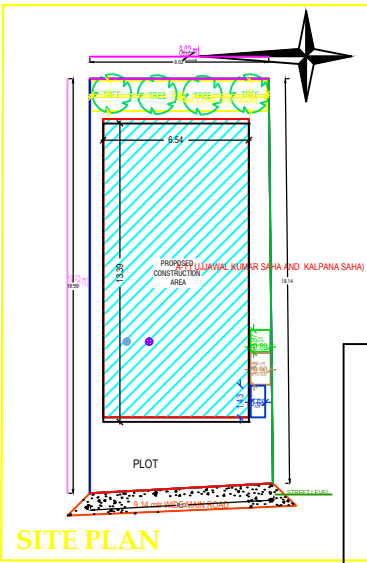

Building A (UJJAWAL KUMAR SAHA AND KALPANA SAHA)

Floor Name	Total Built Up Area (Sq.m)	Decks/Levels Area (Sq.m)	Proposed FSI Area (Sq.m)	Legal FSI Area (Sq.m)	Thrust (No.)
Ground Floor	92.72	4.81	92.72	92.72	08
First Floor	92.72	4.81	92.72	92.72	08
Second Floor	92.72	4.81	92.72	92.72	08
Third Floor	92.72	4.81	92.72	92.72	08
Terrace	305.93	19.24	305.93	305.93	01
Total	365.81	19.24	365.81	365.81	01

SCHEDULE OF JOINERY:

BUILDING NAME	NAME	LENGTH	HEIGHT	NO.
AT UJJAWAL KUMAR SAHA AND KALPANA SAHA	03	0.75	2.10	08
	02	0.50	2.10	08
AT UJJAWAL KUMAR SAHA AND KALPANA SAHA	01	1.00	2.10	08
	D	1.20	2.10	04
Total				38

SCHEDULE OF JOINERY:

BUILDING NAME	NAME	LENGTH	HEIGHT	NO.
AT UJJAWAL KUMAR SAHA AND KALPANA SAHA	V	0.80	1.00	08
	W3	0.70	2.10	04
AT UJJAWAL KUMAR SAHA AND KALPANA SAHA	W4	0.80	2.10	04
	W4	1.00	2.10	04
AT UJJAWAL KUMAR SAHA AND KALPANA SAHA	W4	1.20	2.10	15
	Total			39

UphSUA Table for Building A (UJJAWAL KUMAR SAHA AND KALPANA SAHA)

FLOOR	Name	UphSUA Type	UphSUA Area	Code Area	No. of Rooms	% of Occupancy
GROUND FLOOR	SPLIT A	FLAT	349.98	313.72	4	1
Total			349.98	313.72	4	1