
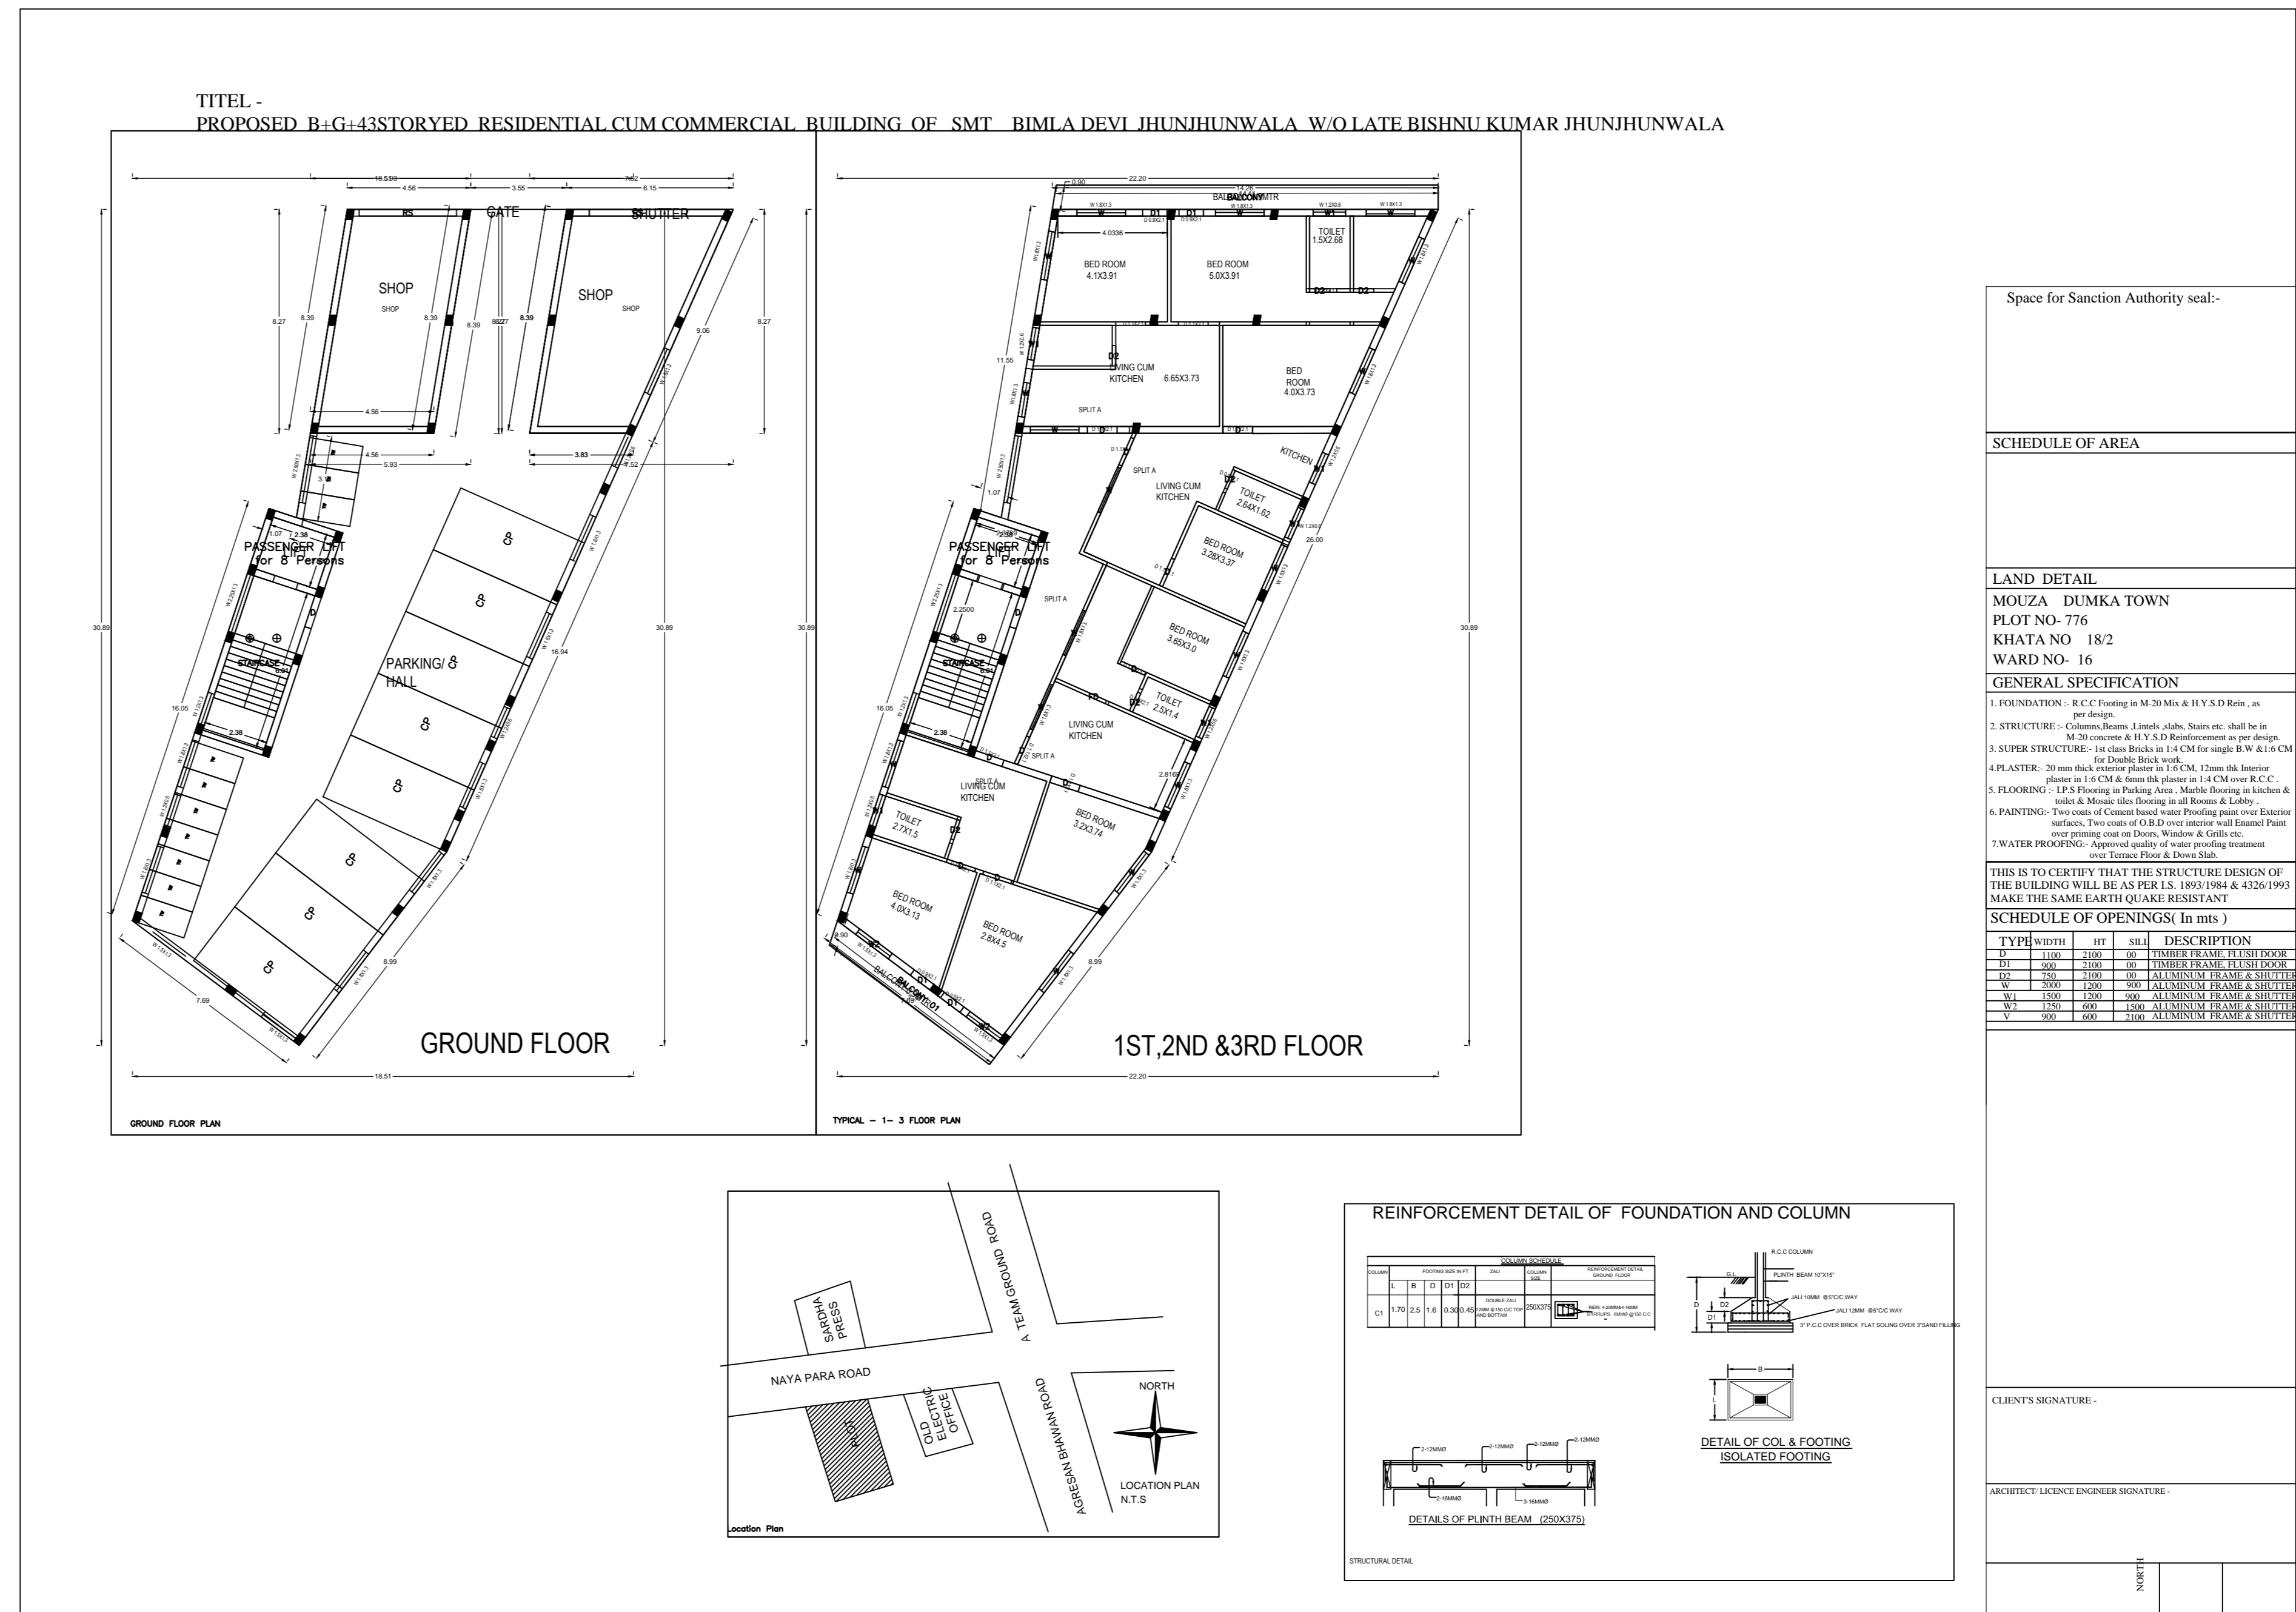


103 DT 27-8-24

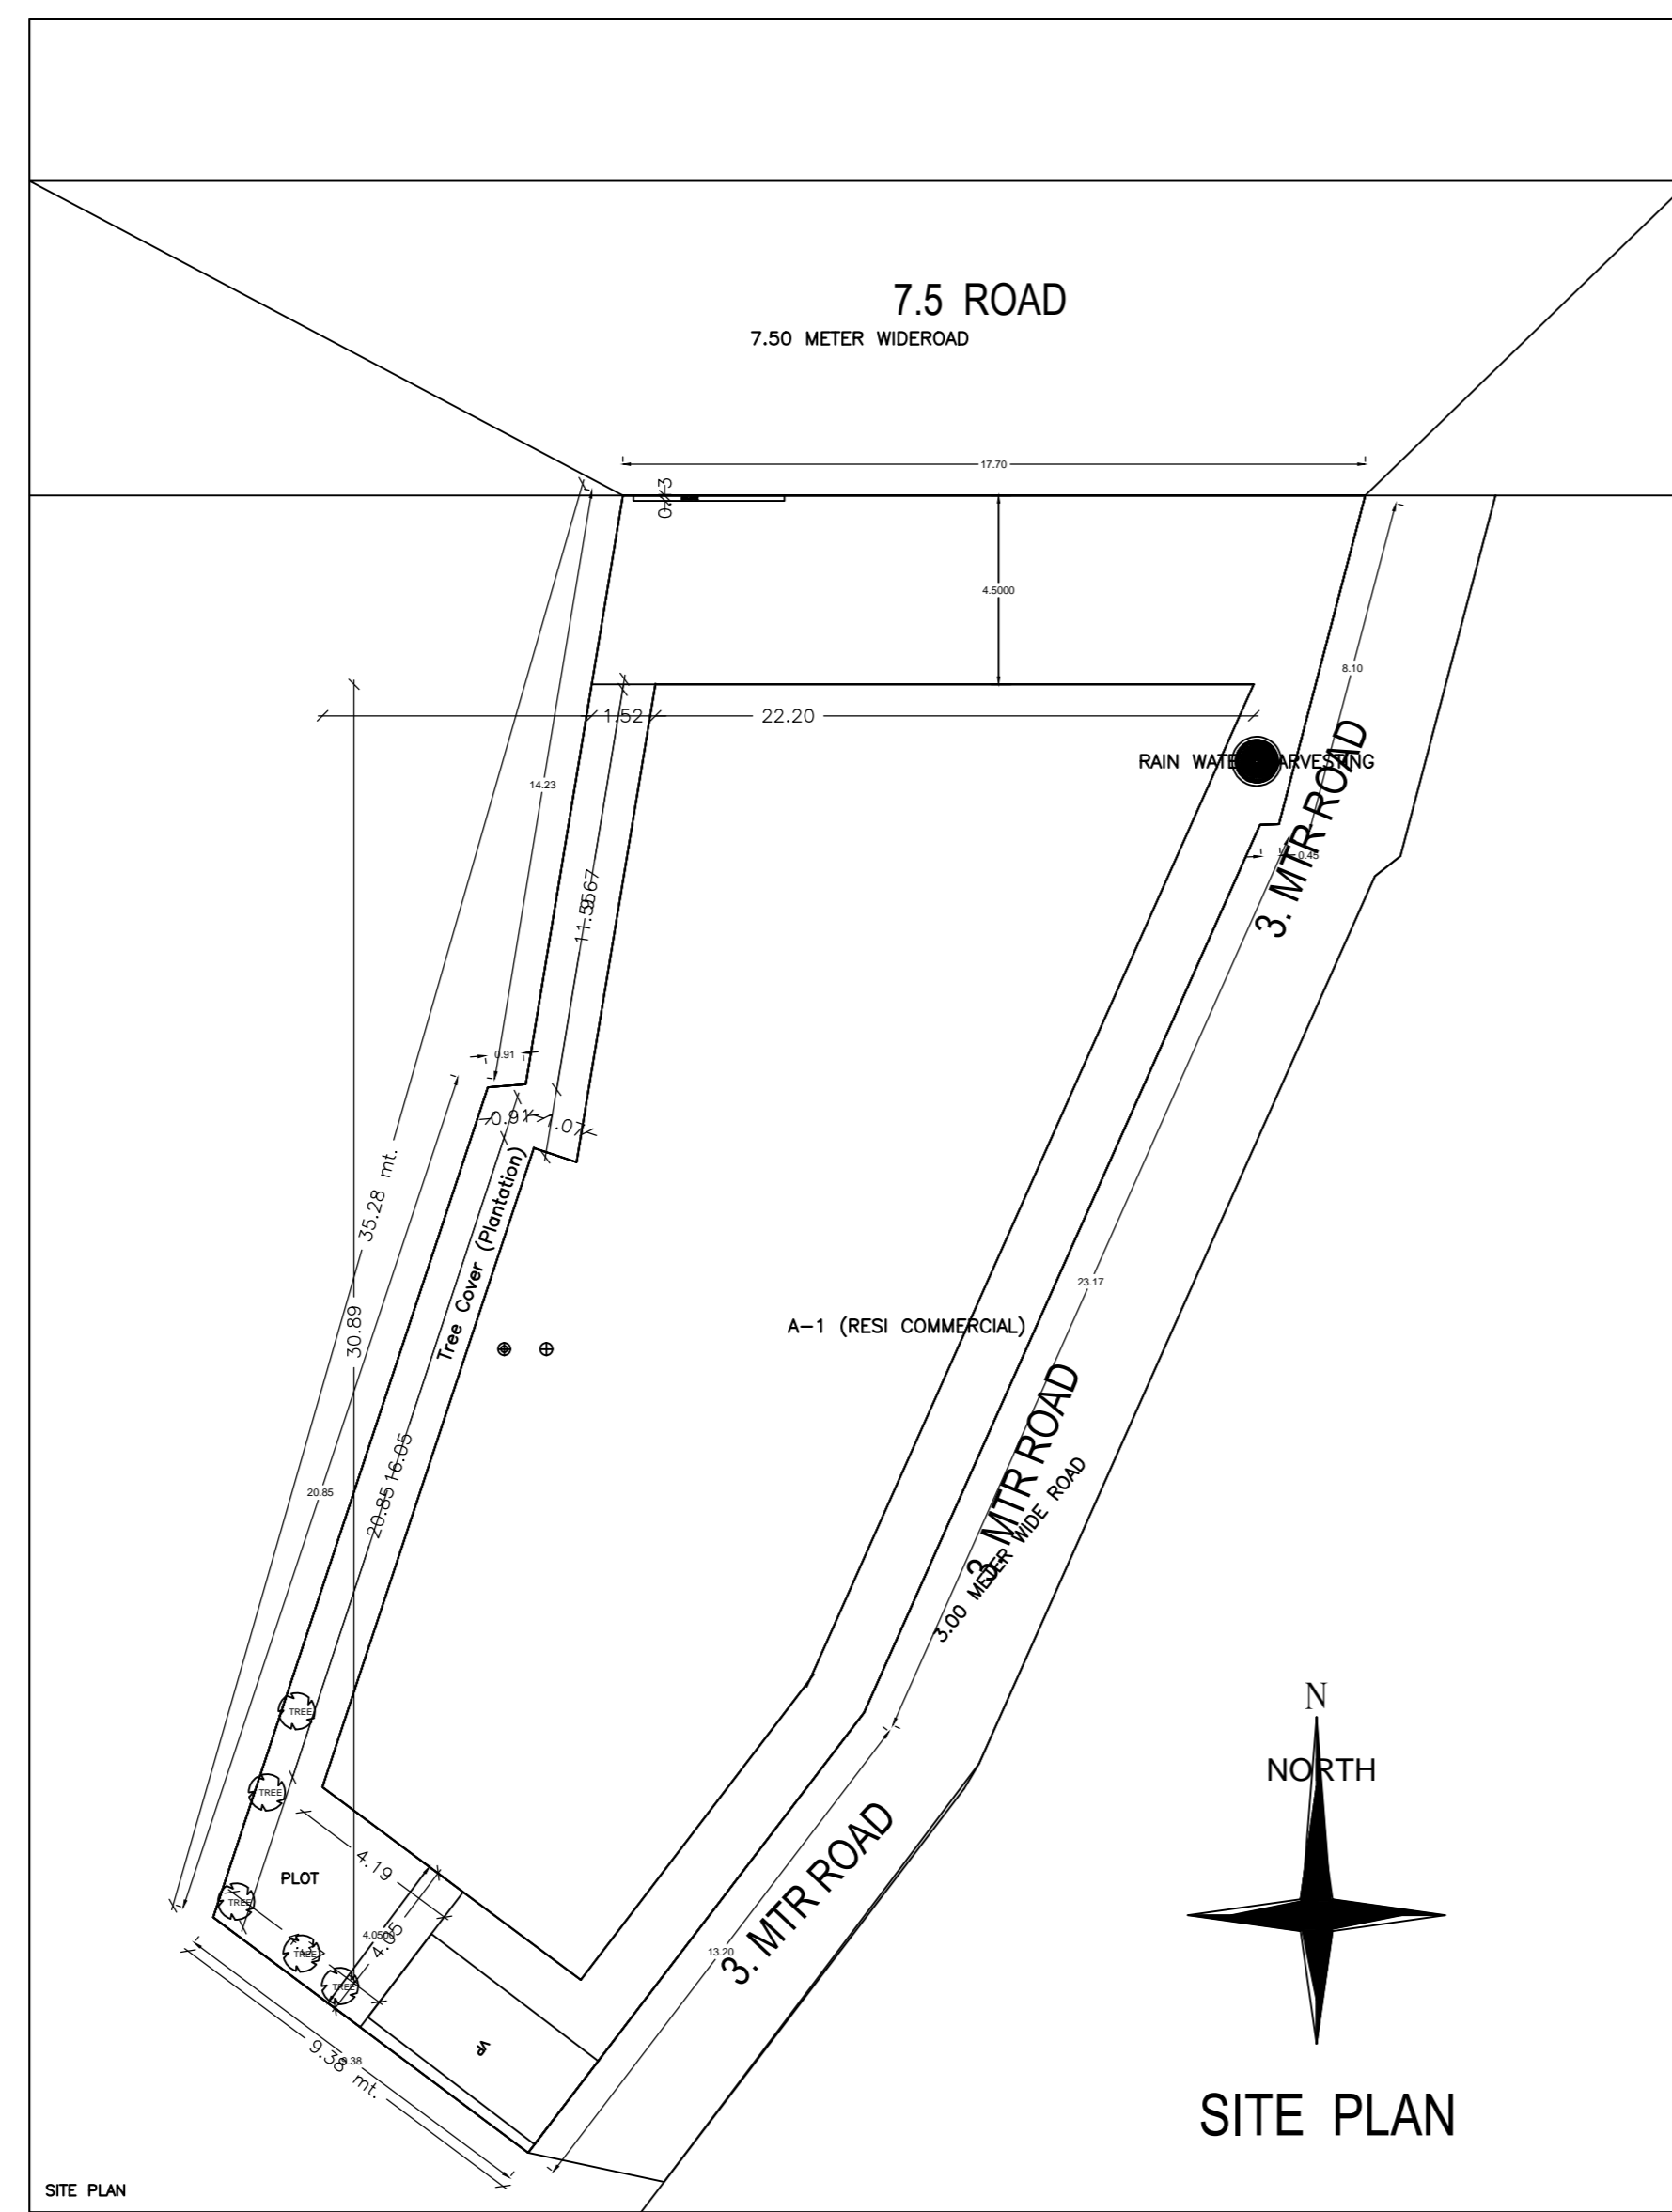




































