



TARA 15 DATED 18-9-24

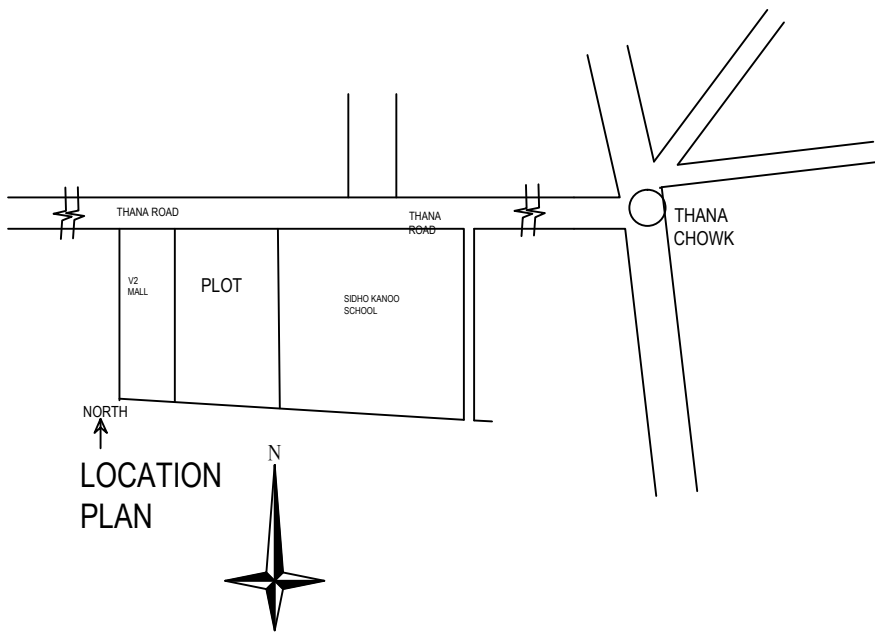

LOCATION PLAN

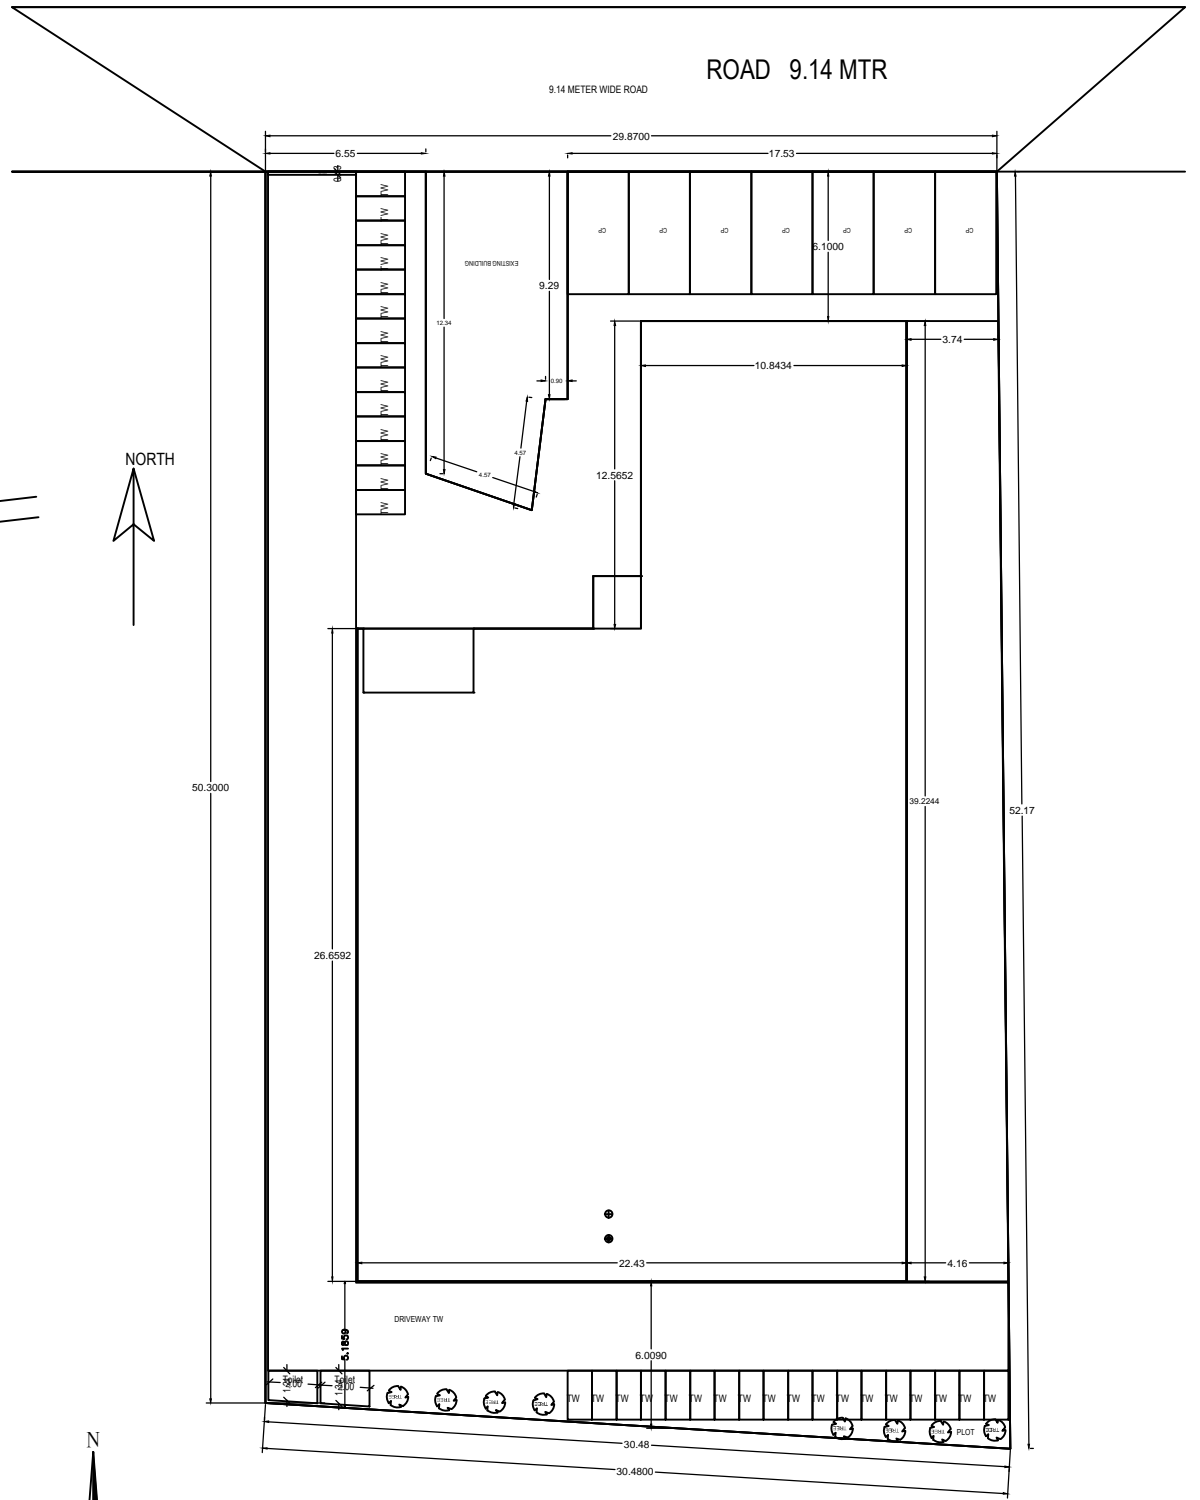

SITE PLAN

