
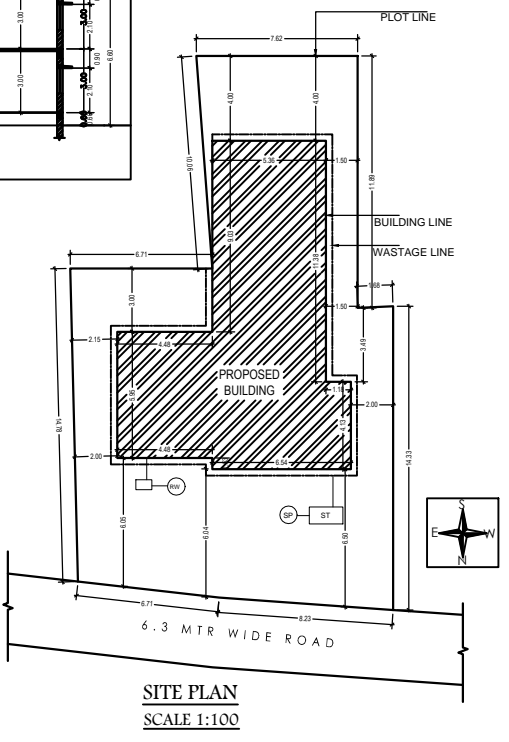
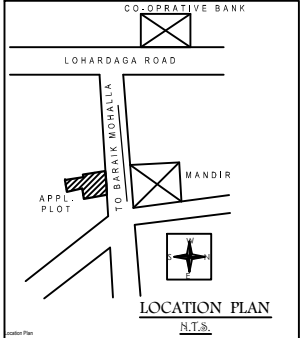
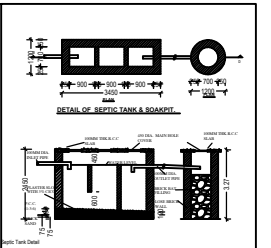
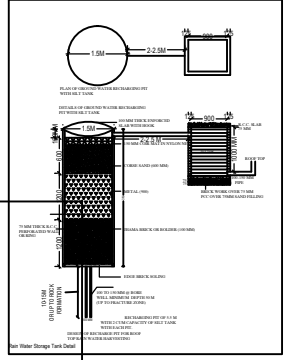
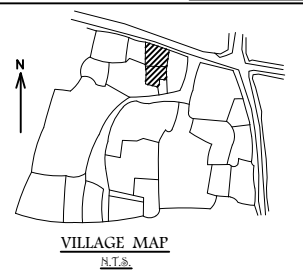
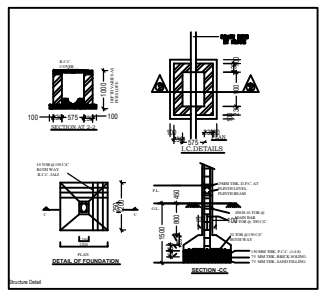
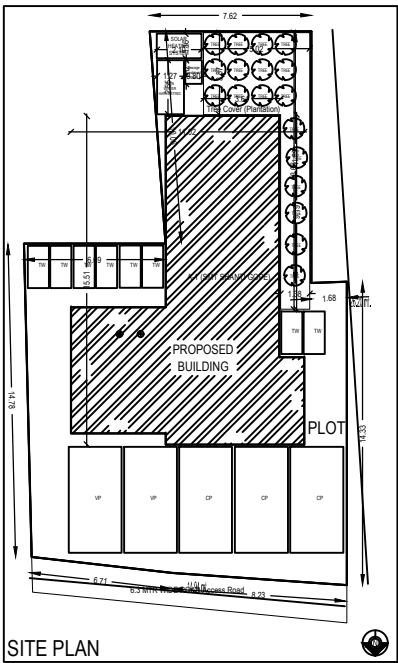
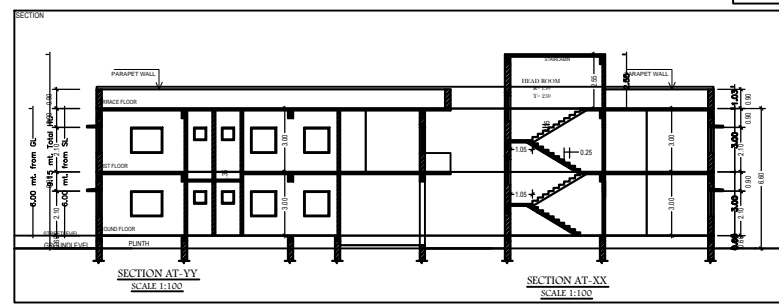
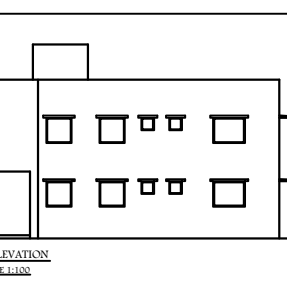
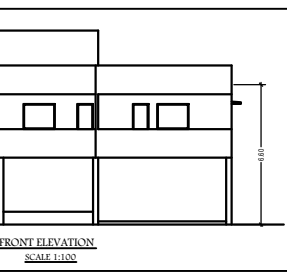
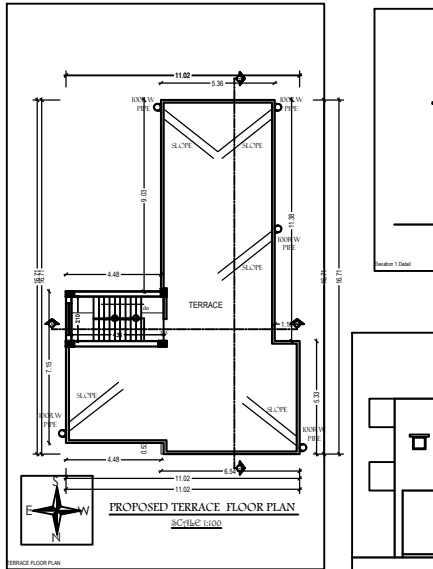
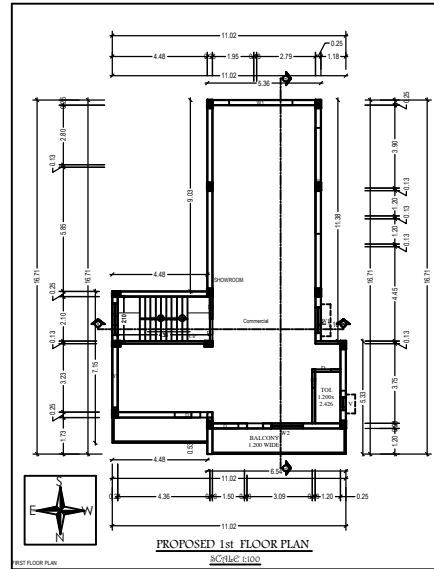


Project Title :SMT SHANTI GOPE

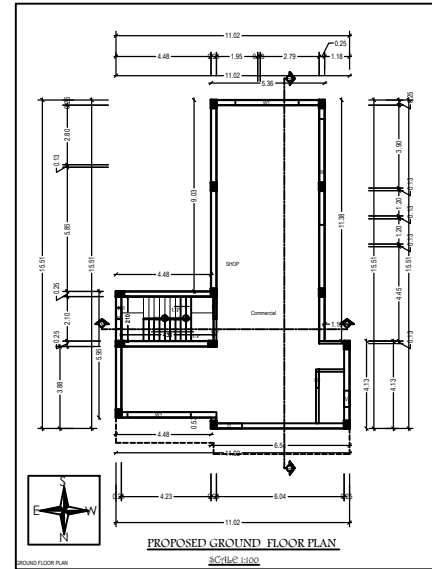

SCHEDULE OF OPENINGS

SL.NO.	TYPE	SIZE	DESCRIPTION
1.	D	750X2100	Sal wood chauthal & Commercial Ply Shutter
2.	D1	900X2100	Sal wood chauthal & Commercial Ply Shutter
3.	D2	975X2100	Sal wood chauthal & Commercial Ply Shutter
4.	D3	1050X2100	Sal wood chauthal & Commercial Ply Shutter
5.	V	600X600	Fully glazed Al Sliding window
6.	W	900X900	Fully glazed Al Sliding window
7.	W1	1200X1200	Fully glazed Al Sliding window
8.	W2	1500X1200	Fully glazed Al Sliding window

- SPECIFICATION
- R.C.C (1:2:4) IN COLUMN FOUNDATION WITH R.C.C. TIE BEAM
 - SUPER STRUCTURE - 1ST CLASS BRICK WORK IN C.M (1:6)
 - R.C.C (1:2:4) IN LINTEL CHAJJA, ROOF SLAB, STAIRCASE COLUMN E.T.C. AS PER DESIGN ENGINEER.
 - SAL WOOD CHAUTHAL IN DOORS & ALUMINIUM FRAME IN WINDOWS.
 - 12 MM CEMENT PLASTER IN C.M (1:4) INSIDE & OUTSIDE WALL SURFACE.
 - 6MM CEMENT PLASTER IN C.M (1:4) IN CEILING.
 - DOOR SHUTTER - COMMERCIAL PLY FLUSH DOOR SHUTTER.
 - WINDOW SHUTTER ALUMINIUM GLAZED SLIDING PANEL.
 - CERAMICS TILES FLOORING IN ALL ROOMS.
 - SNOWCEM FINISHING IN ALL ROOMS & OUT SIDE WALL.

AREA CALCULATION

TOTAL PLOT AREA	= 303.24 sqm
GROUND FLOOR AREA	= 114.65 sqm
FIRST FLOOR AREA	= 127.81 sqm
TOTAL BUILT-UP AREA	= 242.46 sqm
F.A.R. ACHIEVED	= 242.46/303.24 = 0.80
GROUND COVERAGE	= 114.65X100 = 37.80 %
	303.24

PROPOSED COMMERCIAL BUILDING FOR, SMT SHANTI GOPE W/O SHAMBHU RAM GOPE ON R.S. PLOT NO:- 721,722, AT MOUZA:- GUMLA THANA NO:- 59, THANA:-GUMLA, KHATA NO:- 302 RAKVA:- 7.5 DECIMIL, WARD NO:- .DIST:- GUMLA, JHARKHAND.

SIGNATURE OF APPLICANT'S - SIGNATURE OF ARCHITECT -

Building A (SMT SHANTI GOPE)

FLOOR NAME	Total Built Up Area (Sq. M)	Ground Floor Area (Sq. M)	First Floor Area (Sq. M)	Total FAR Area (Sq. M)
Ground Floor	114.65	114.65	-	114.65
First Floor	127.81	-	127.81	127.81








