
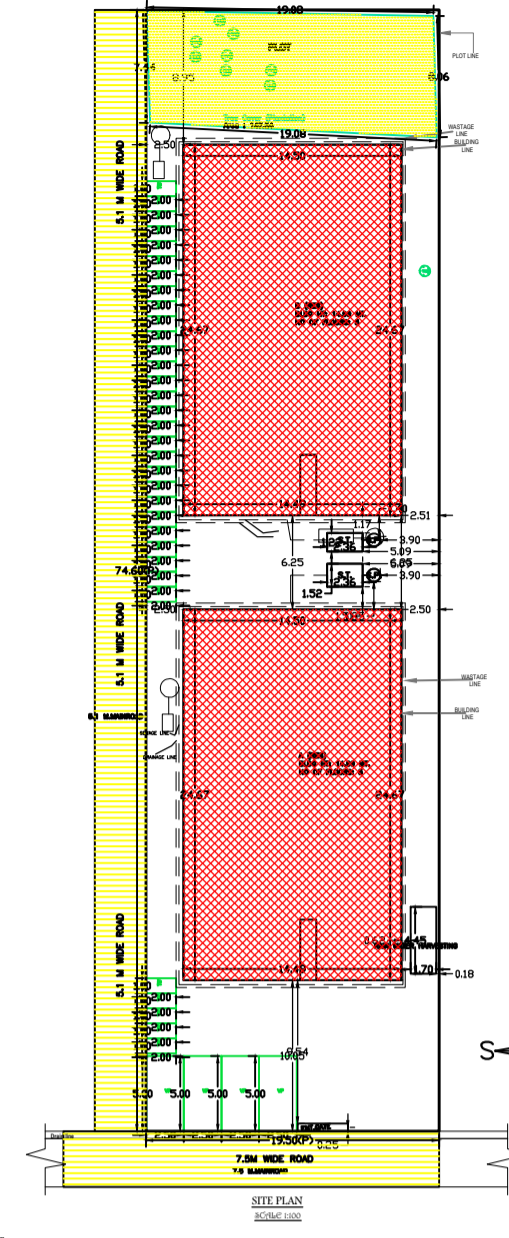
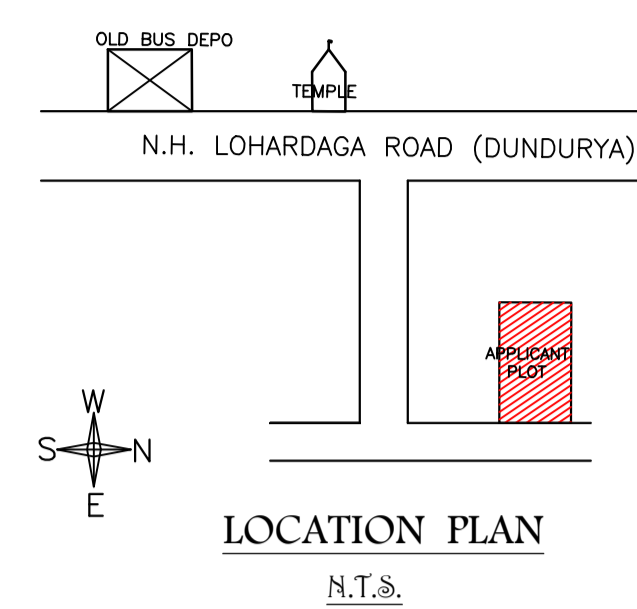
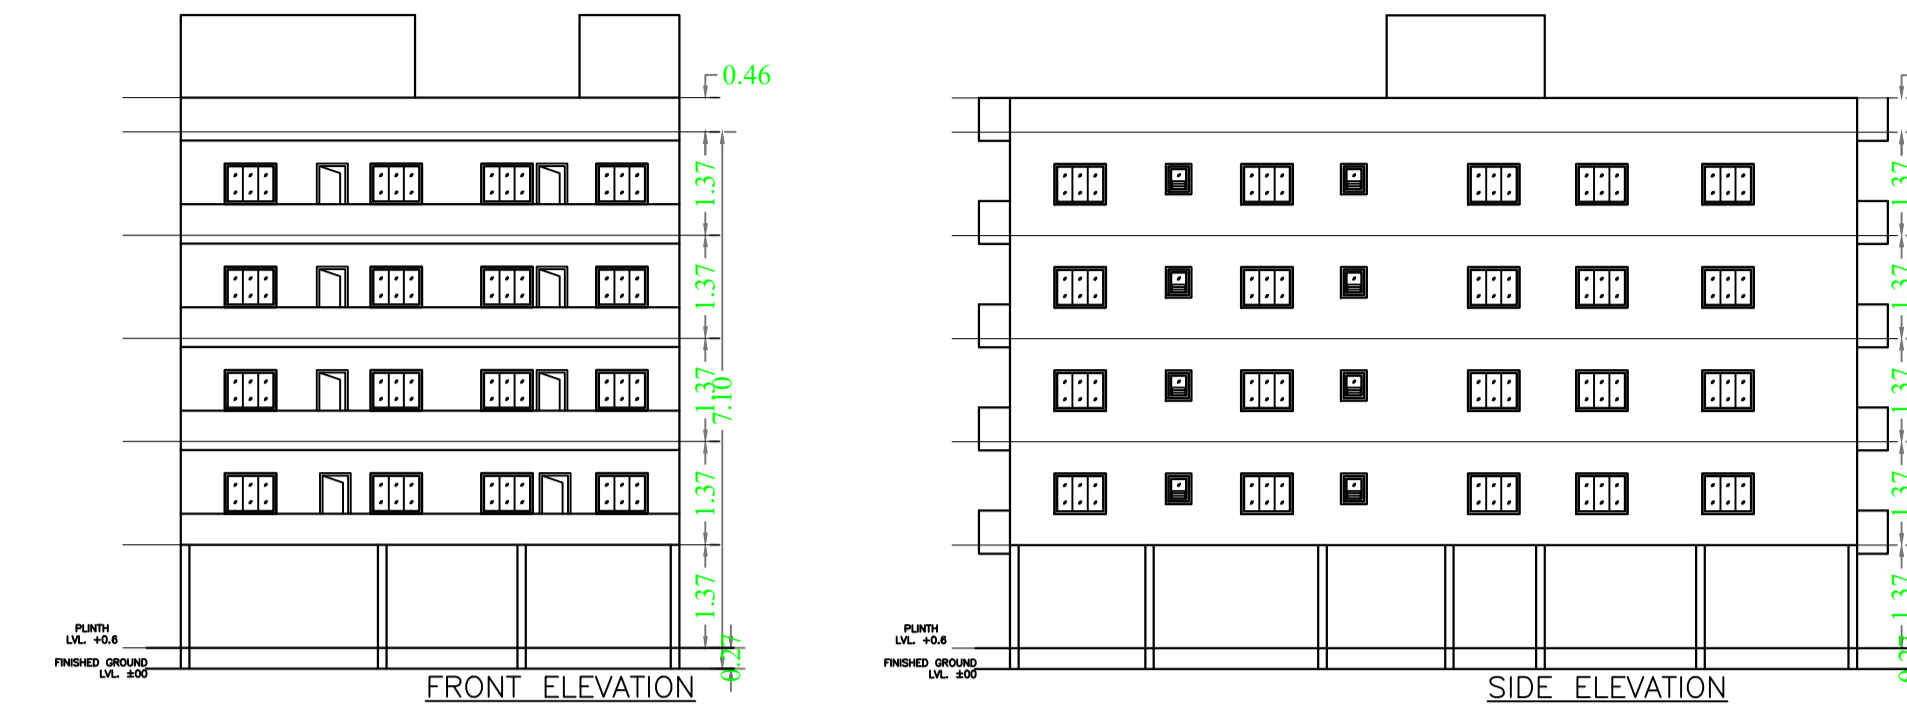


Proposal Basic Information

Proposal File No.	GUNPC/0051/W02/2024
Owner Name	JALESHWAR SINGH
Khata No	1
Plot No	392
Village Name	Dundurya
Use	Residential
SubUse	Residential Bldg/Apartment

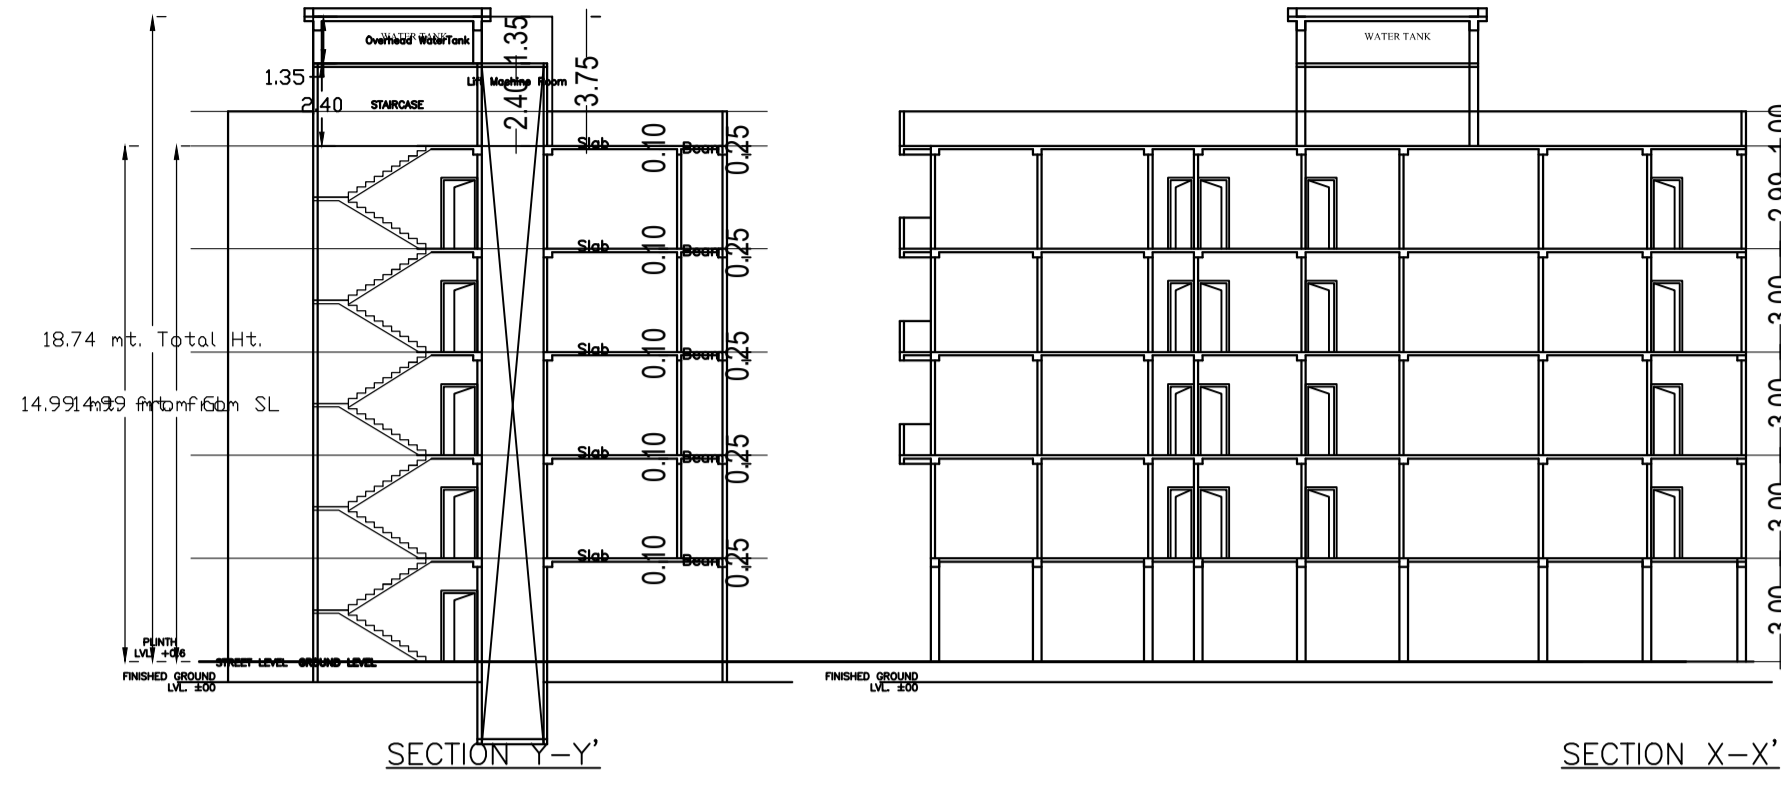







































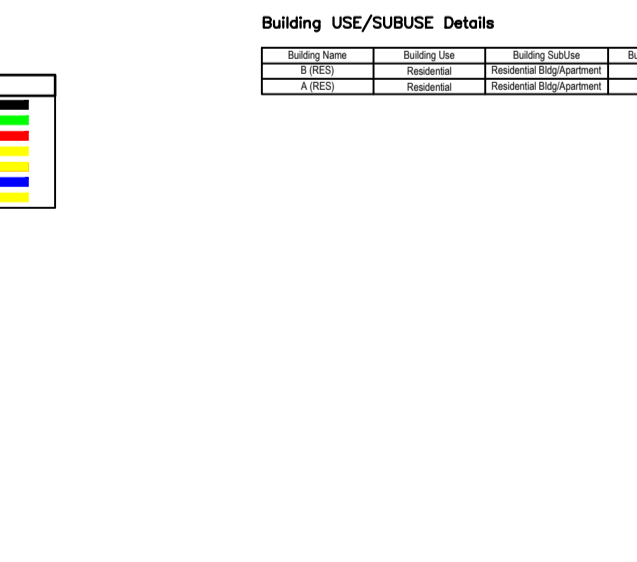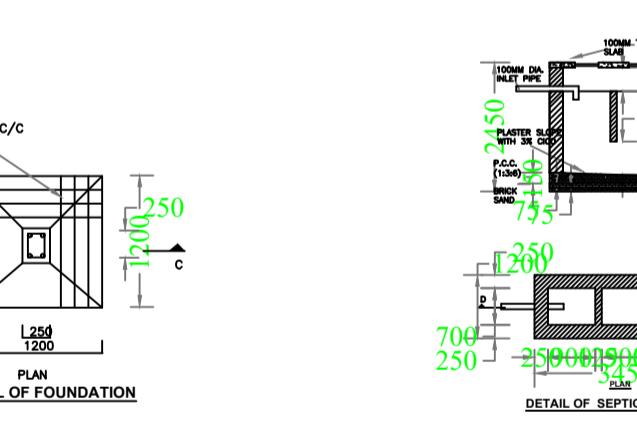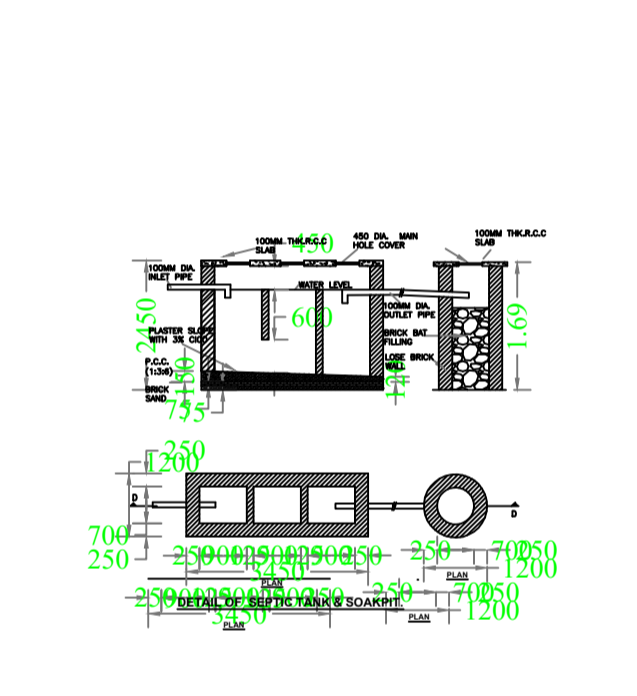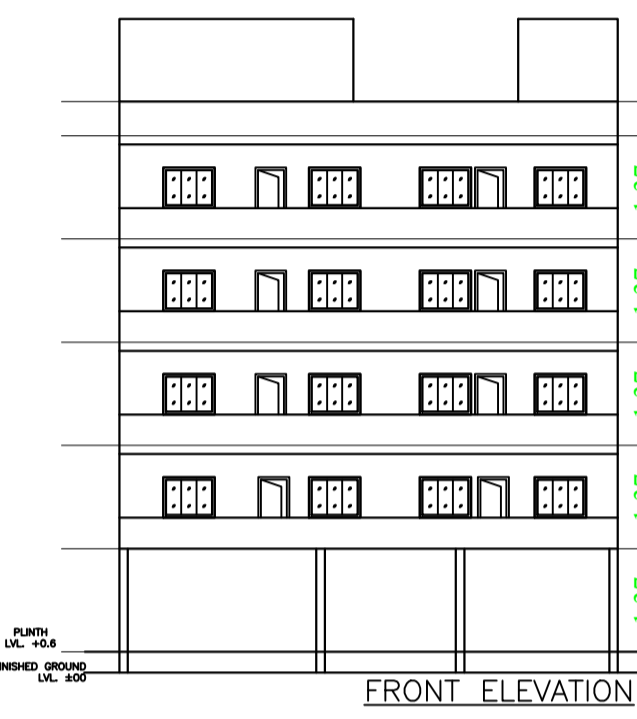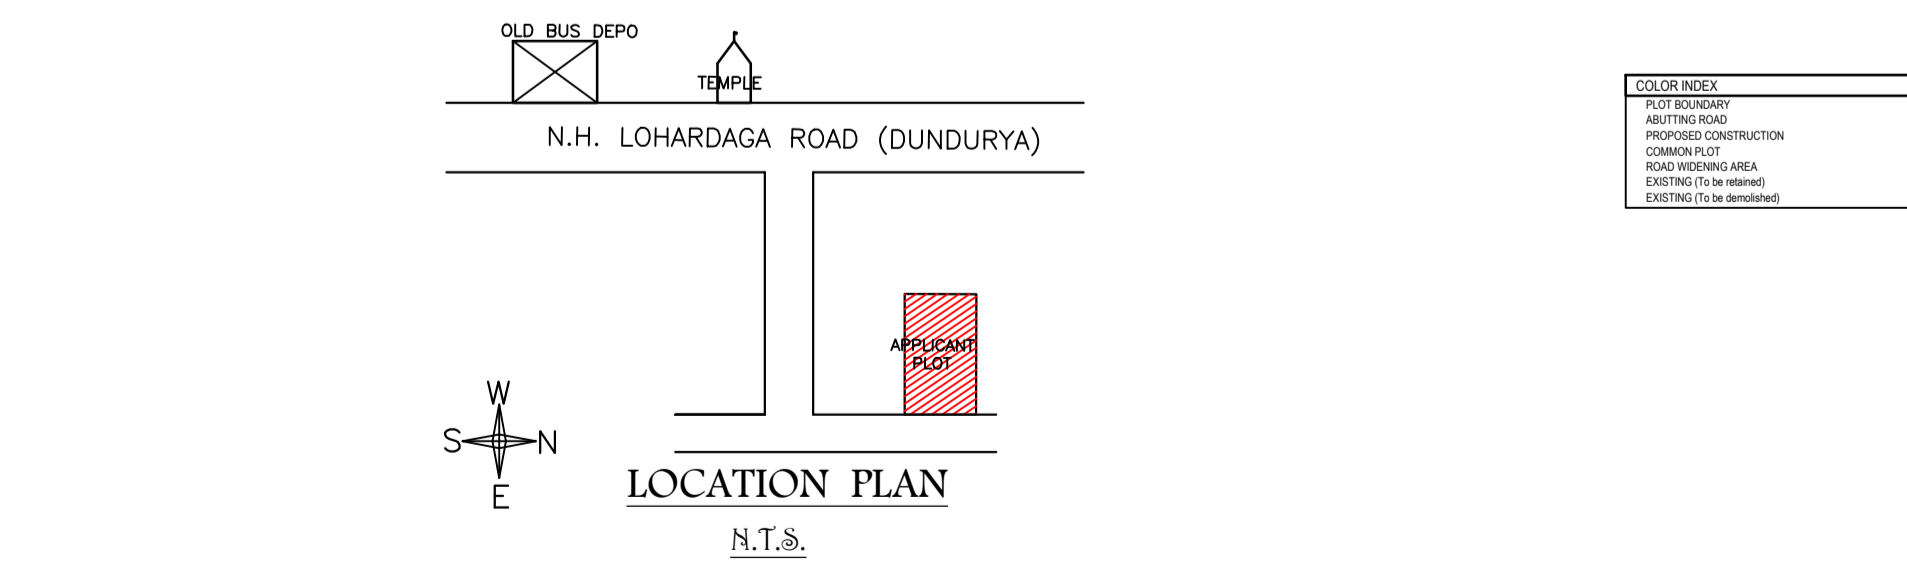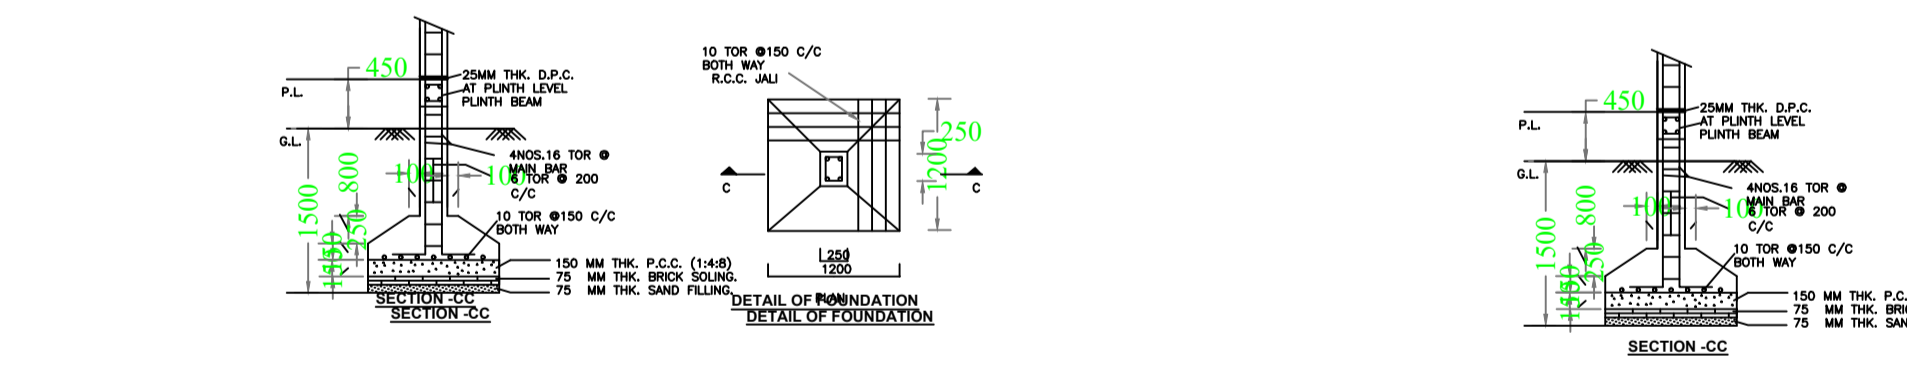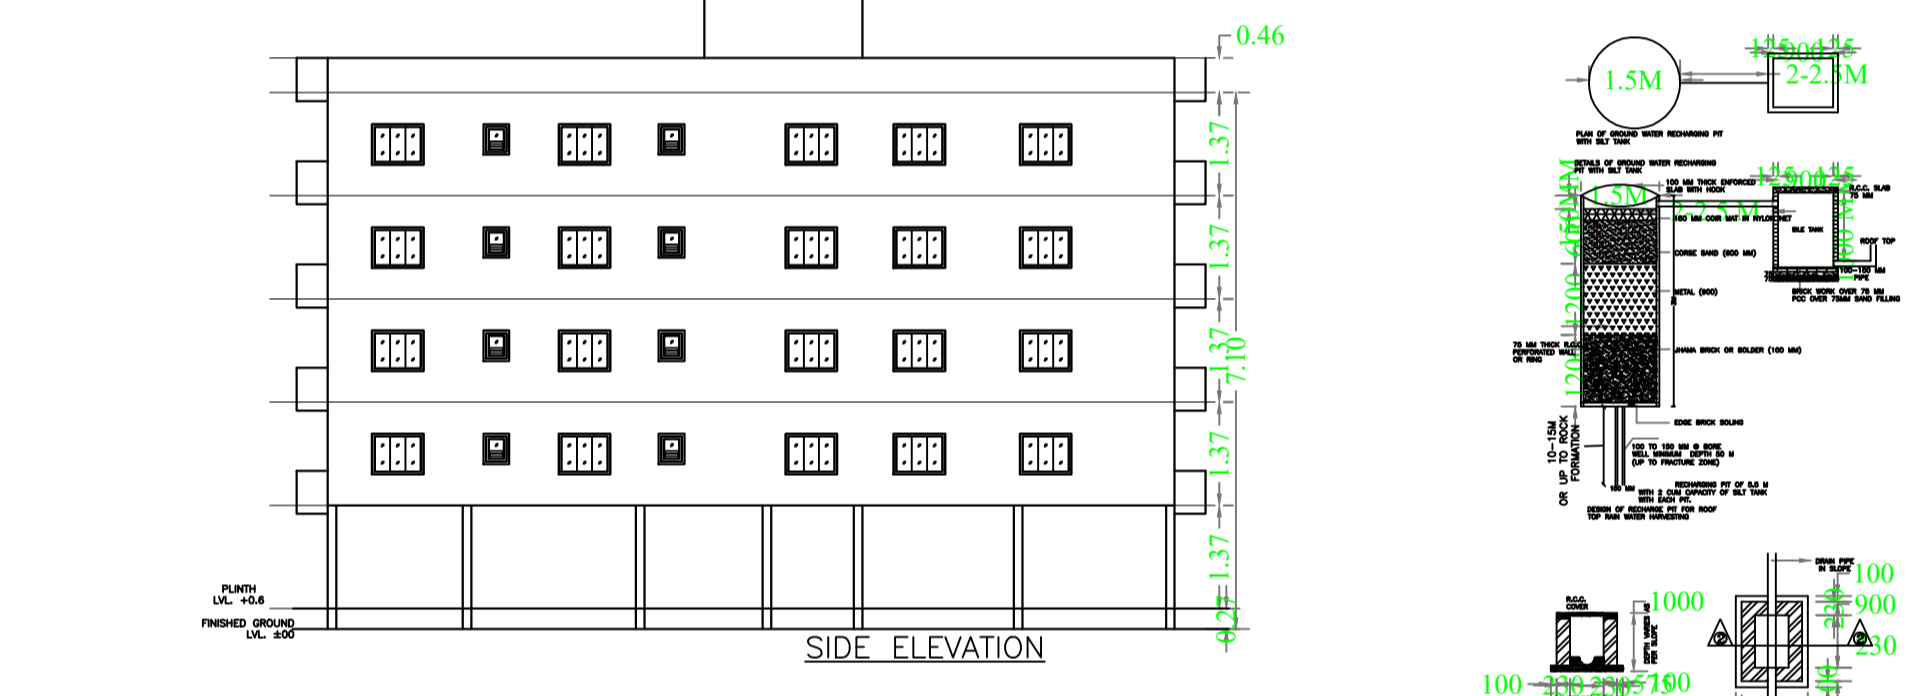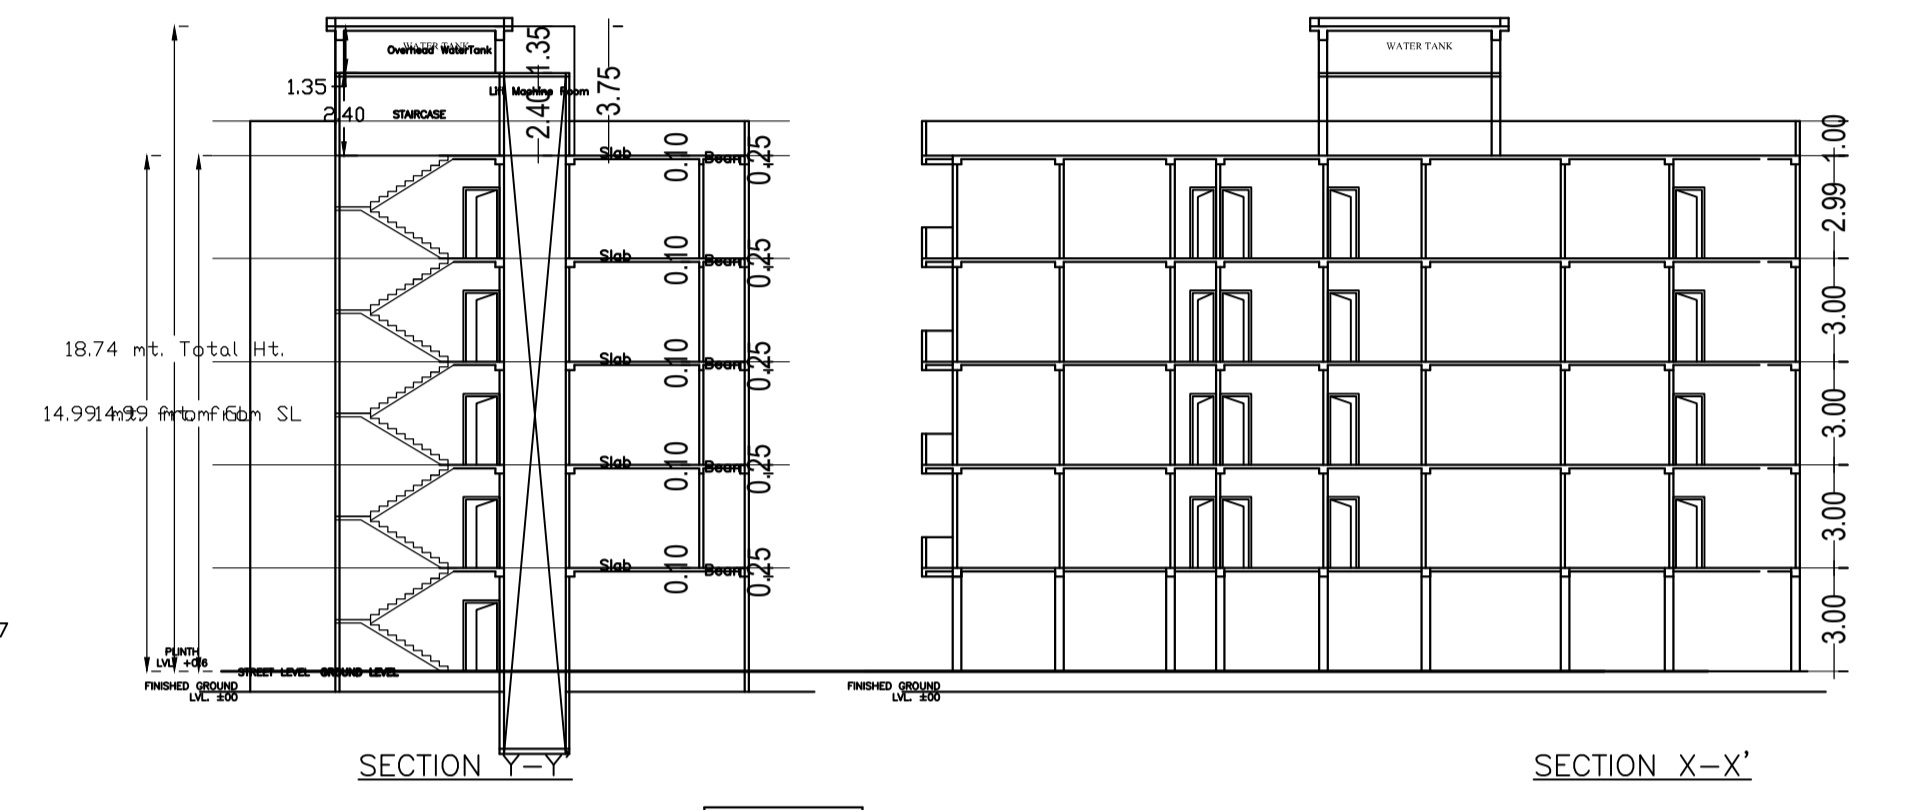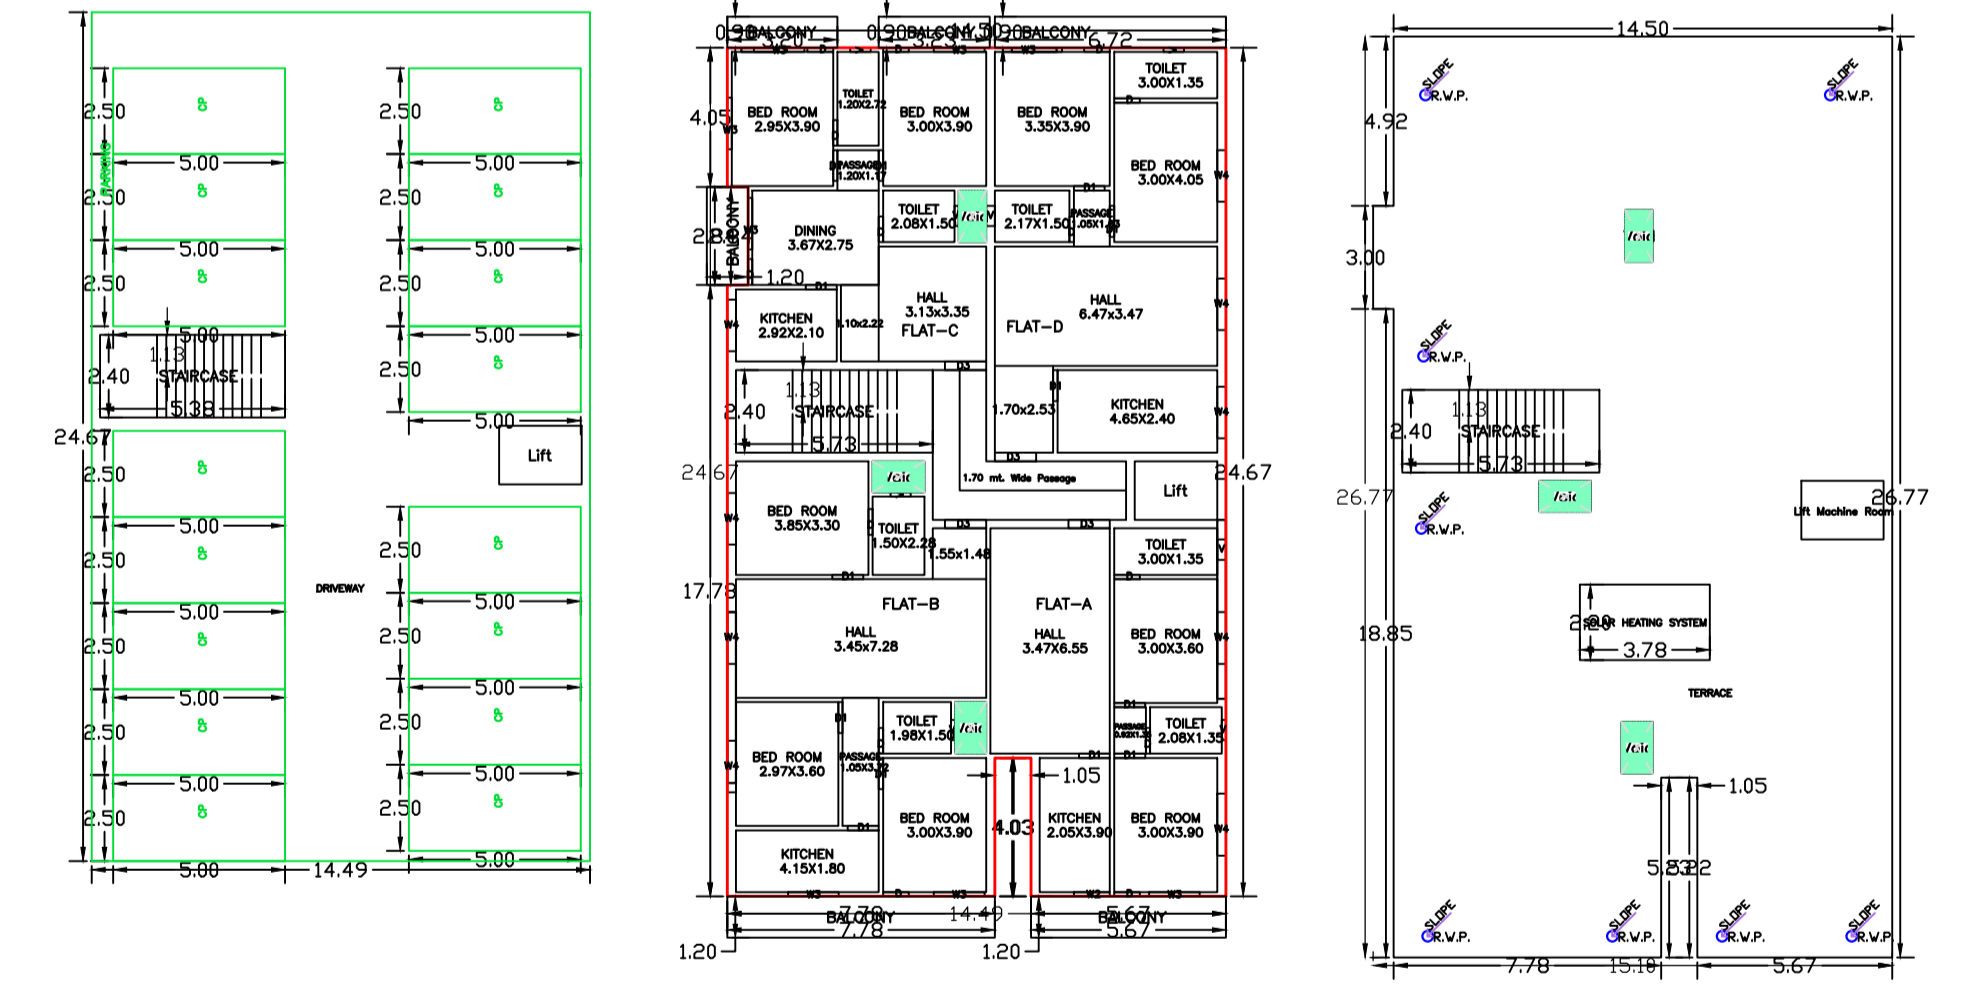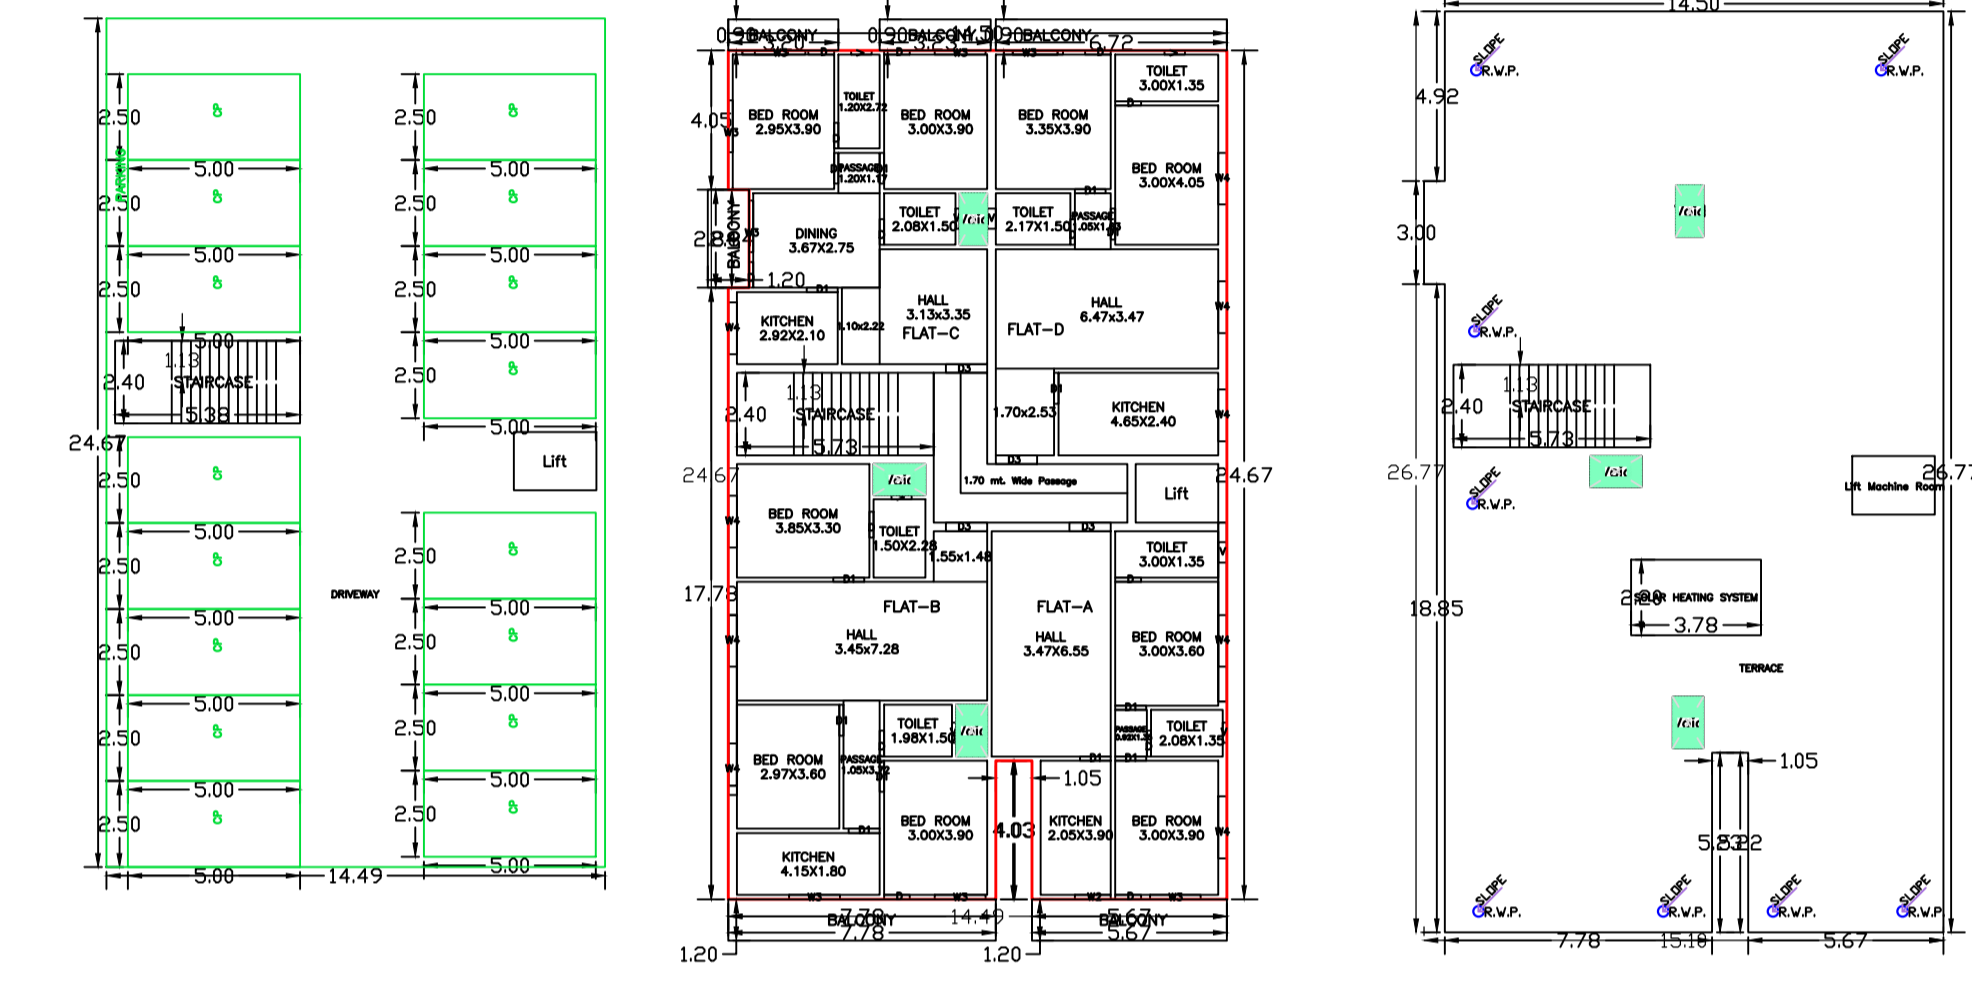

Building USE/SUBUSE Details

Building Use	Building Sub-Use	Building Structure	Building System

COLOR INDEX

Color	Meaning
Green	PROPOSED CONSTRUCTION
Yellow	EXISTING CONSTRUCTION
Red	EXISTING TO BE MAINTAINED