


**PROPOSED RESIDENTIAL BUILDING PLAN OF SMT SUNITA GUPTA W/O SRI SRIKANT GUPTA**  
**AT- MOUZA - TELAIYA - WARD NO- 01 , P.S.- TELAIYA , P.S.- NO.- 244, UNDER JHUMRI TELAIYA NABAR PRONHAD**  
**KHATA NO - 044, PLOT NO. - 3999 DIST. OF KODERMA (JHARKHAND)**

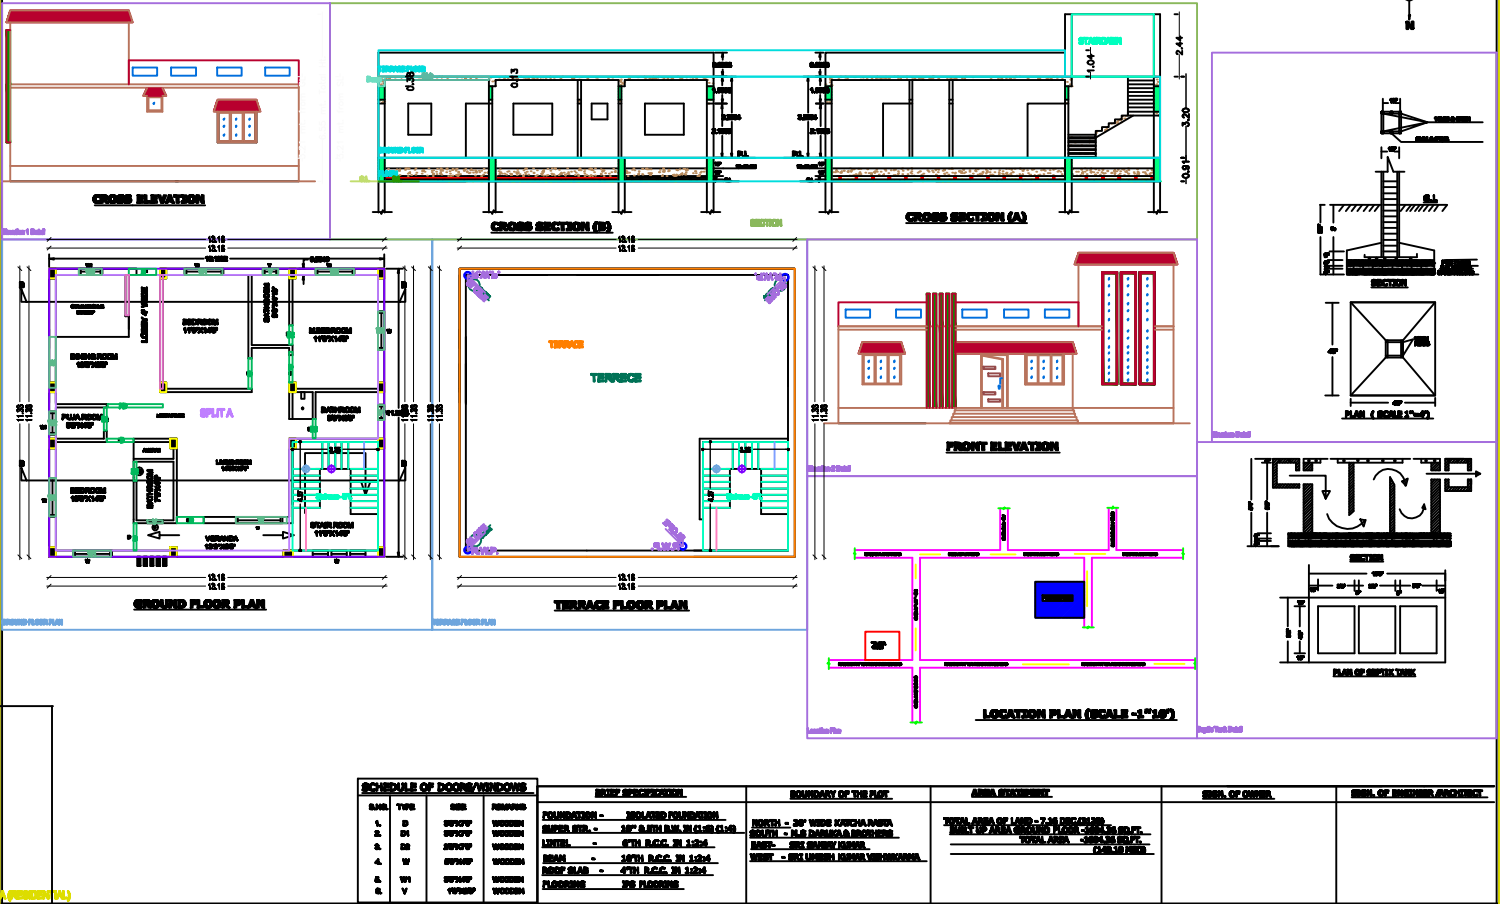

