
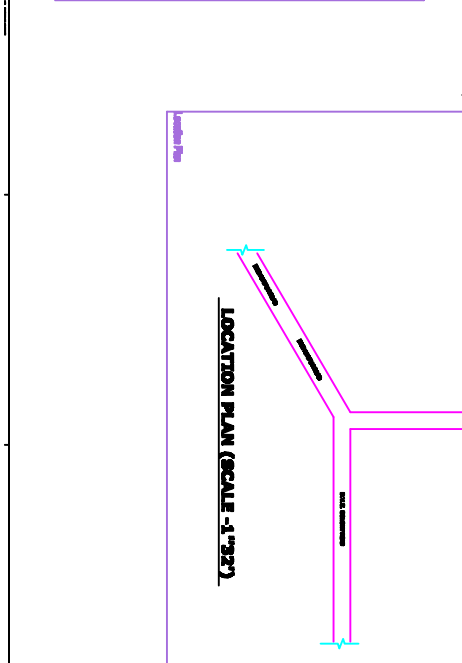
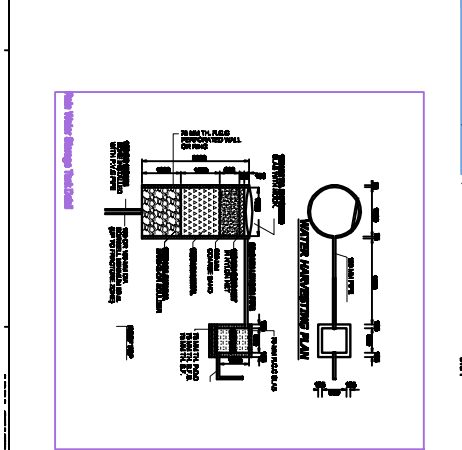
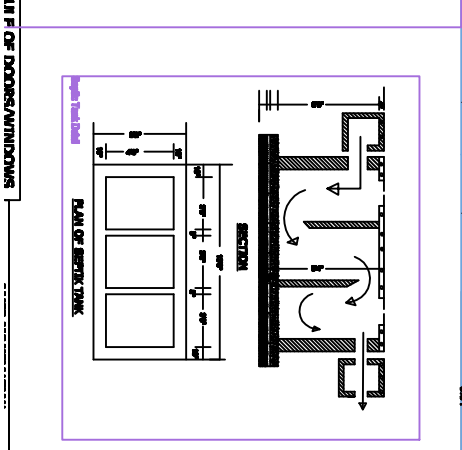
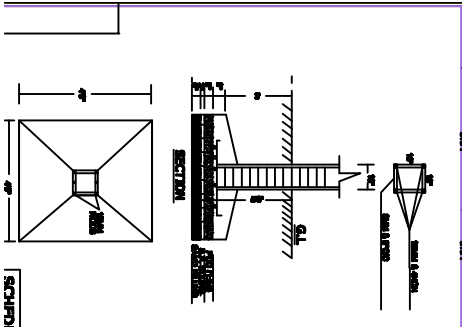
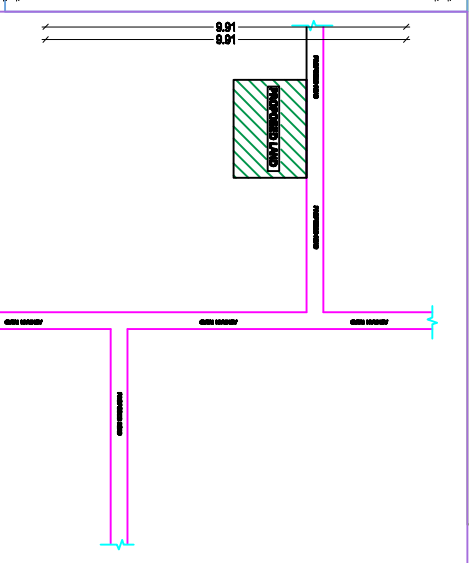
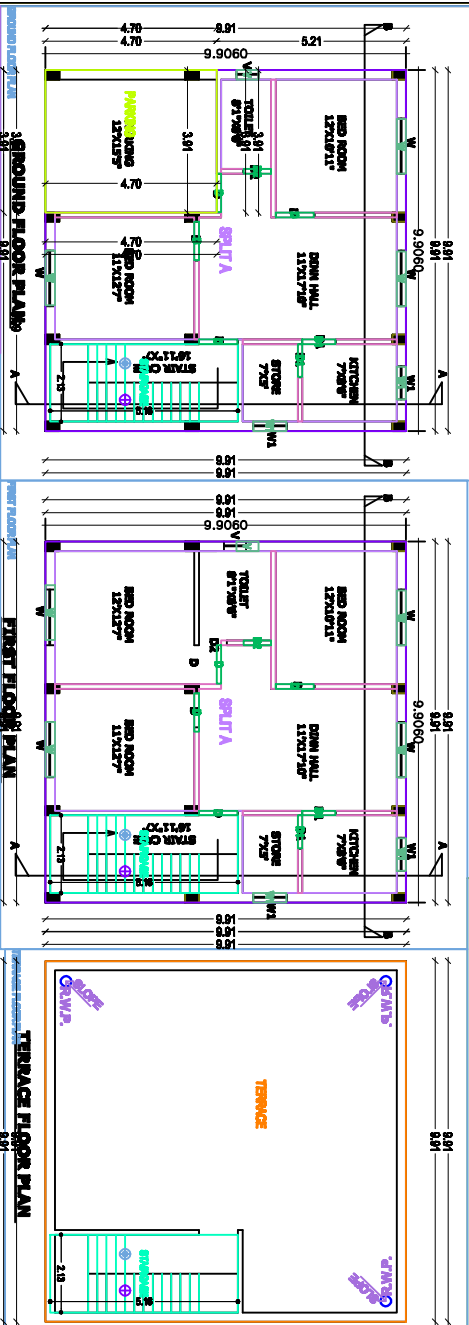


**PROPOSED RESIDENTIAL BUILDING PLAN OF SRI RAJESH KUMAR RAJAK S/O LATE PAMESHWAR RAJAK AT - MOUDA - NAWADA - WARD NO- 01 , P.S.- TELAYTA ,P.S. - NO - 249 , UNDER JHUMRI TELAYTA NAGAR PRISHAD KHATA NO - 42, PLOT NO. - 75, DIST. OF KODERMA (JHARKHAND)**

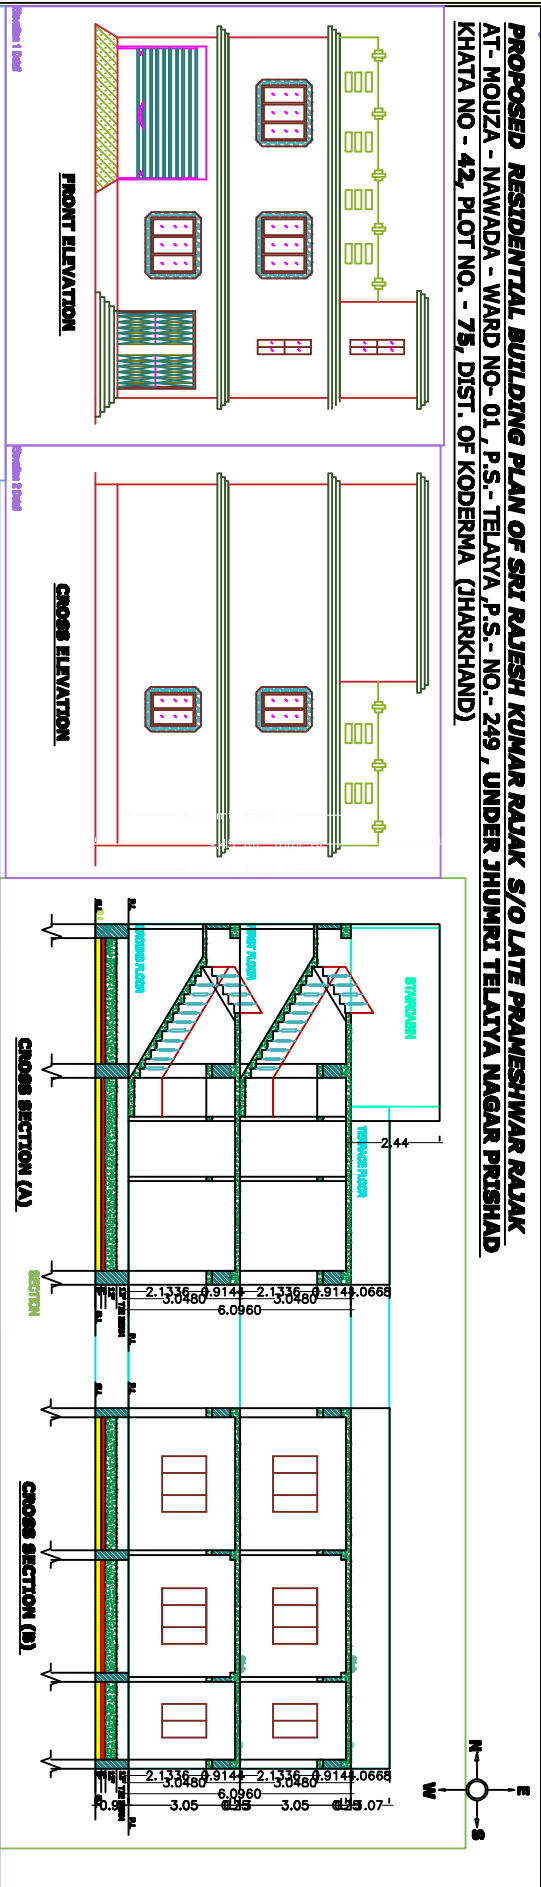

SCHEDULE F OF DOORS/WINDOWS