
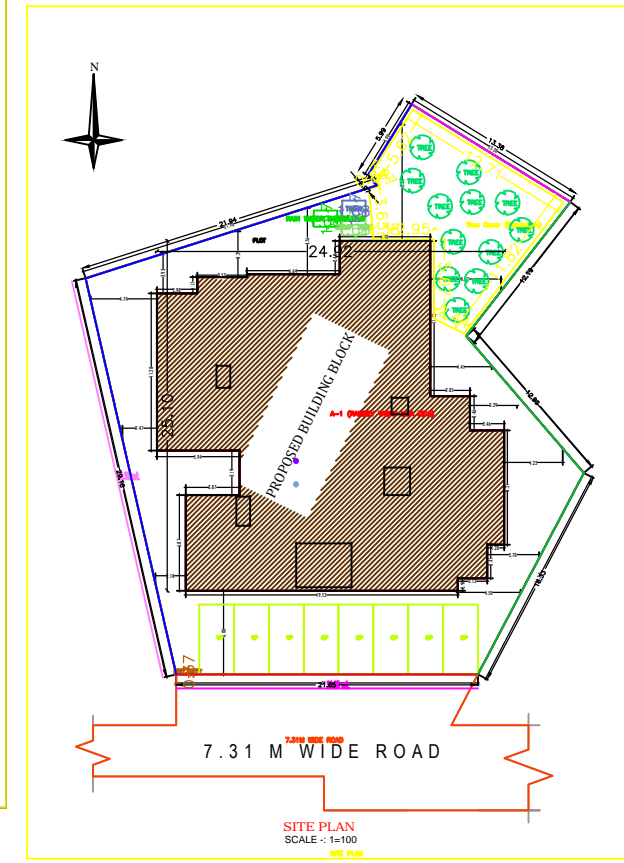
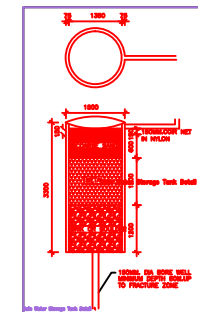
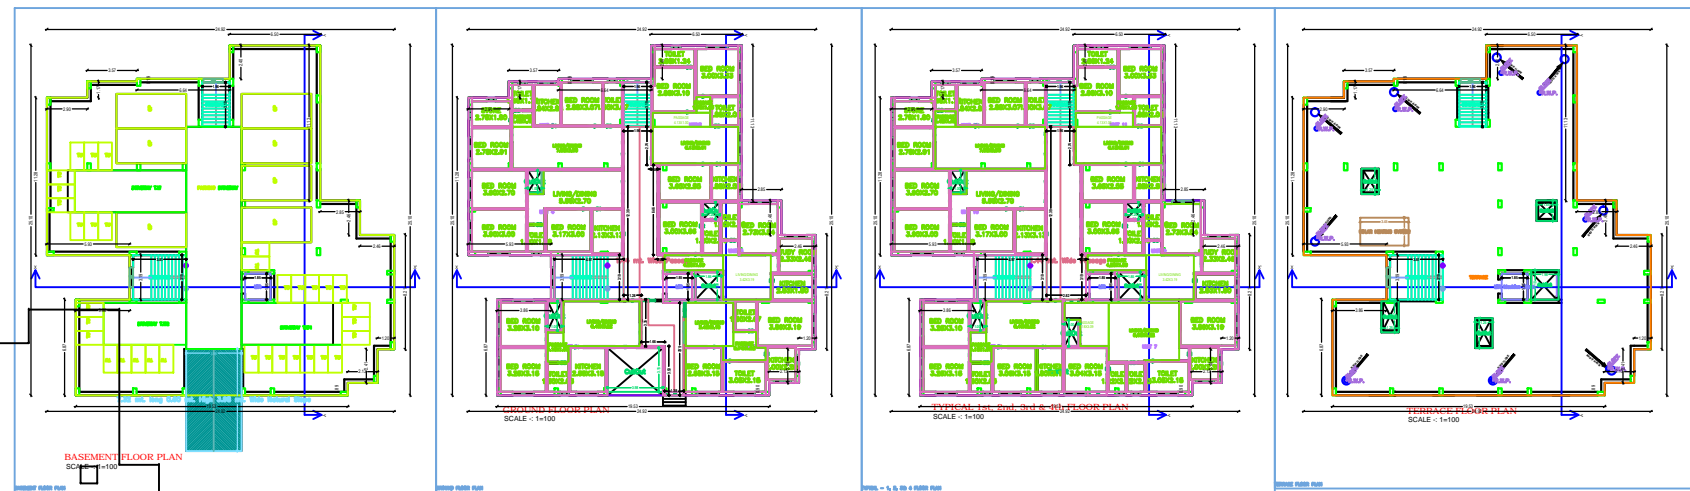
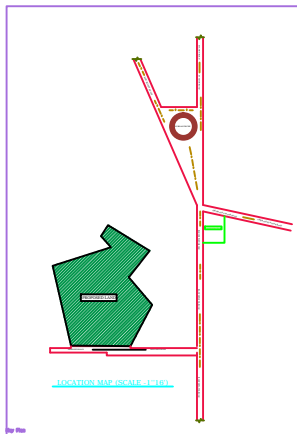
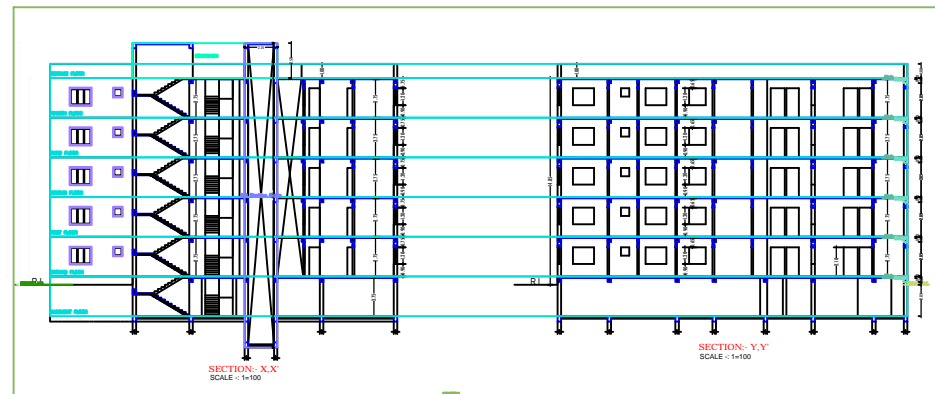
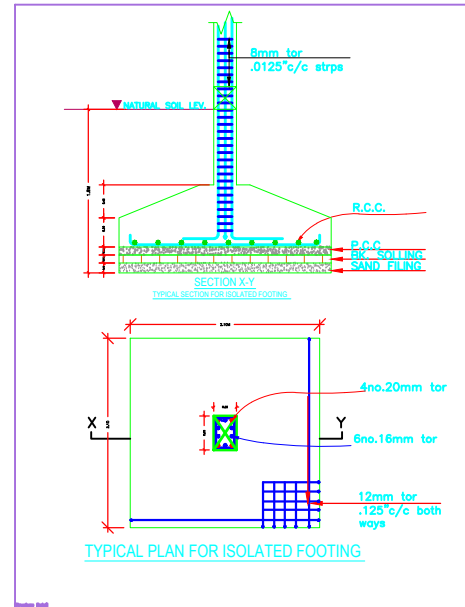
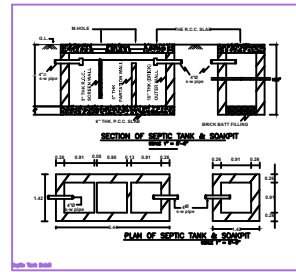


Project Title -1 RAMDEV YADAV 2 LIMA DPA

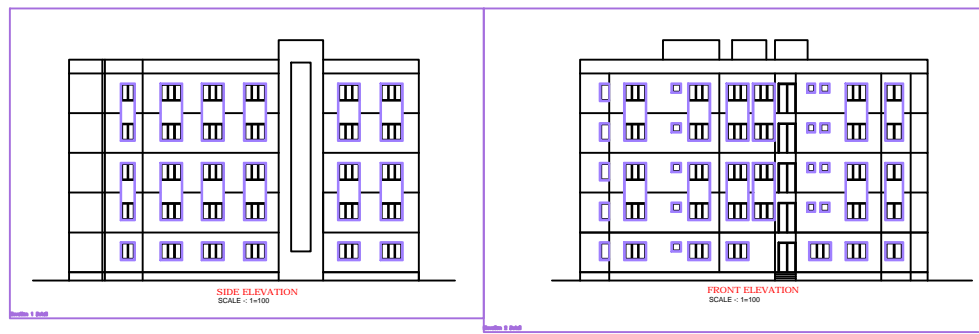

Building RAMDEV YADAV (SR 001)








