


SITE PLAN

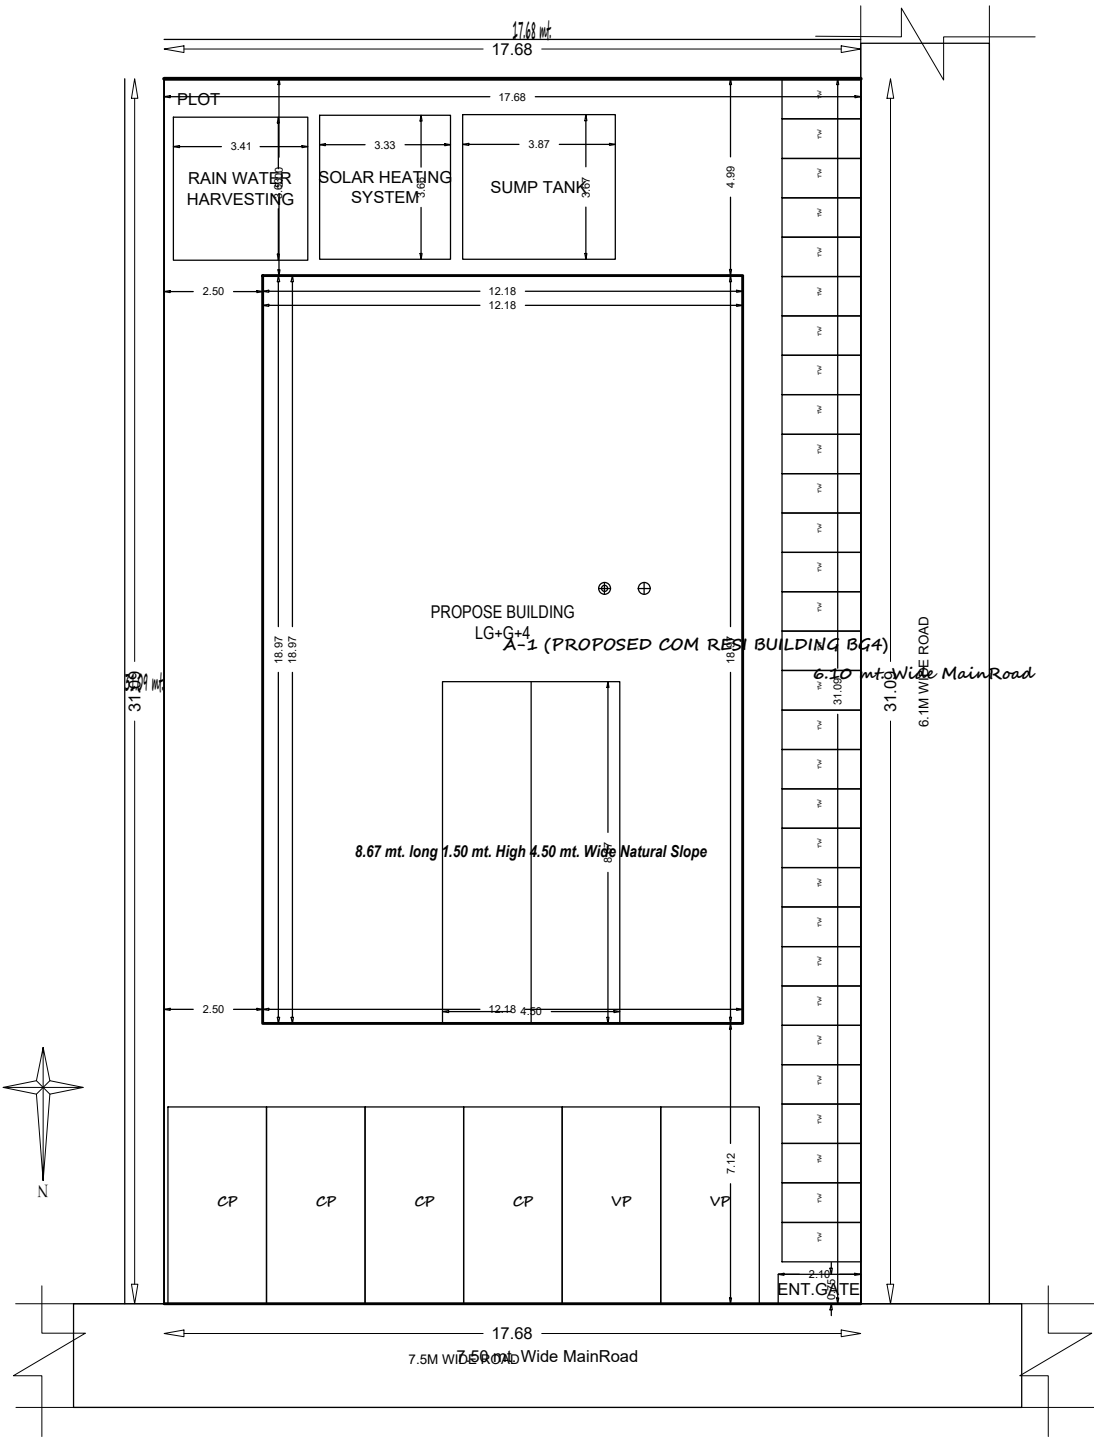

SITE PLAN