


SEC. X-Y
R.C.C. COLUMN FDN. DETAIL

SCALE 1" = 2'-0"

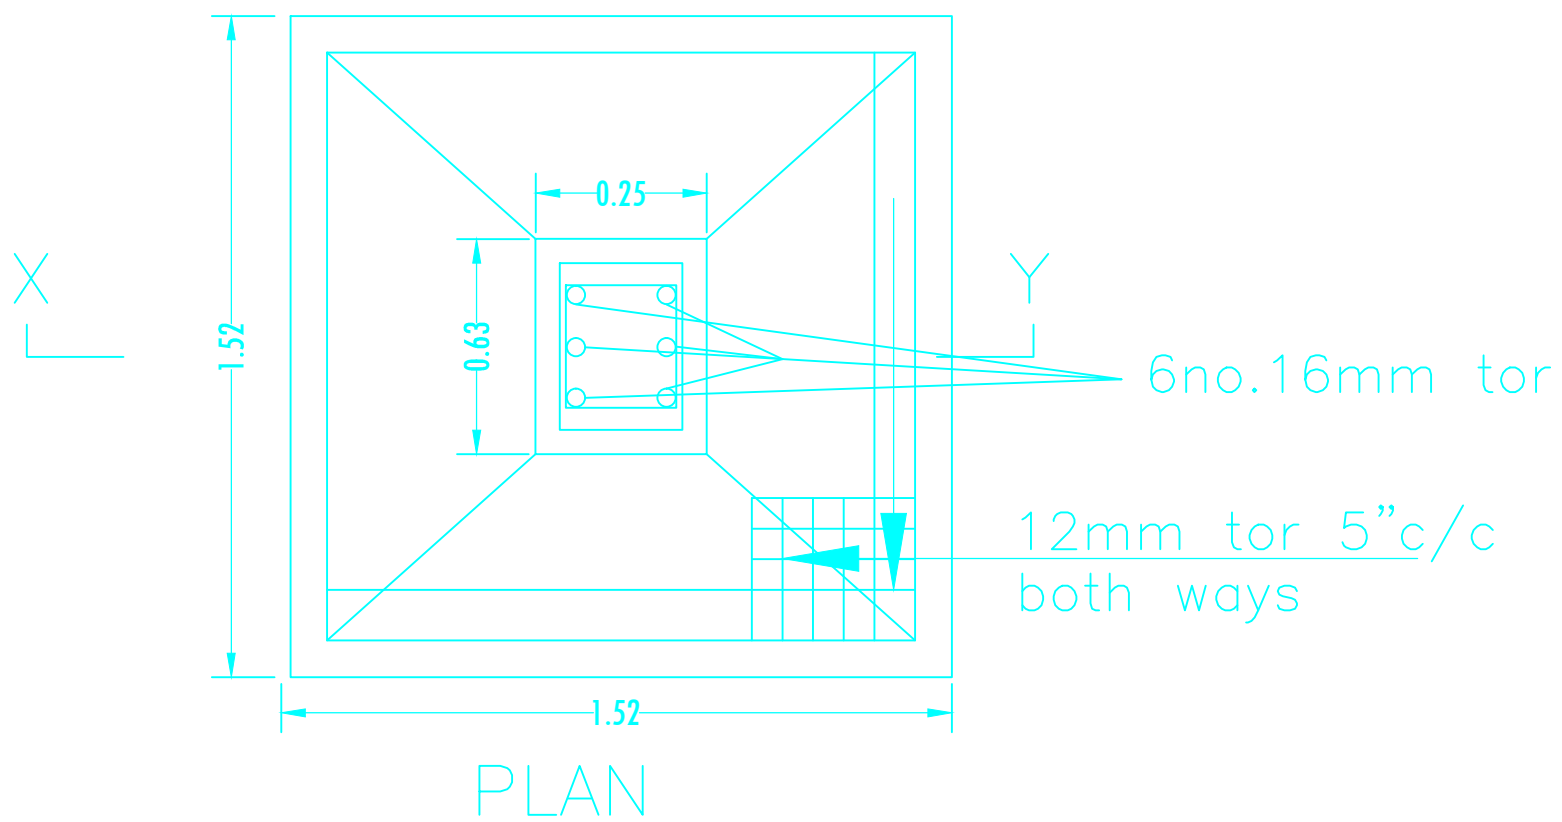

SCALE - 1":2'-0"