
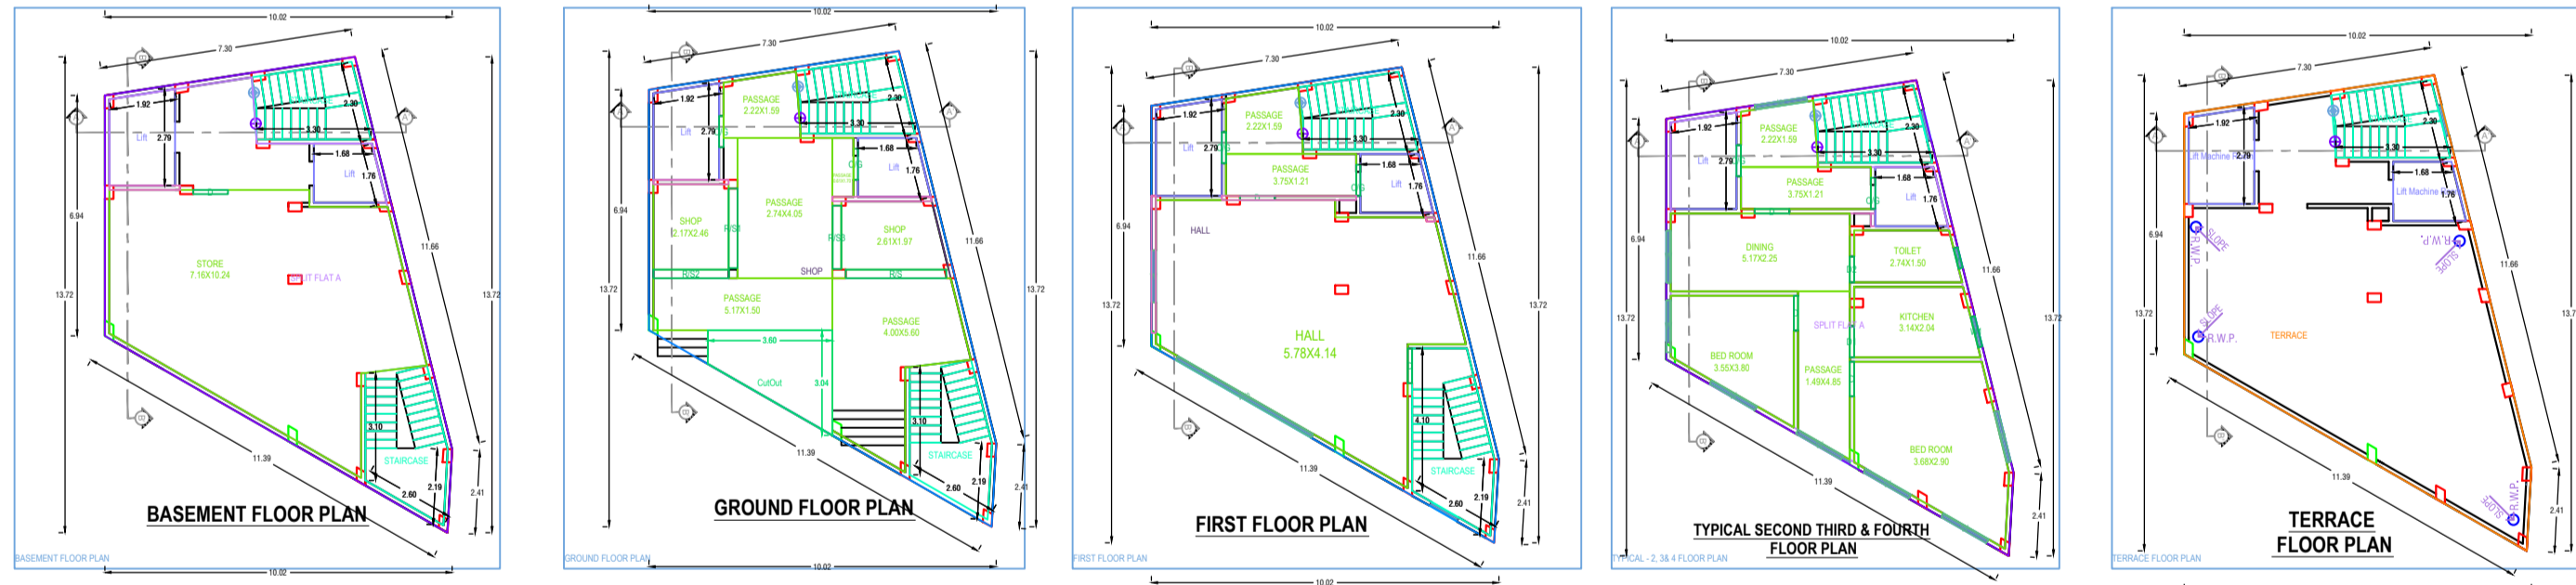
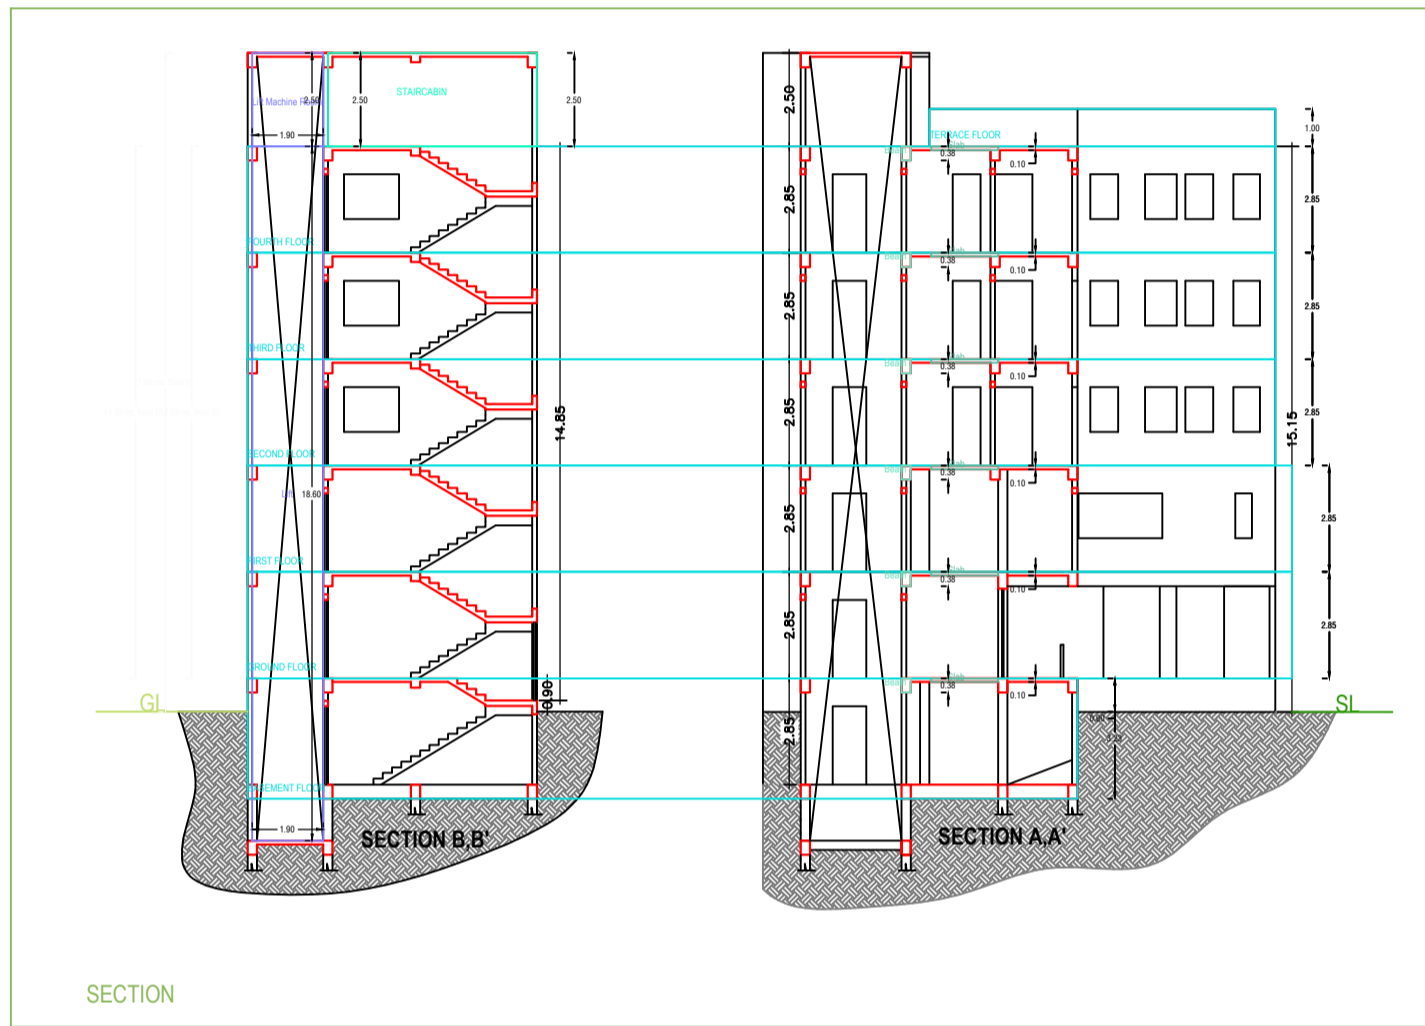
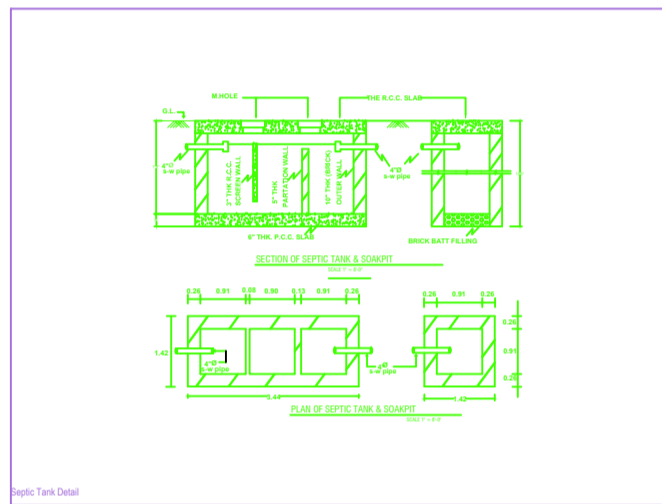
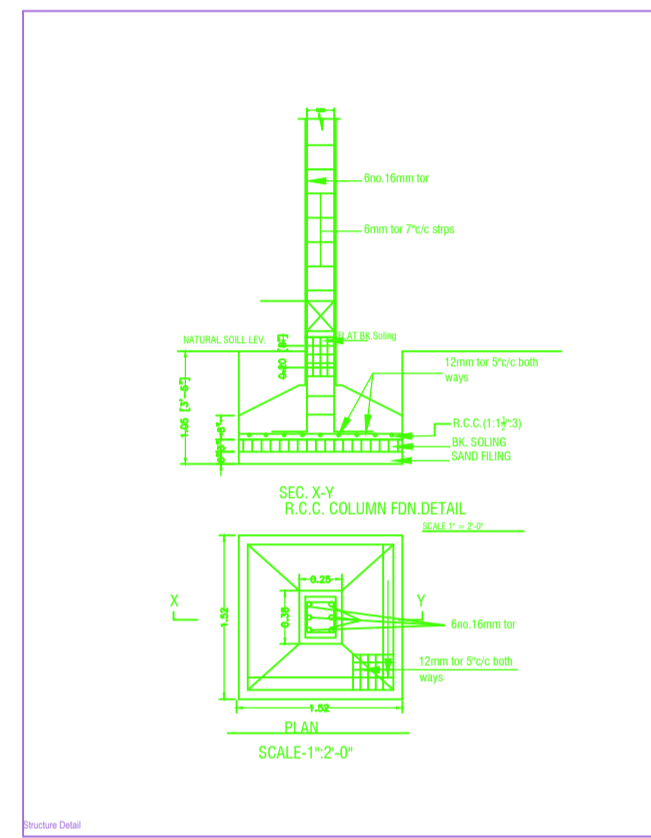
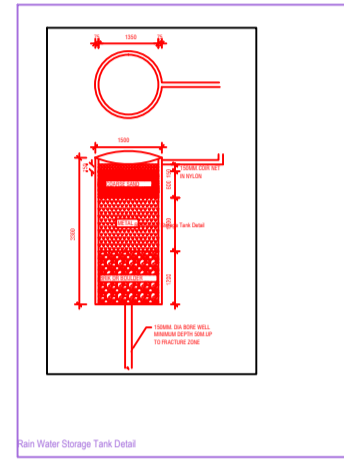


Project Title: KUNAL BHARDWAJ

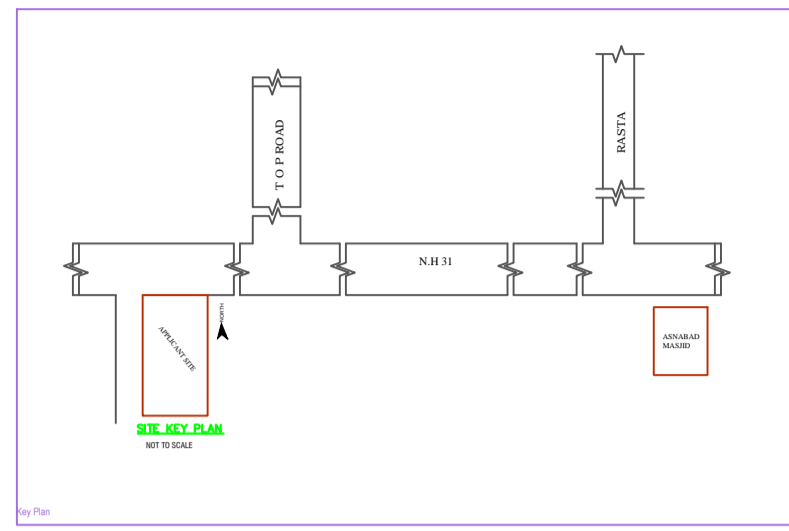








