

**NAME & ADDRESS OF VENDOR**

**SRI RAJENDRA KUMAR S/O LATE SATYA NARAYAN PRASAD**  
**AT+ P.O.-JHUMRI TELAIYA GURUDWARA ROAD WARD No 12**  
**P.S.-TE LAIYA DIST-KODERMA JHARKHAND**

**NAME & ADDRESS OF VENDEE**

**SMT MALA DEVI W/O SRI RAJENDRA KUMAR**  
**AT+ P.O.-JHUMRI TELAIYA GURUDWARA ROAD WARD No 12**  
**P.S.-TE LAIYA DIST-KODERMA JHARKHAND**

**DETAILS OF THE SOLD LAND ADJUSTING MAP**

**IN VILLAGE TELAIYA., THANA. No- 244, WARD NO- 12 UNDER JHUMRI TELAIYA**  
**NAGAR PARISHAD P.S.- TELAIYA, DIST- KODERMA, JHARKHAND**  
**KHATA No 1151 PLOT No 7347 AREA 3.34 DECIMALS**

**SHOWN IN RED COLOUR**

SCALE 1" = 20'ft

**BOUNDARY OF THE SOLD LAND**


**NORTH- LATE SHANKAR PAHARI**  
**SOUTH- 4 FT GALI THEN MILAN PRASAD**  
**EAST- TODAY VENDEE**  
**WEST - NAGAR PARISHAD ROAD**

W  
E  
S



LATE SHANKAR PAHARI

NAGAR PARISHAD ROAD

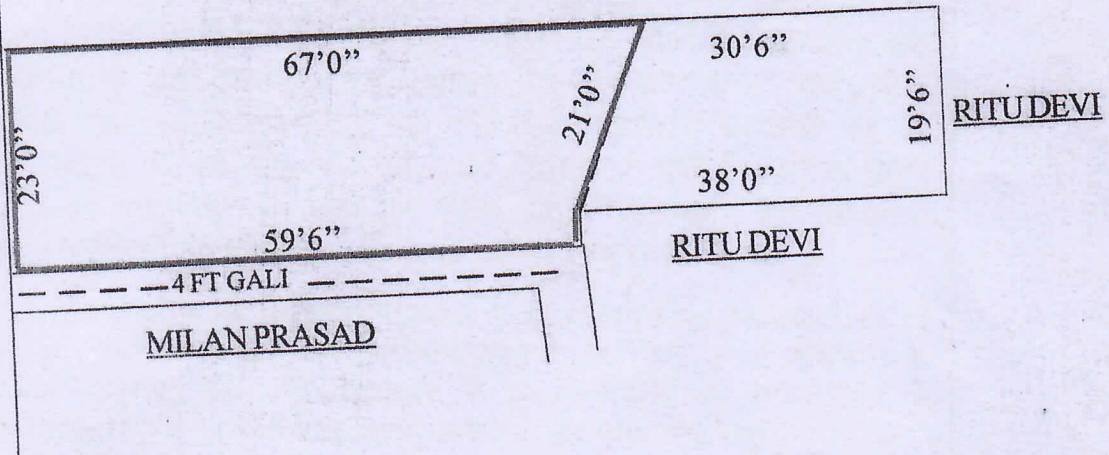

SIGN OF VENDOR

*Sri Rajendra Kumar*  
*9-10-23*

DRAWN BY

*Milansaud*

*माला देवी*