


DUPLICATE

MAP OF LOHARDAQA MUNICIPALITY SHOWING
 PART OF M.S. PLOT N° 132 AREA: 0.02 ACRE MORE
 OR LESS SHOWN IN RED WASH. SCALE: 1" = 24' FT

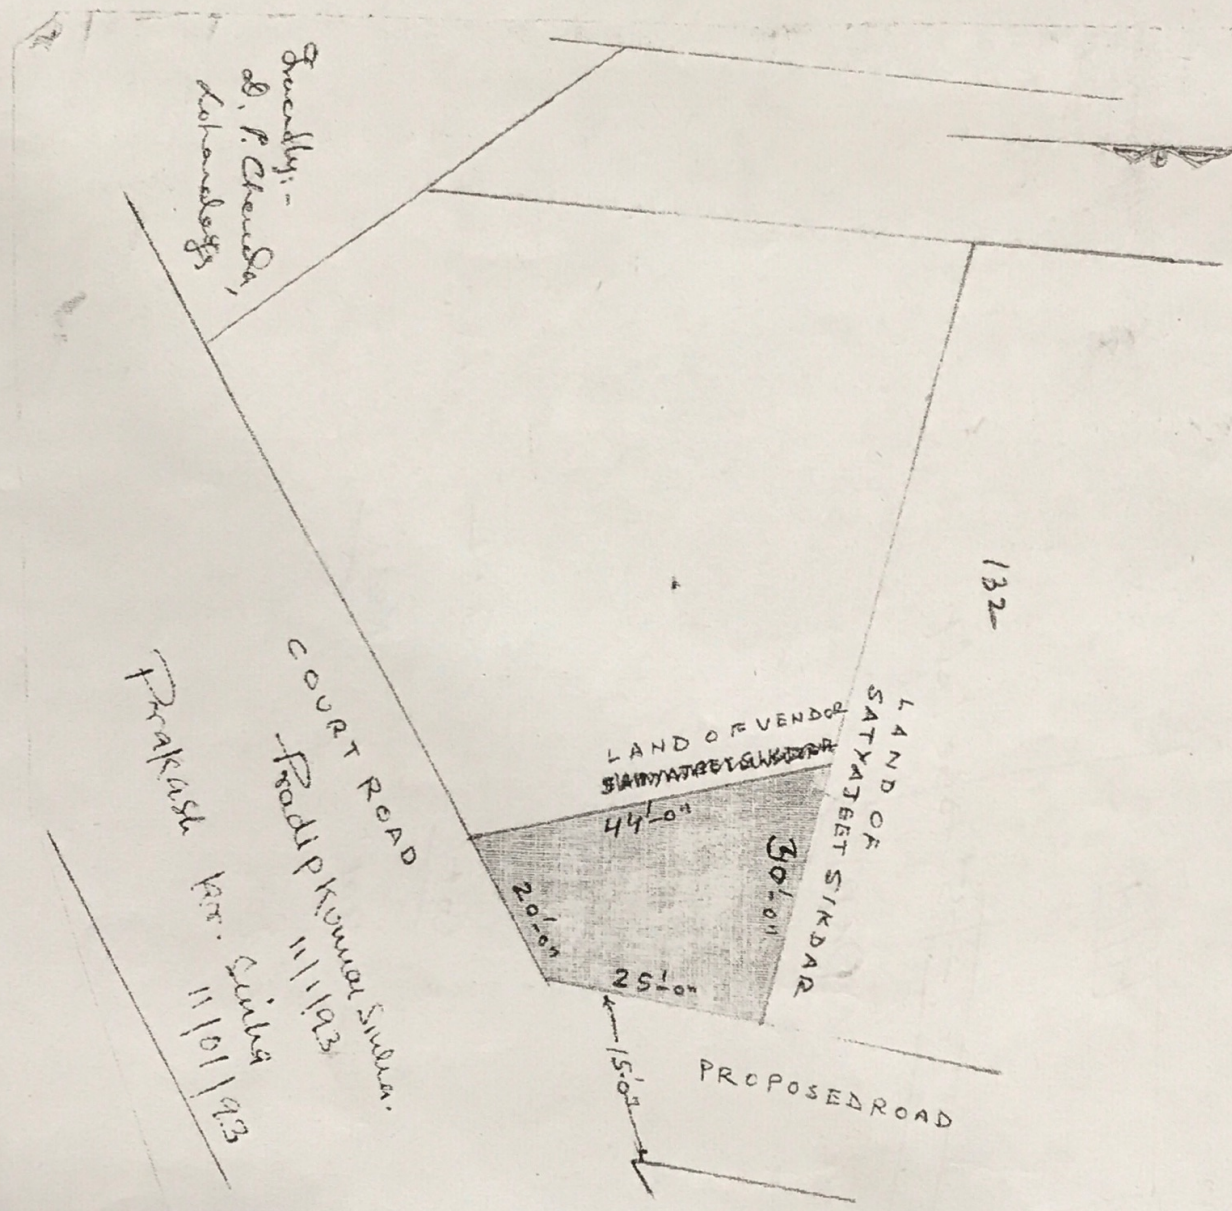


Travelling:-
 Sh. P. Choudhary,
 Kolarhally

COURT ROAD
 Pradip Kumar Sikdar.
 11/1/93
 Prakash Var. Singh
 11/01/93

ORIGINAL

MAP OF LORDA GA MUNICIPALITY SHOWING
PART OF M.S. PLOT NO 132. AREA:- 0.02 ACRE MORE
OR LESS SHOWN IN RED WASH. SCALE:- 1"=24 FT

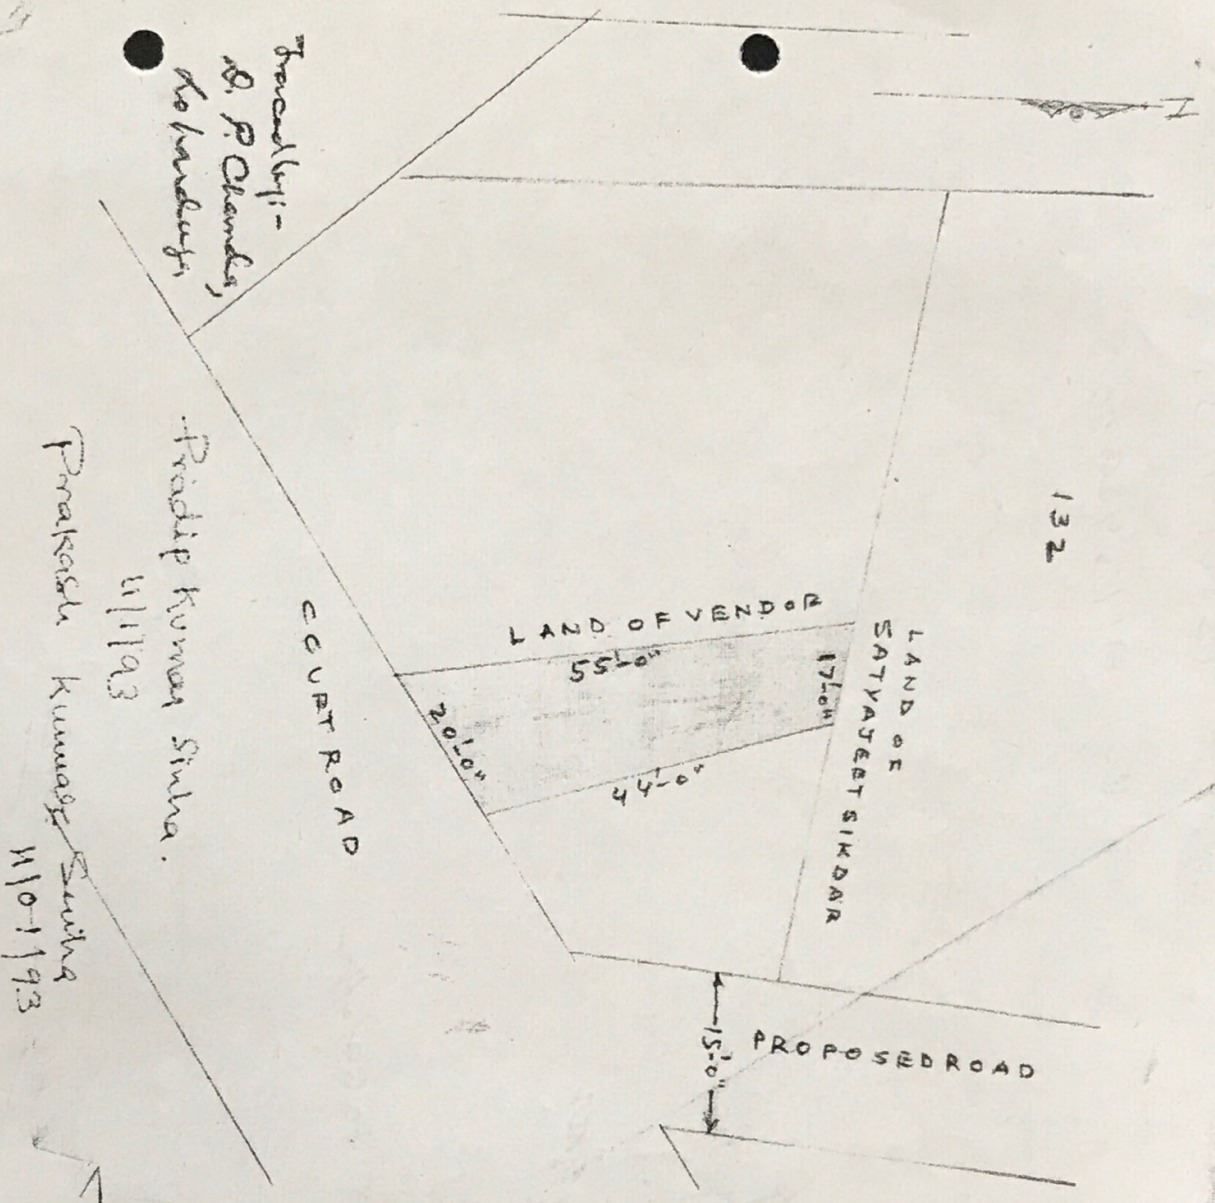

Travellers:-
A. P. Choudhary,
Do. Do. Do.

Pradip Kumar Sinha.
11/1/93

Prakash Kumar Singh
11/01/93