
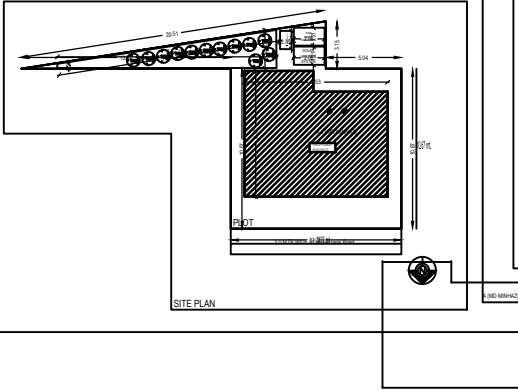


Project Title :MD MINHAZ

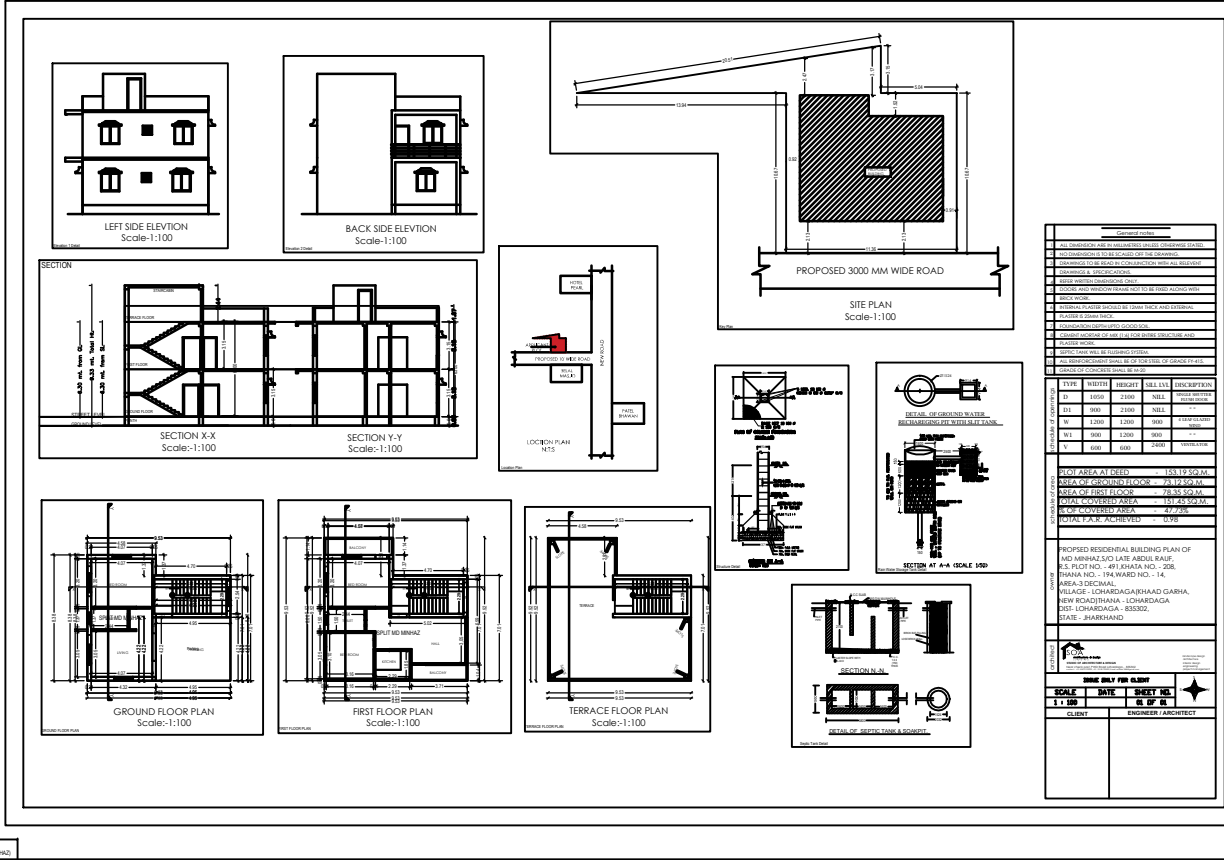



Building A (MD MINHAZ)








SCALE: 1:100


SHEET NO: 01 OF 01

CLIENT: MD MINHAZ

ENGINEER/ARCHITECT: [Signature]