


# Project Title: DEOSAGER BHAGET

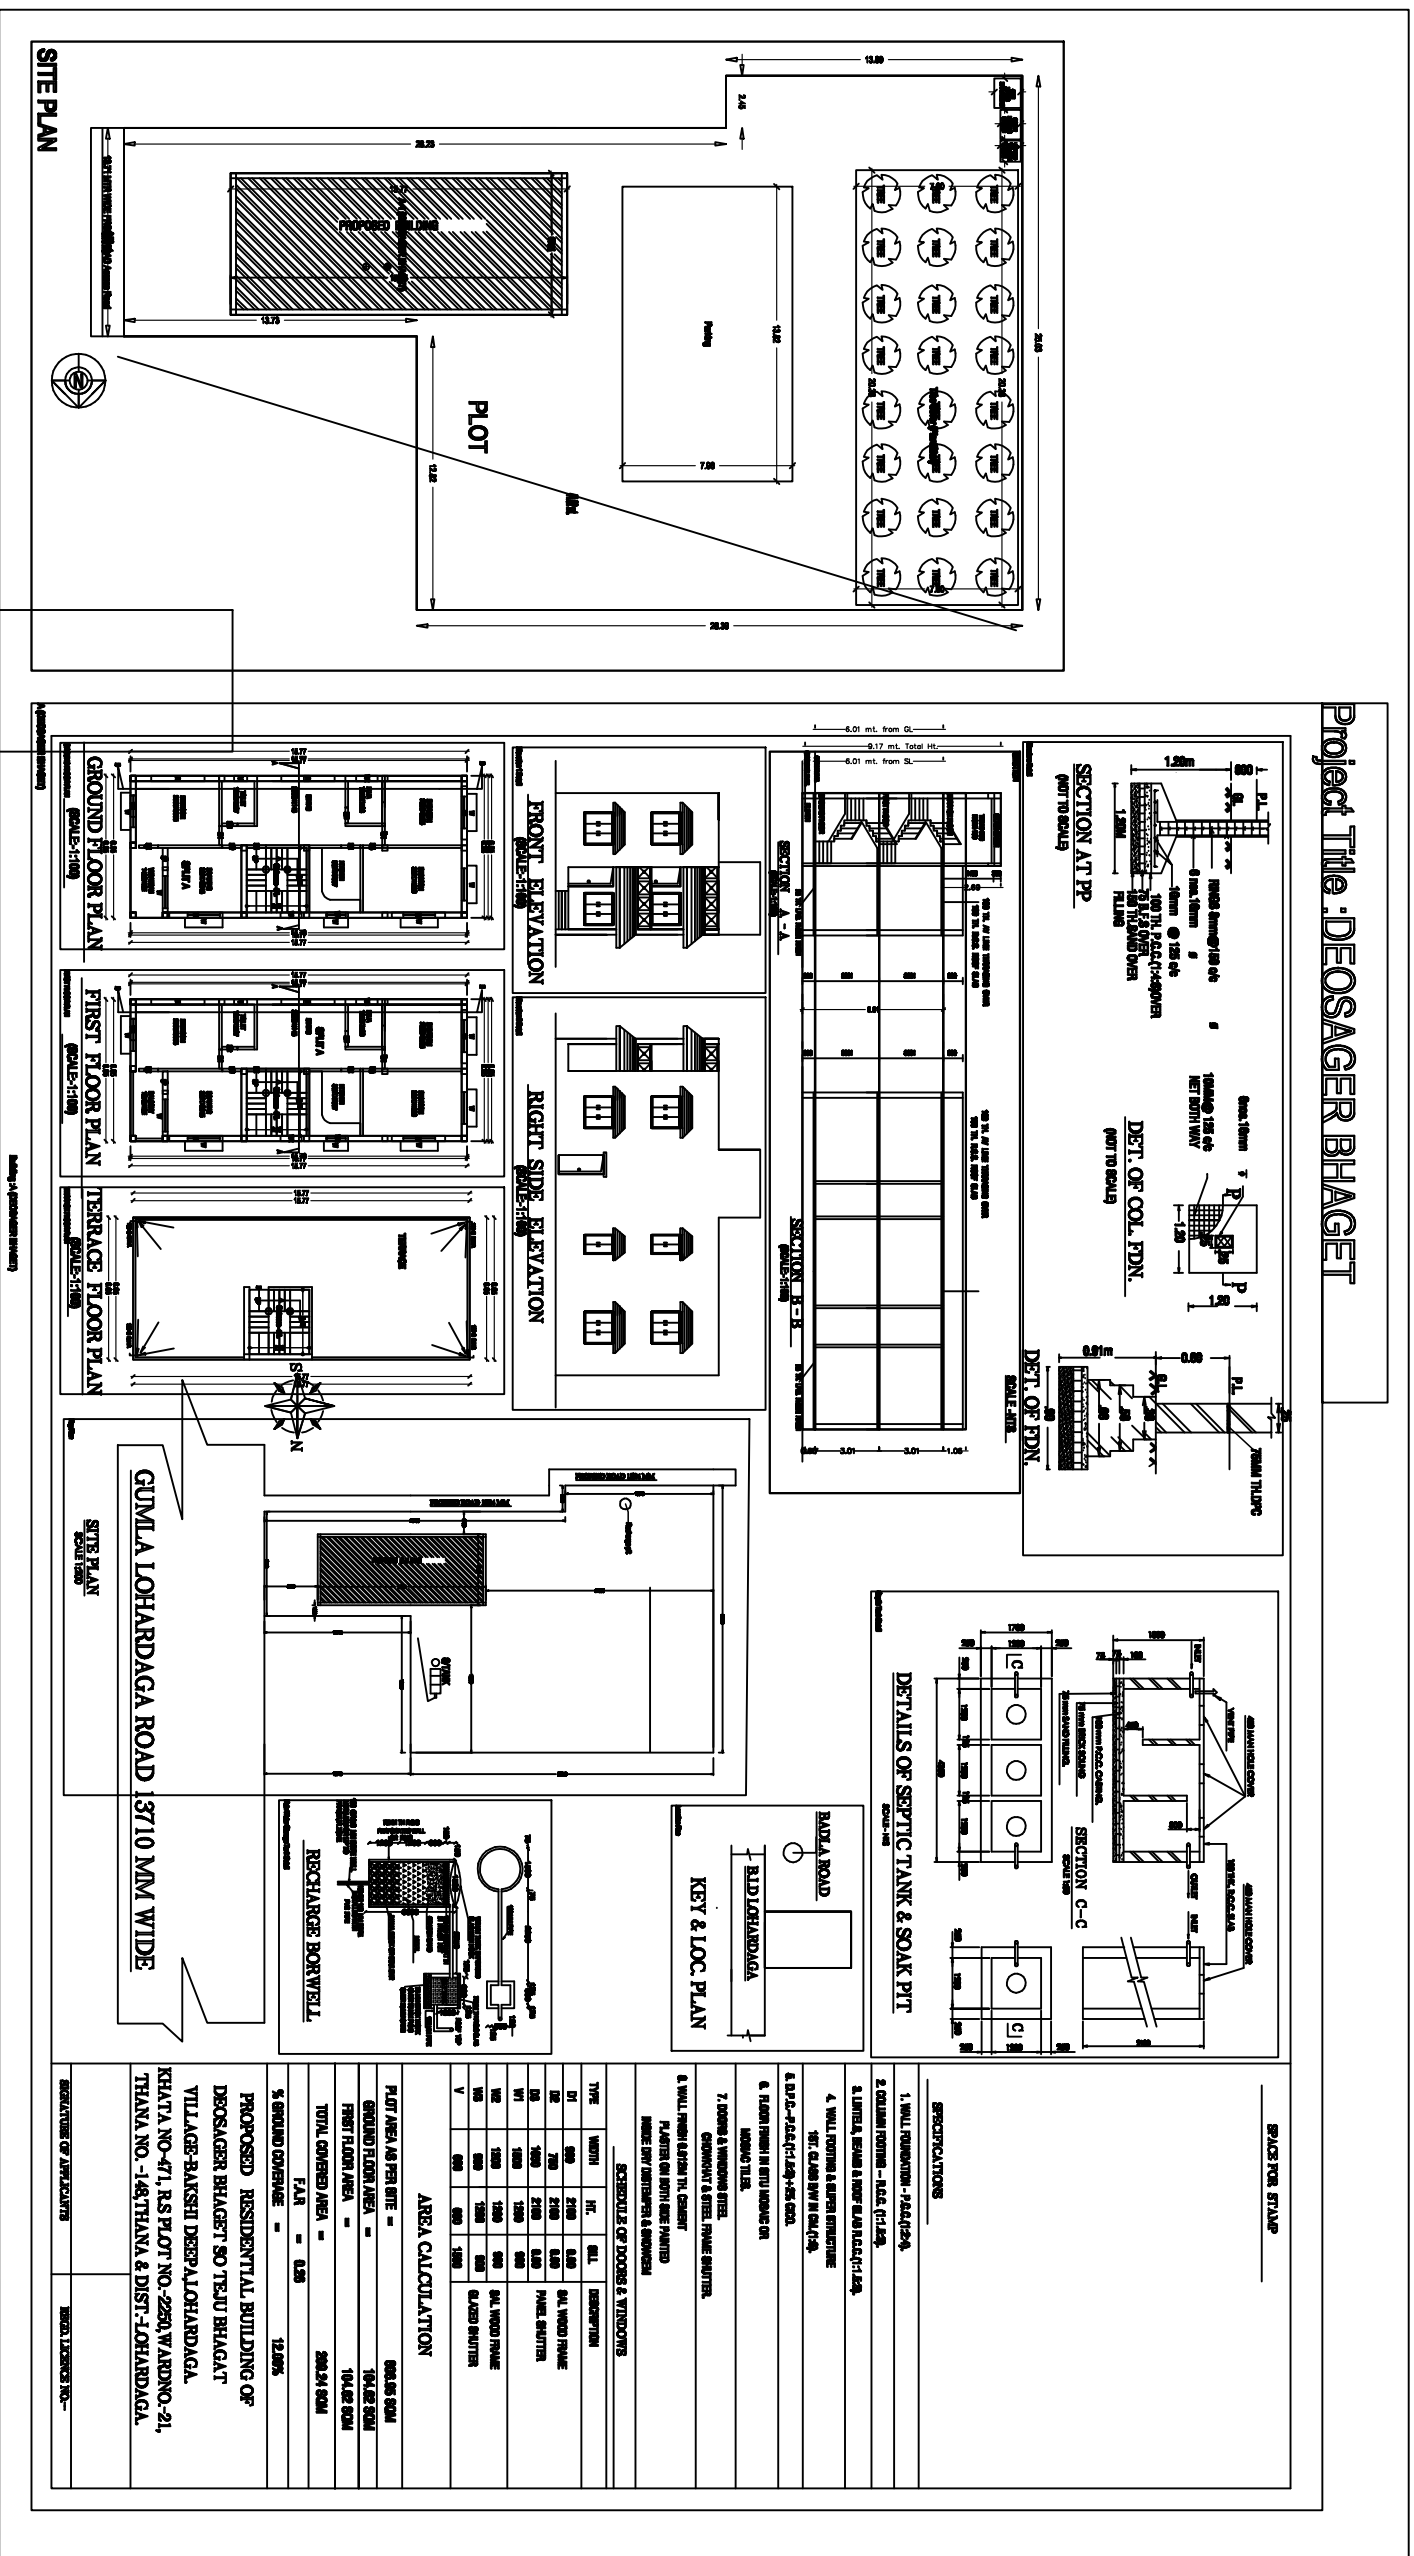



**SPACES FOR STAMP**



**SCHEDULE OF DOORS & WINDOWS**

**AREA CALCULATION**


**PROPOSED RESIDENTIAL BUILDING OF DEOSAGER BHAGET SO TEJU BHAGAT VILLAGE-BAKSHI DEEPALOHARDAGA, KHATA NO-471, R/S PLOT NO-2250, WARDNO-21, THANA NO.-148 THANA & DIST-LOHARDAGA.**



