
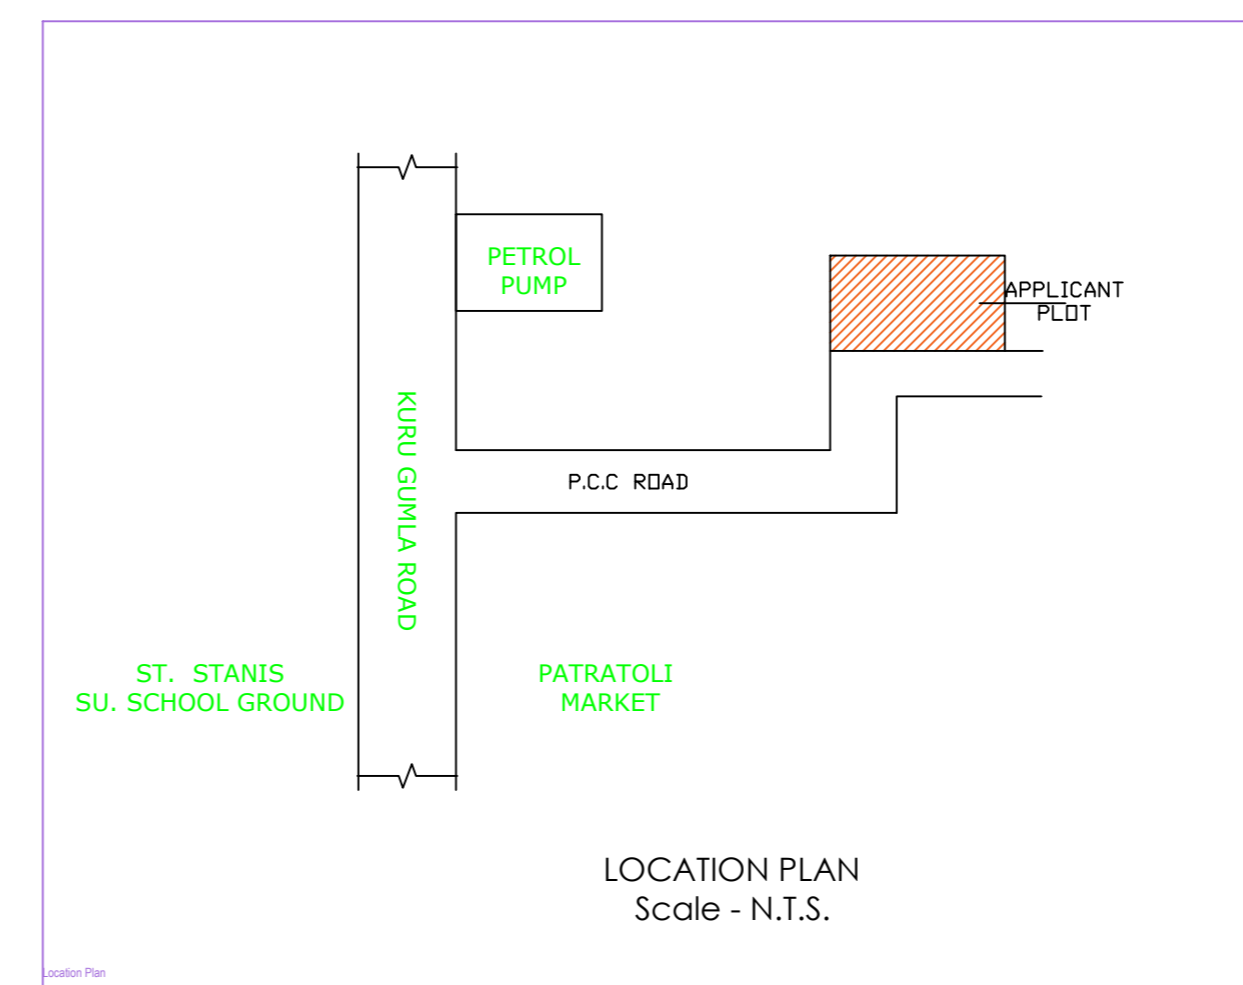
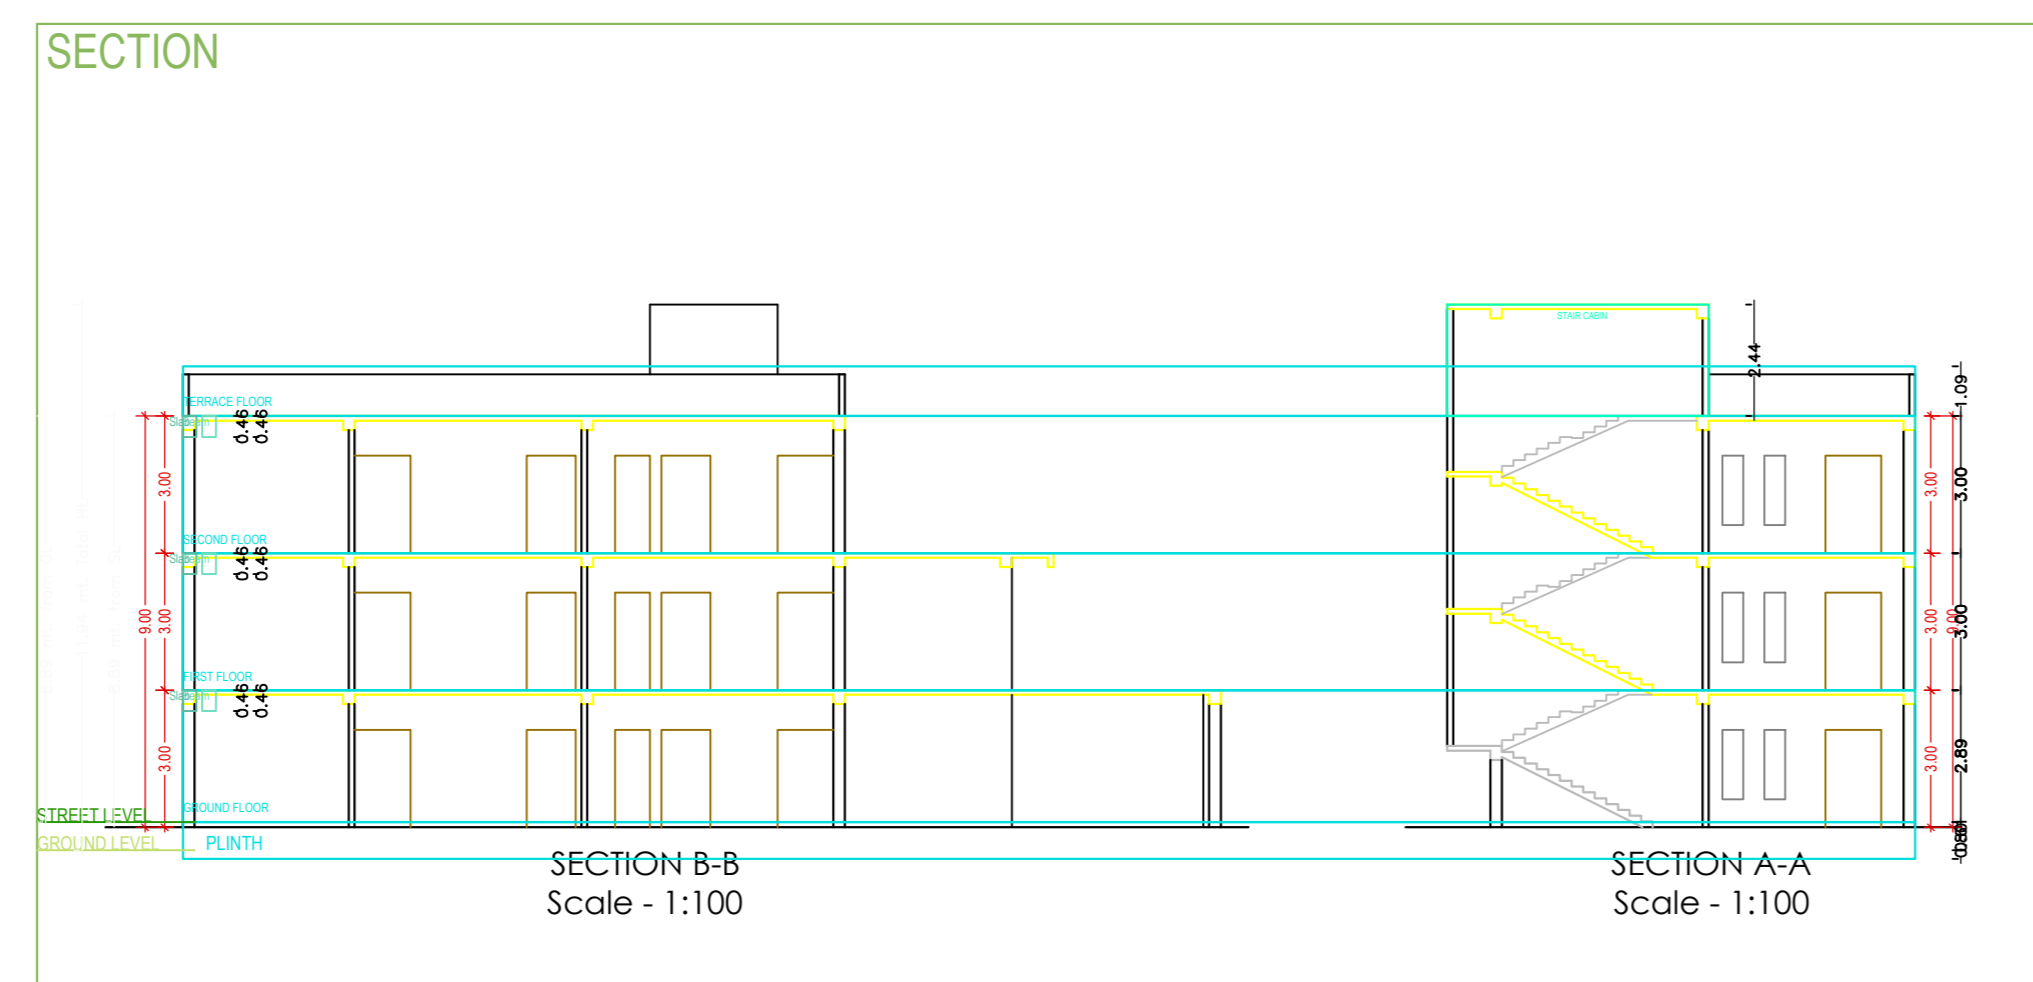
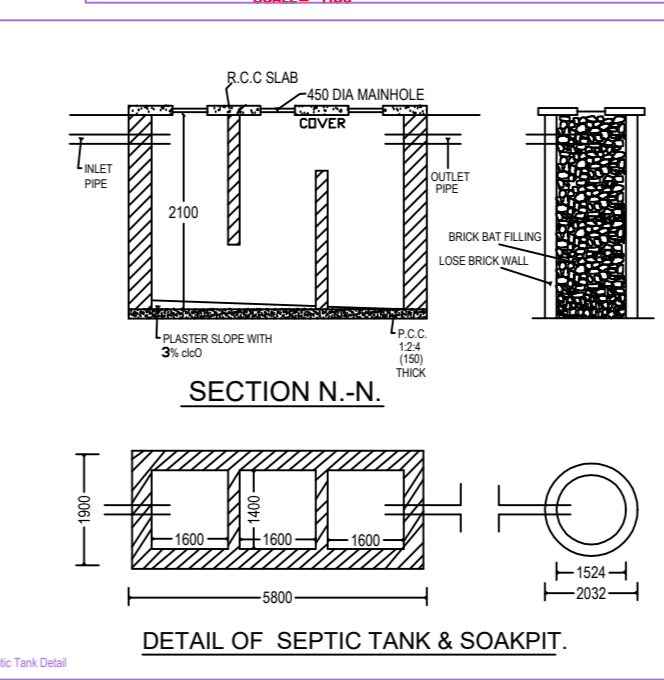
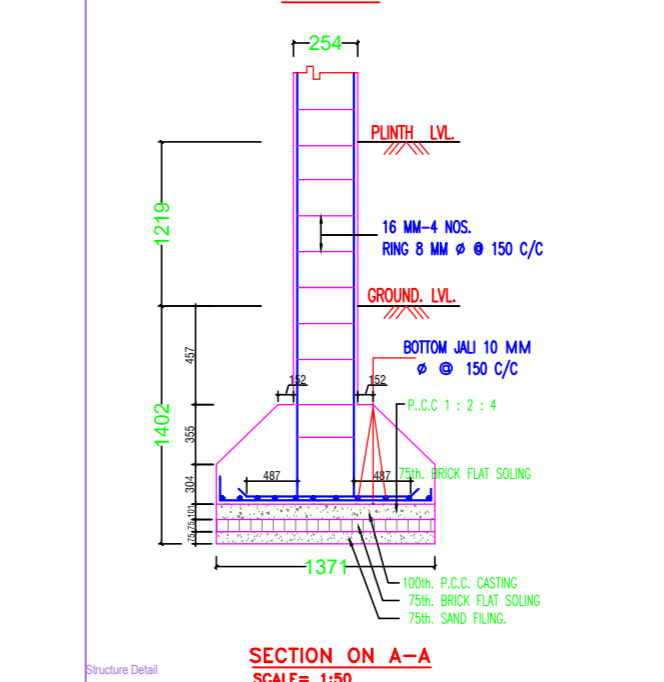
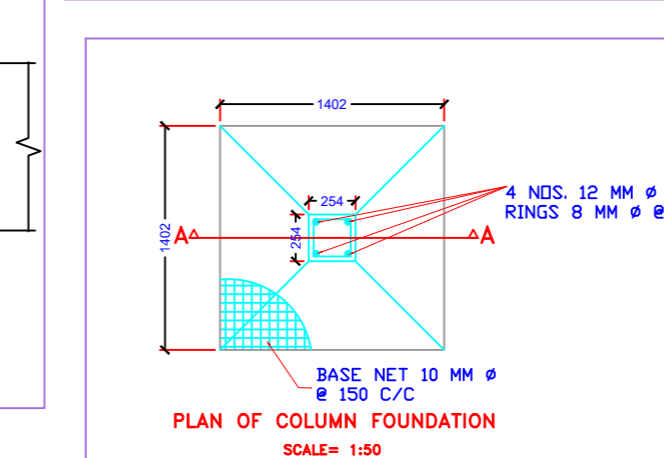
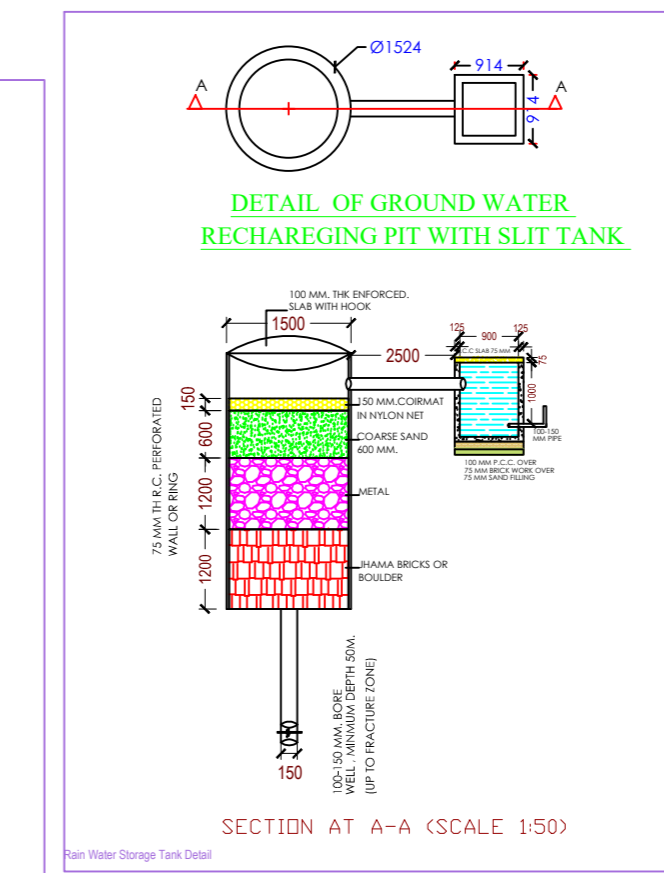


Project Title :SUMRAREN KERKETTA

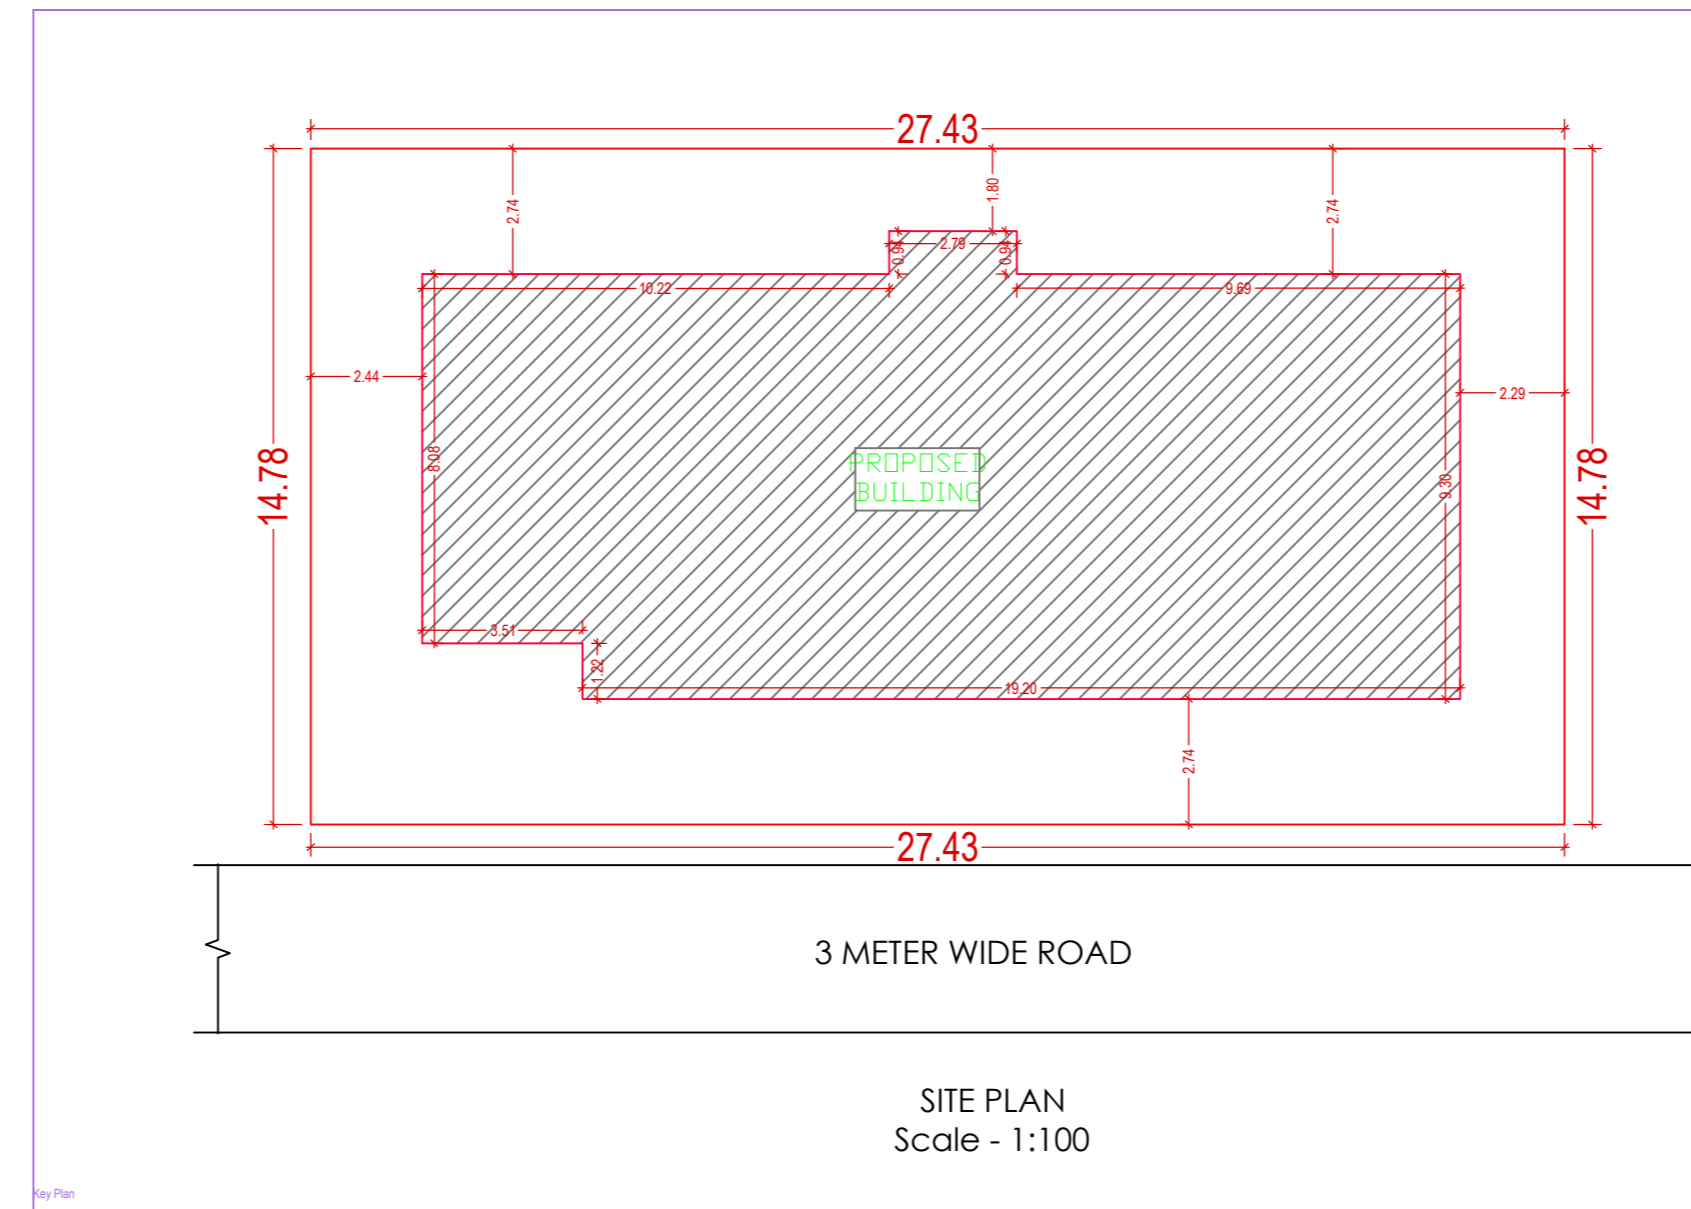

General notes

1. ALL DIMENSION ARE IN MILLIMETRES UNLESS OTHERWISE STATED.
2. NO DIMENSION IS TO BE SCALED OF THE DRAWING.
3. DRAWINGS TO BE READ IN CONJUNCTION WITH ALL RELEVANT DRAWINGS & SPECIFICATIONS.
4. REFER WRITTEN DIMENSIONS ONLY.
5. DOORS AND WINDOW FRAME NOT TO BE FIXED ALONG WITH BRICK WORK.
6. INTERNAL PLASTER SHOULD BE 12MM THICK AND EXTERNAL PLASTER IS 25MM THICK.
7. FOUNDATION DEPTH UPTO GOOD SOIL.
8. CEMENT MORTAR OF MIX (1:4) FOR ENTIRE STRUCTURE AND PLASTER WORK.
9. SEPTIC TANK WILL BE FLUSHING SYSTEM.
10. ALL REINFORCEMENT SHALL BE OF TOR STEEL OF GRADE FY 415.
11. GRADE OF CONCRETE SHALL BE M-20

TYPE	WIDTH	HEIGHT	SILL LVL	DISCRPTION
D	1050	2100	NILL	SINGLE SHUTTER FLUSH DOOR
D1	900	2100	NILL	**
W	1200	1200	900	4 LEAF GLAZED WIND
W1	900	1200	900	**
V	600	600	2400	VENTILATOR

Schedule of area






PLOT AREA AT DEED - 405.52 SQ.M.
 AREA OF GROUND FLOOR - 209.45 SQ.M.
 AREA OF FIRST FLOOR - 180.78 SQ.M.
 AREA OF SECOND FLOOR - 155.37 SQ.M.
 TOTAL COVERED AREA - 545.06 SQ.M.
 % OF COVERED AREA - 51.64%
 TOTAL F.A.R. ACHIEVED - 1.34

owner
 PROPS RESIDENTIAL BUILDING PLAN OF SUMRAREN KERKETTA W/O LATE JAGDISH KERKETTA
 R/S, PLOT NO. - 1605/1541, KHATA NO. -13
 THANA NO. -212, WARD NO. -05,
 AREA -10 DECIMALS,
 VILLAGE - KAIMO - LOHARDAGA
 DIST - LOHARDAGA - 835302,
 STATE - JHARKHAND

ISSUE ONLY FOR CLIENT

SCALE: 1 : 100 DATE: SHEET NO. 01 OF 01

CLIENT: ENGINEER / ARCHITECT

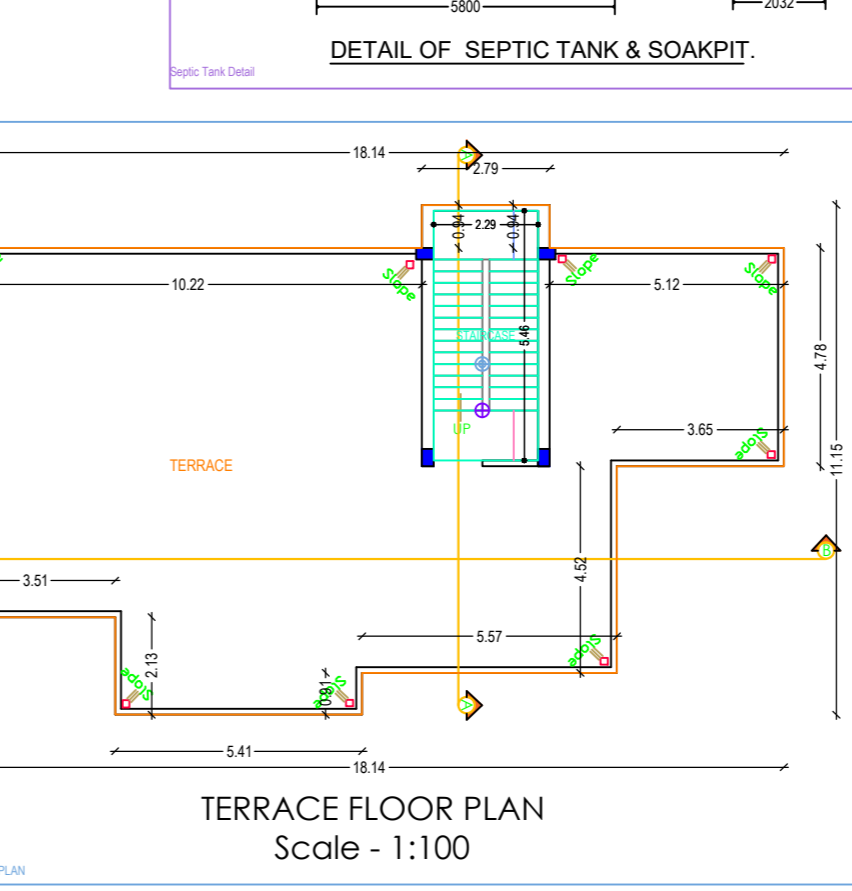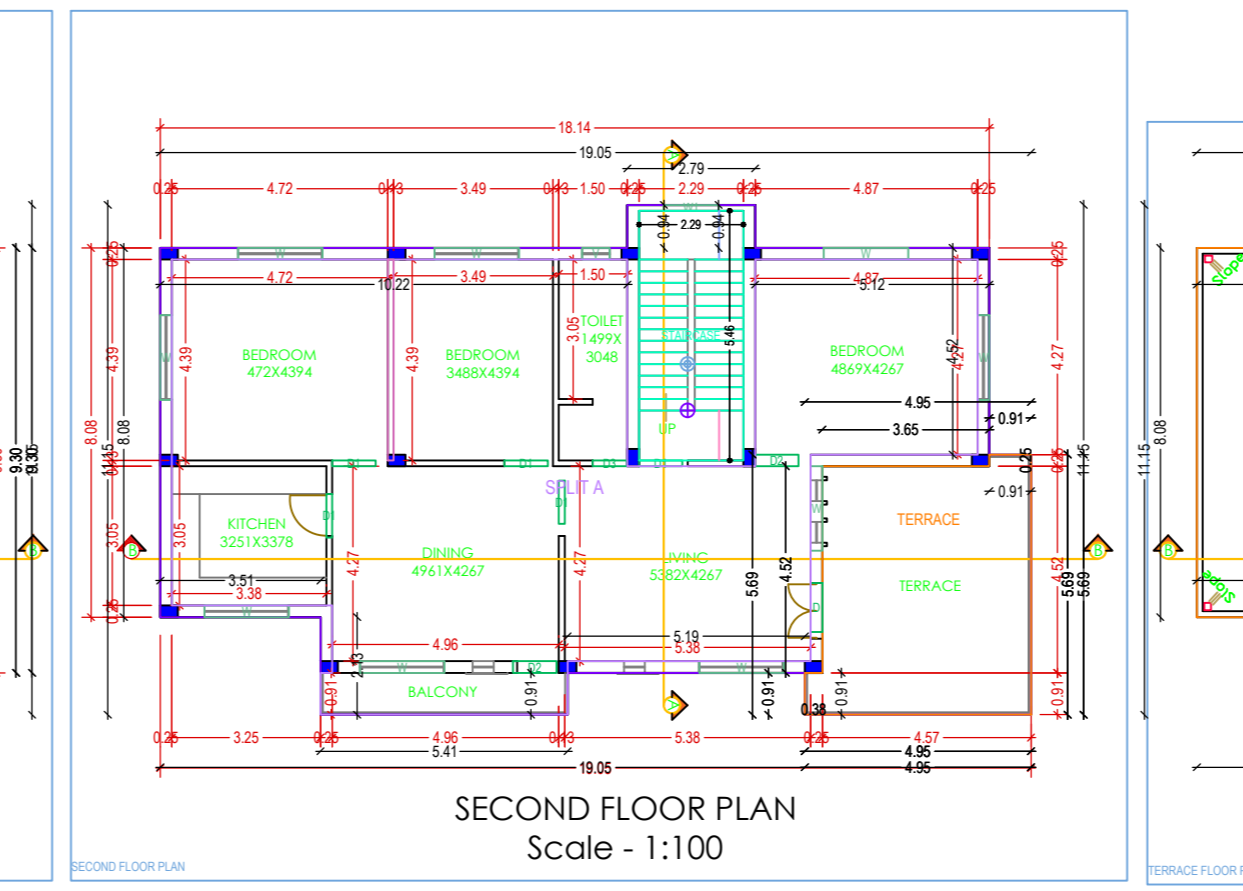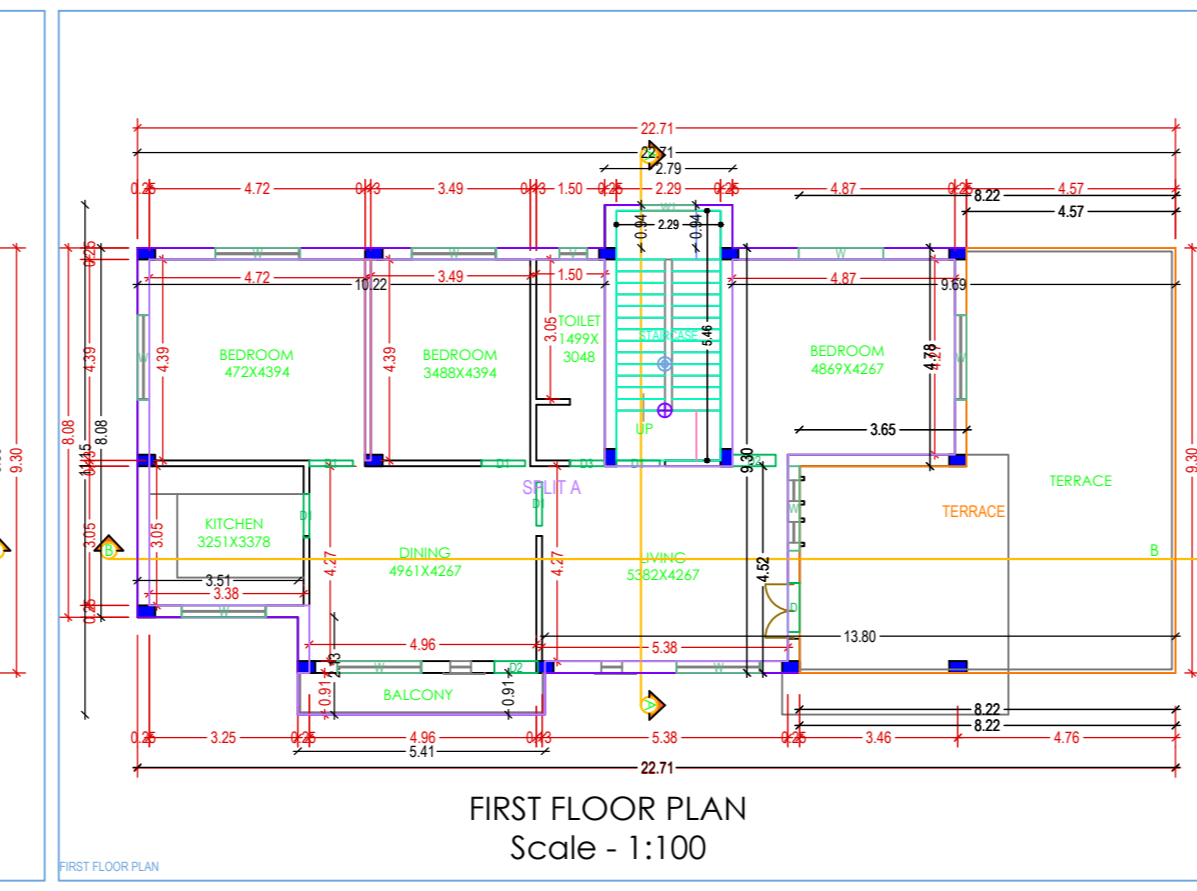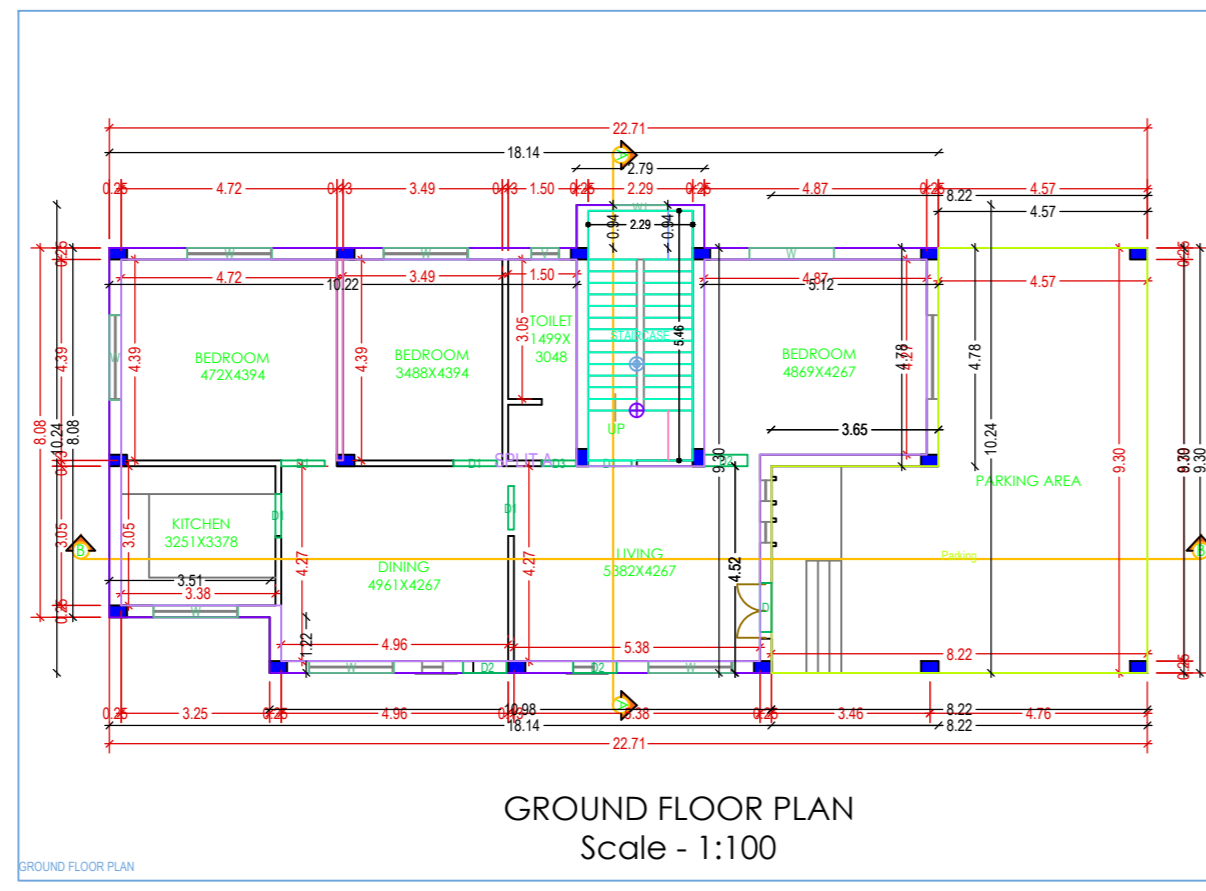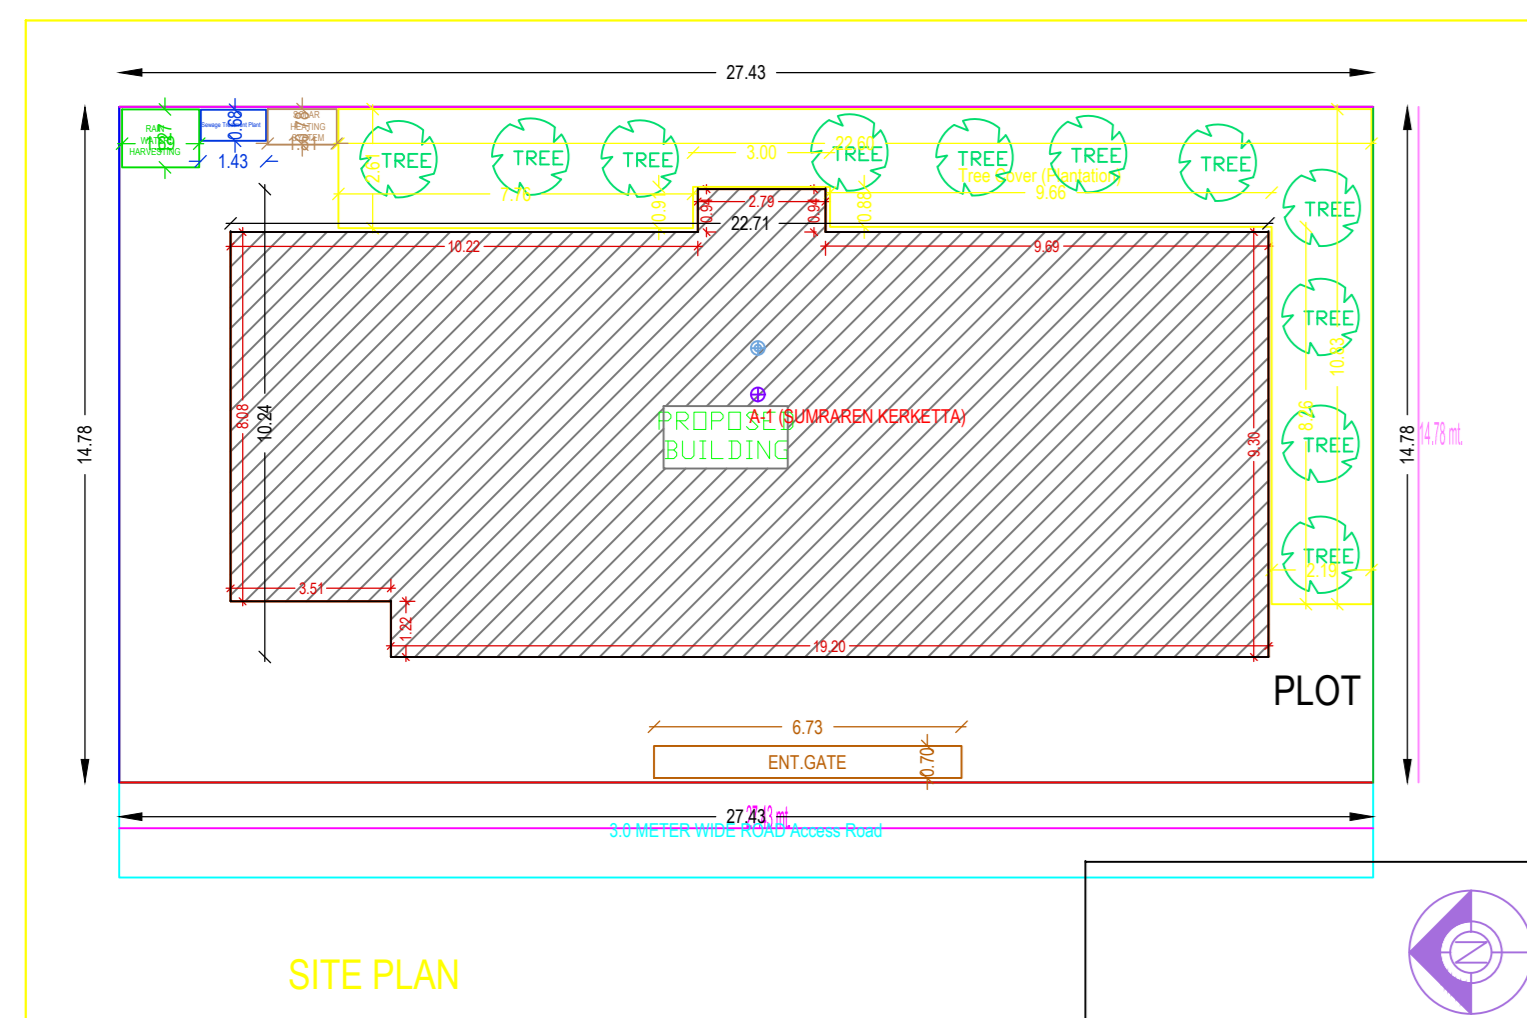

Building A (SUMRAREN KERKETTA)












