
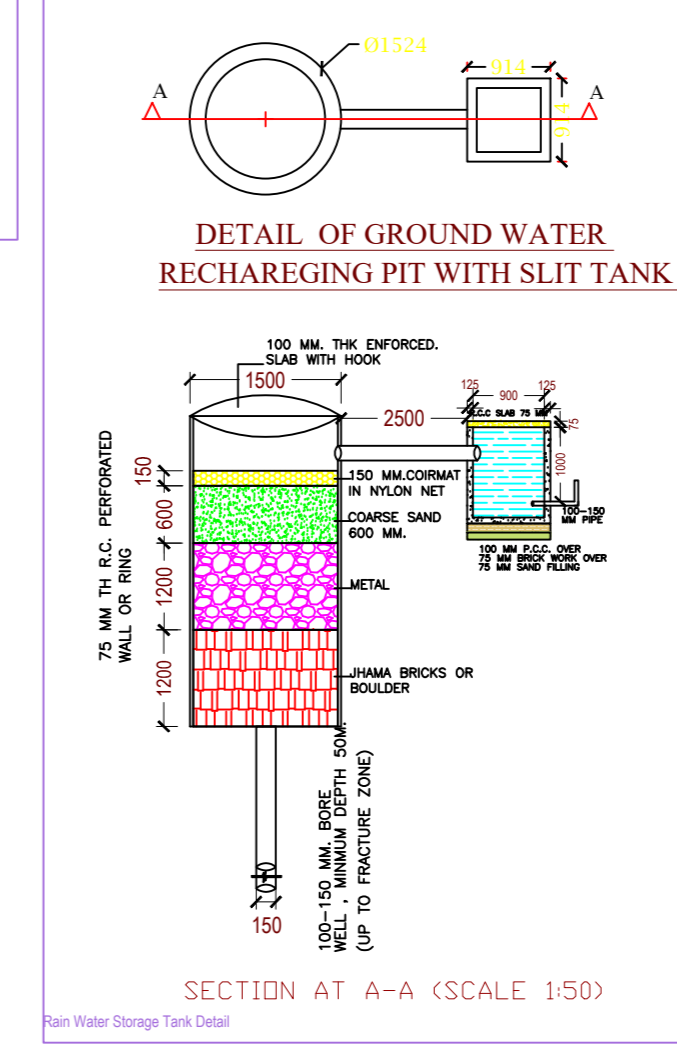
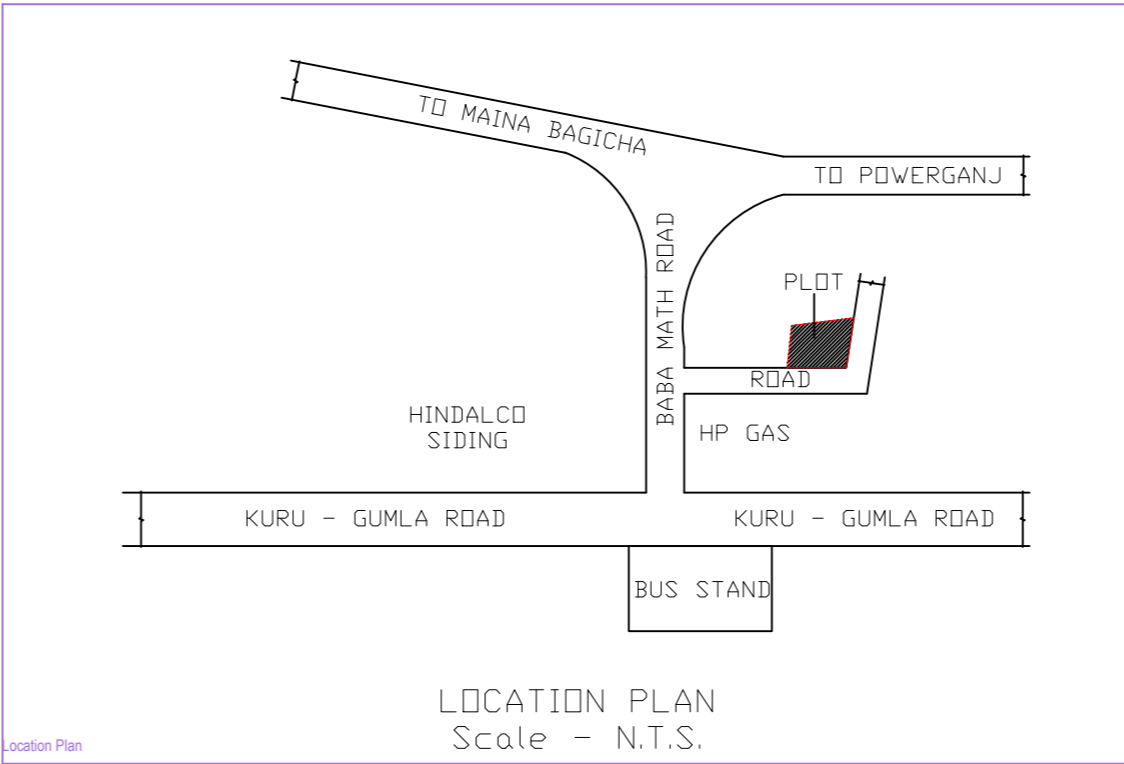
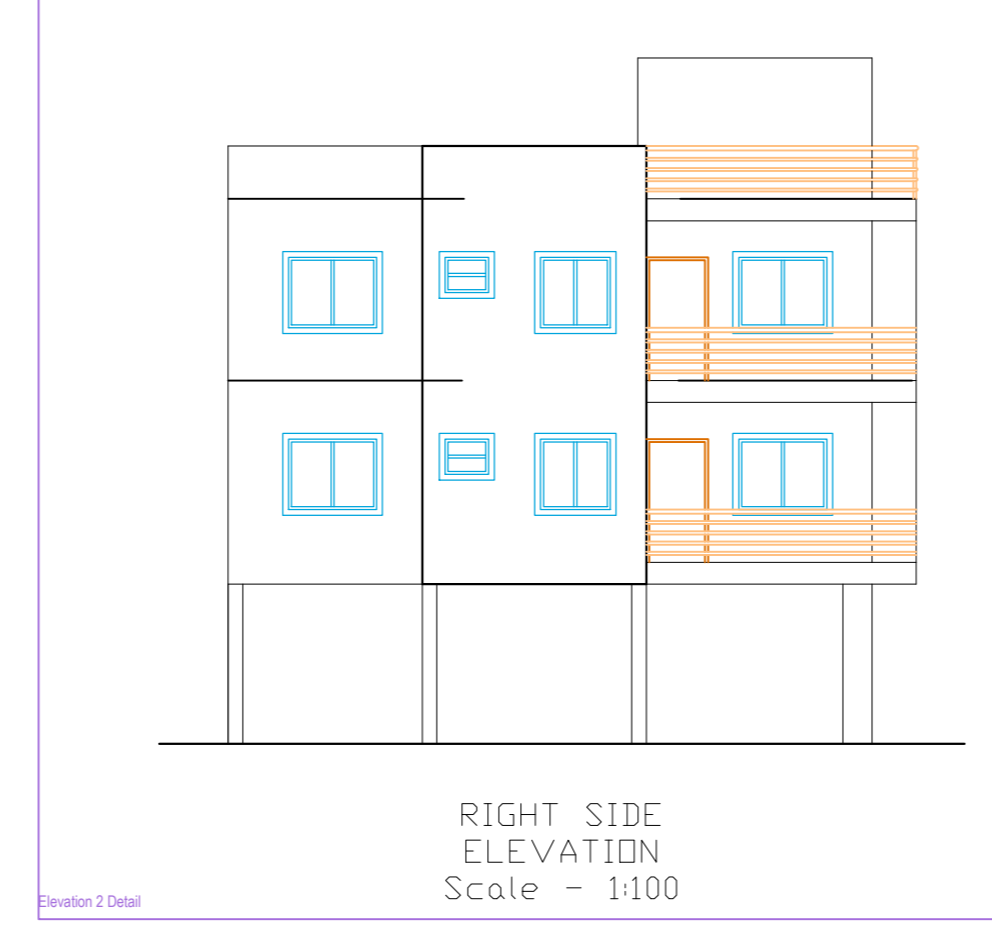
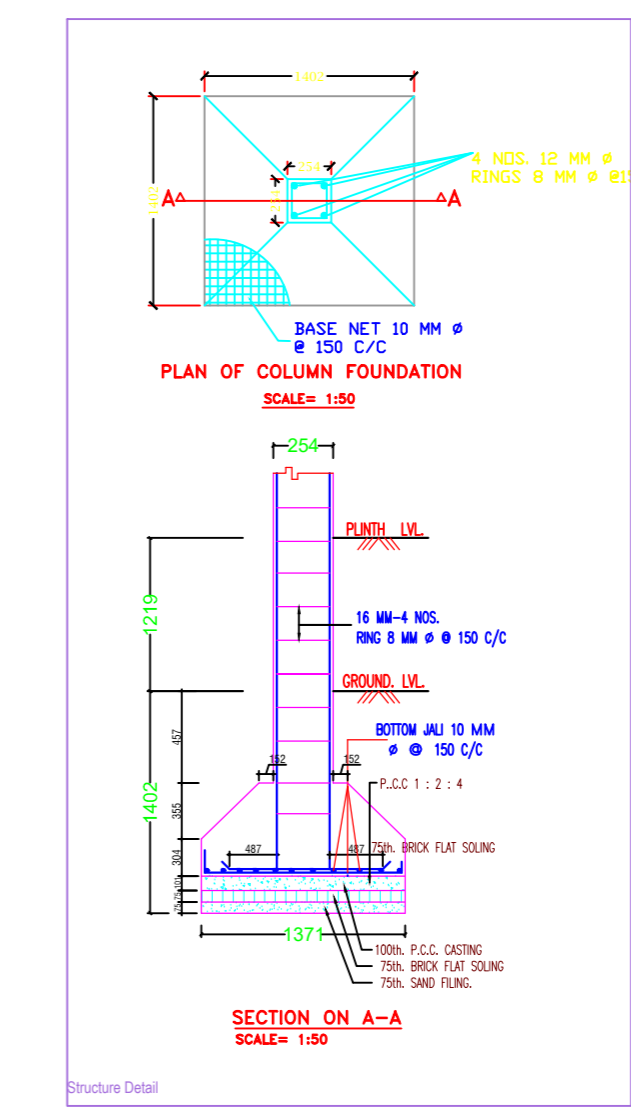
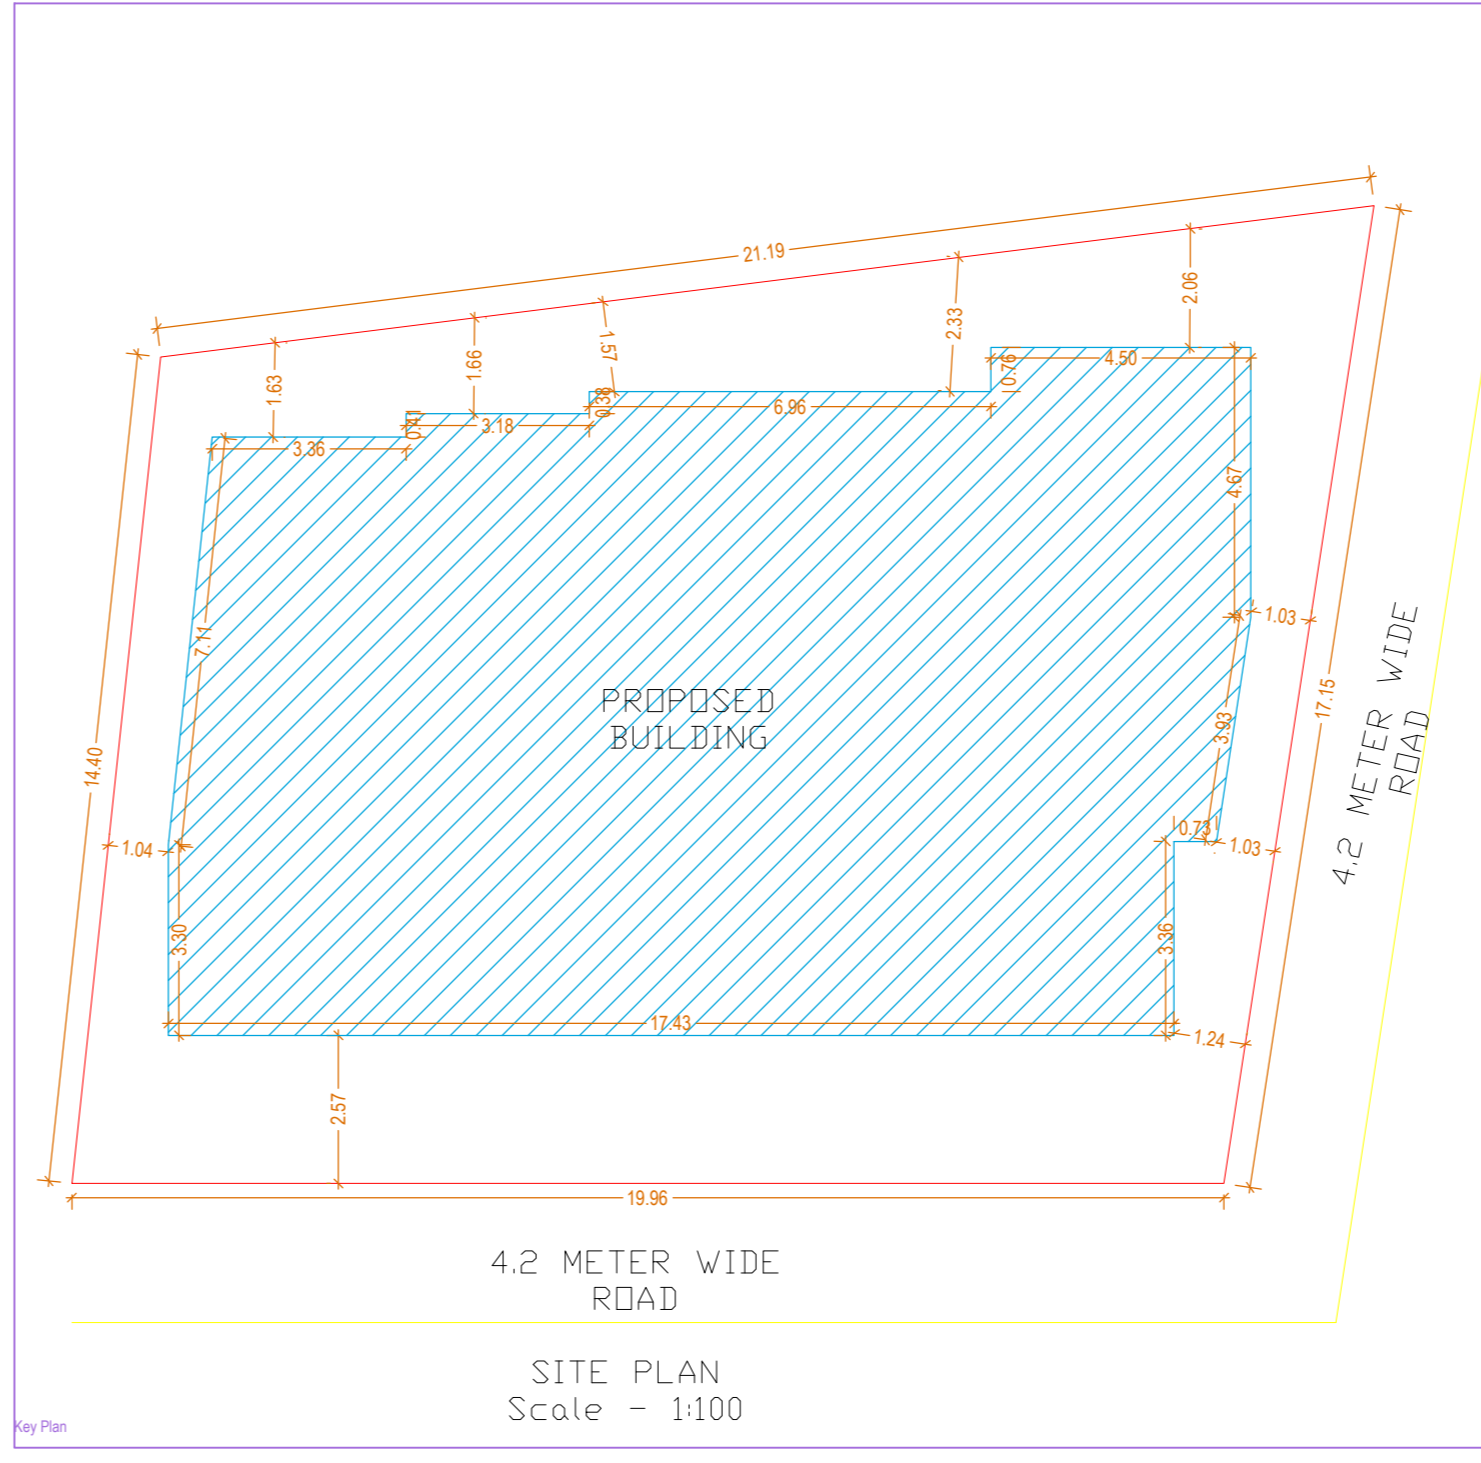


# Project Title :SMT KOMAL KUMARI & SMT. RITA DEVI

AREA STATEMENT (LOHARDAGA NAGAR PARRISHAD)		VERSION NO. 1.0.11

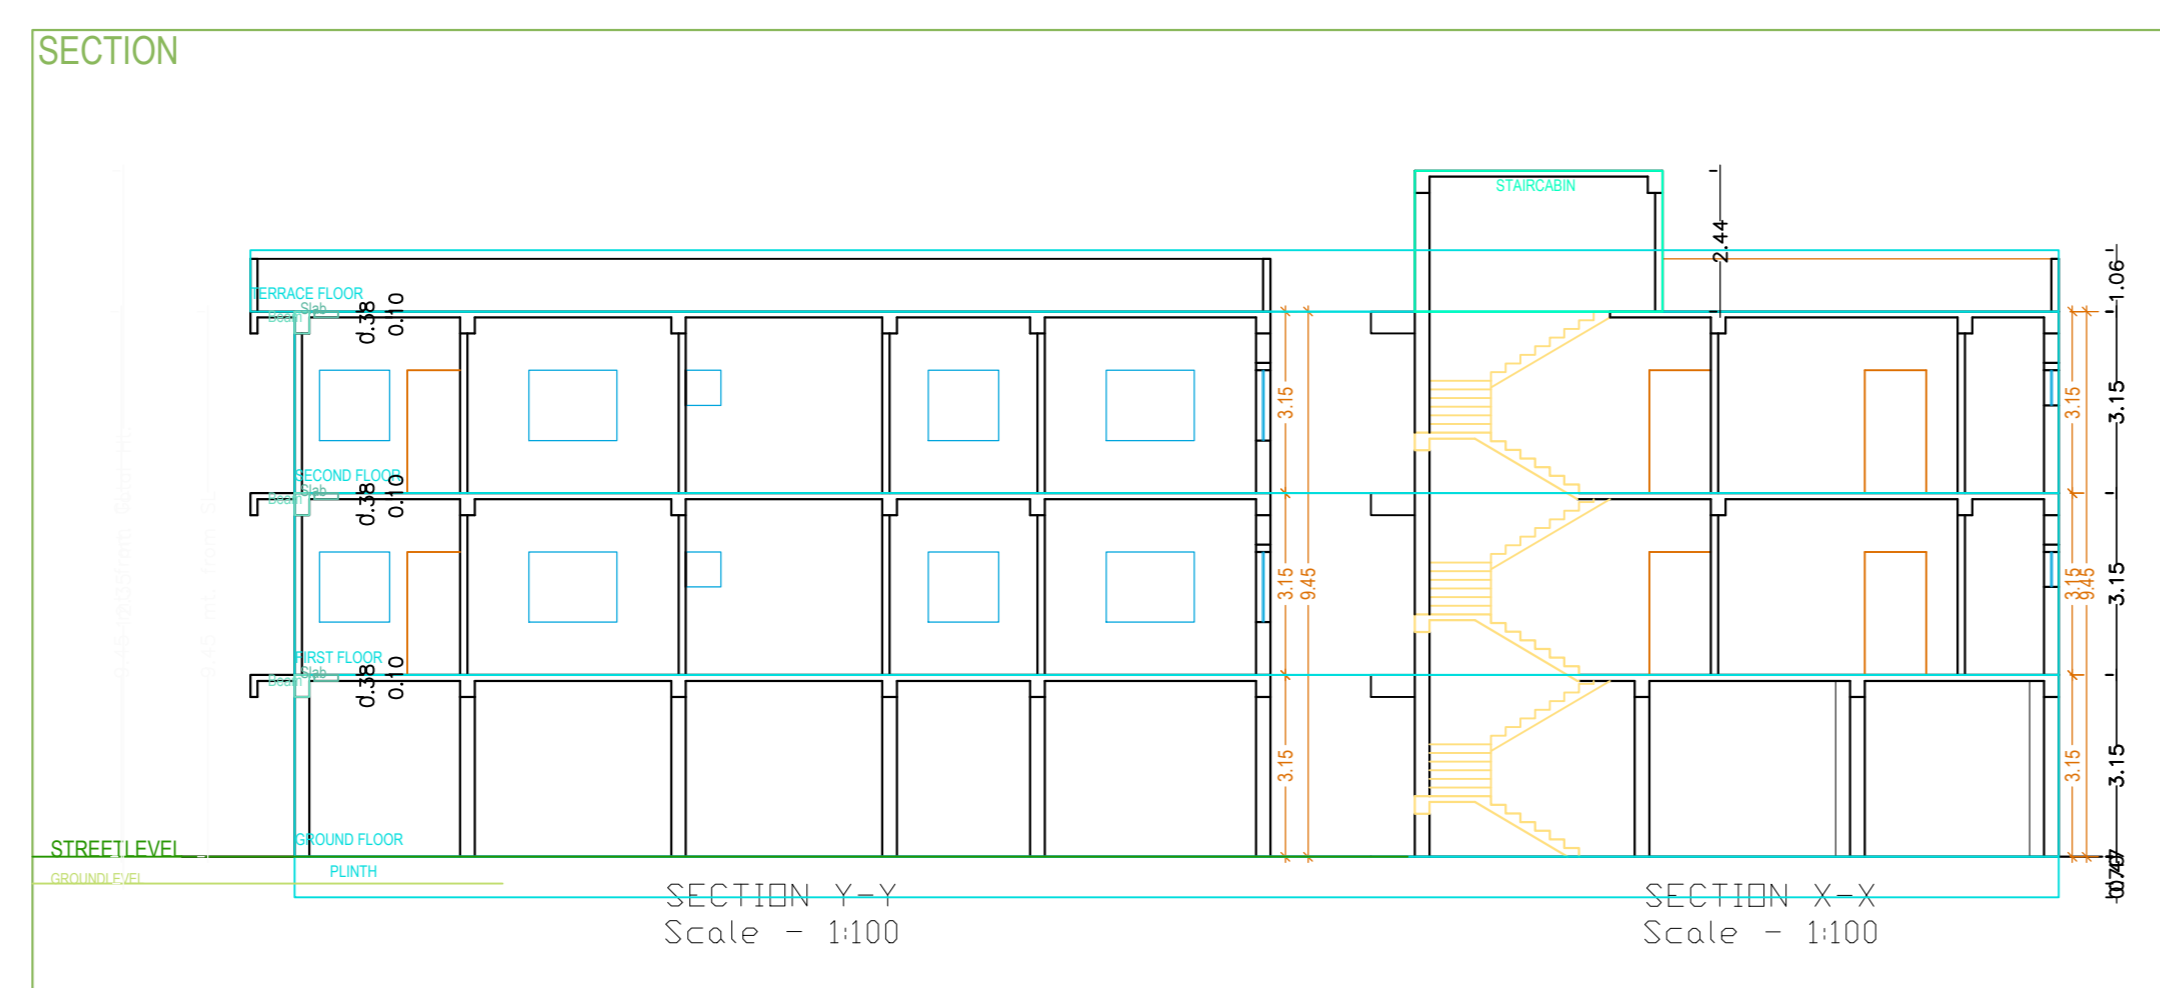

General notes	
1	ALL DIMENSION ARE IN MILLIMETRES UNLESS OTHERWISE STATED.
2	N/D DIMENSION IS TO BE SCALED OFF THE DRAWING.
3	DRAWINGS TO BE READ IN CONJUNCTION WITH ALL RELEVANT DRAWINGS & SPECIFICATIONS.
4	REFER WRITTEN DIMENSIONS ONLY.
5	DOORS AND WINDOW FRAME NOT TO BE FIXED ALONG WITH BRICK WORK.
6	INTERNAL PLASTER SHOULD BE 12MM THICK AND EXTERNAL PLASTER IS 25MM THICK.
7	FOUNDATION DEPTH UP TO GOOD SOIL.
8	CEMENT MORTAR OF MIX (1:4) FOR ENTIRE STRUCTURE AND PLASTER WORK.
9	SEPTIC TANK WILL BE FLUSHING SYSTEM.
10	ALL REINFORCEMENT SHALL BE OF FOR STEEL OF GRADE FY-415.
11	GRADE OF CONCRETE SHALL BE M-20

TYPE	WIDTH	HEIGHT	SILL LVL	DISCRPTION
D	1050	2100	NILL	SINGLE SHUTTER FULL SHOOK
DI	900	2100	NILL	---
W	1200	1200	900	4 LEAF GLAZED WIND
WI	900	1200	900	---
V	600	600	2400	VENTILATOR






PLOT AREA AT DEED	
PLOT AREA AT DEED	317.71 SQ.M.
AREA OF GROUND FLOOR	199.97 SQ.M.
AREA OF FIRST FLOOR	199.97 SQ.M.
AREA OF SECOND FLOOR	199.97 SQ.M.
TOTAL BUILD UP AREA	599.91 SQ.M.
% OF COVERED AREA	62.94%
TOTAL F.A.R. ACHIEVED	1.88

PROPOSED RESIDENTIAL BUILDING PLAN OF SMT KOMAL KUMARI W/O ASHISH KUMAR 2.SMT. RITA DEVI W/O LATE RAVINDRA PRASAD @ BHOLA PRASAD, R.S. PLOT NO. - 27/1072, KHATA NO. - 102, THANA NO. - 195, WARD NO. - 08/02, AREA-7.98 DECIMALS, VILLAGE - NADIA,THANA - LOHARDAGA, DIST - LOHARDAGA - 835302, STATE - JHARKHAND

ISSUE ONLY FOR CLIENT

SCALE	DATE	SHEET NO.
1 : 100		01 OF 01

CLIENT: \_\_\_\_\_ ENGINEER / ARCHITECT: \_\_\_\_\_

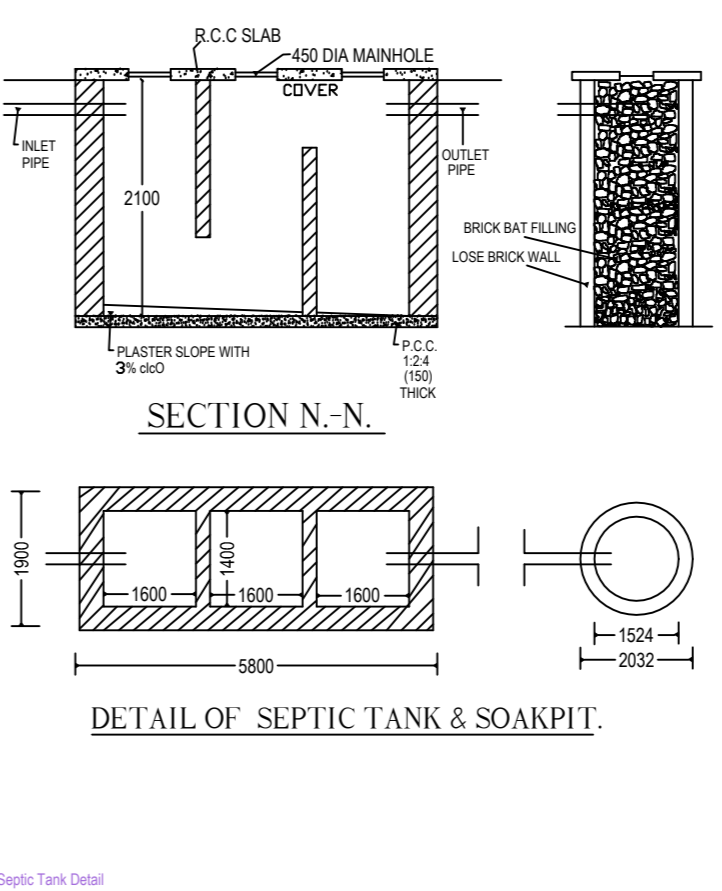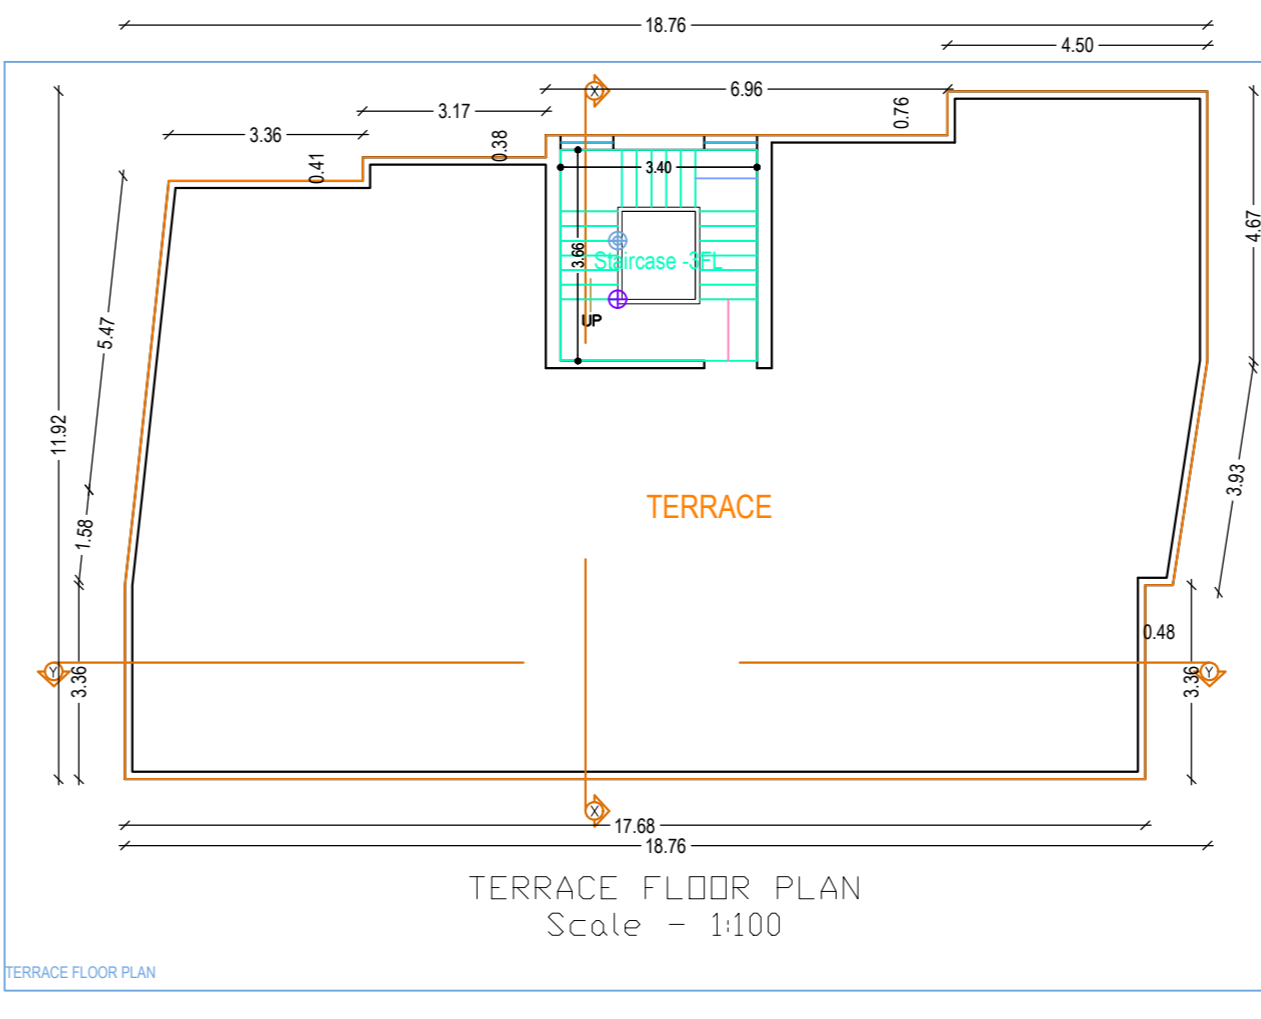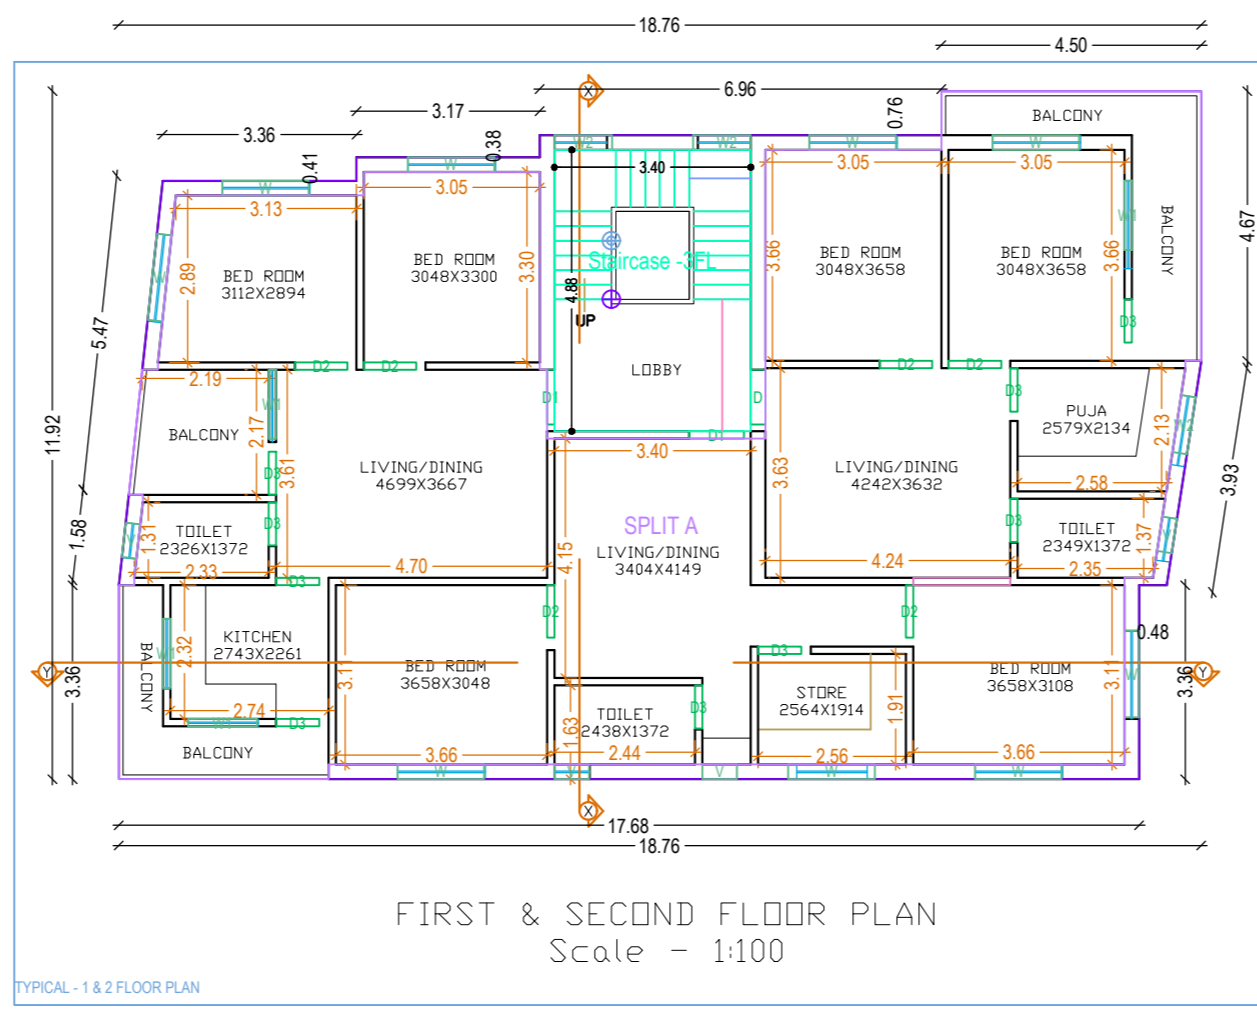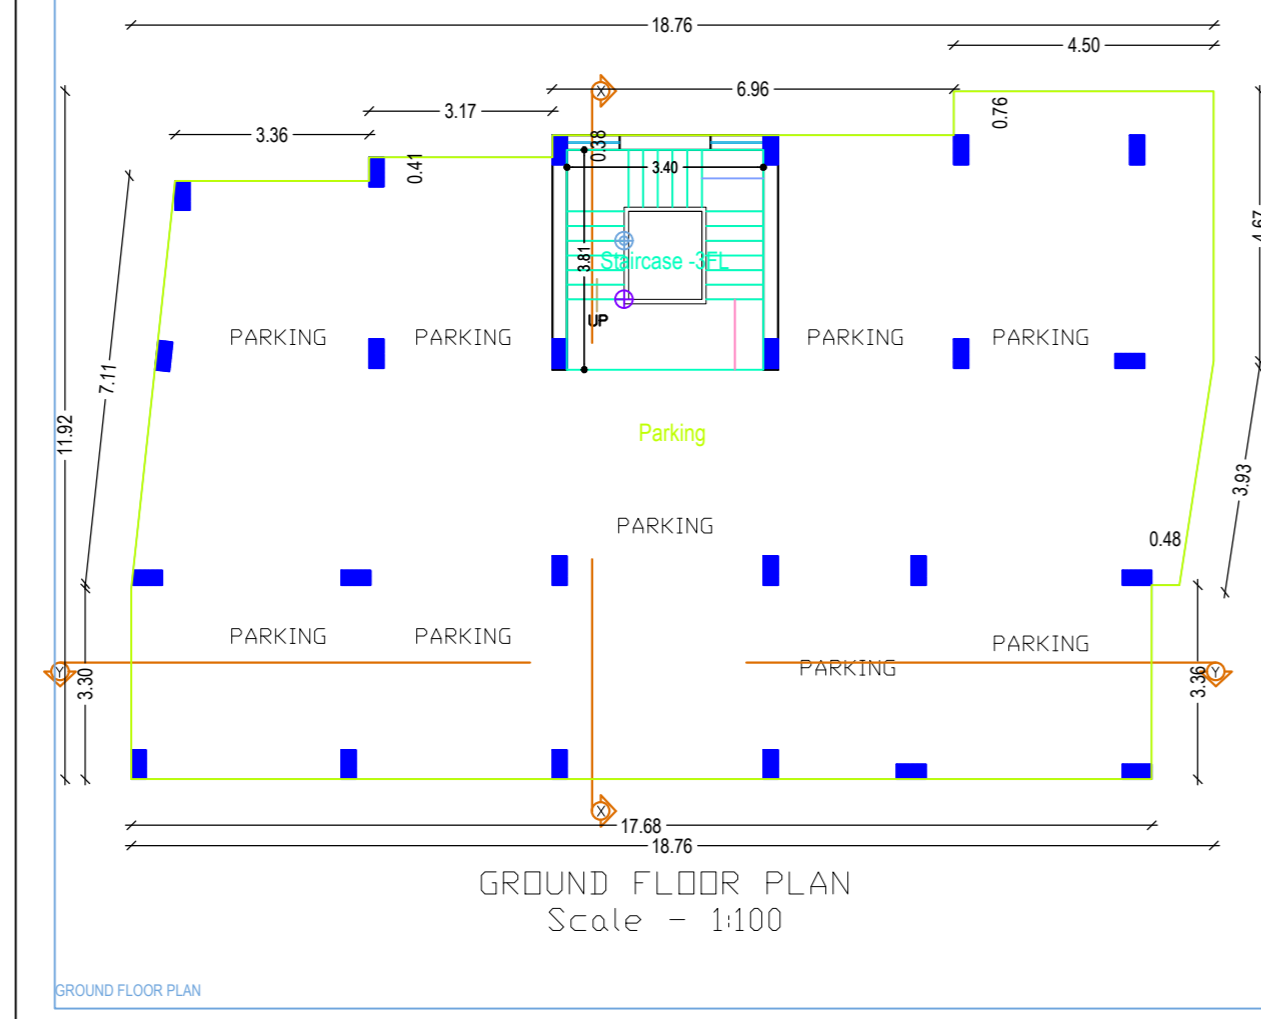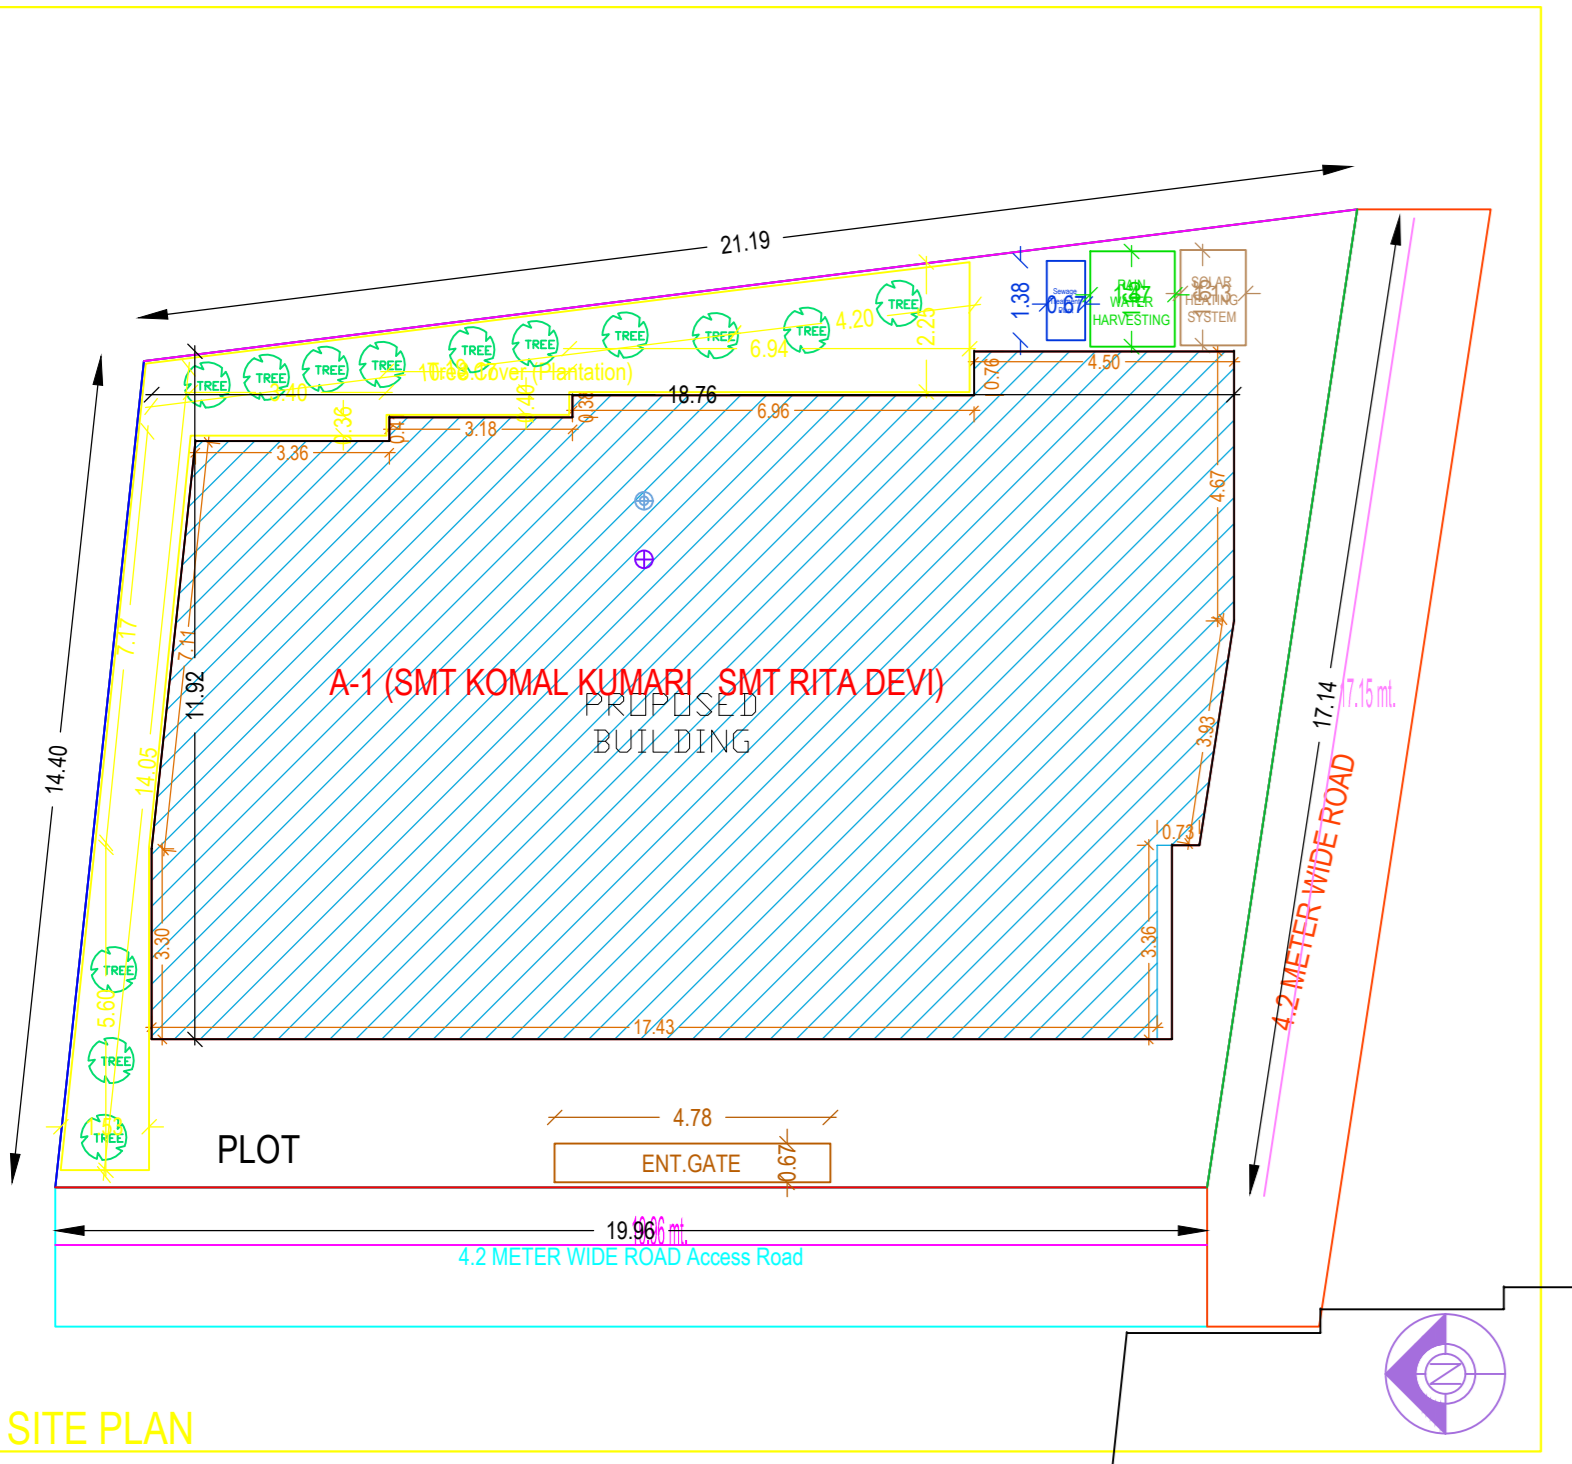




FLOOR	Name	Structure Type	Structure Area	Ground Area	No. of Rooms	No. of Tenement
TYPICAL	SPLIT A	FLAT	171.54	171.54	18	2
TOTAL			343.07	343.07	36	2