


Project Title :SMT MALAY DUTTA AND SMT TANUJA DATTA AND SMT DIPALI DATTA

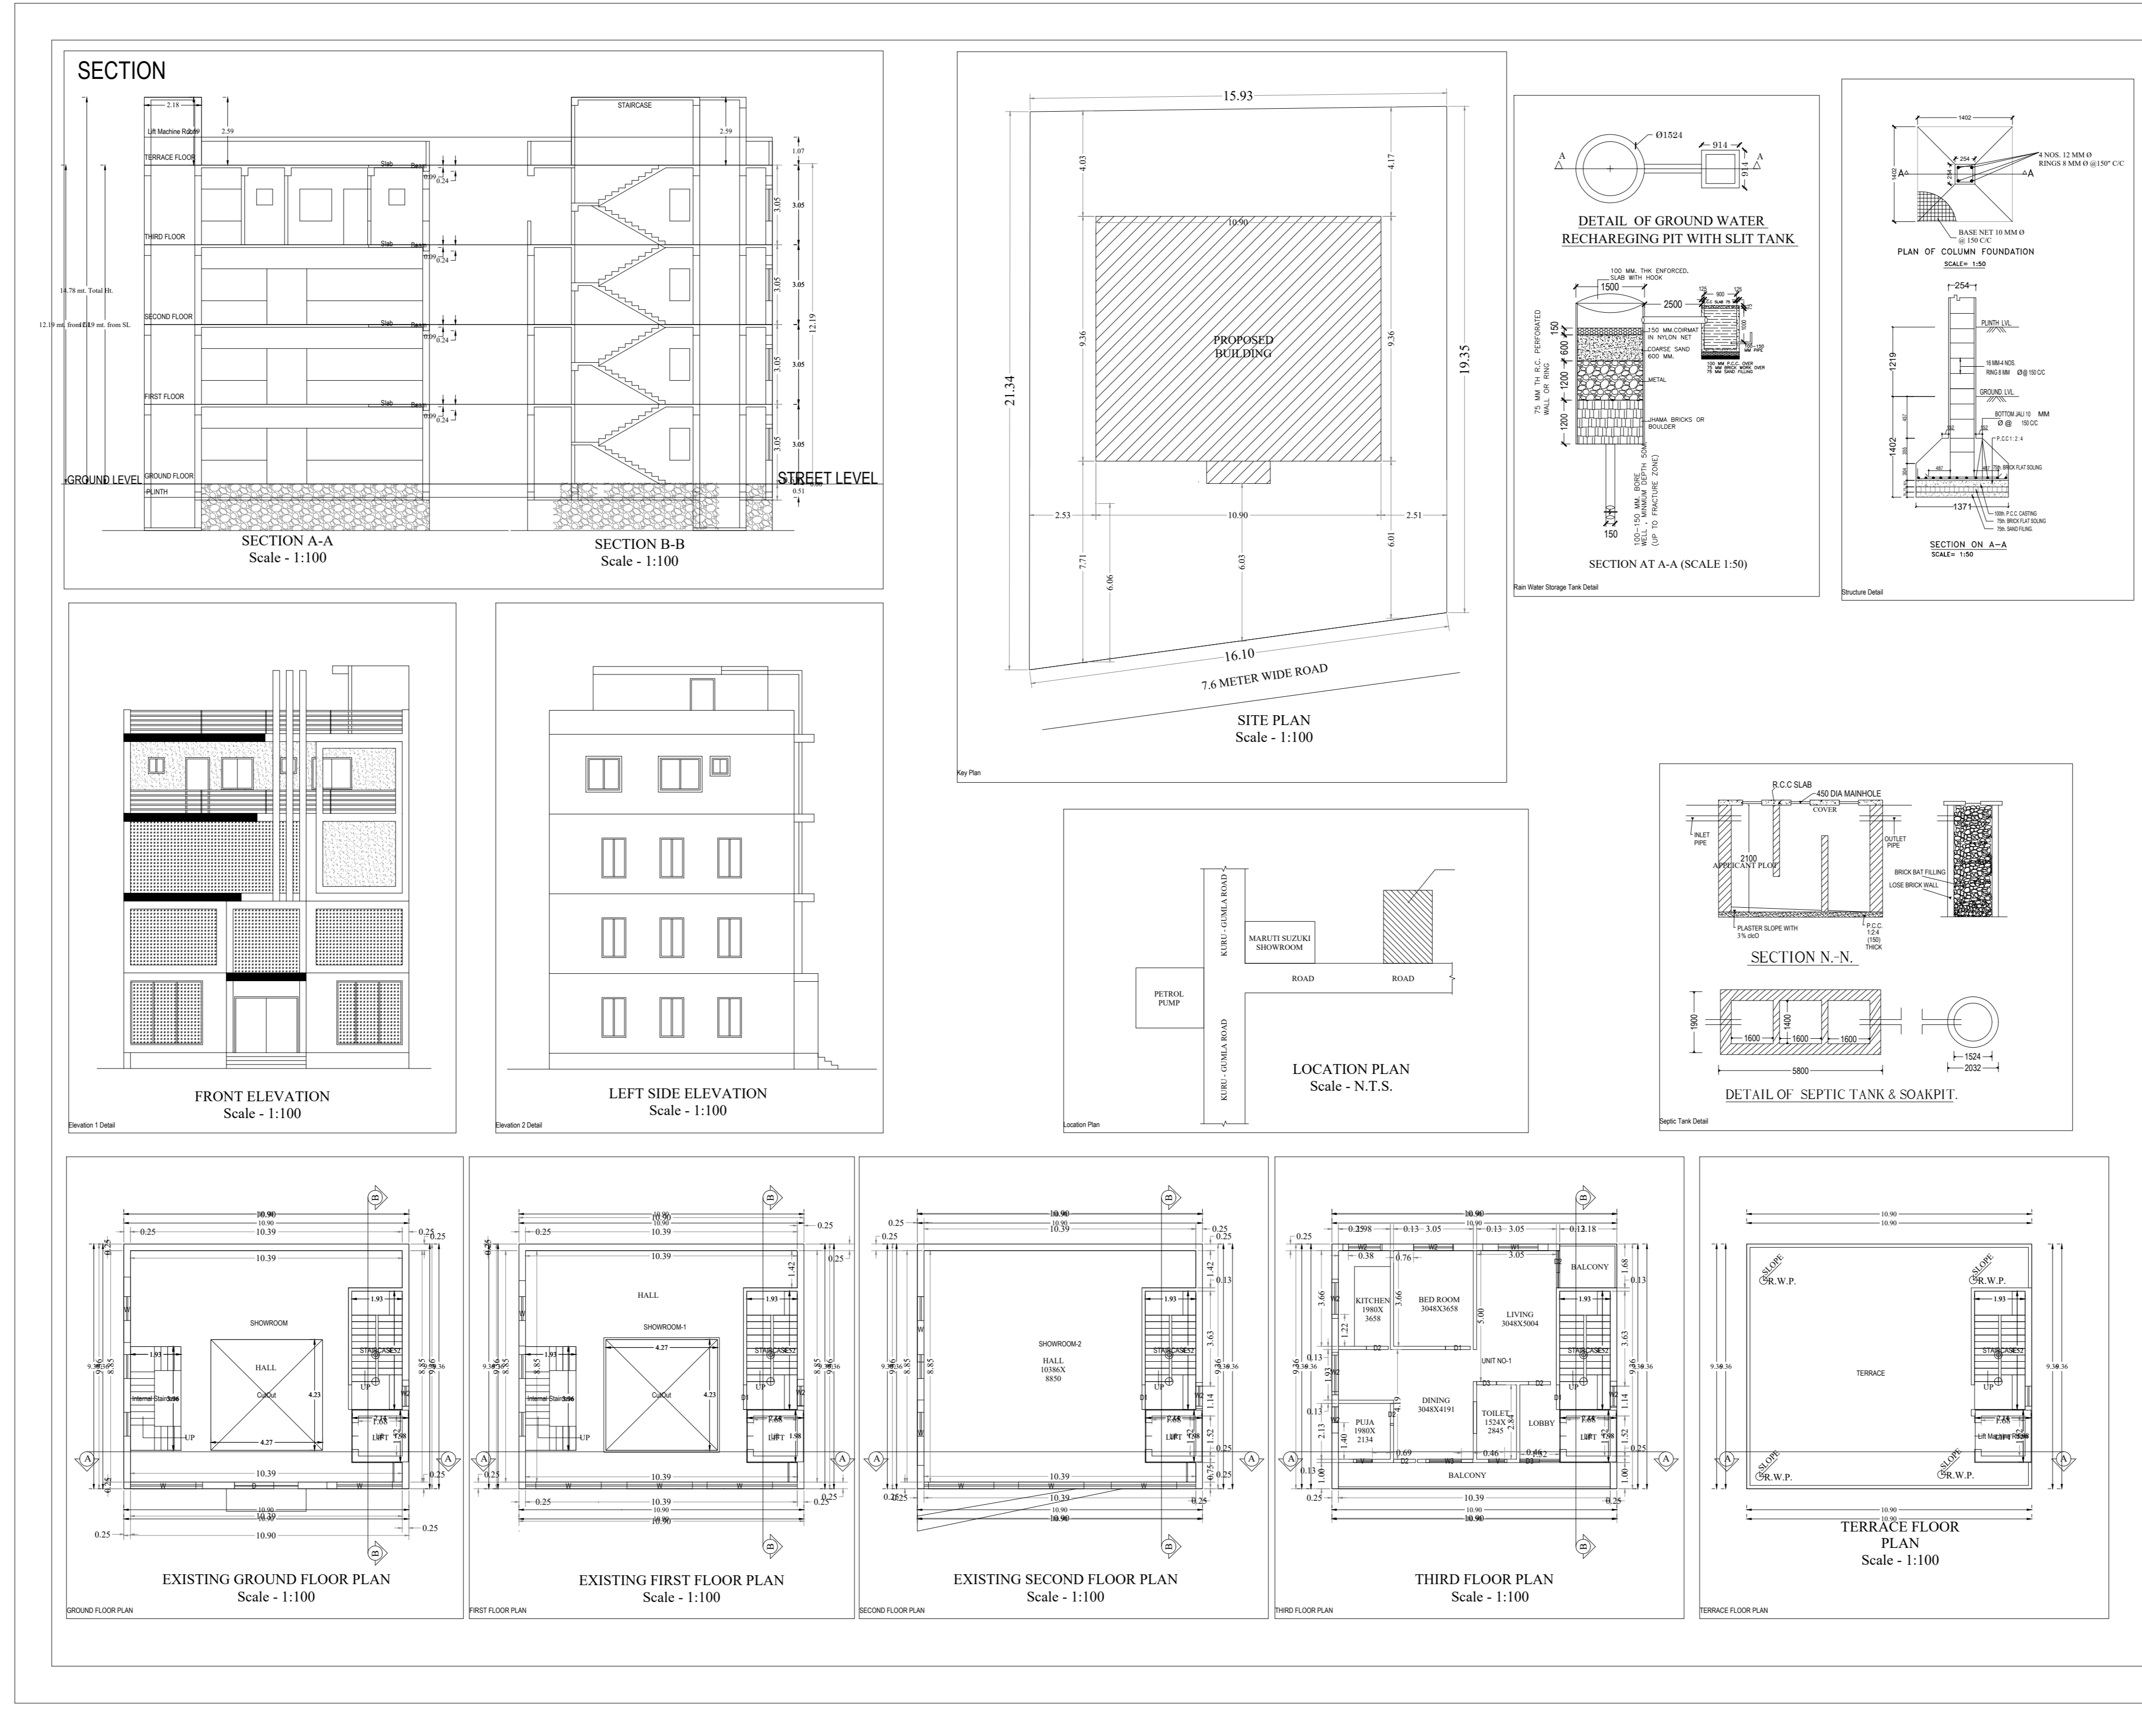

PROJECT DETAIL		VERSION NO.	DATE
Invent No.		1.0	10/05/2024
Project No.			

AREA DETAILS		UNIT	SQ.MET
AREA OF PLOT	(A)		284.25
AREA OF COVERED FLOOR AREA	(A-C)		284.25
AREA OF OPEN FLOOR AREA	(A-D)		153.50
AREA OF UNCOVERED FLOOR AREA	(A-E)		43.75
AREA OF TERRACE FLOOR AREA	(A-F)		43.75
AREA OF ROOF FLOOR AREA	(A-G)		284.25
AREA OF BALCONY FLOOR AREA	(A-H)		1.13
AREA OF BALCONY FLOOR AREA	(A-I)		43.82
AREA OF BALCONY FLOOR AREA	(A-J)		43.82
AREA OF BALCONY FLOOR AREA	(A-K)		284.25
AREA OF BALCONY FLOOR AREA	(A-L)		284.25
AREA OF BALCONY FLOOR AREA	(A-M)		284.25

PARKING CALCULATION		TYPE	NO.	AREA
Car Parking	2		30.00	
Vehicular Parking	3		42.00	
Two Wheeler Parking	6		12.00	
Total Area	12		84.00	97.00

MARGIN DETAIL		ROAD NAME	FRONT MARGIN	REAR MARGIN	SIDE MARGIN	SETBACK MARGIN
Building	7.60 METER WIDE ROADWAY	ROADWAY	0.50	4.00	1.00	2.00
		ROADWAY	0.50	4.00	1.00	2.00

FAR & Setback Details (TAM-4c-1)		FLOOR NO.	COVERED AREA (Sq.M)	OPEN AREA (Sq.M)	FLOOR AREA (Sq.M)	SETBACK (M)	FLOOR HEIGHT (M)	NO. OF FLOORS			
Building	7.60 METER WIDE ROADWAY	1	403.00	30.00	373.00	114.00	12.72	207.00	97.75	254.00	01
		2	403.00	30.00	373.00	114.00	12.72	207.00	97.75	254.00	01

BUILDING A (SMT MALAY DUTTA AND SMT TANUJA DATTA AND SMT DIPALI DATTA)		FLOOR NO.	COVERED AREA (Sq.M)	OPEN AREA (Sq.M)	FLOOR AREA (Sq.M)	SETBACK (M)	FLOOR HEIGHT (M)	NO. OF FLOORS			
Building	7.60 METER WIDE ROADWAY	1	403.00	30.00	373.00	114.00	12.72	207.00	97.75	254.00	01
		2	403.00	30.00	373.00	114.00	12.72	207.00	97.75	254.00	01

SCHEDULE OF JOINERY:		ITEM NO.	NAME	LENGTH	HEIGHT	NO.
1. JBF/MLC/	SMT MALAY DUTTA AND SMT TANUJA DATTA AND SMT DIPALI DATTA	01	2.70	2.13	02	
		02	1.84	2.13	05	
		03	0.96	2.13	04	
		04	1.80	2.13	01	

SCHEDULE OF JOINERY:		ITEM NO.	NAME	LENGTH	HEIGHT	NO.
1. JBF/MLC/	SMT MALAY DUTTA AND SMT TANUJA DATTA AND SMT DIPALI DATTA	05	1.80	2.13	02	
		06	1.00	2.78	05	
		07	1.50	2.78	04	
		08	1.50	2.78	01	

UMBRELLA TABLE FOR BUILDING A (SMT MALAY DUTTA AND SMT TANUJA DATTA AND SMT DIPALI DATTA)		FLOOR	Name	UMRELLA Type	Entry Type	Usable Area	Capacity	No. of Seats	No. of UMBRELLA
GROUND FLOOR	SHOP	SHOP	Existing	60.40	60.37	1.00	1.00	1.00	1.00
FIRST FLOOR	SHOP	SHOP	Existing	78.44	78.41	1.00	1.00	1.00	1.00
THIRD FLOOR	FLAT	FLAT	Proposed	82.11	81.96	8.00	8.00	8.00	8.00
TOTAL				281.35	281.11	11.00	11.00	11.00	11.00