
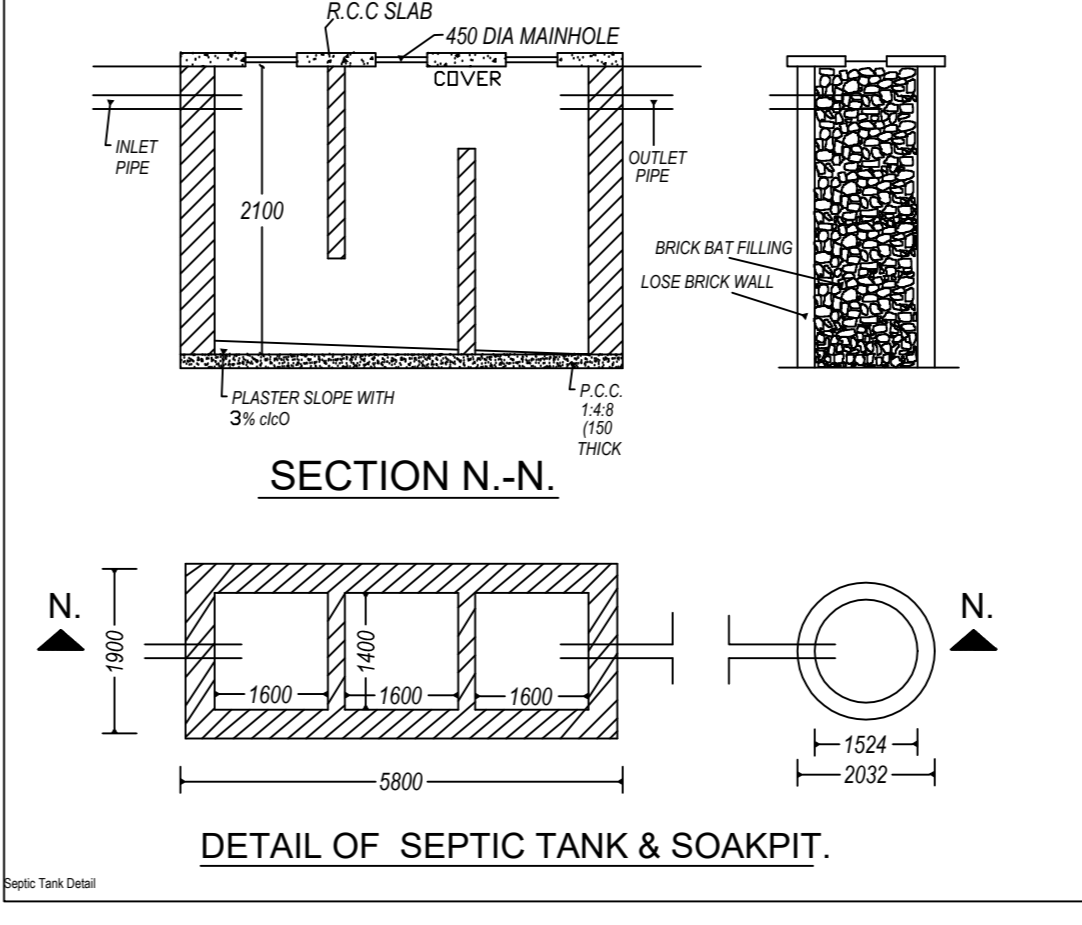
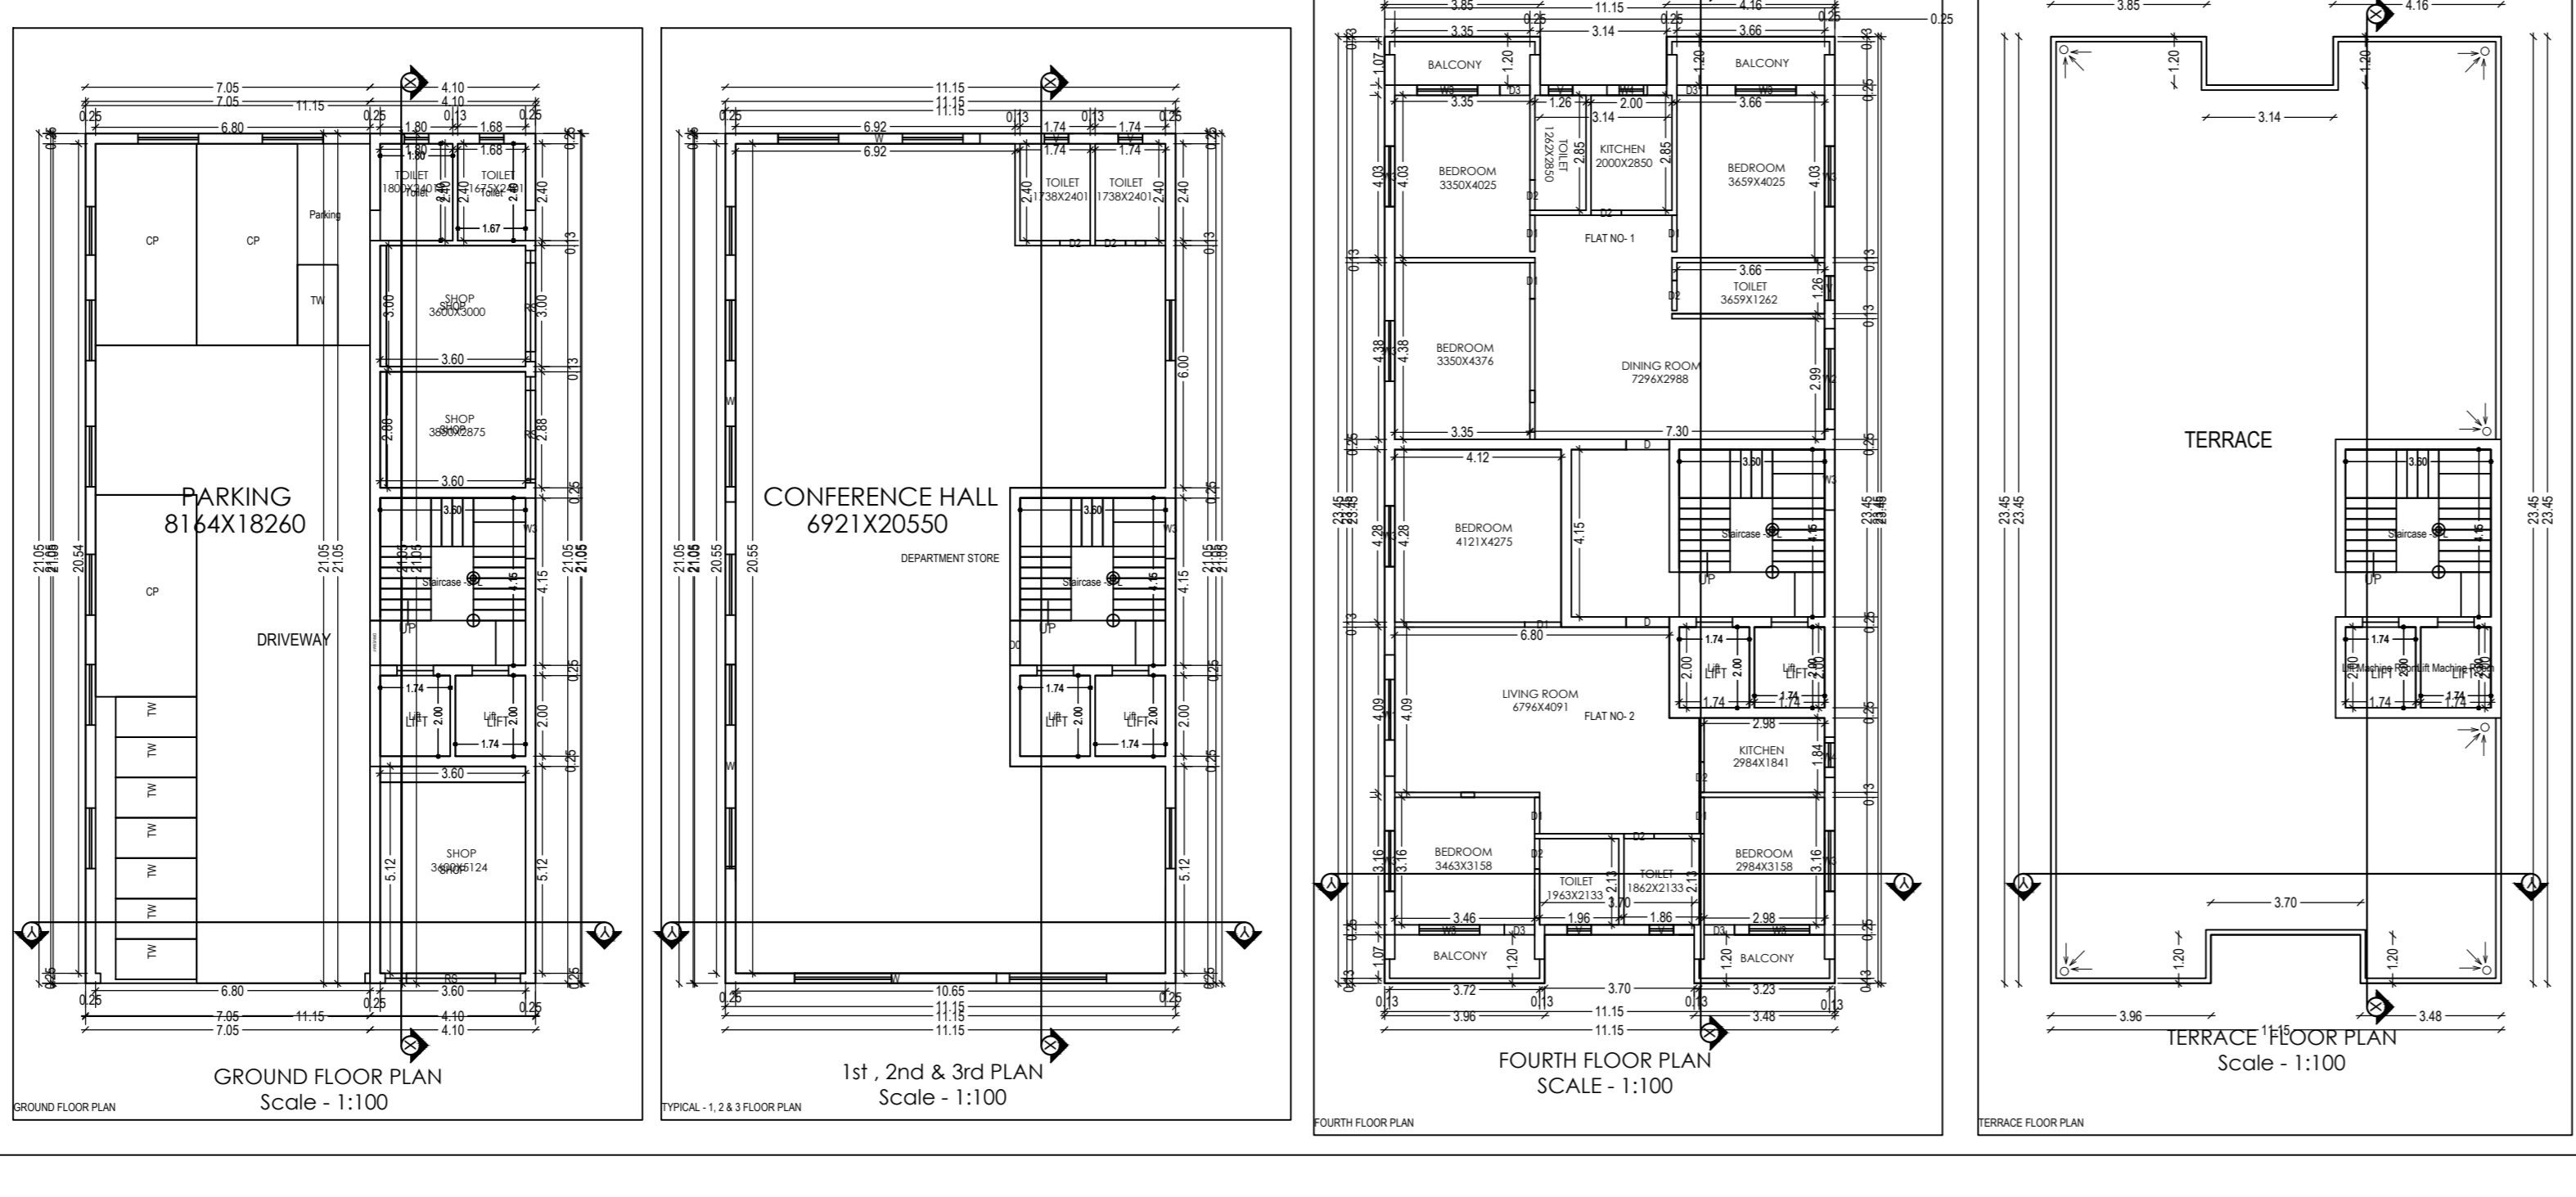
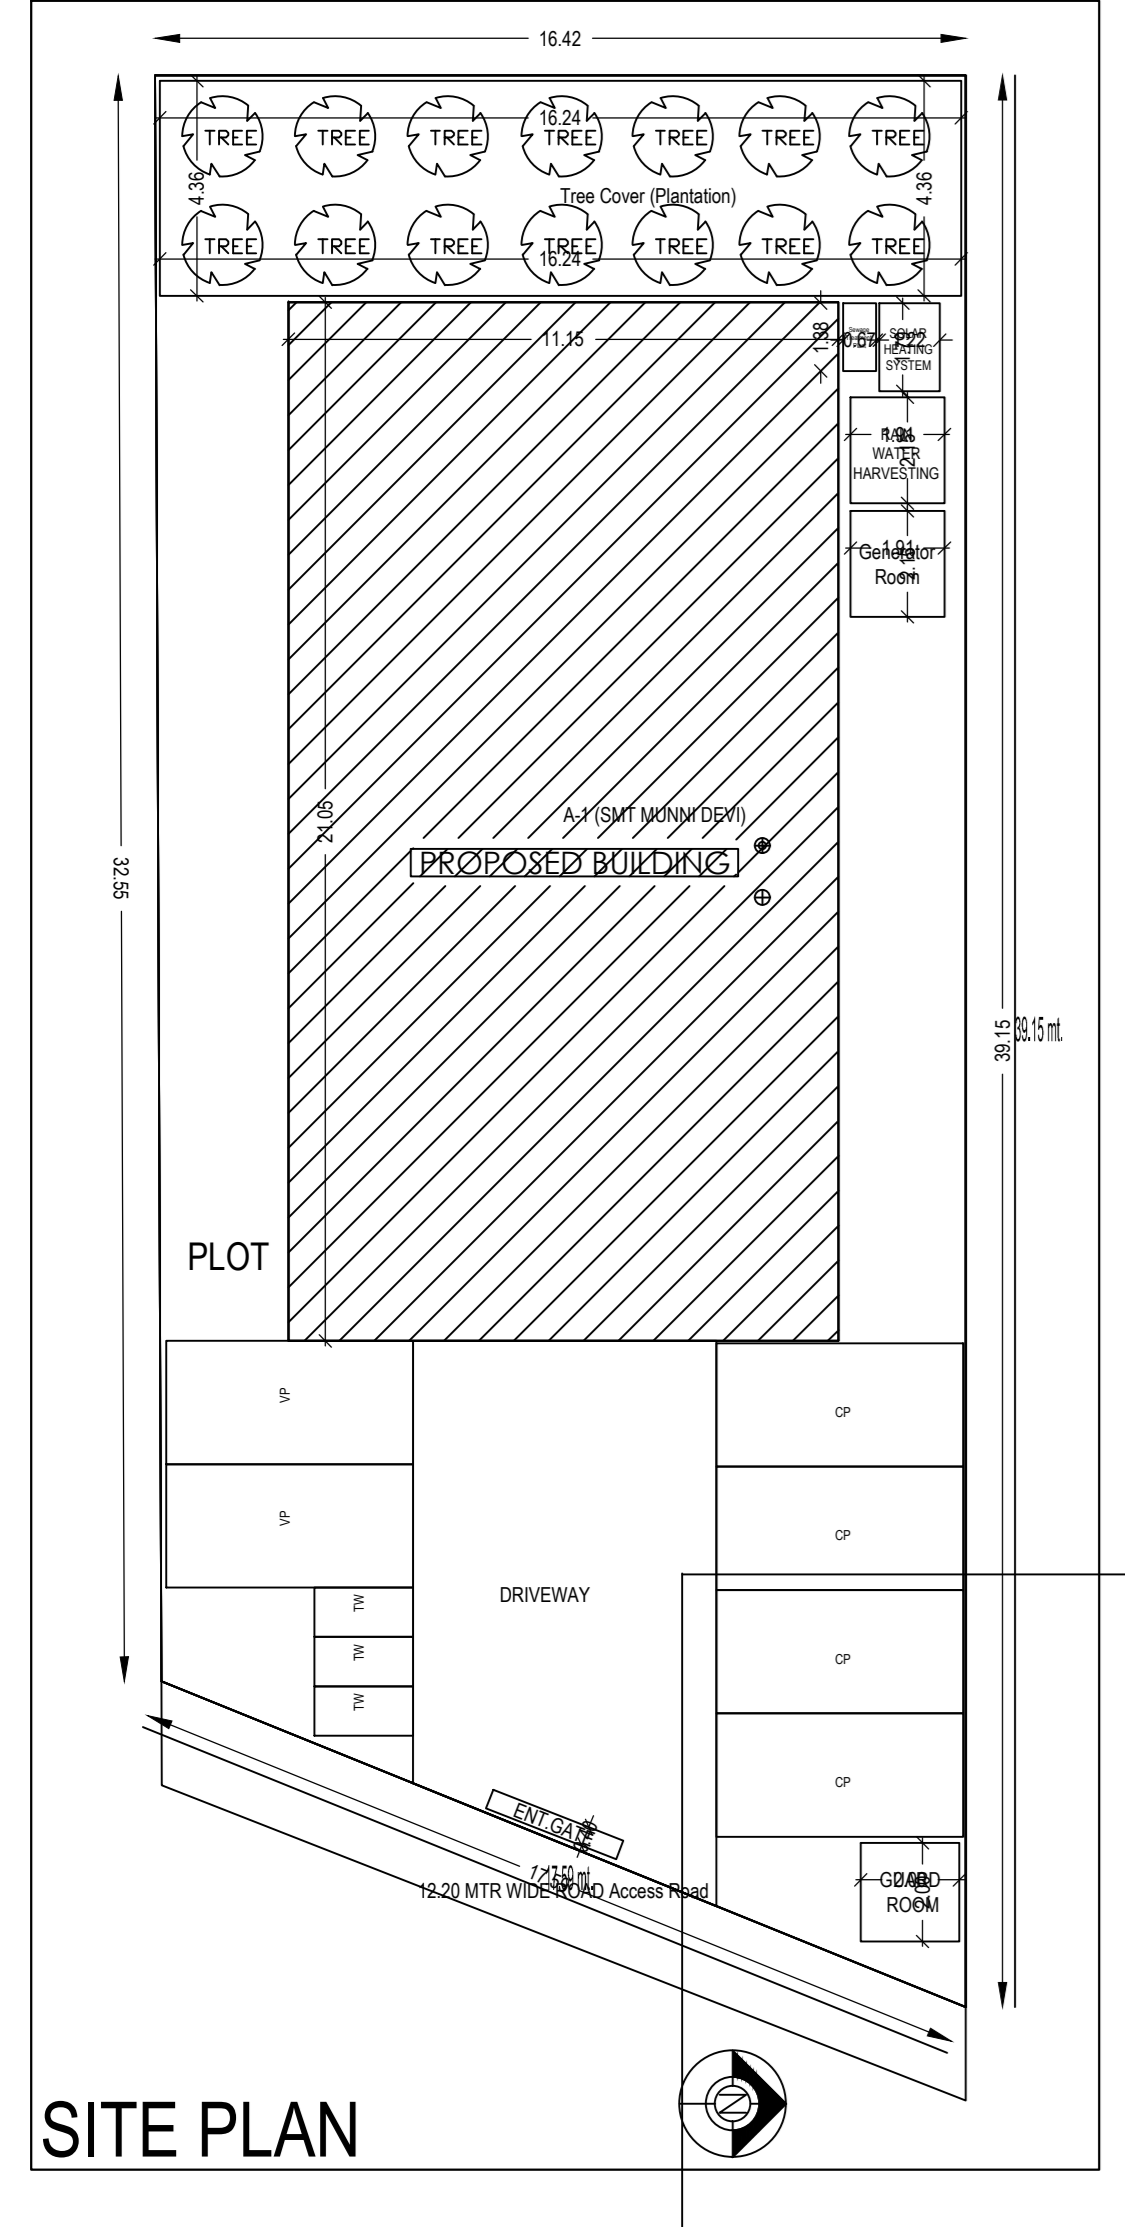
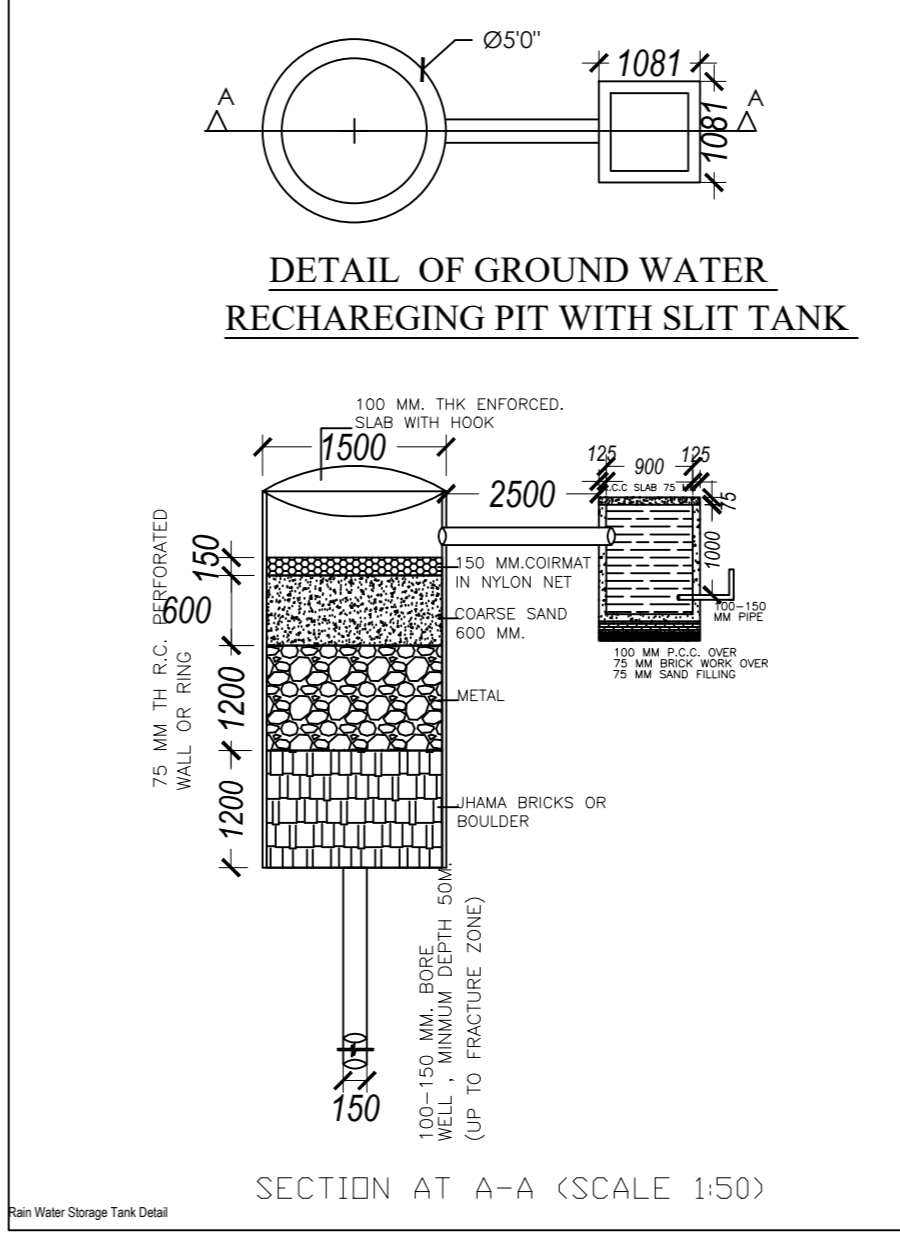
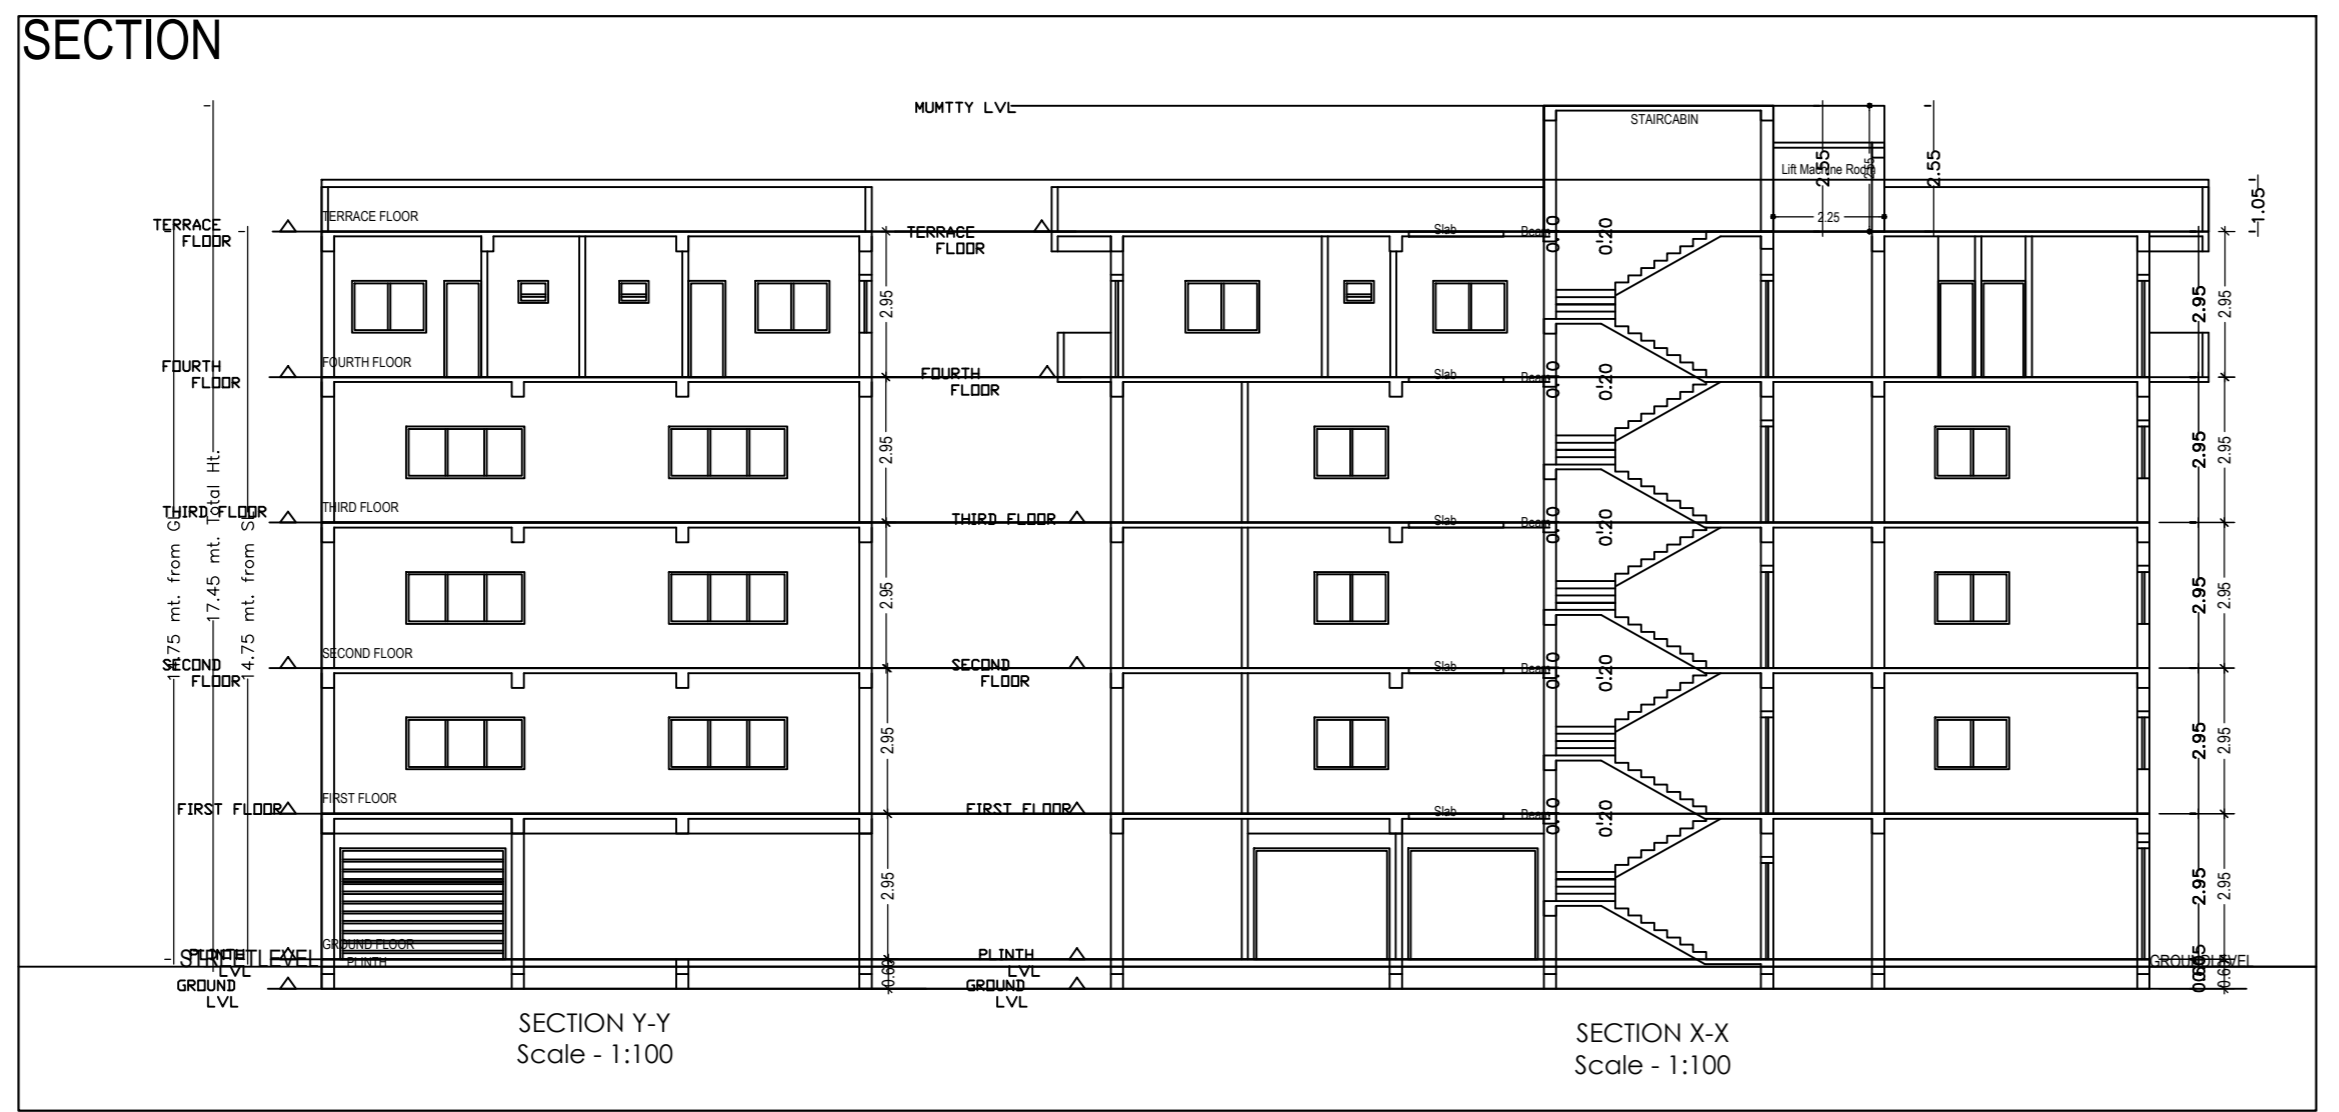
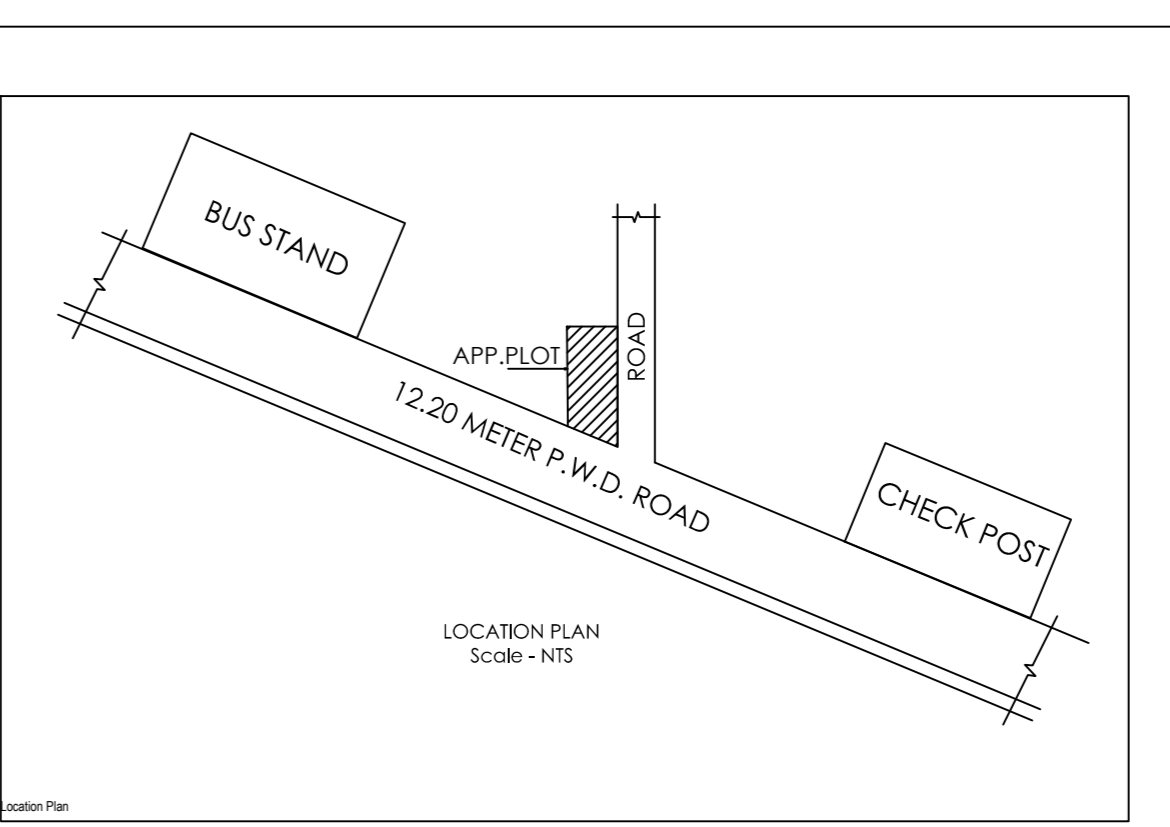
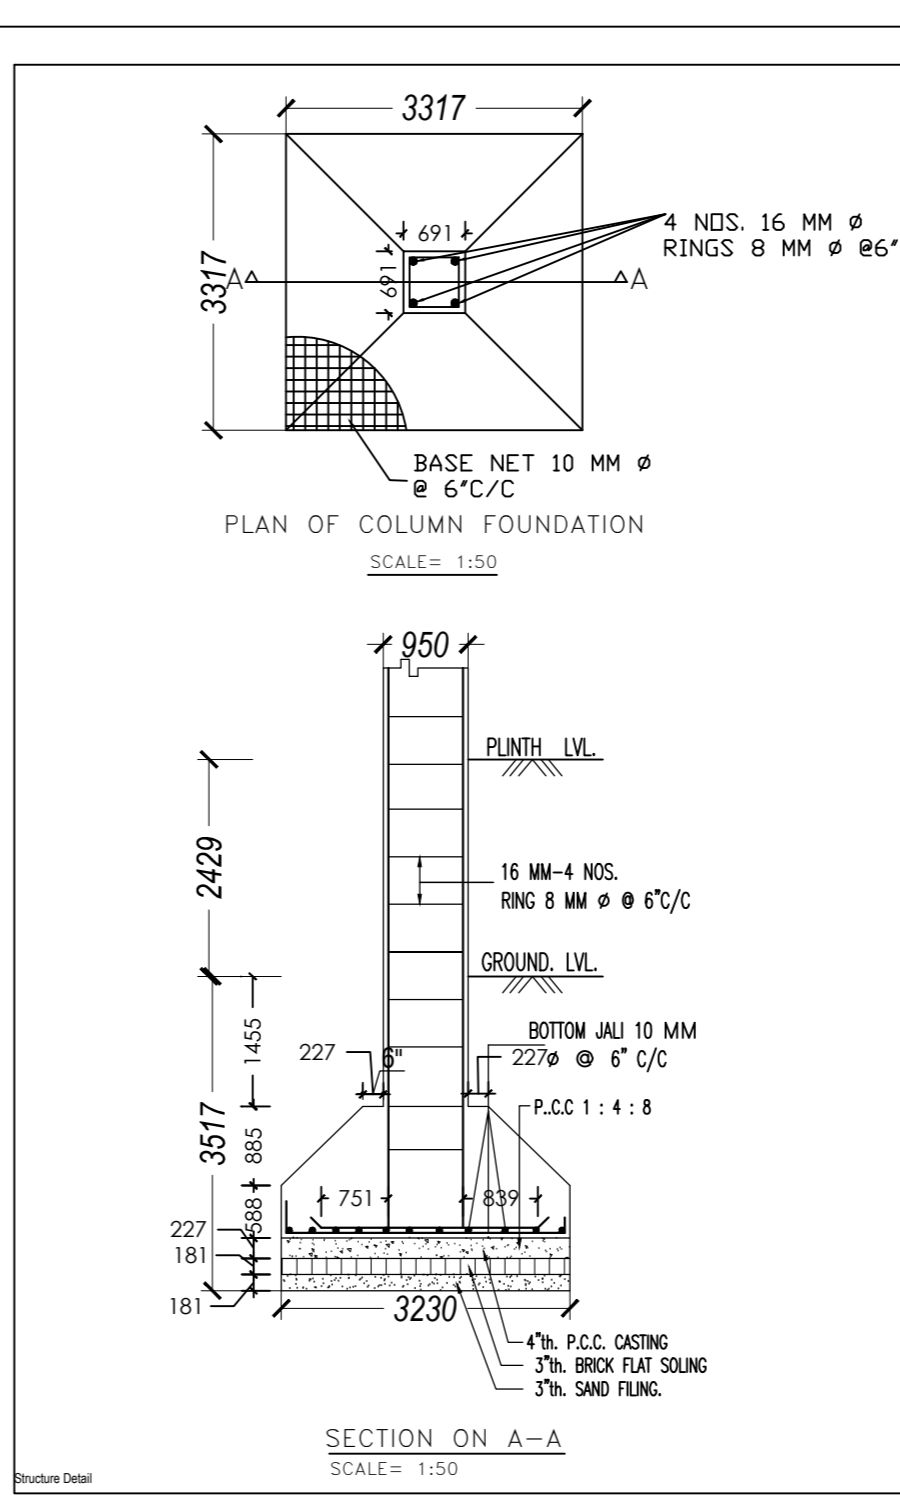


Project Title :SMT MUNNI DEVI


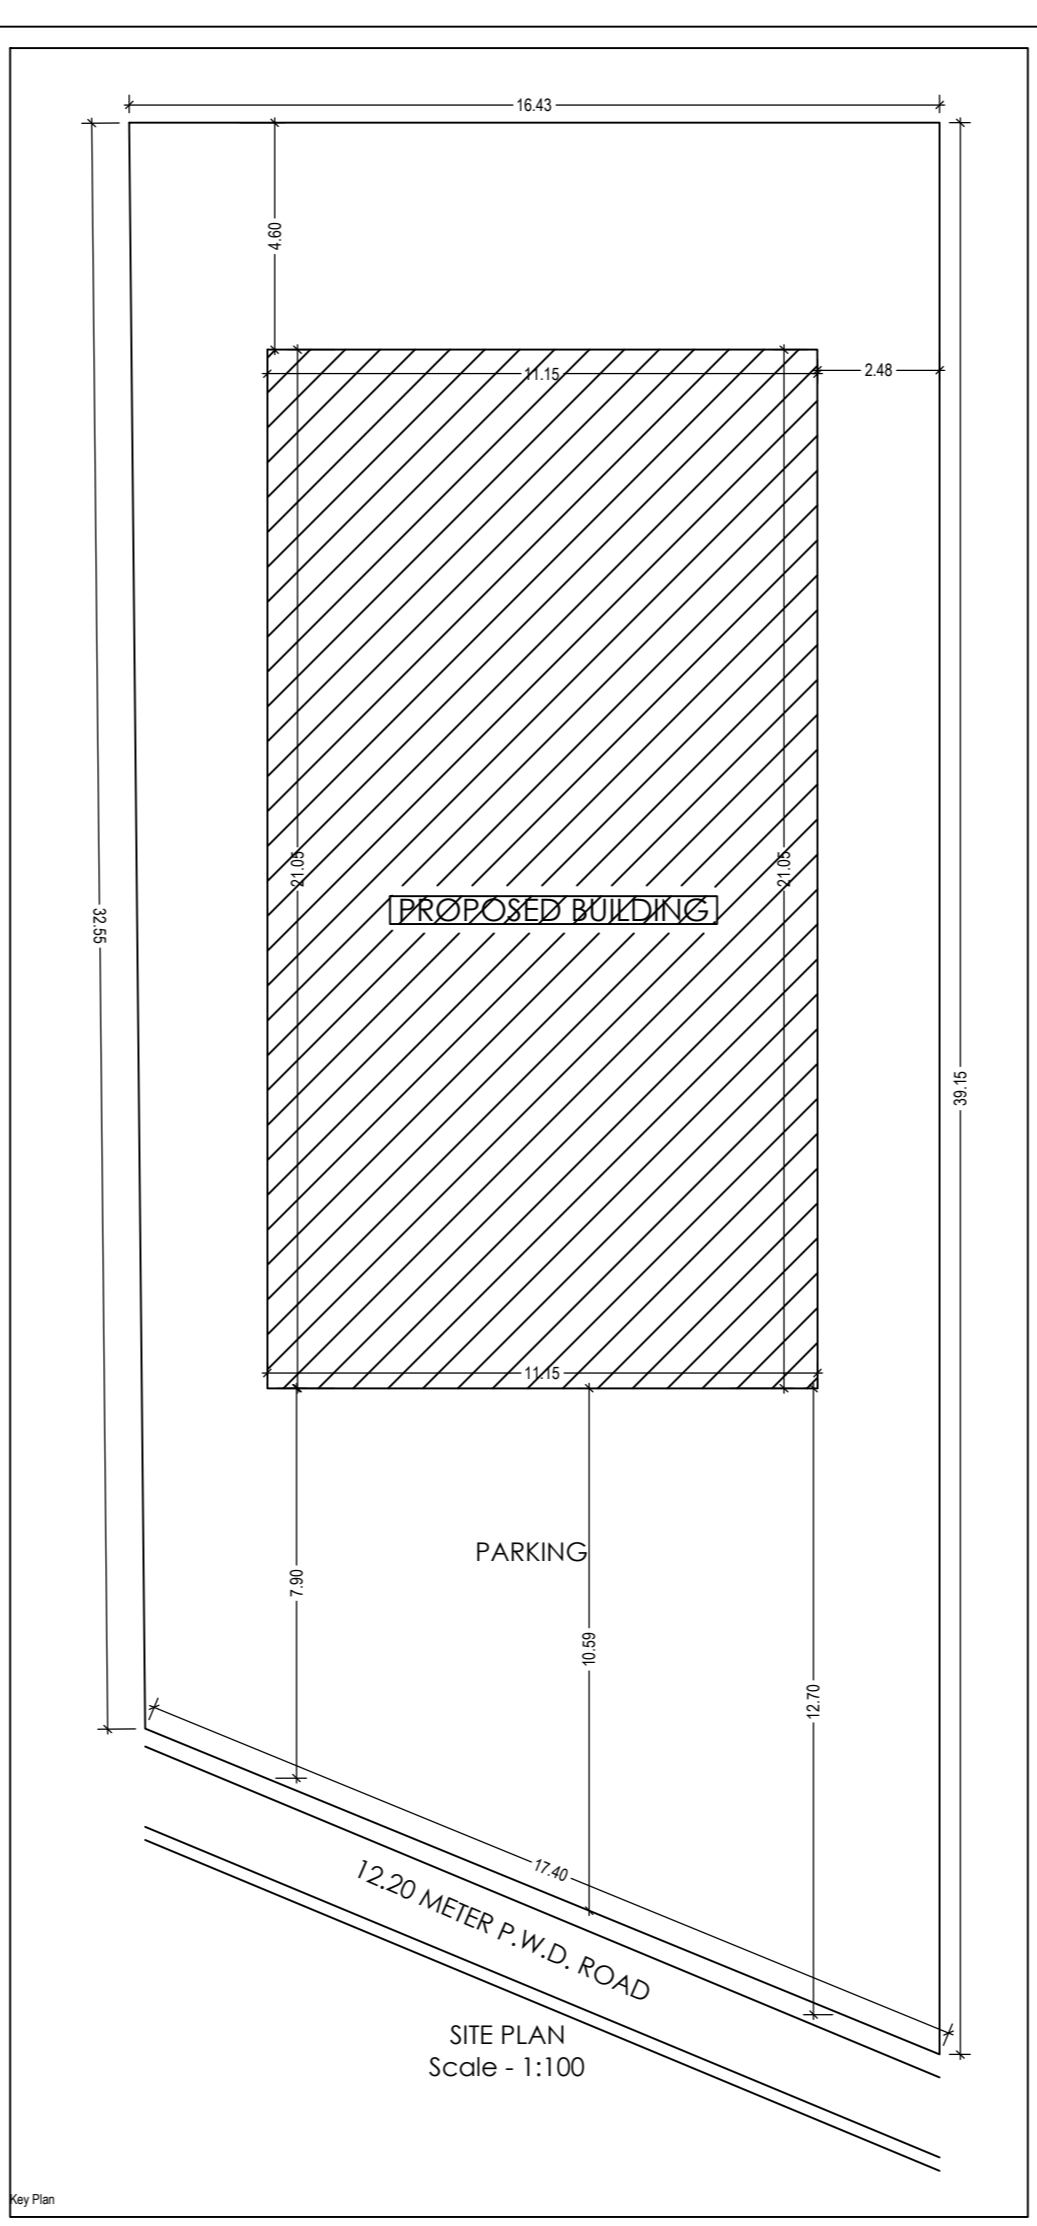





