
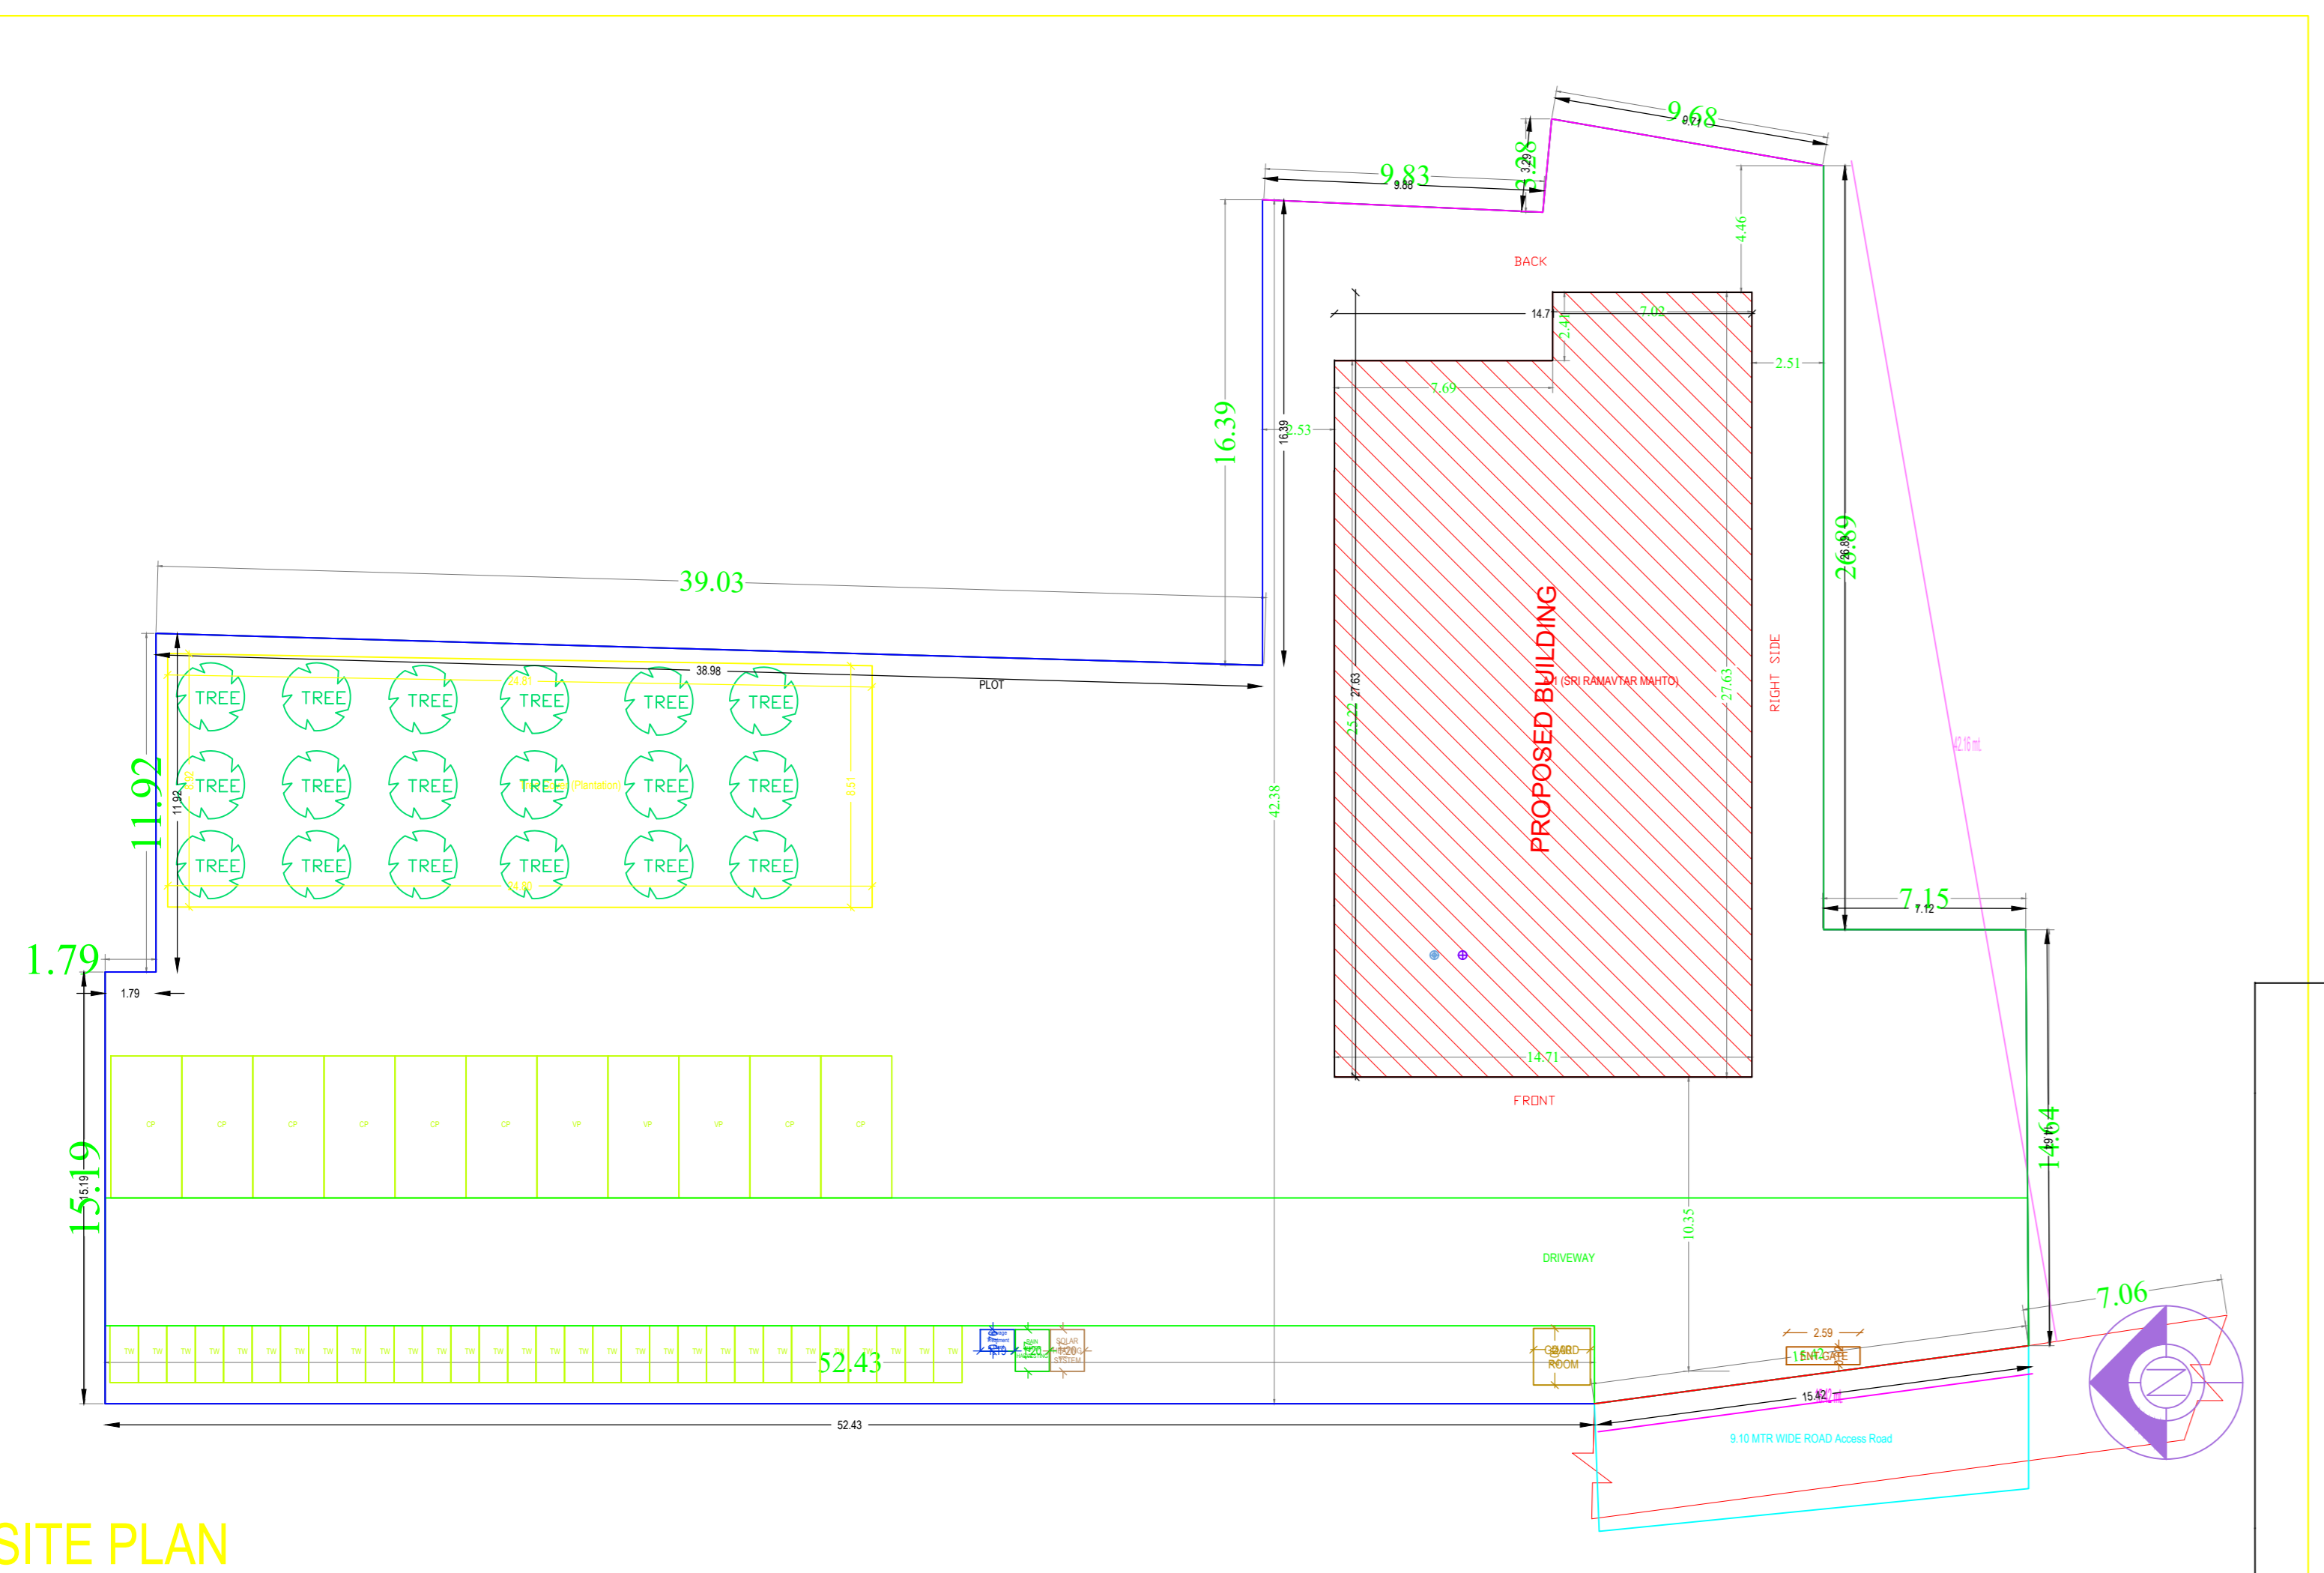


Project Title :SRI RAMAVTAR MAHTO




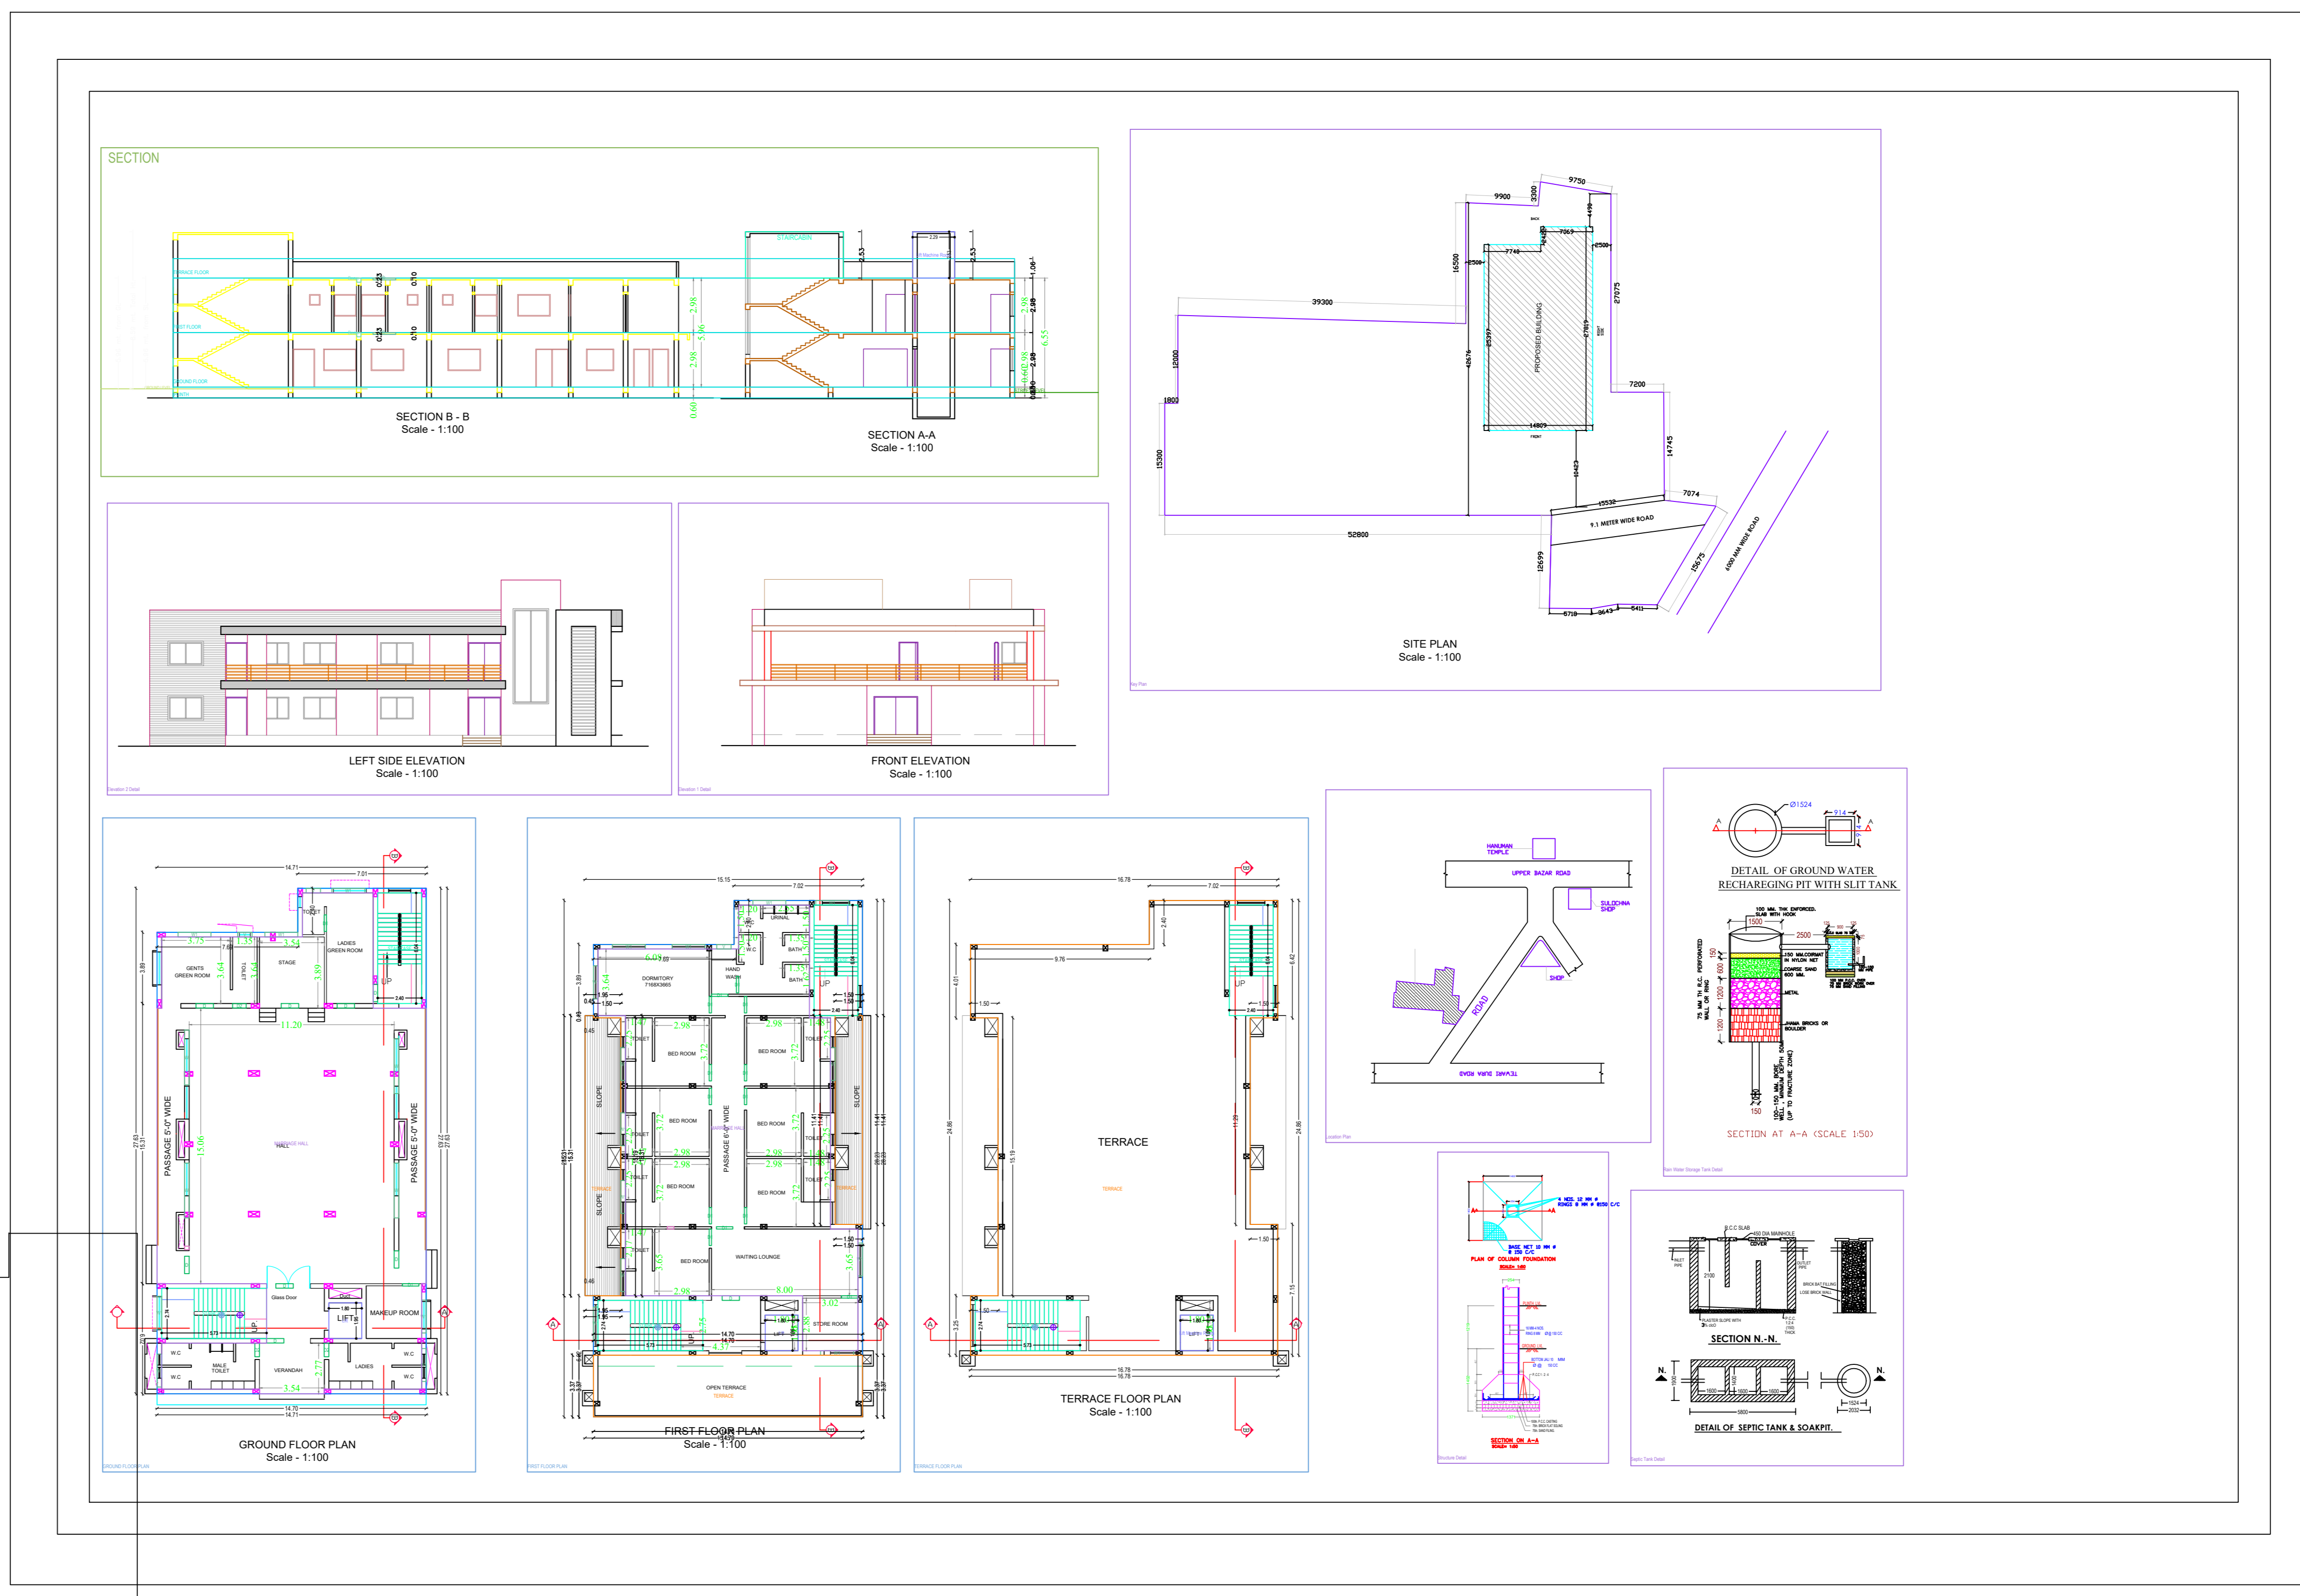





