


10 ϕ @125MMC/C
BOTH DIRECTION.

FOUNDATION PLAN OF CLOUMN

SCALE=1:25

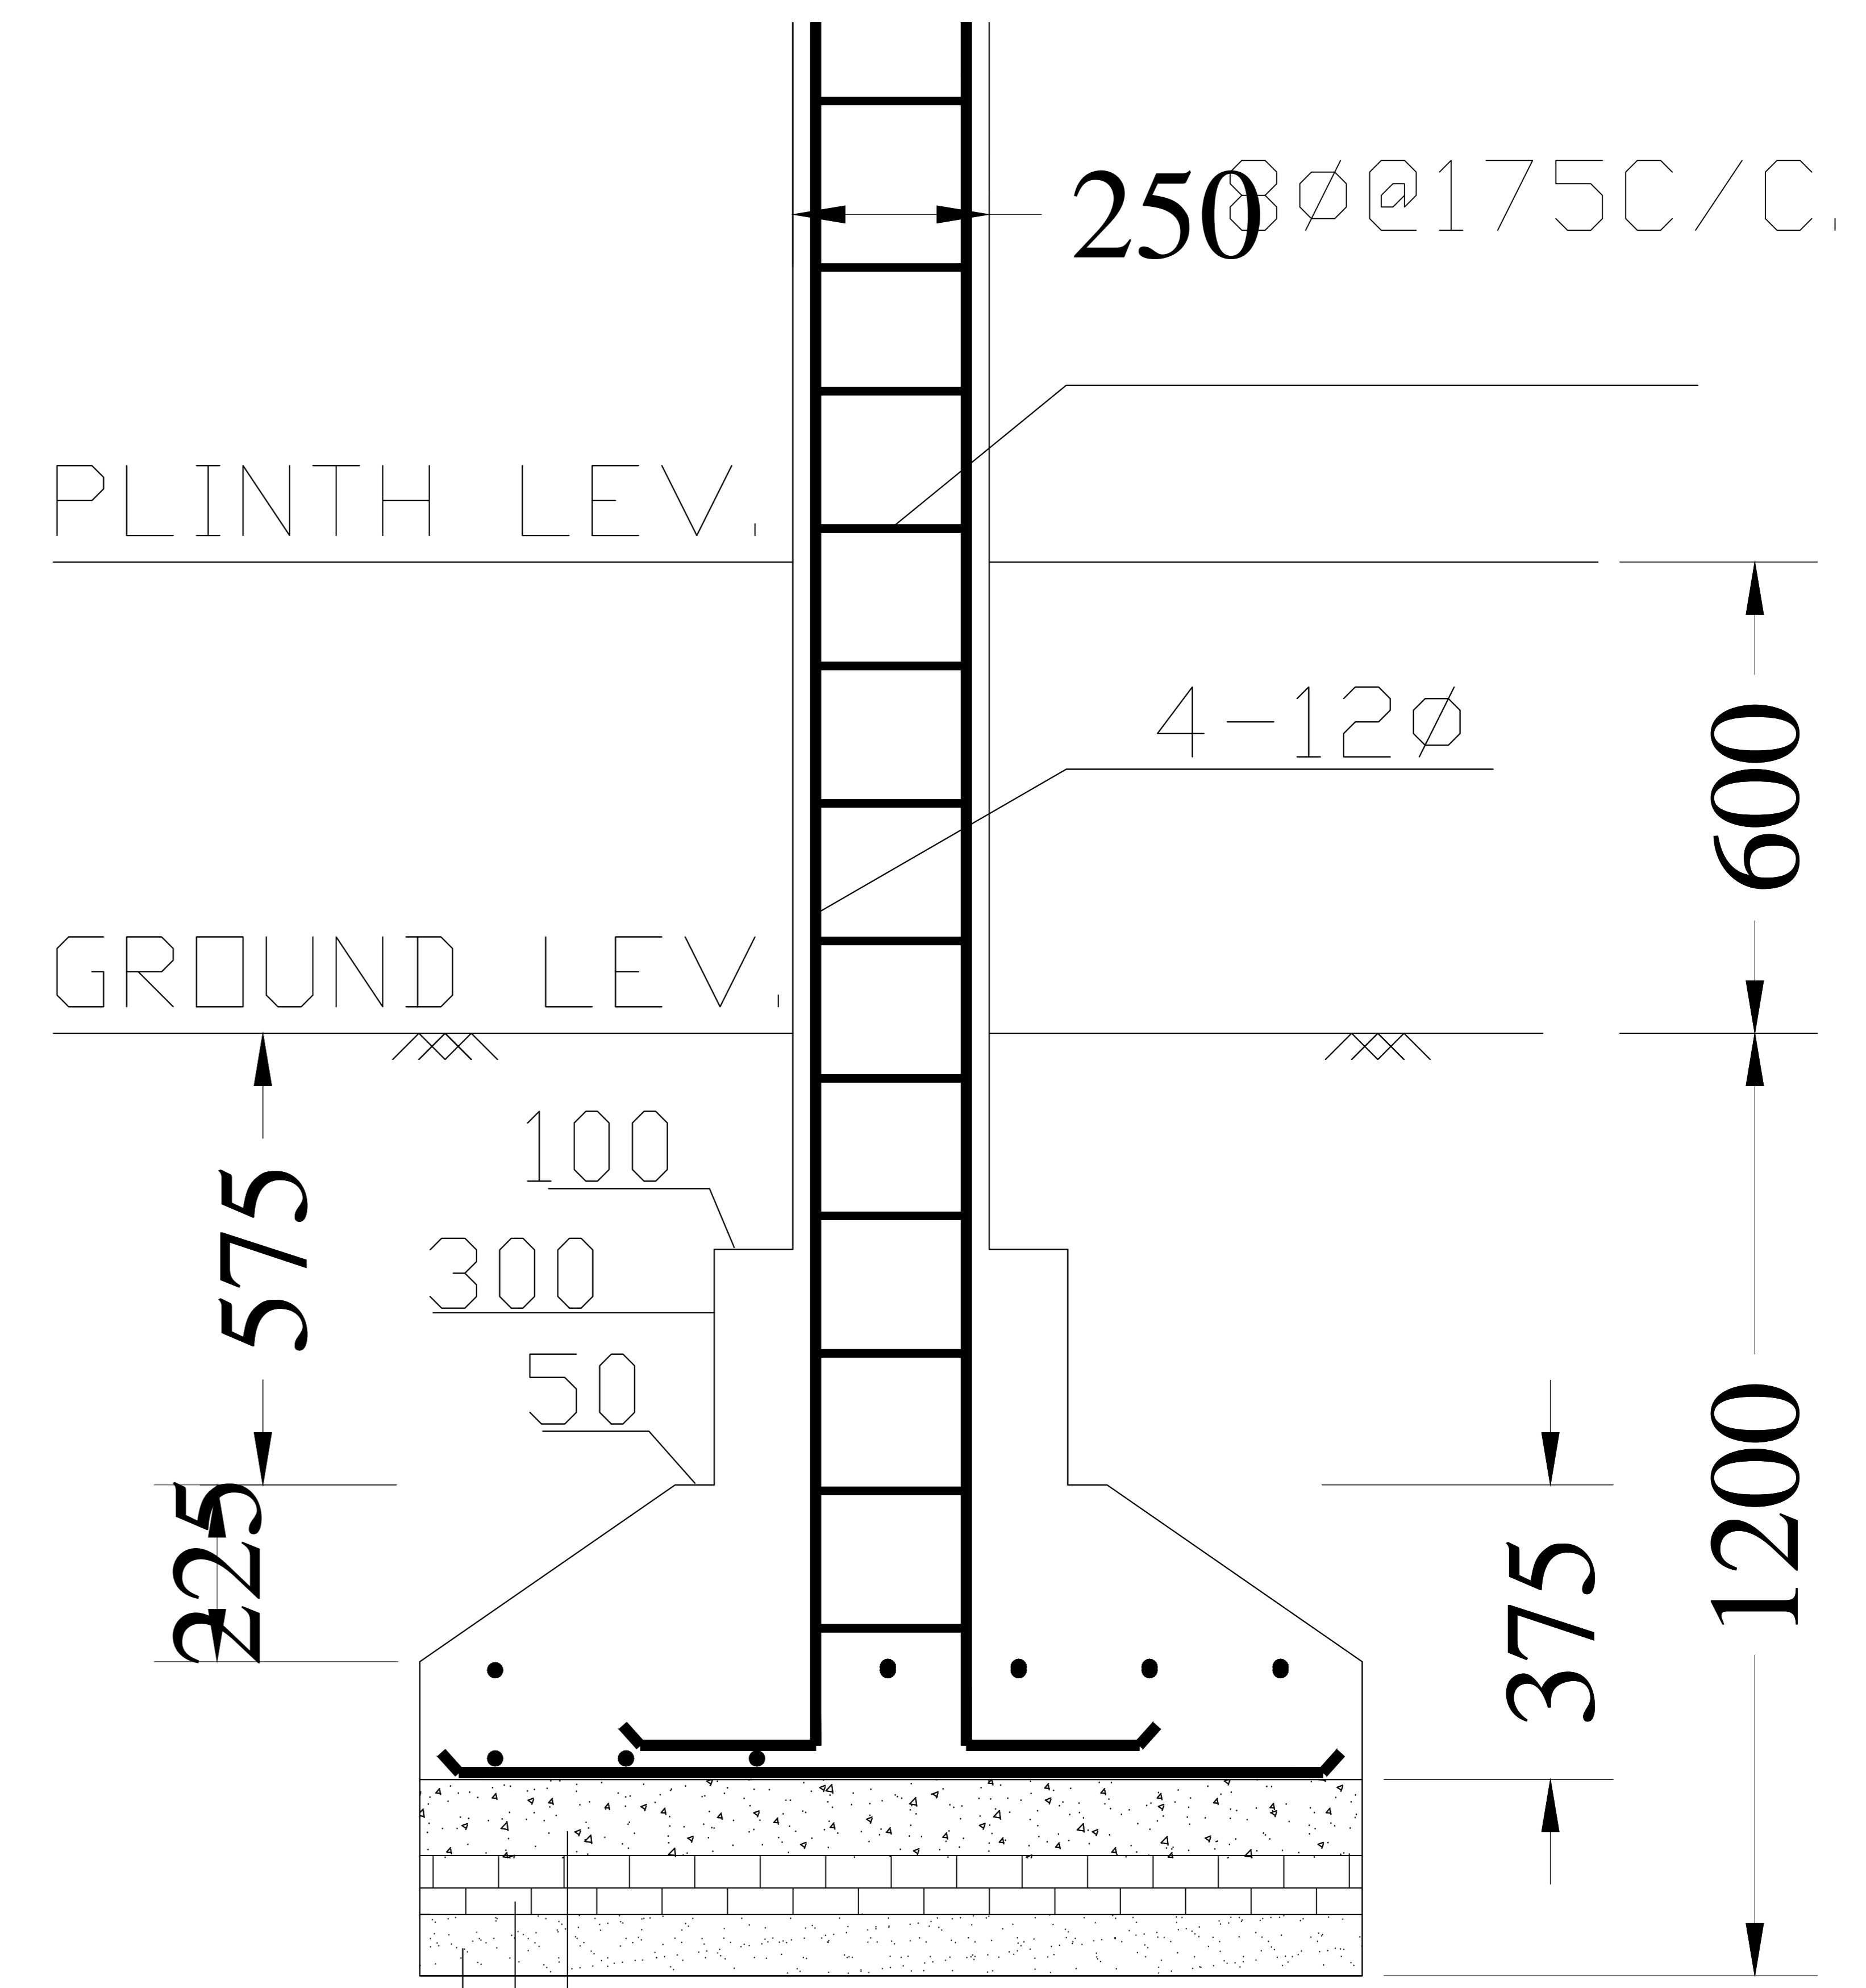

100 MM TH. P.C.C CASTING.
75 MM TH. BRICK FLAT SOLI
75 MM TH. SAND FILLING.

SECTION:-(A-A)