
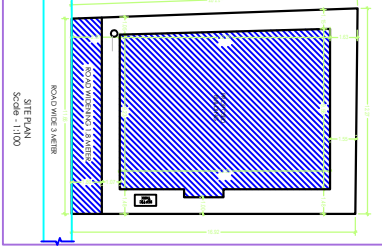
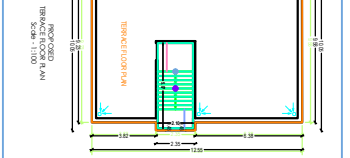
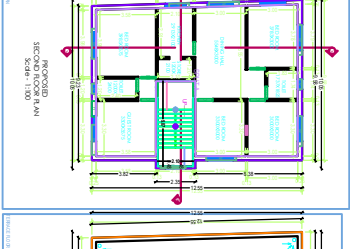
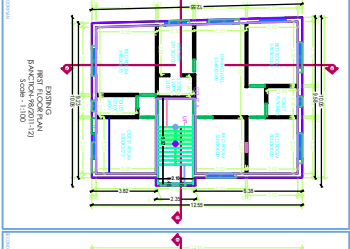
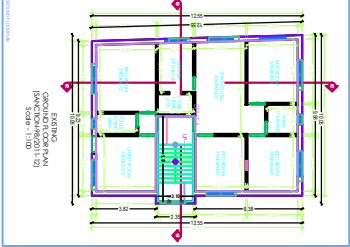
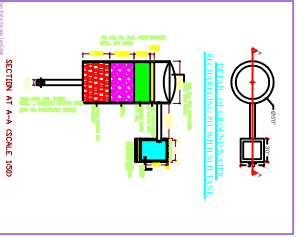
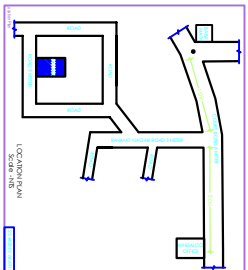
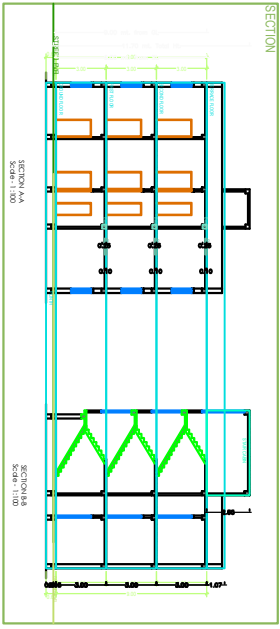
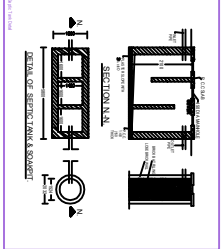
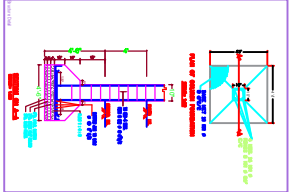
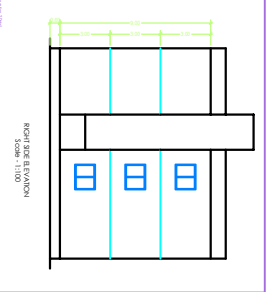
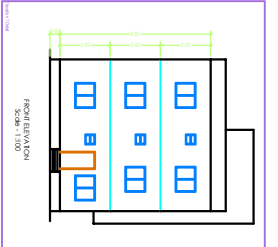


Project Title : WAZIR AHMAD

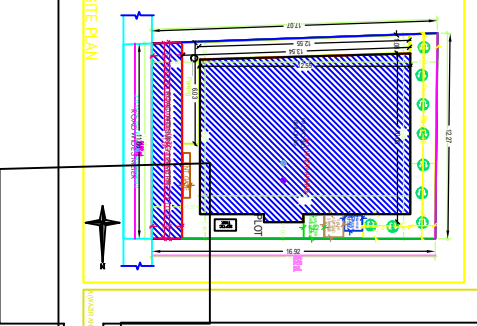





