
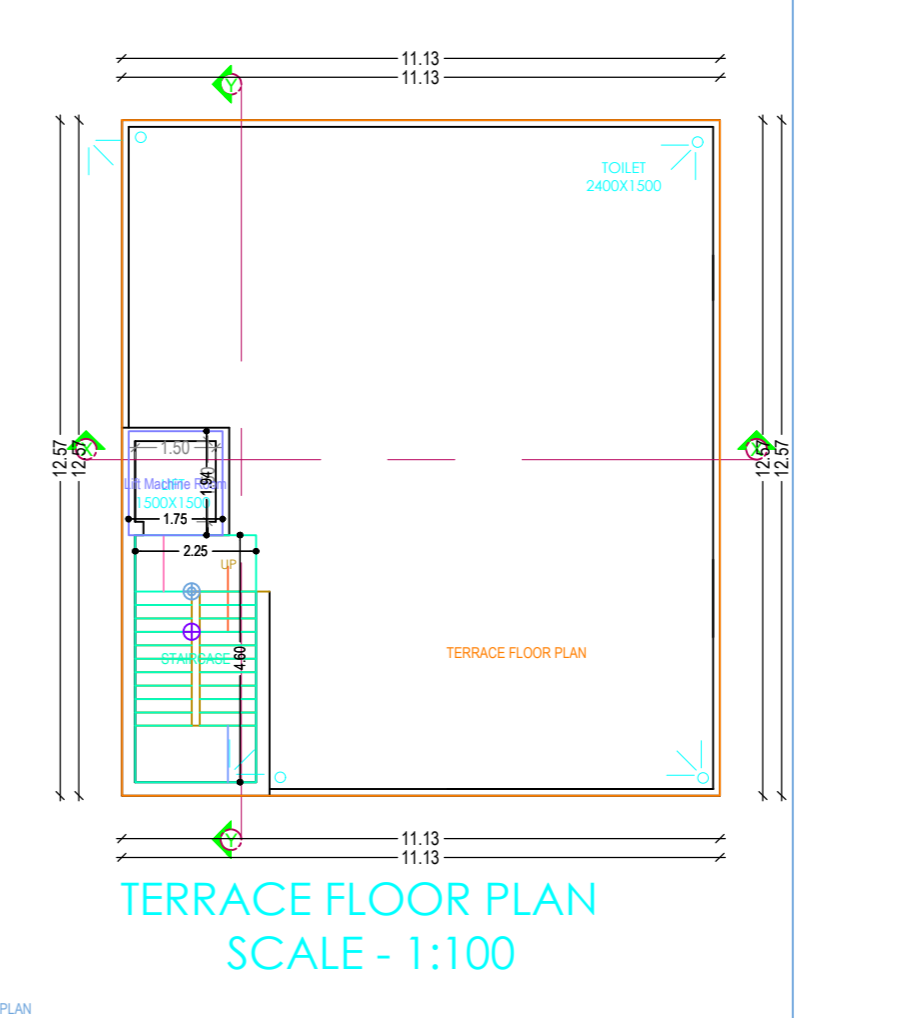
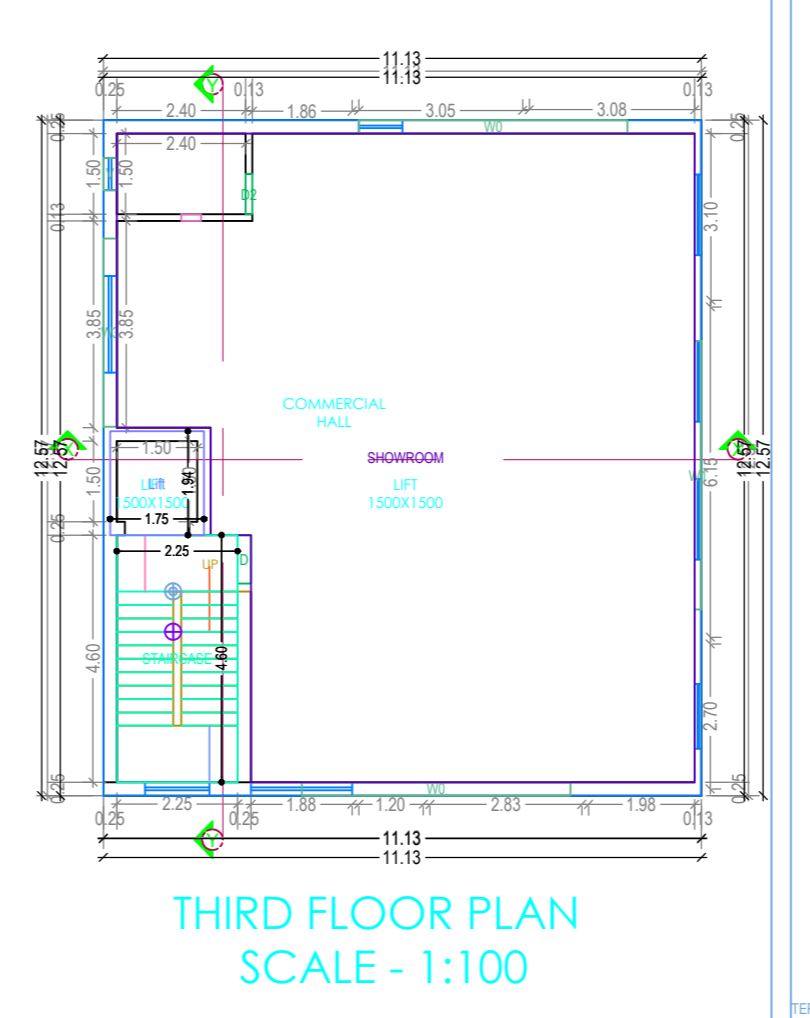
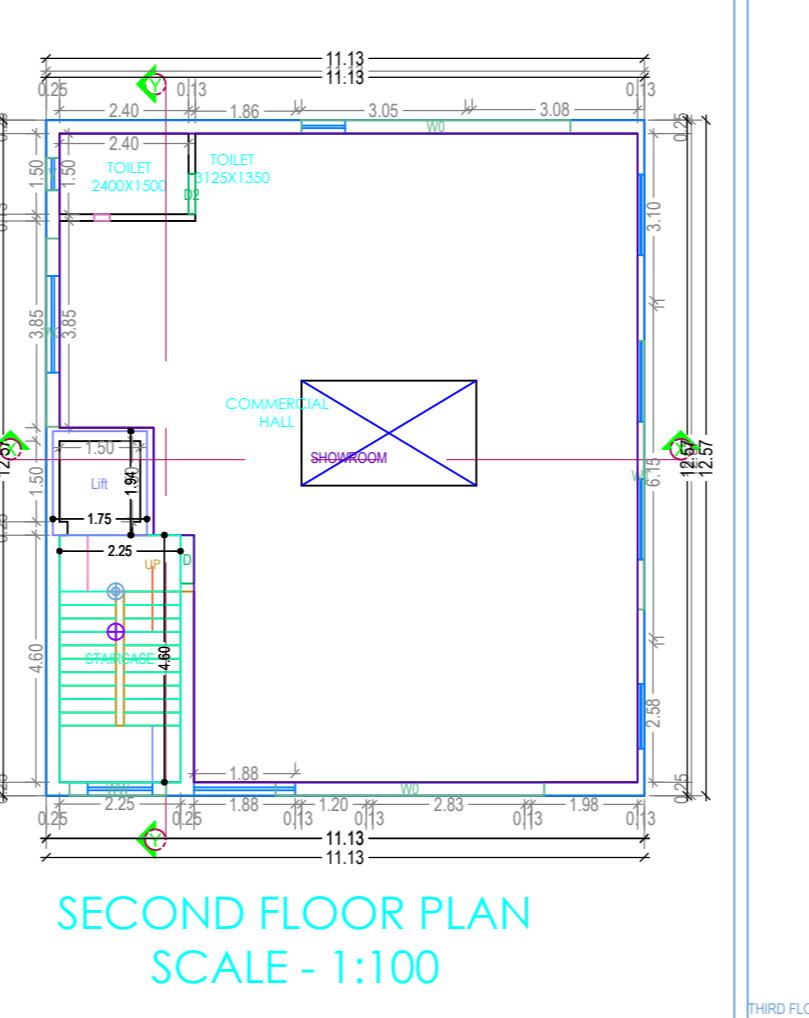
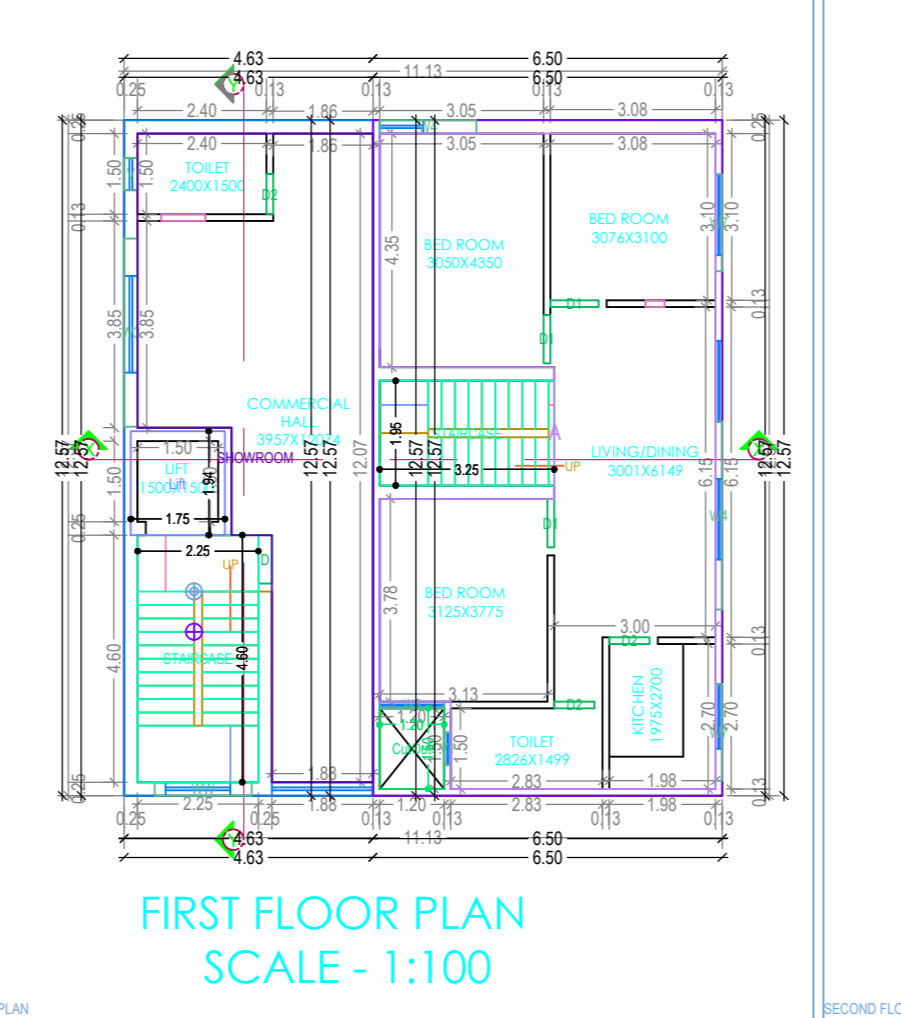
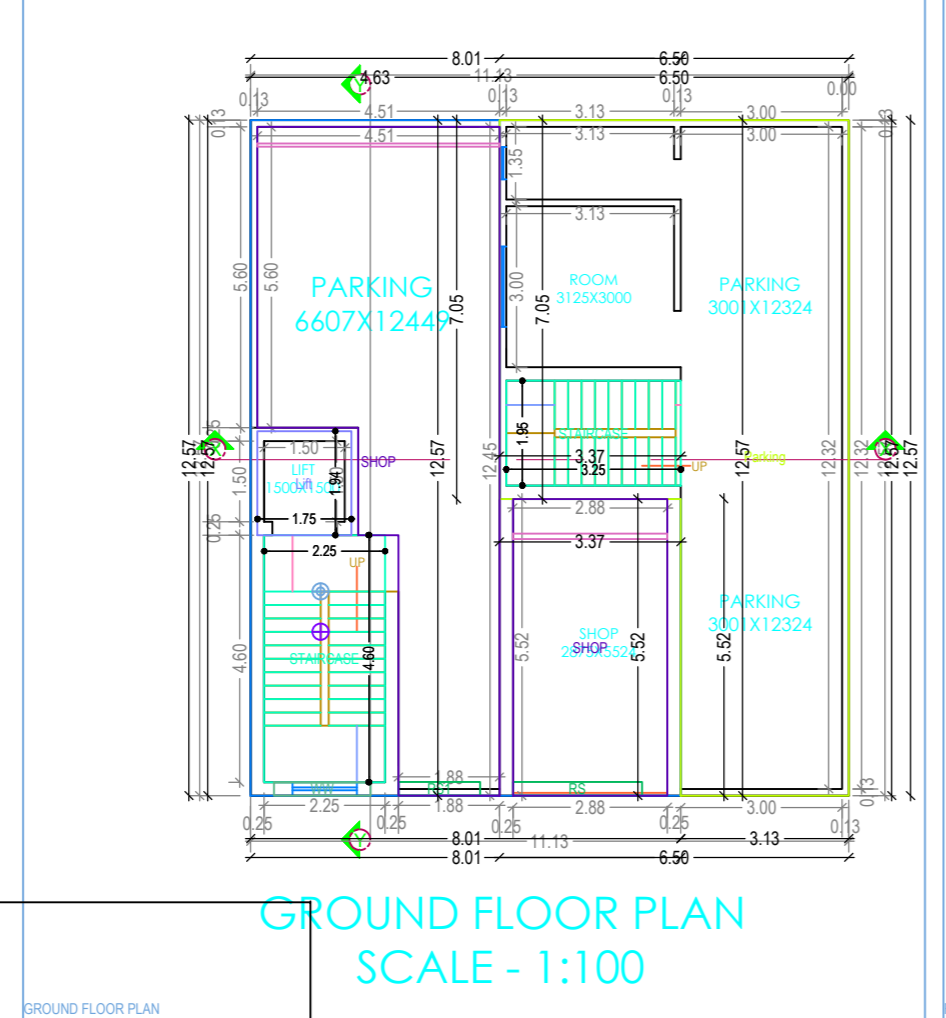
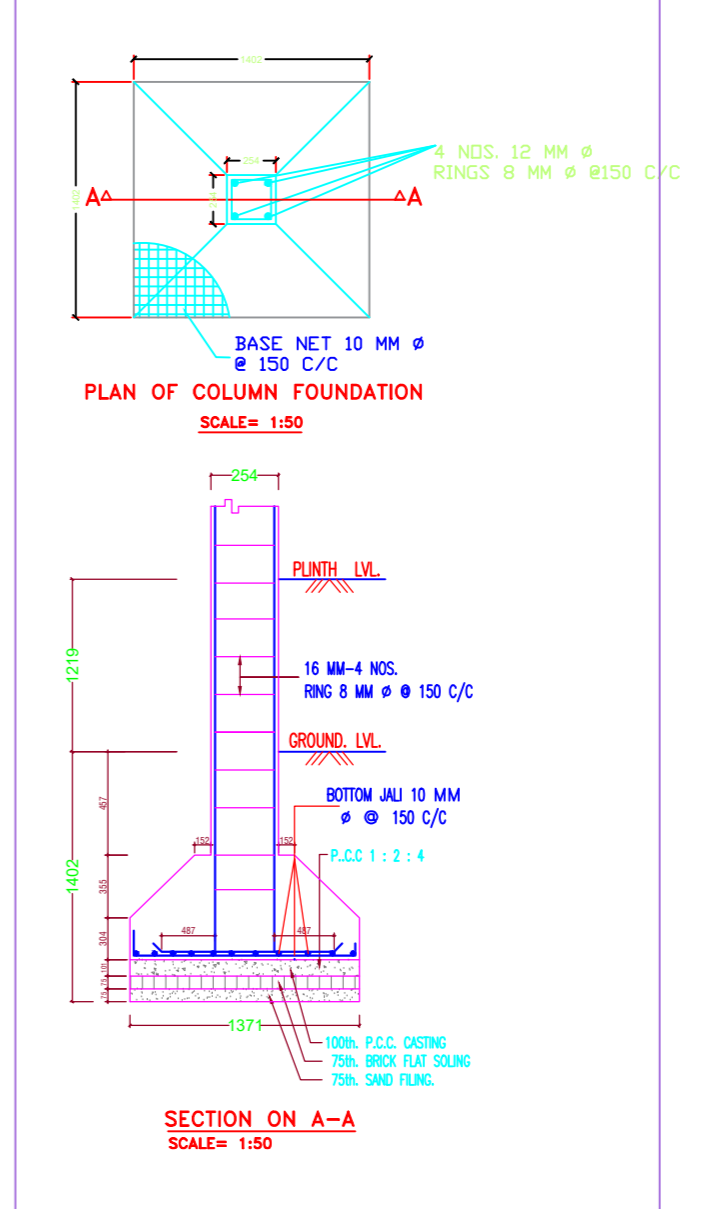
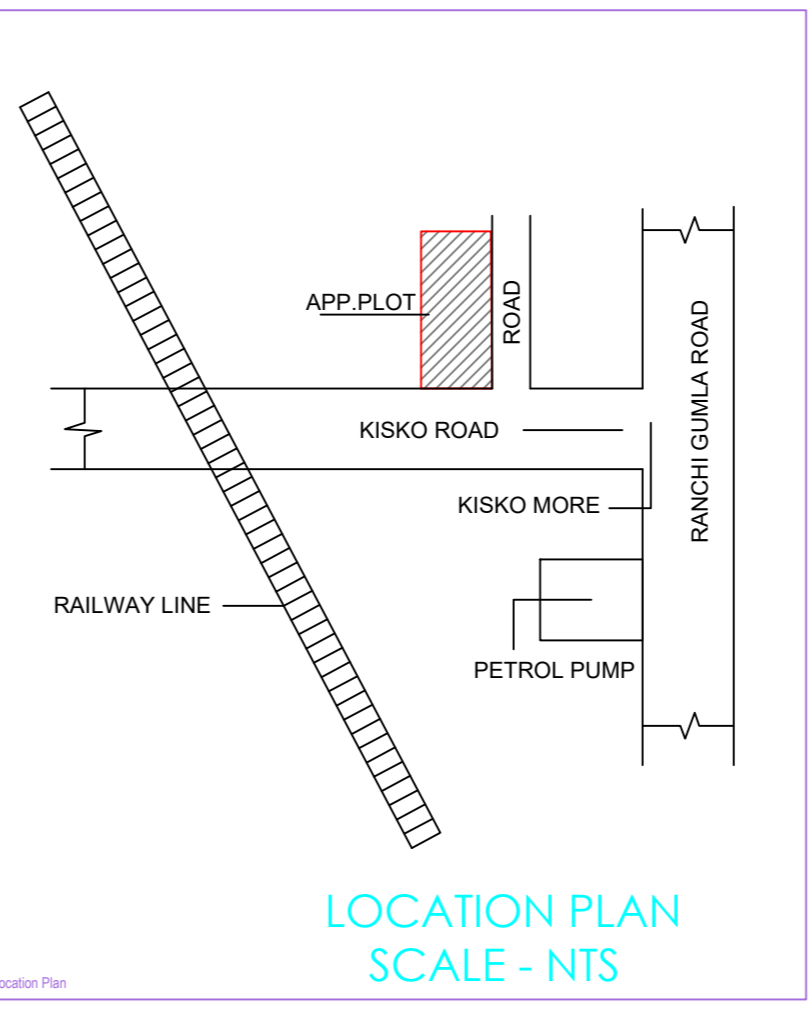
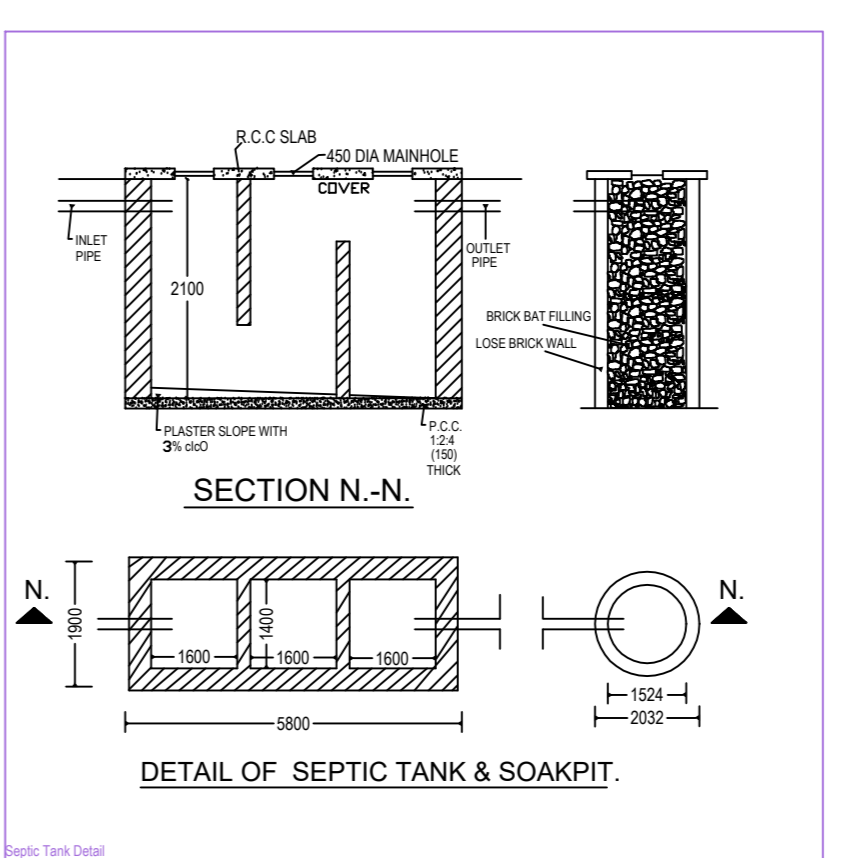
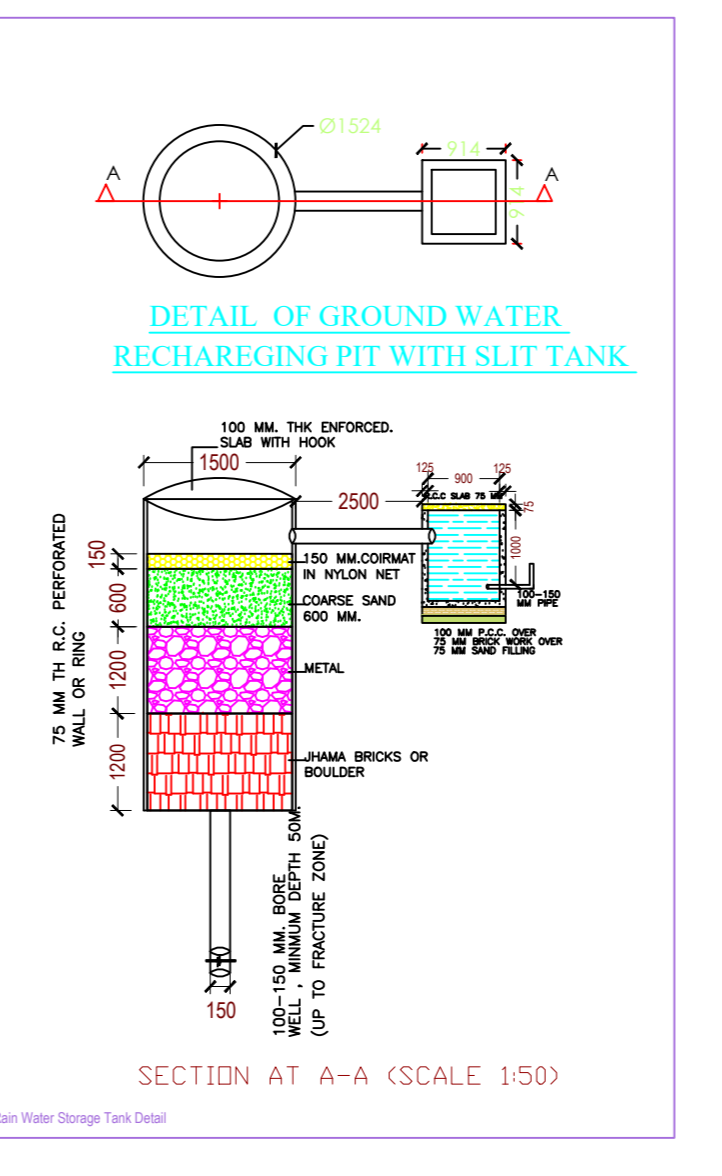
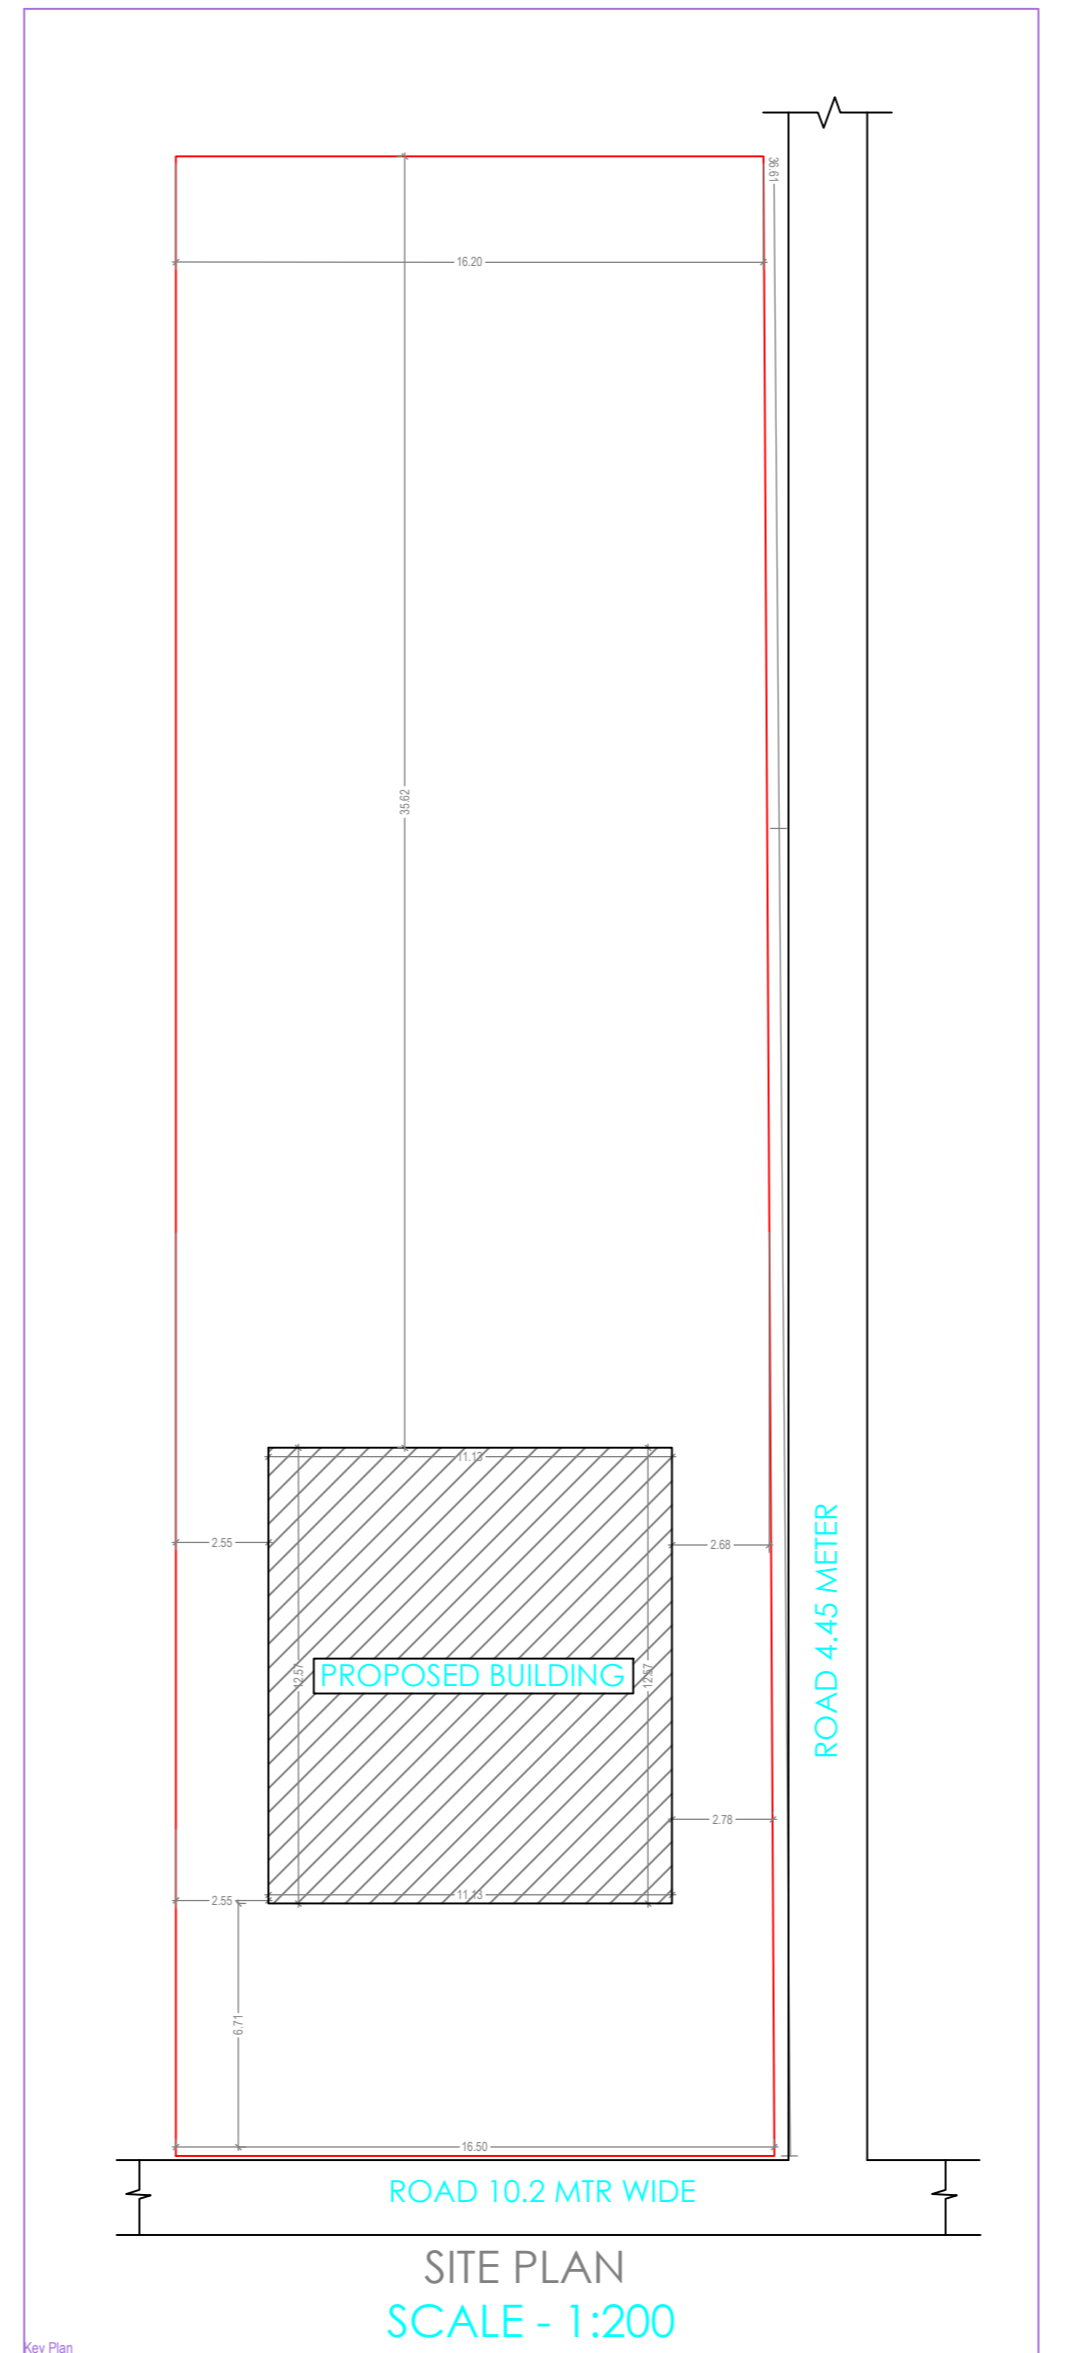
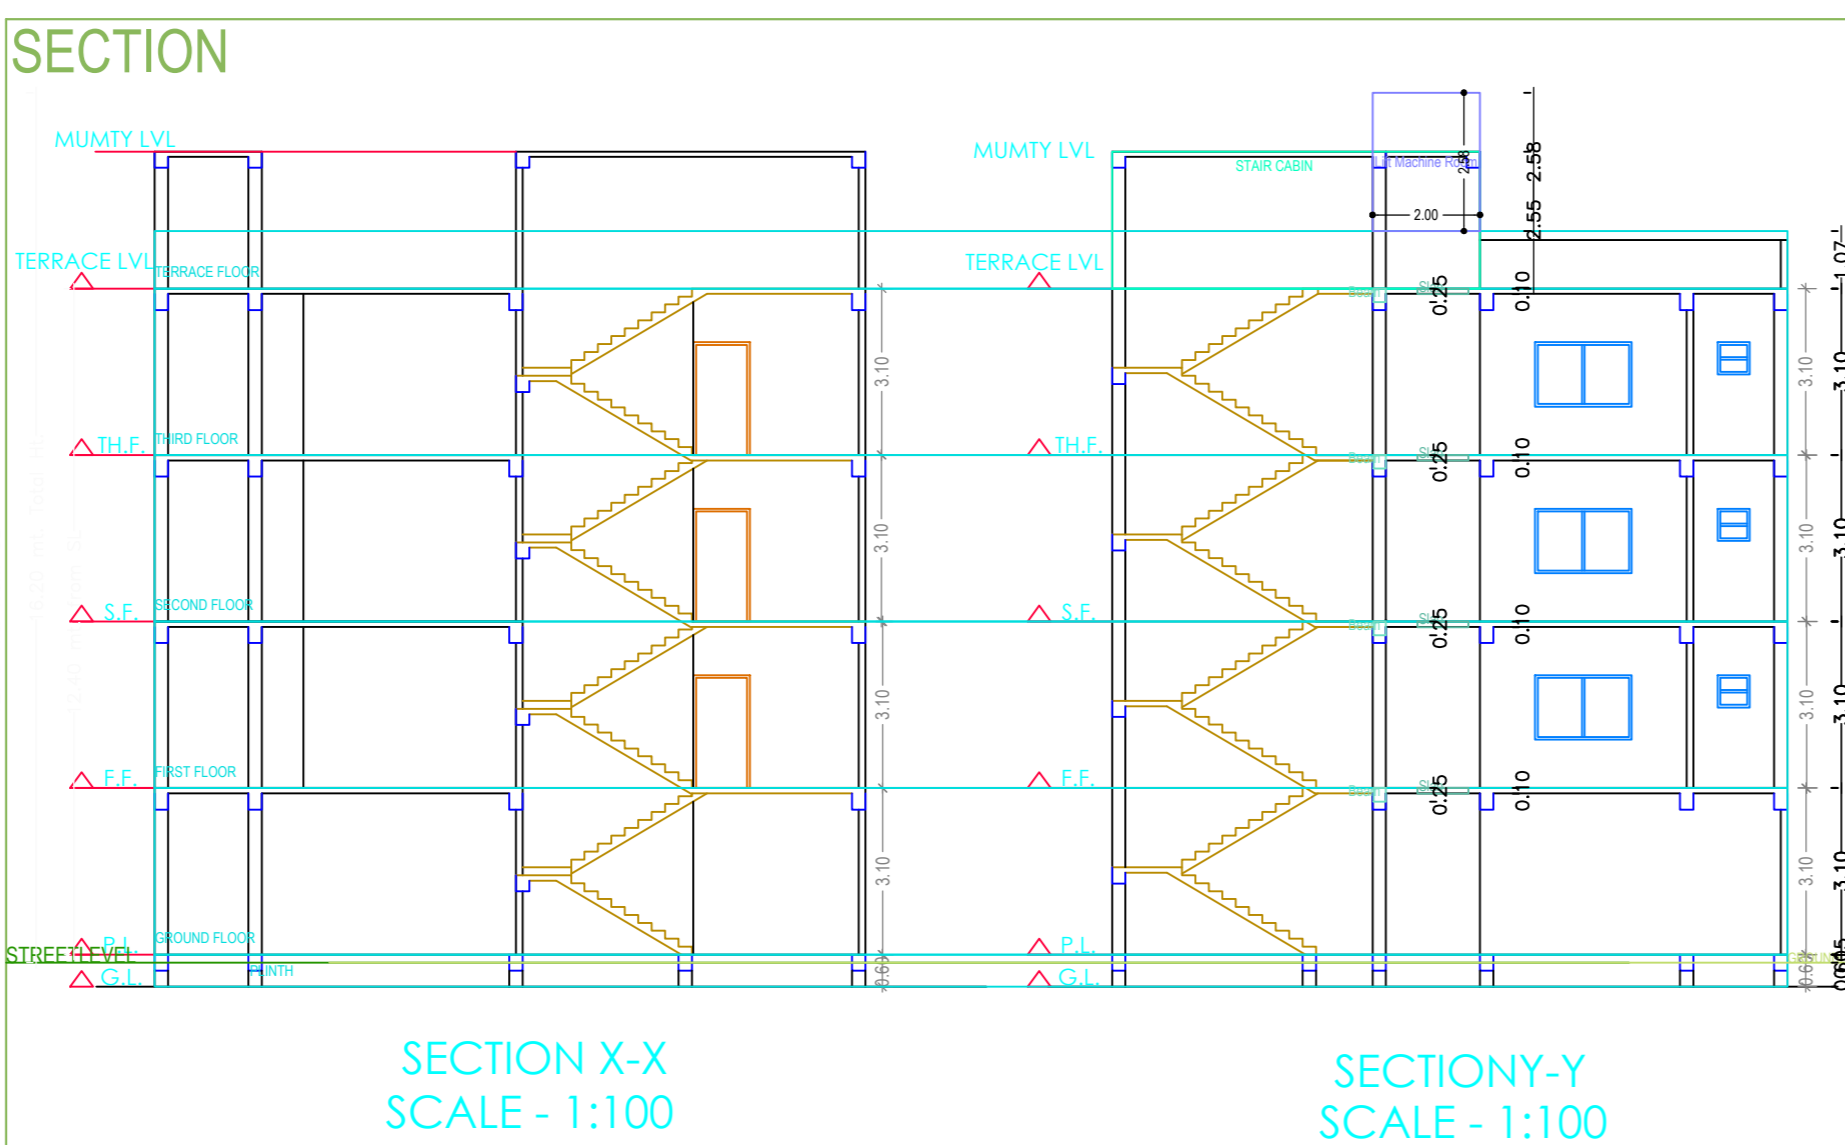
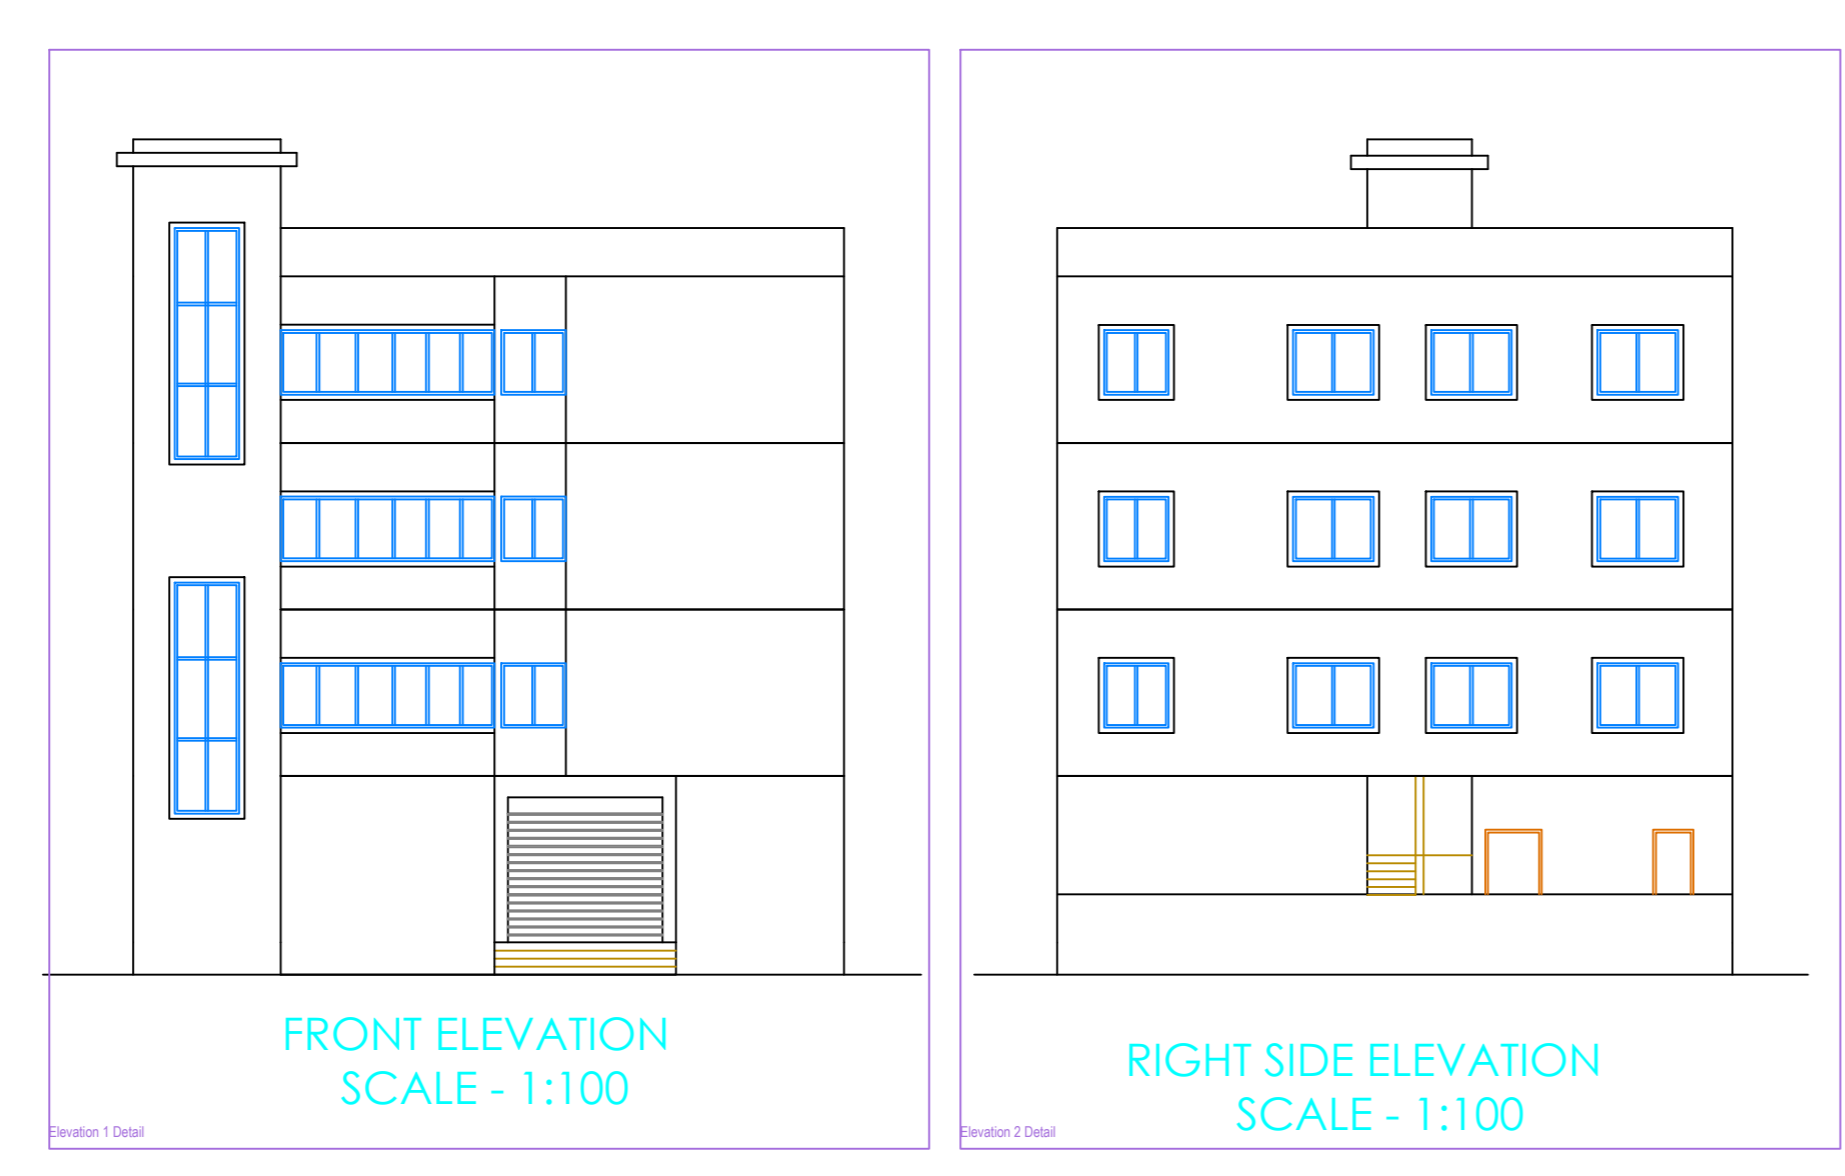


Project Title :SMT SAHITA SAHU


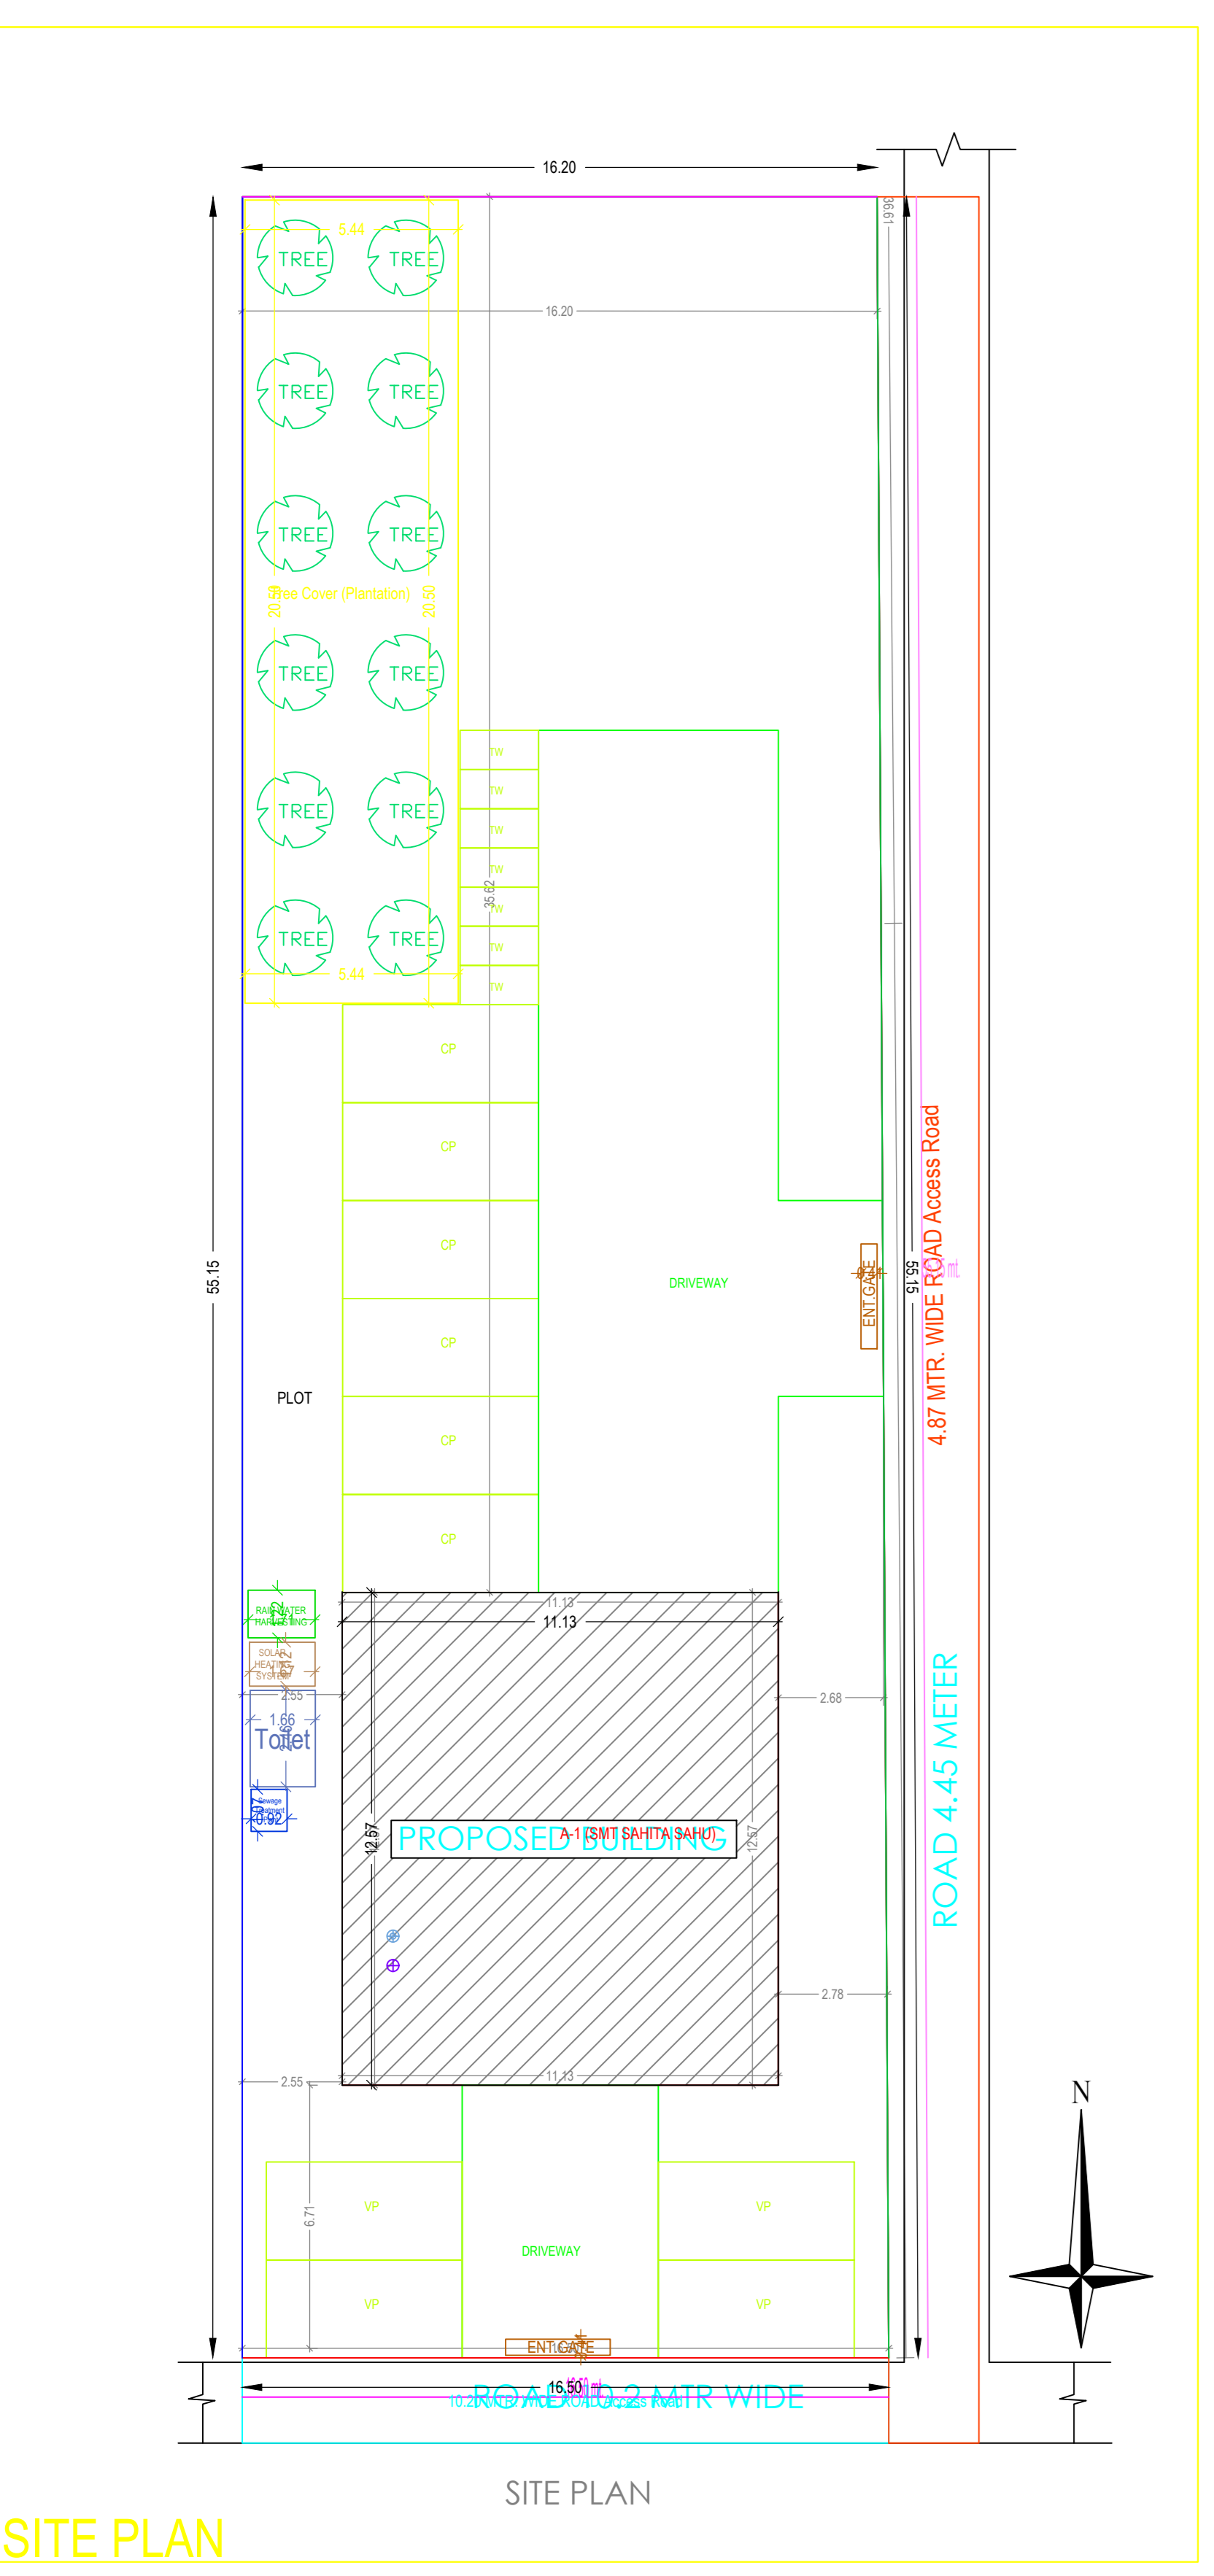

Building A (SMT SAHITA SAHU)

















