

Project Title :AMIYA KERKETTA

PROJECT GENERAL		Project No.	Plot Use
Project Name		AMIYA KERKETTA	Residential



AREA STATEMENT		UNIT	Value
Plot Area	(sq.m)	465.85	
Net Plot Area (After Deductions)	(sq.m)	465.85	
Area for Proposed Building	(sq.m)	118.43	

COLOR INDEX	

PARKING CALCULATION	

MARGIN DETAIL	

FAR & Tenement Details (Table 4c-1)						
Building	No. of Same	Total Built Up Area (sq.m)	Deduction Area (sq.m)	Proposed FAR Area (sq.m)	Total FAR Area (sq.m)	Tenement No.
AMIYA KERKETTA	1	232.86	24.04	208.86	208.86	01
Grand Total	1	232.86	24.04	208.86	208.86	01

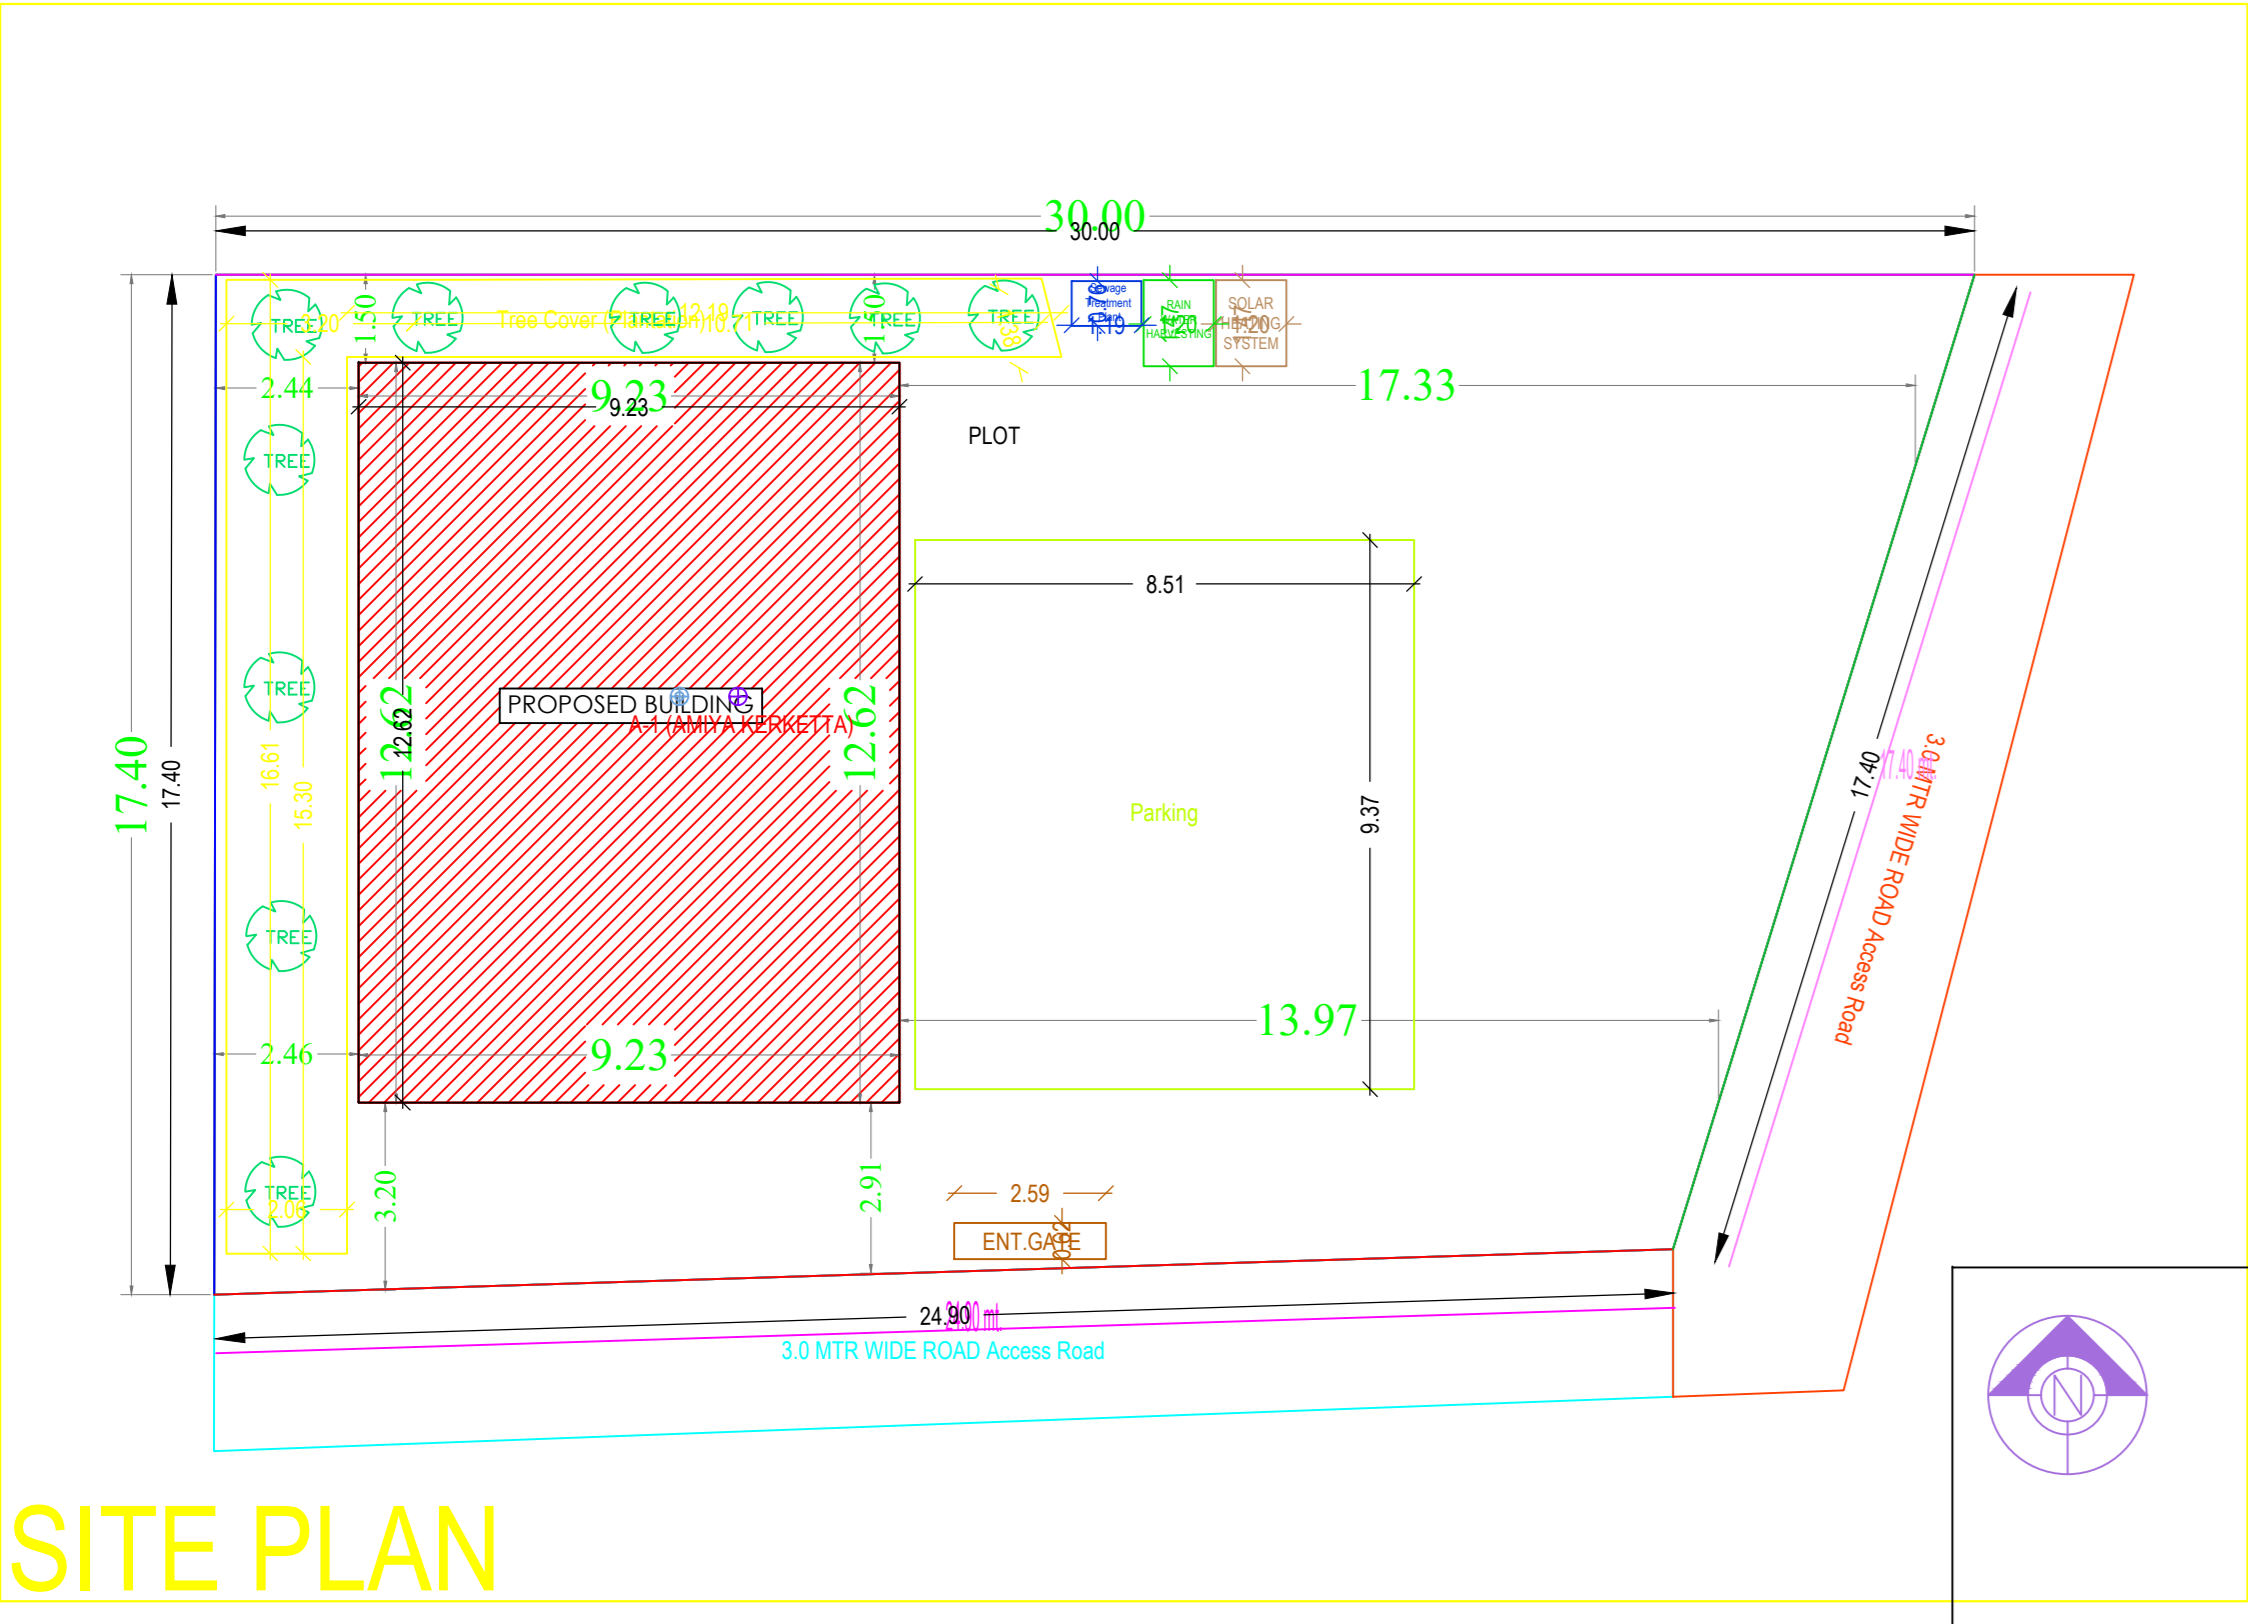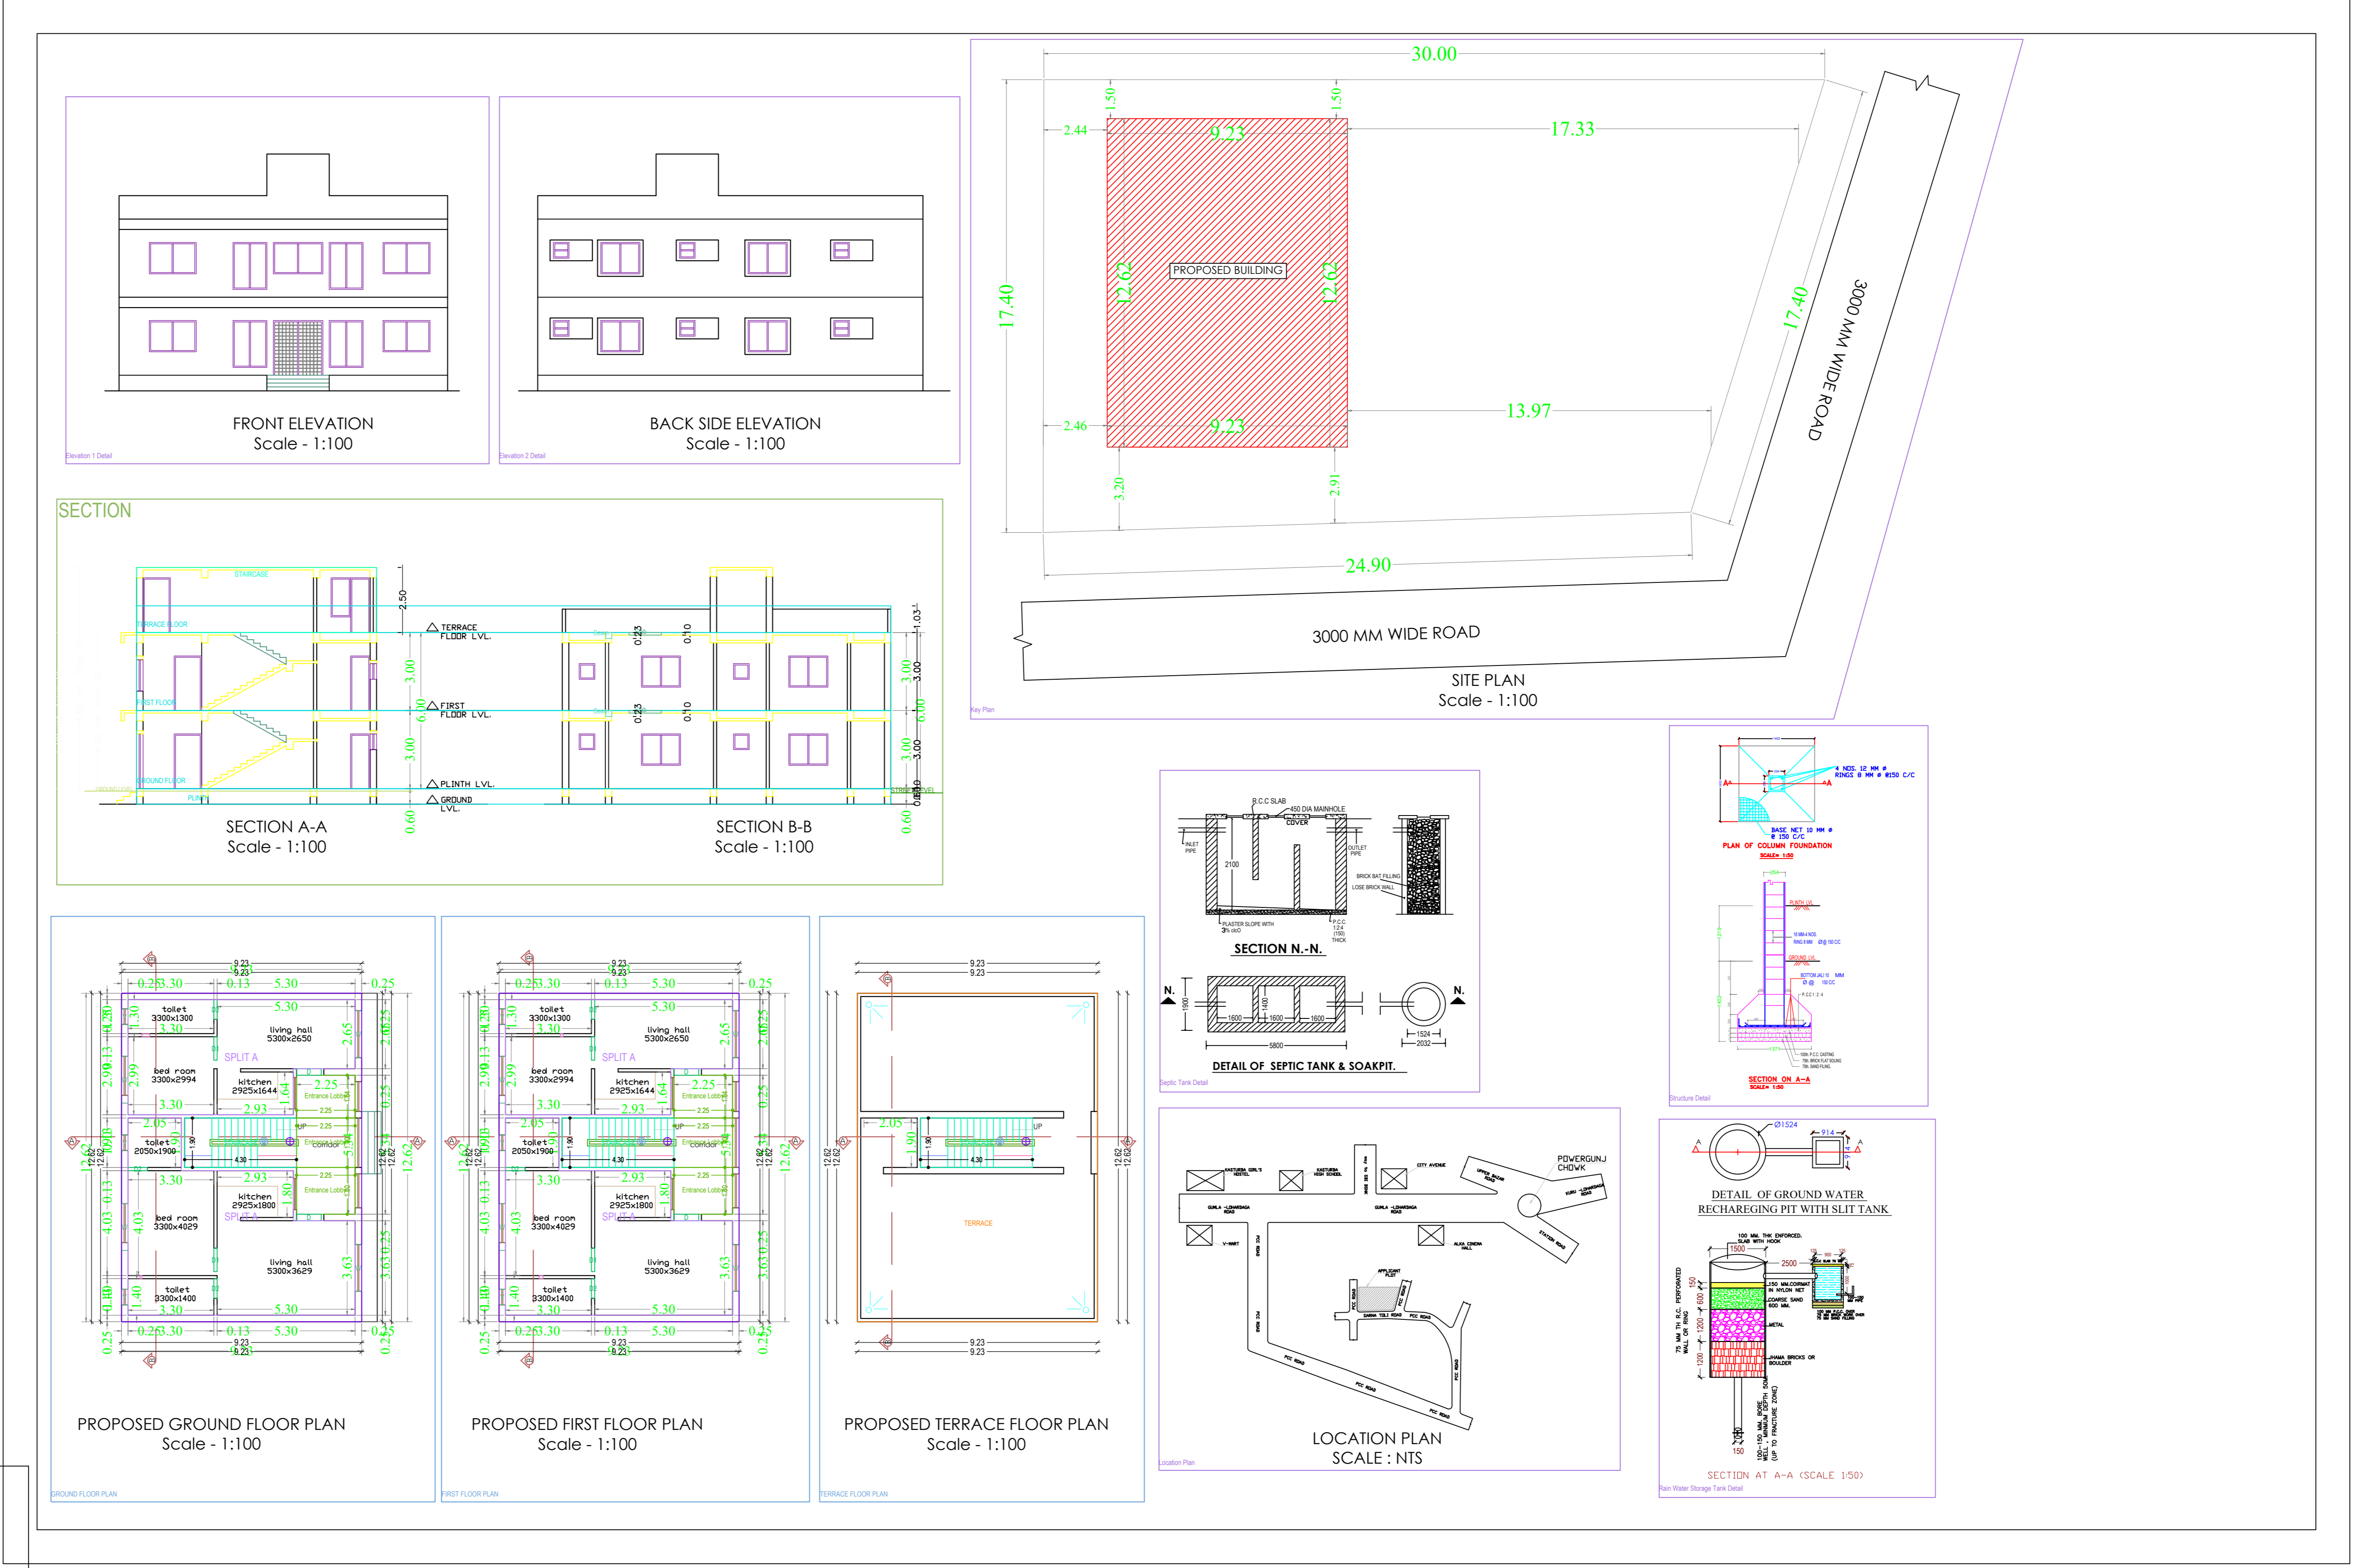

Building: AMIYA KERKETTA

Floor Name	Total Built Up Area (sq.m)	Deduction Area (sq.m)	Proposed FAR Area (sq.m)	Total FAR Area (sq.m)	Tenement No.
Ground Floor	118.43	12.02	106.43	106.43	01
First Floor	118.43	12.02	106.43	106.43	02
Terrace	0.00	0.00	0.00	0.00	03
Total	236.86	24.04	212.86	212.86	01

SCHEDULE OF JOINERY:

Building Name	Name	Length	Height	Notes
AMIYA KERKETTA	02	0.75	2.13	06
AMIYA KERKETTA	01	0.90	2.13	04
AMIYA KERKETTA	0	0.95	2.13	04
Total	-	-	-	14

SCHEDULE OF JOINERY:

Building Name	Name	Length	Height	Notes
AMIYA KERKETTA	0	1.80	1.50	06
AMIYA KERKETTA	0	1.80	2.70	08
Total	-	-	-	12

UHBUA Table for Building: AMIYA KERKETTA

FLOOR	Name	UHBUA Type	UHBUA Area	Carpet Area	No. of Rooms	No. of Tenement
FLOOR	GROUND FLOOR PLAN	FLAT	106.43	106.43	4	1
Total	-	-	106.43	106.43	16	1