


### PLAN OF COLUMN FOUNDATION

SCALE= 1:50

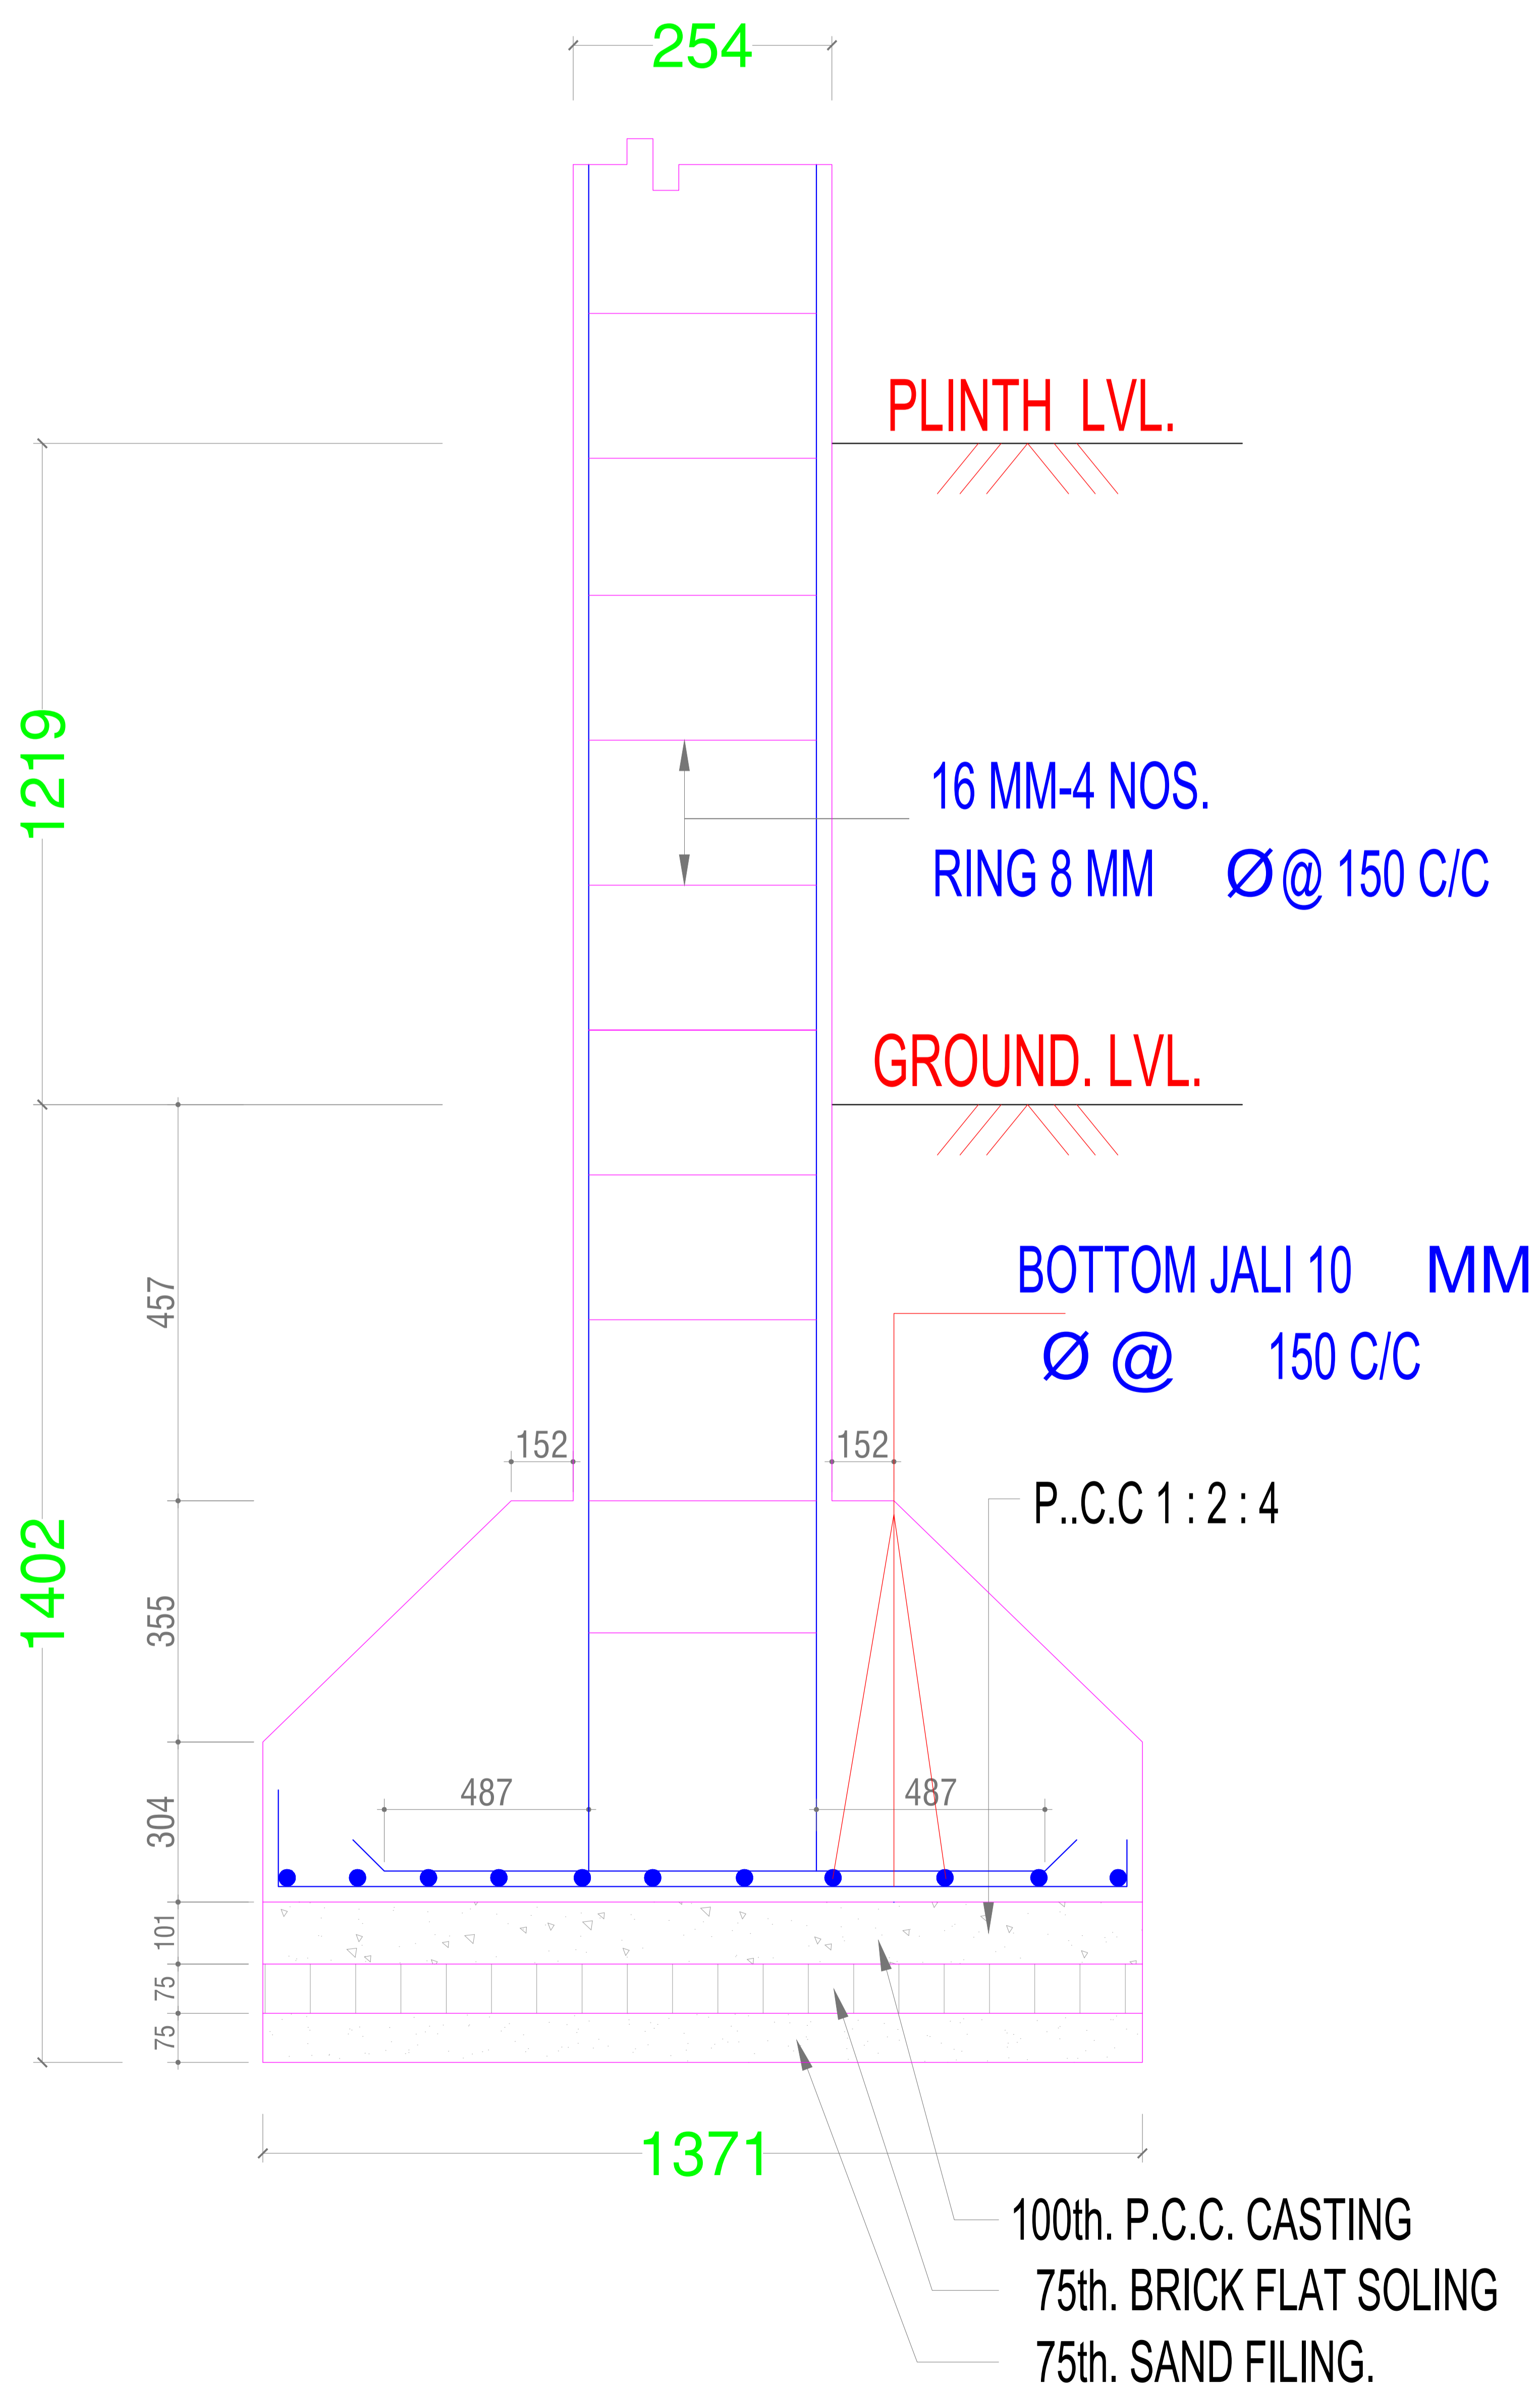

### SECTION ON A-A

SCALE= 1:50