
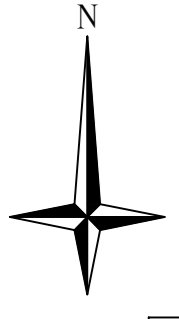
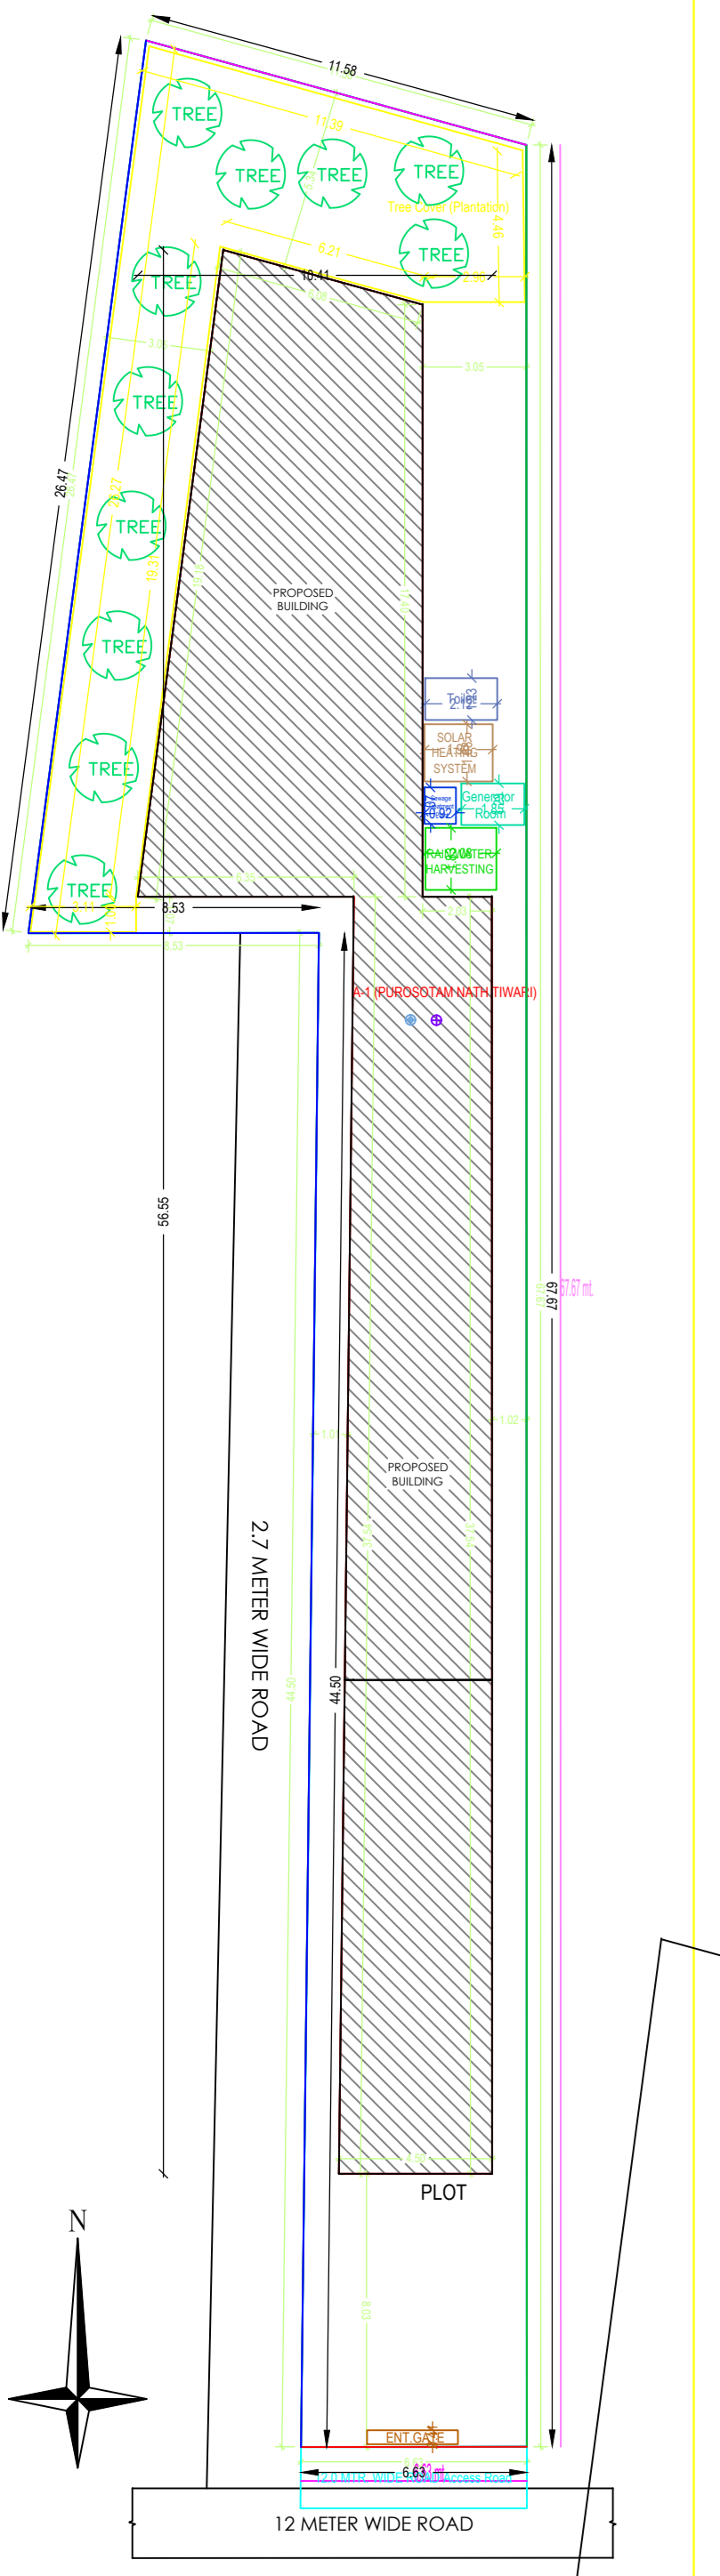
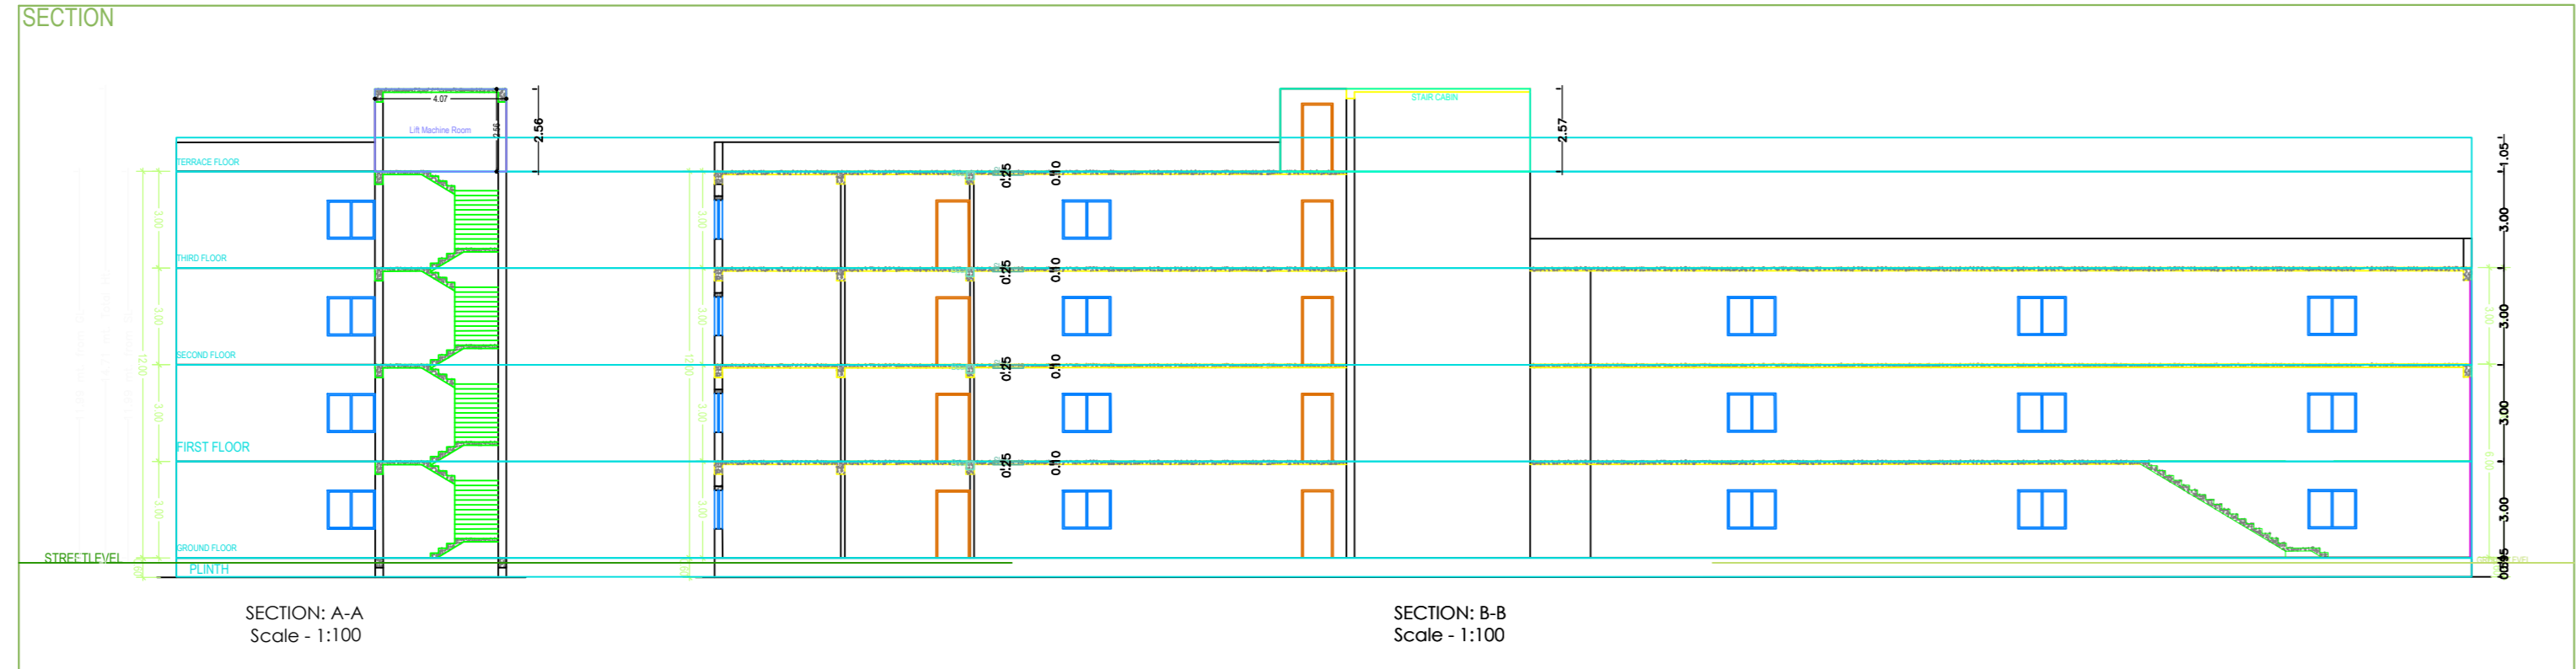









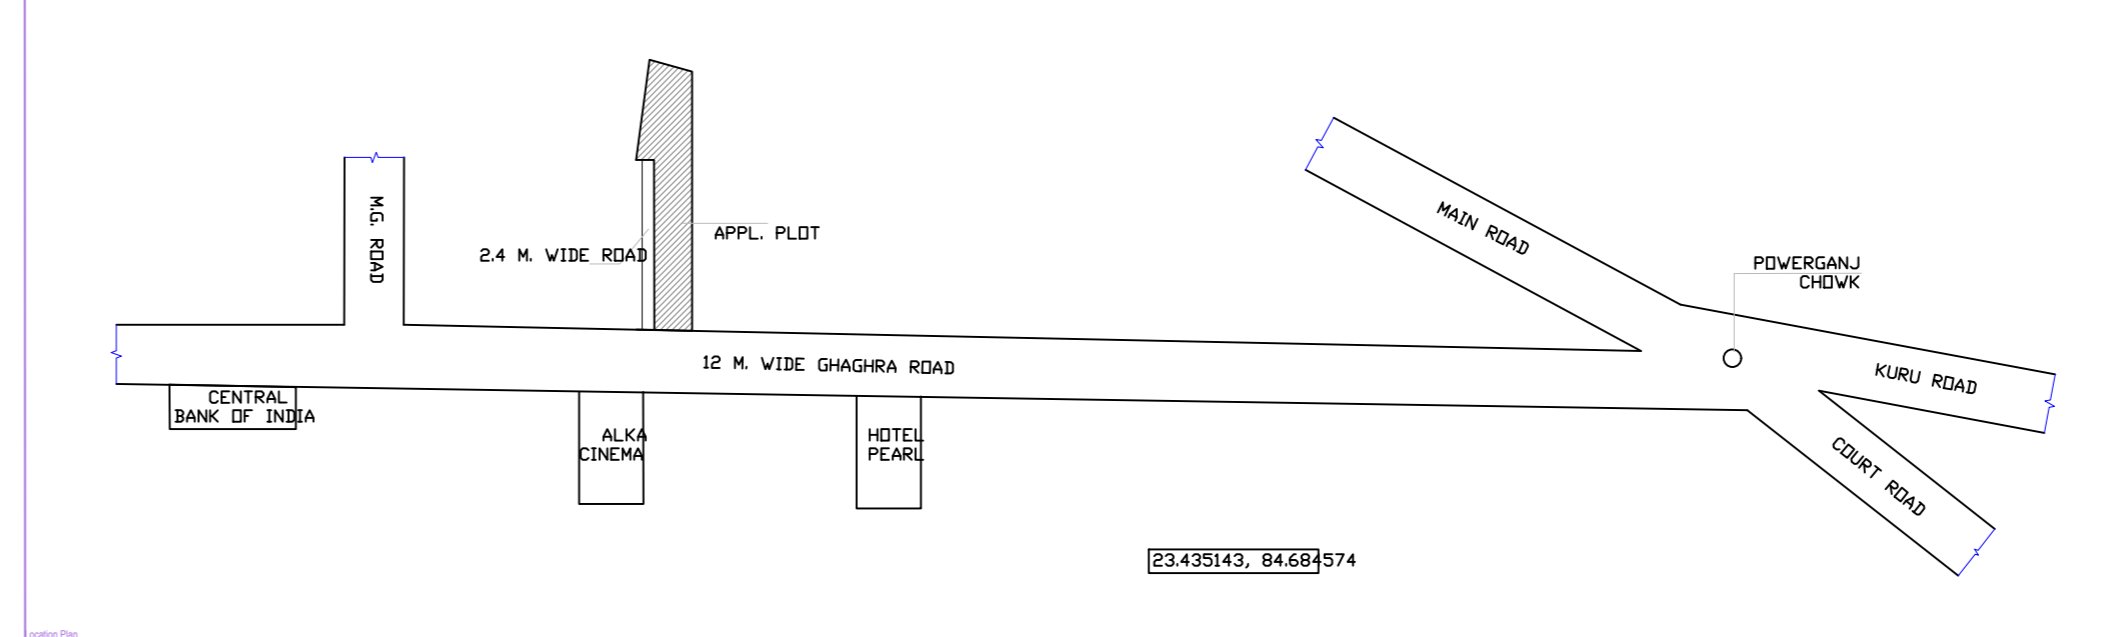

SITE PLAN

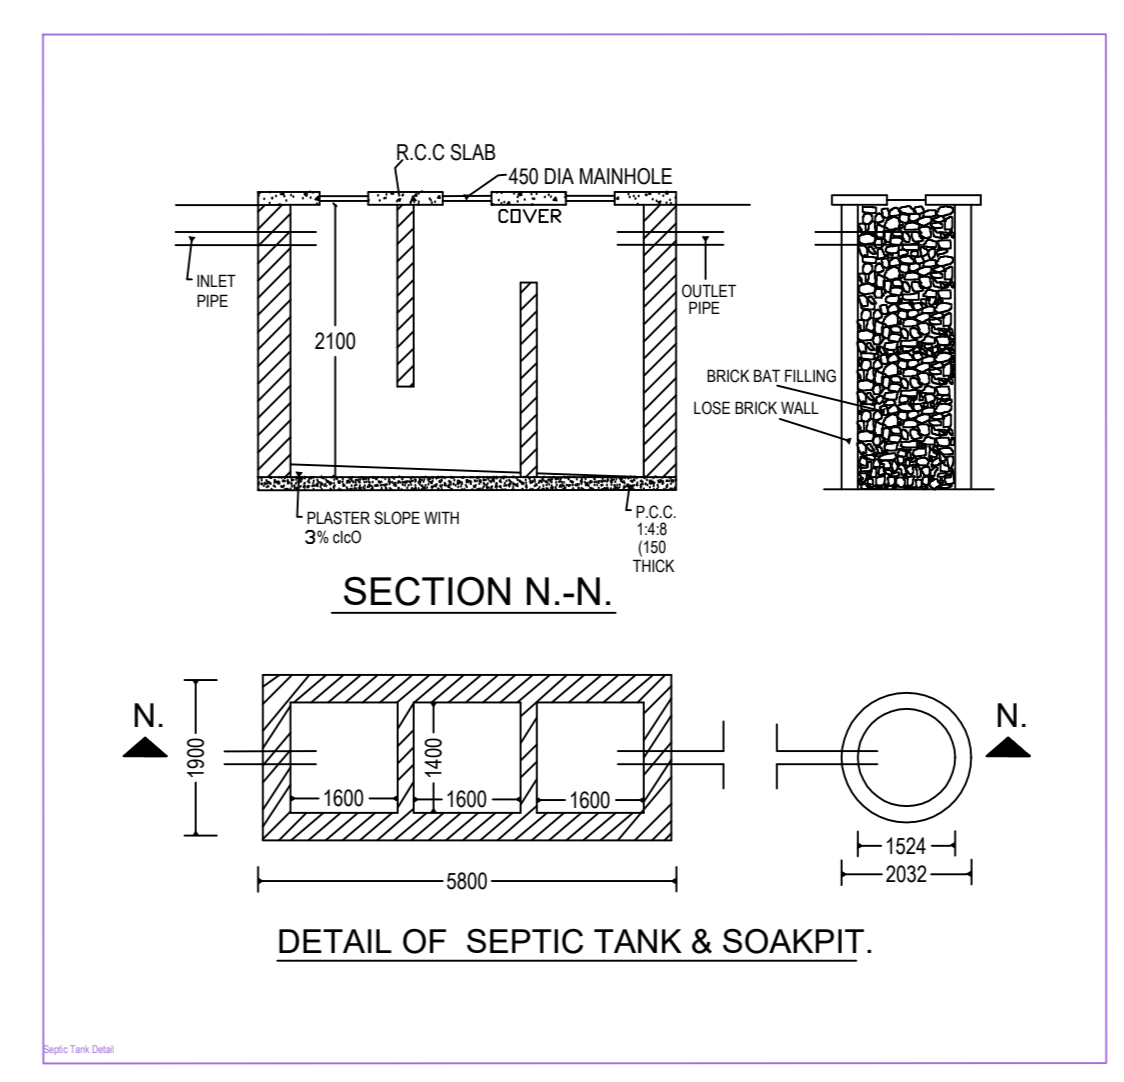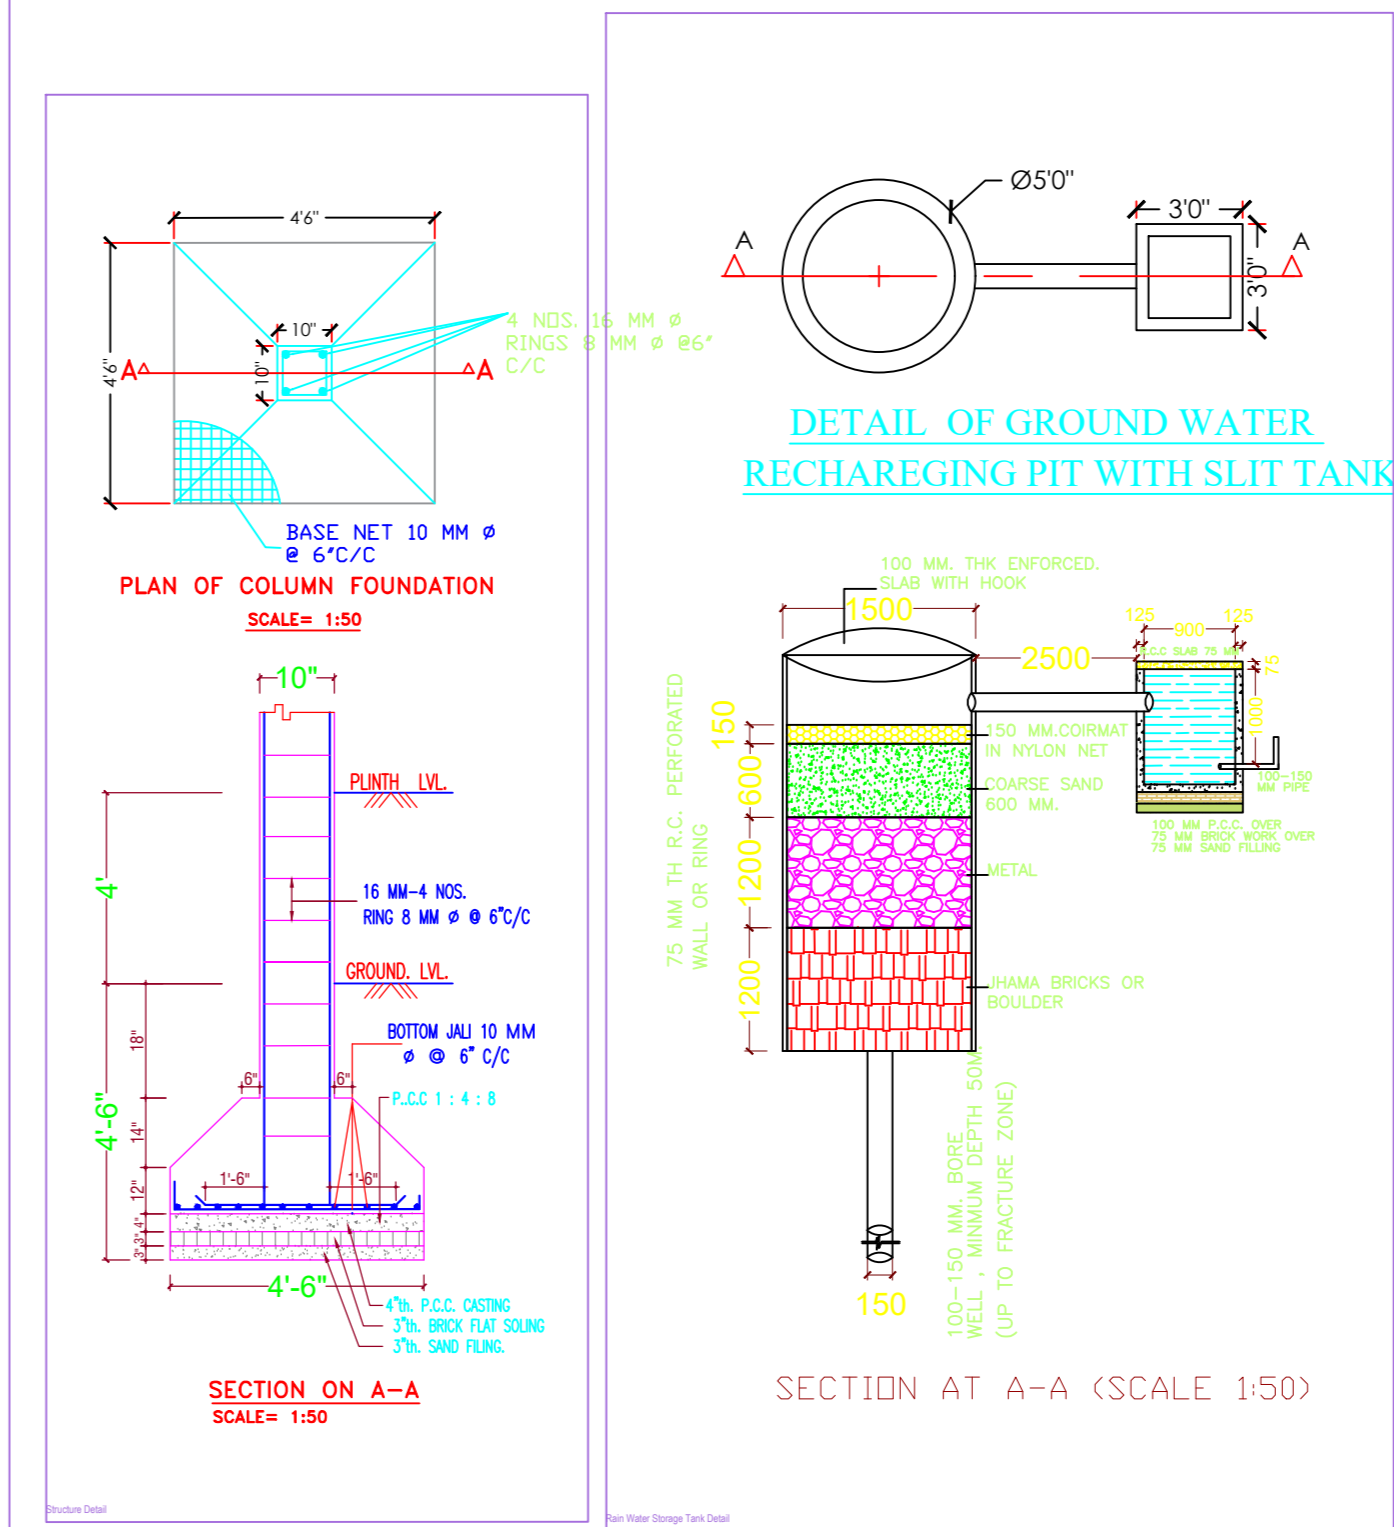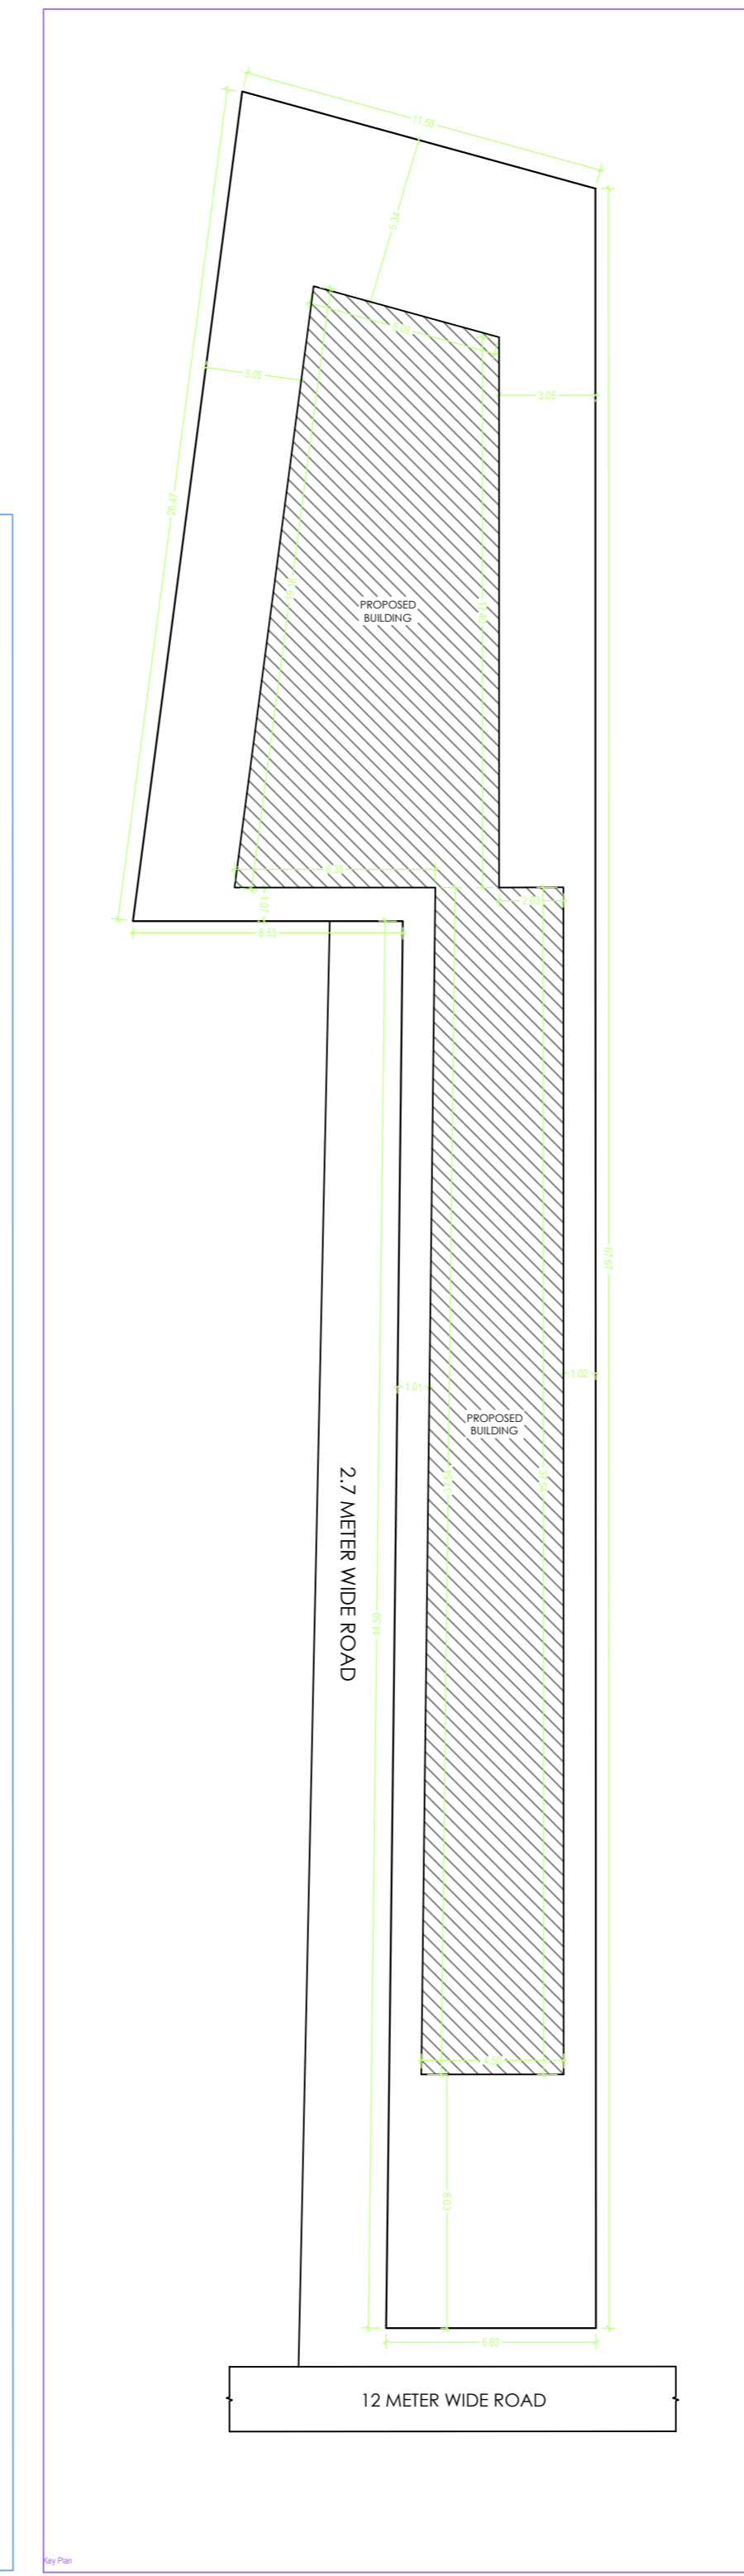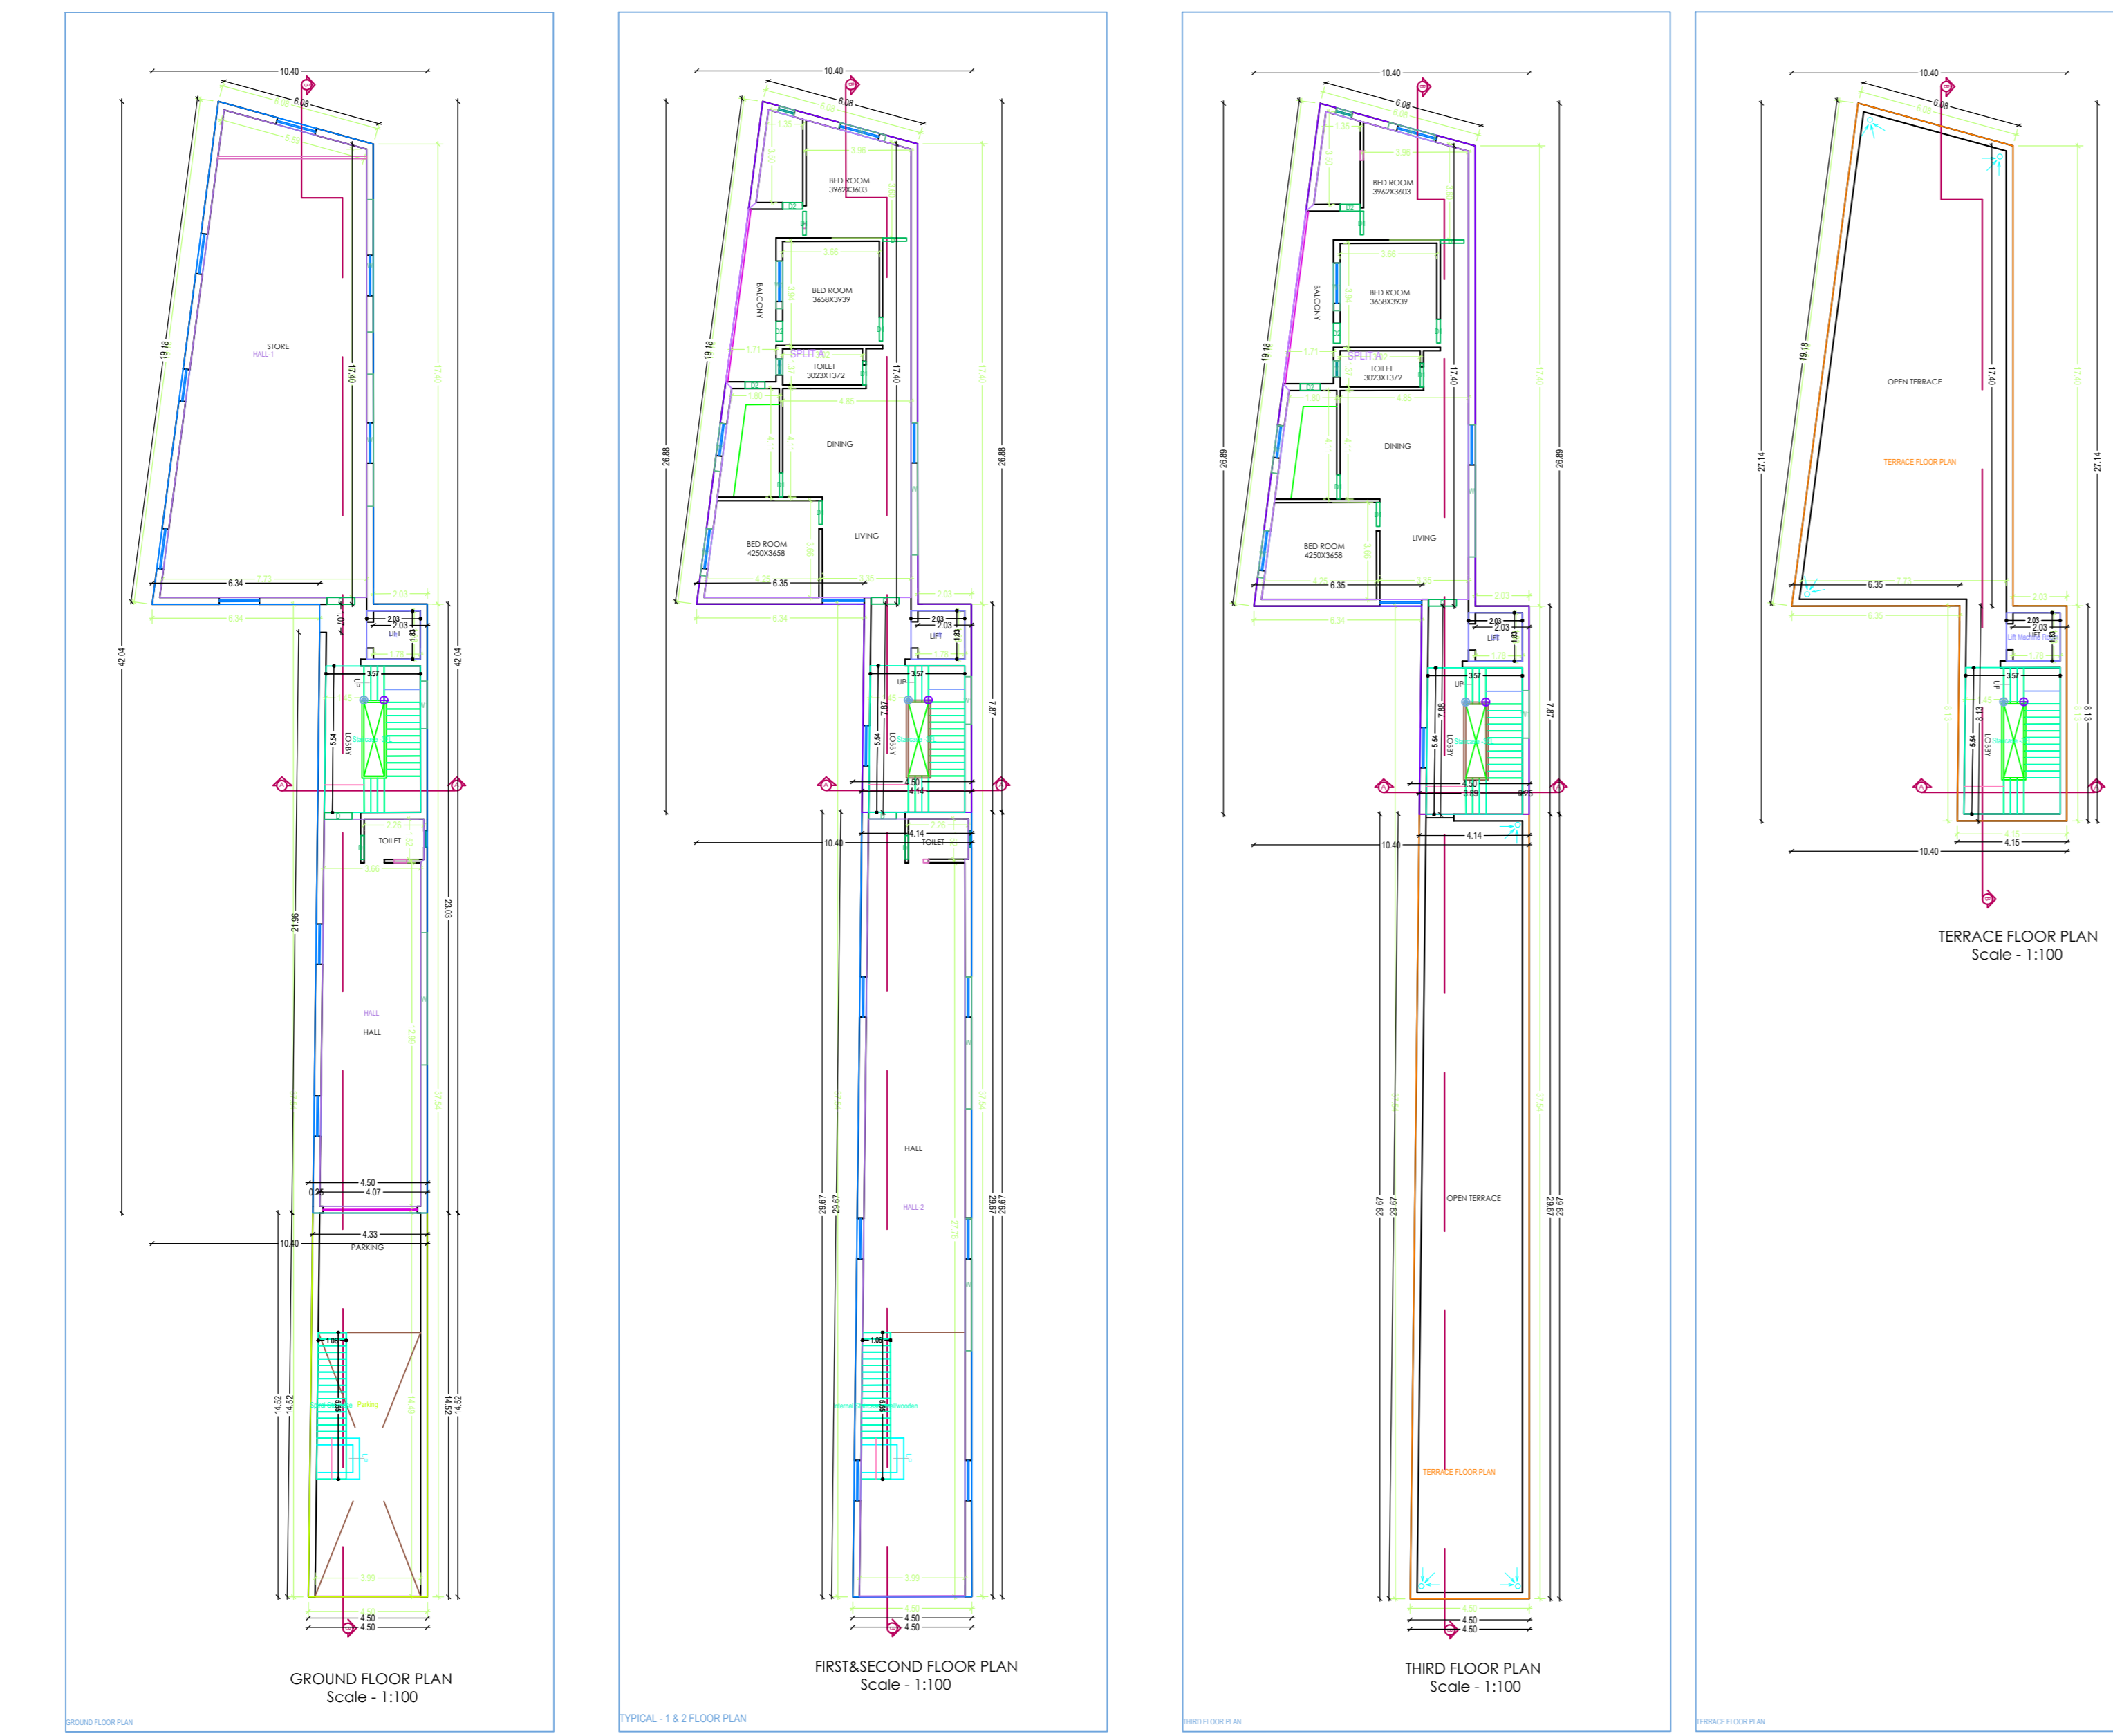

Building: PUROSOTAM NATH TIWARI



