
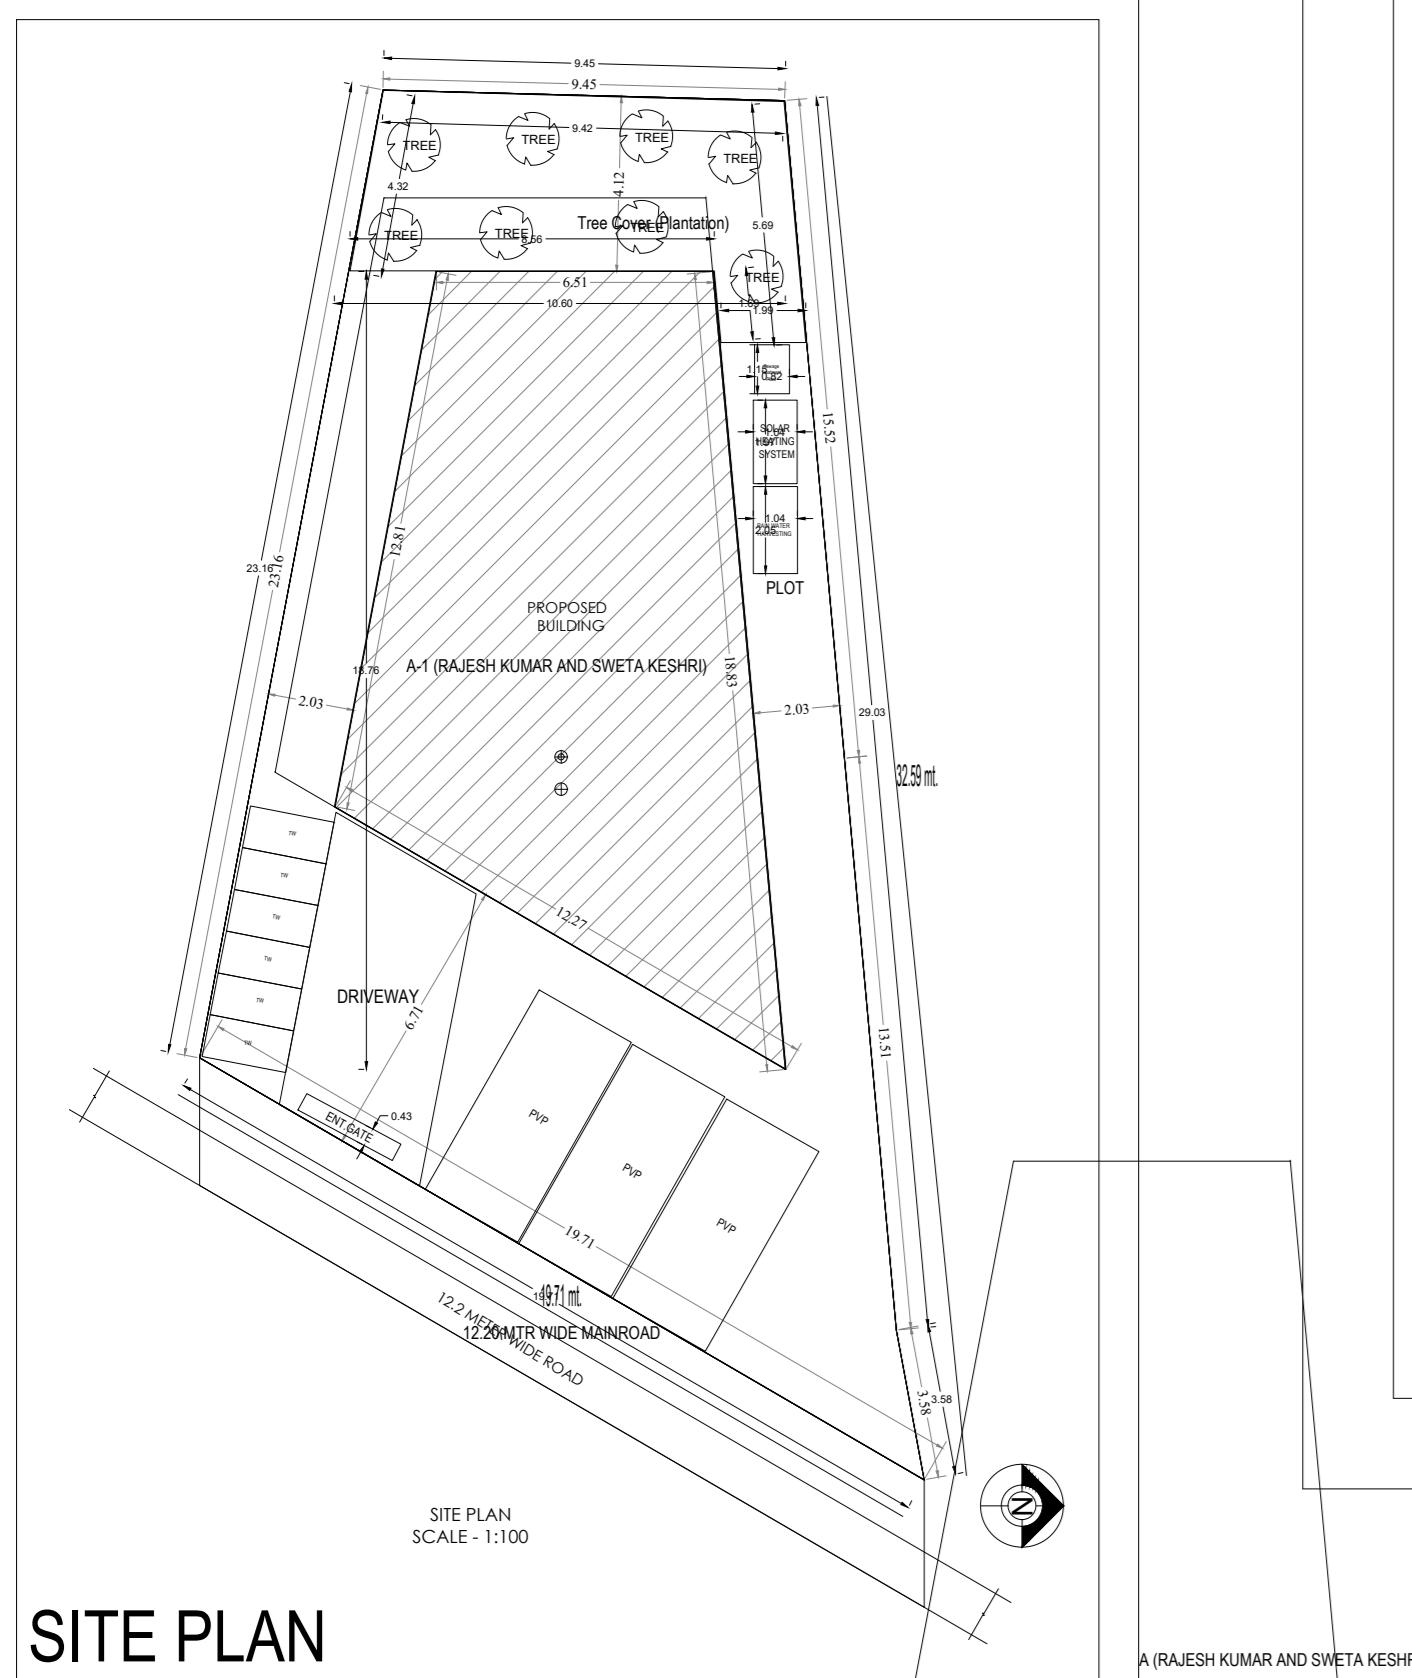
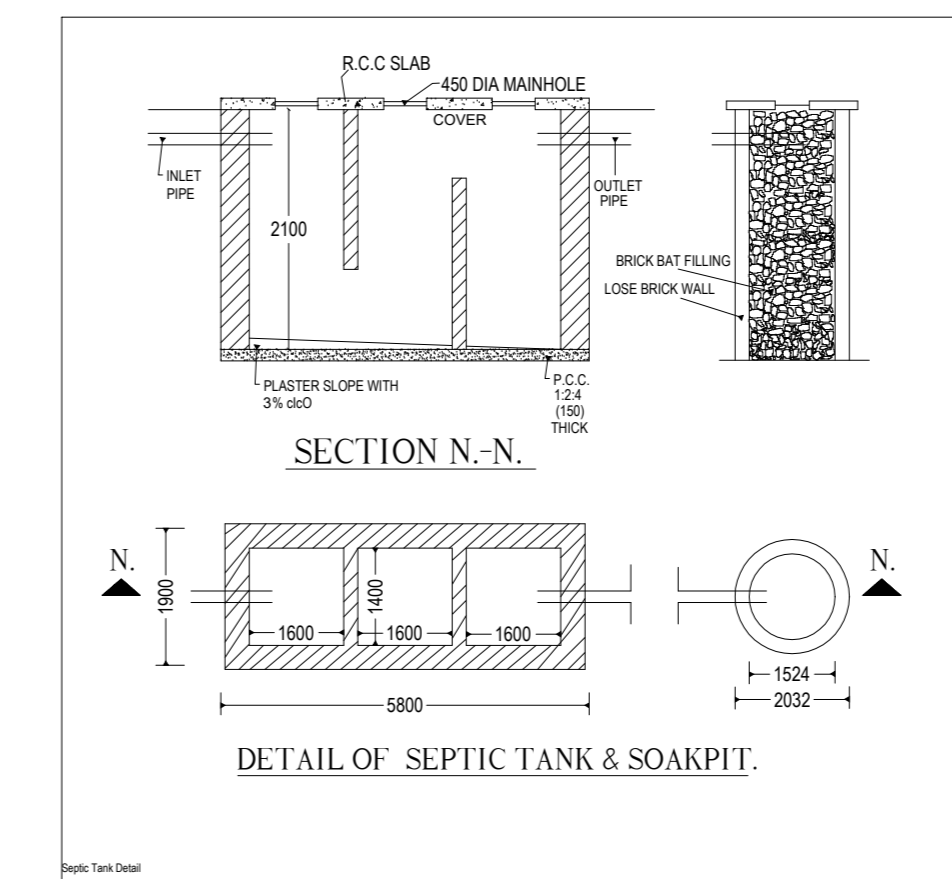
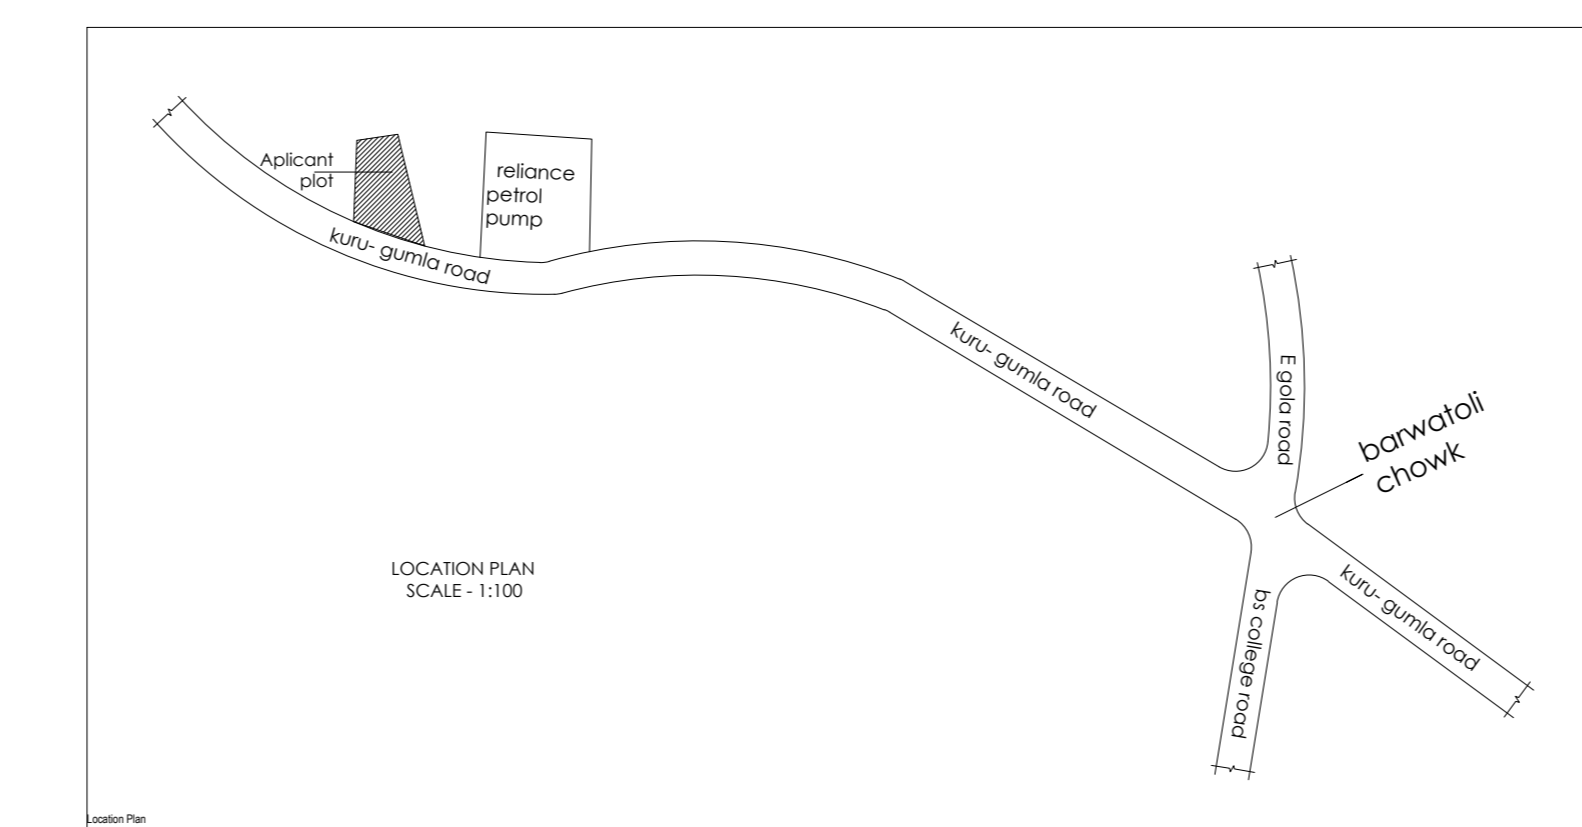
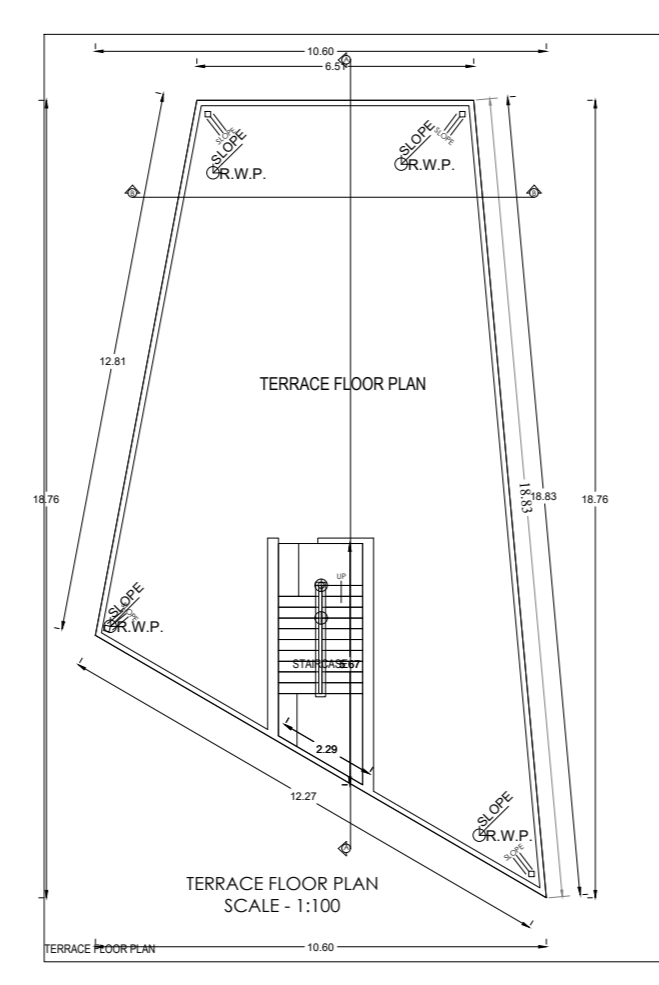
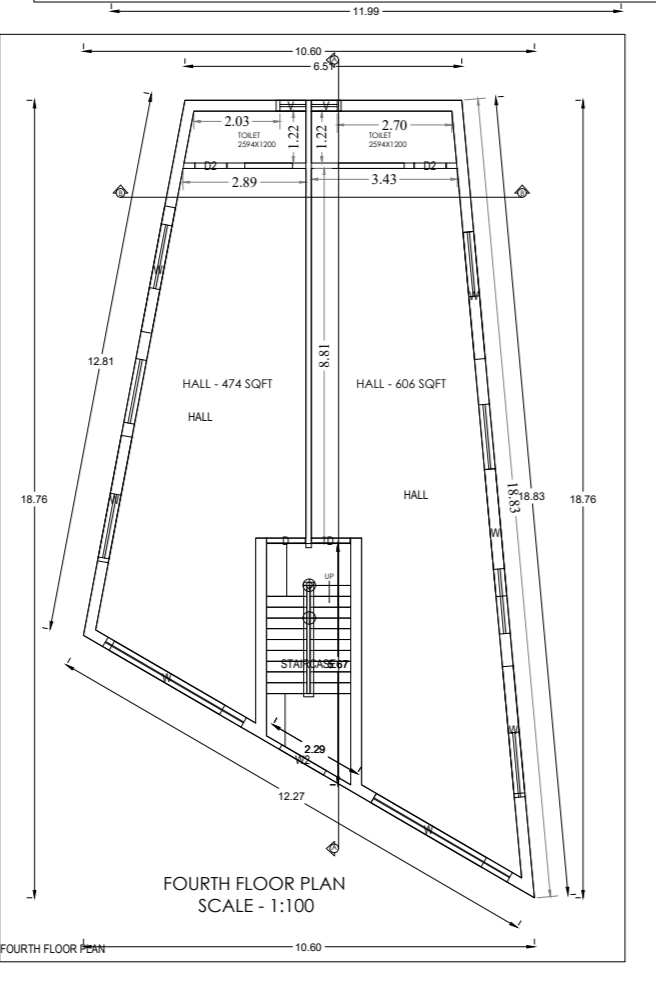
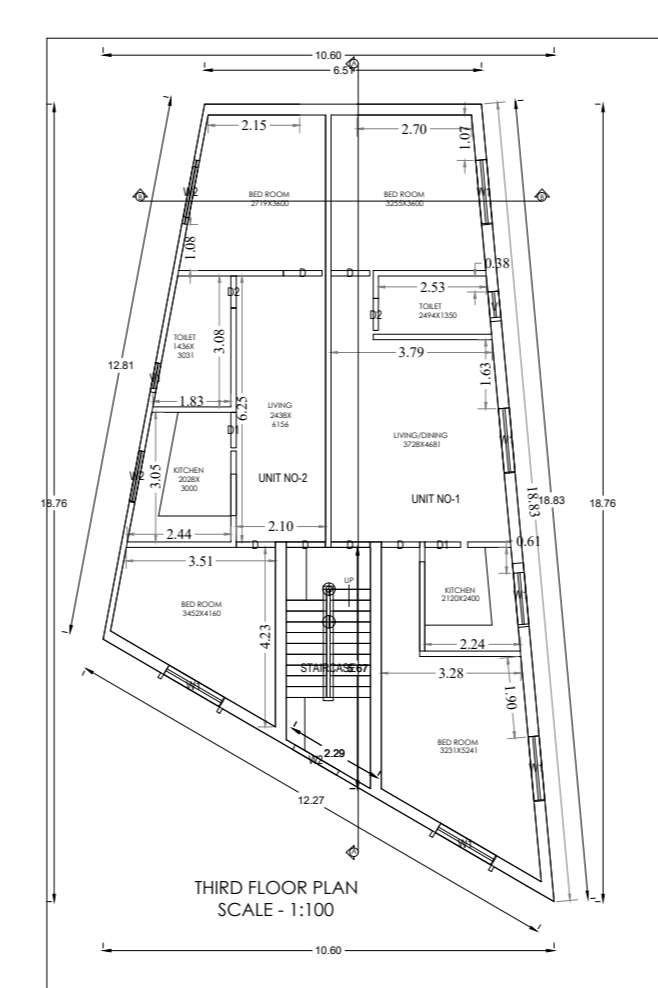
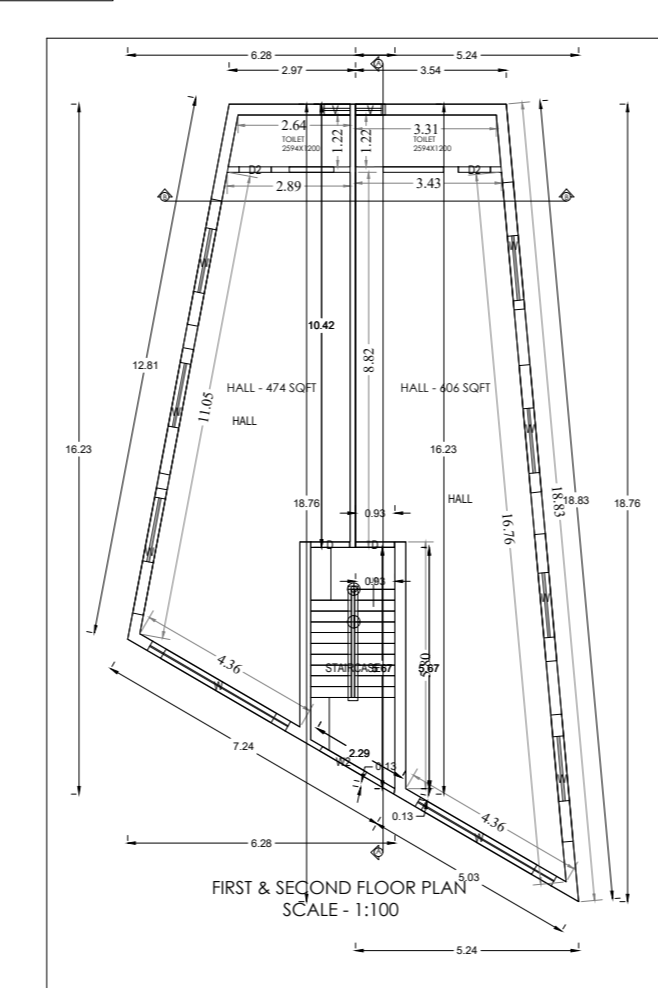
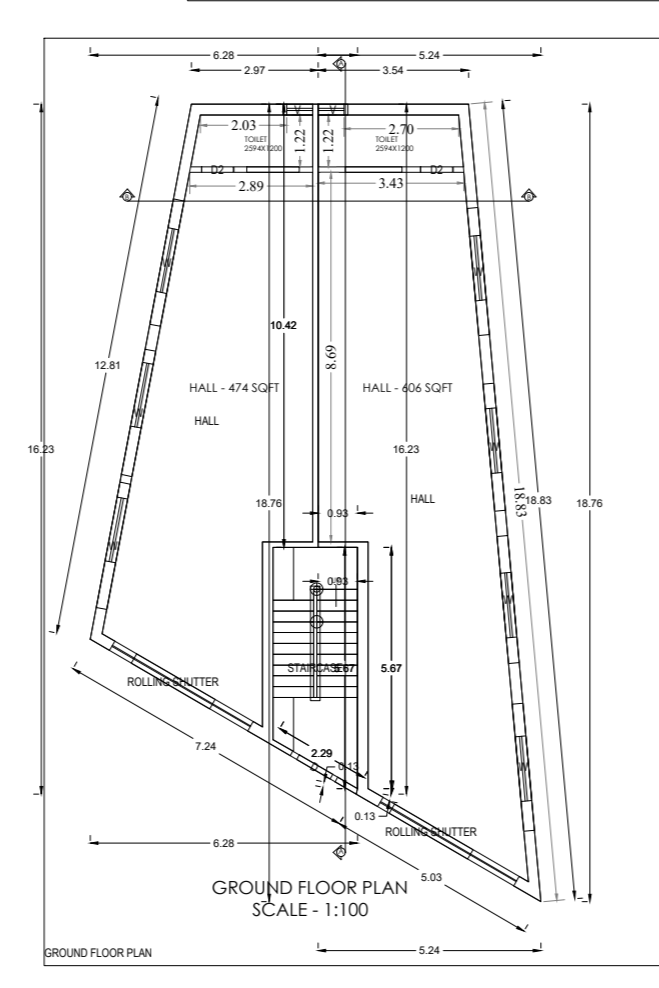
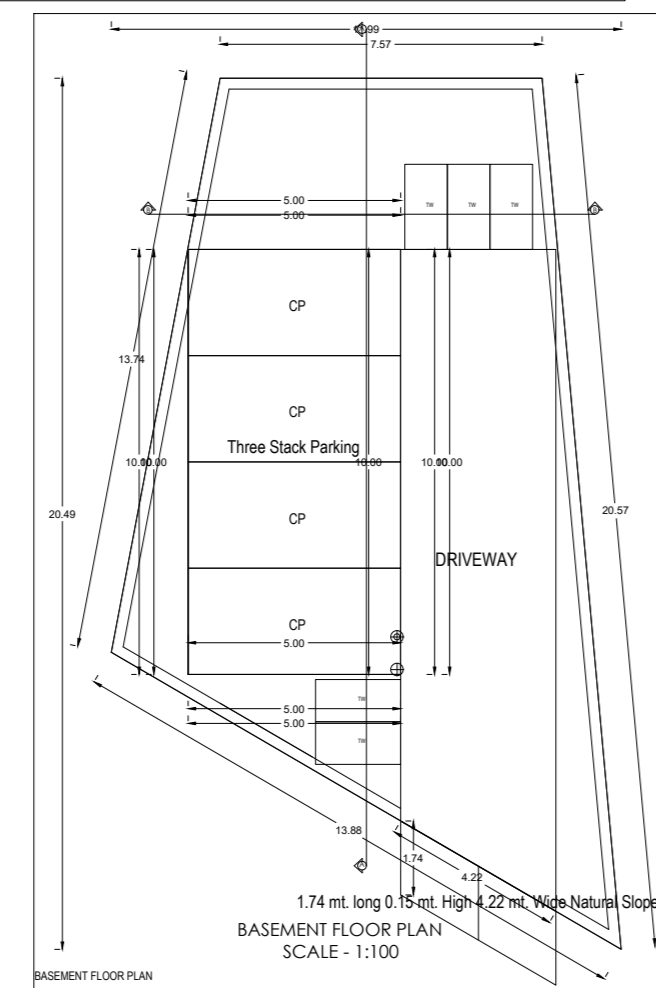
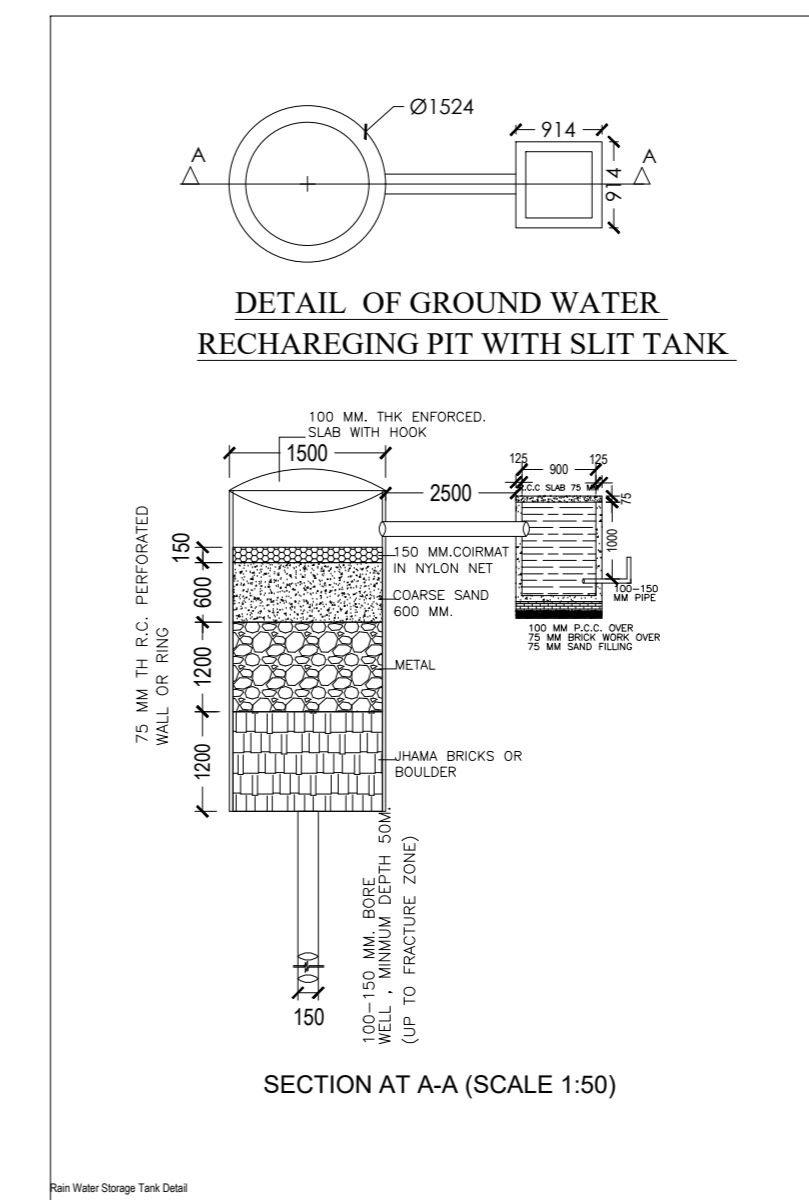
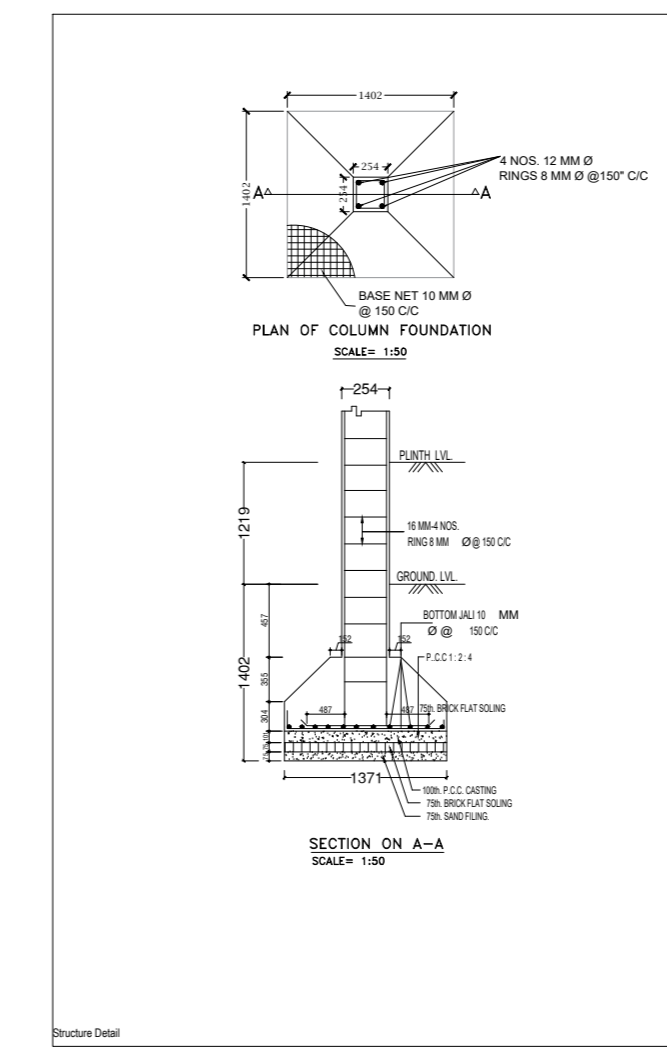
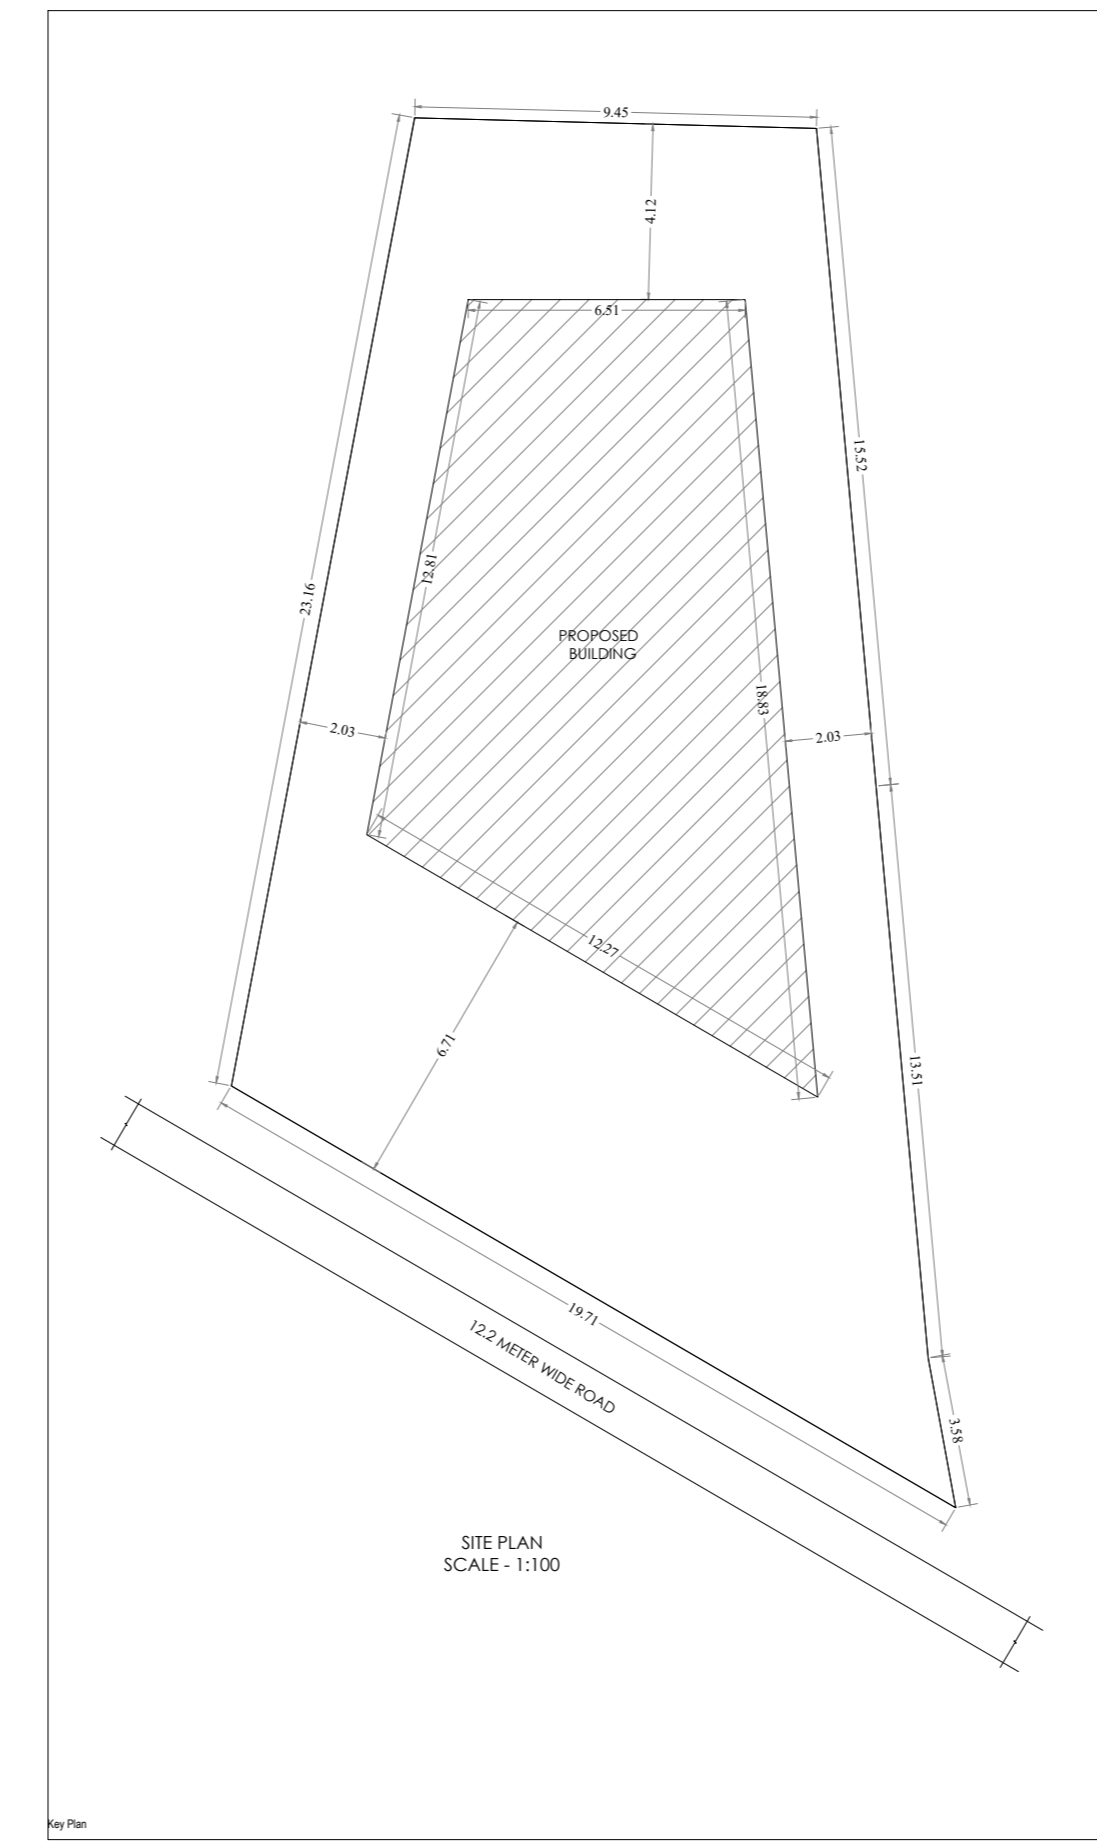
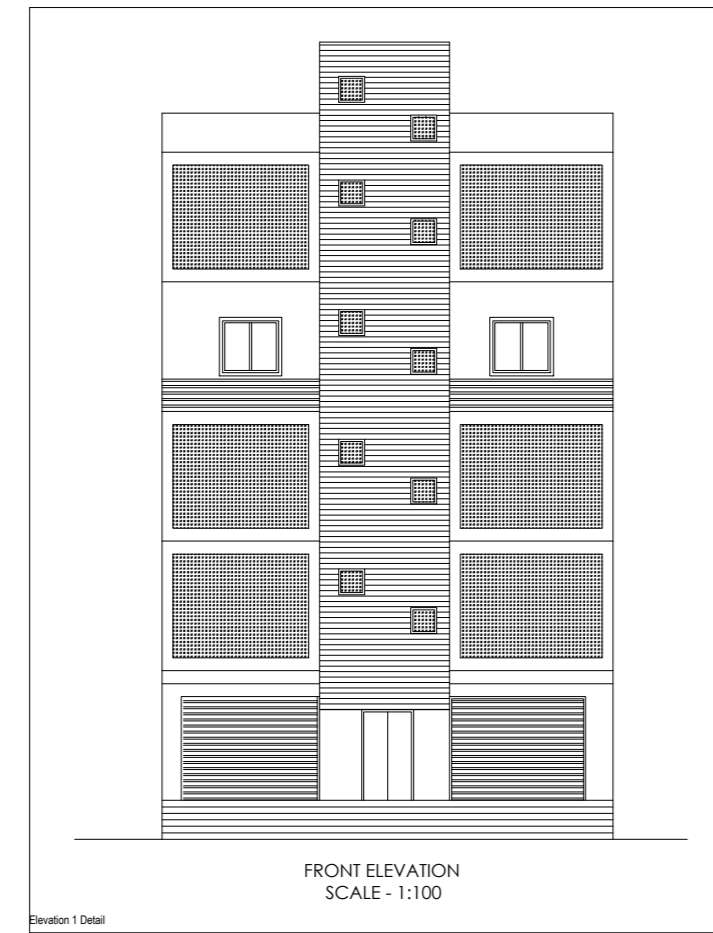


# Project Title :RAJESH KUMAR AND SWETA KESHRI

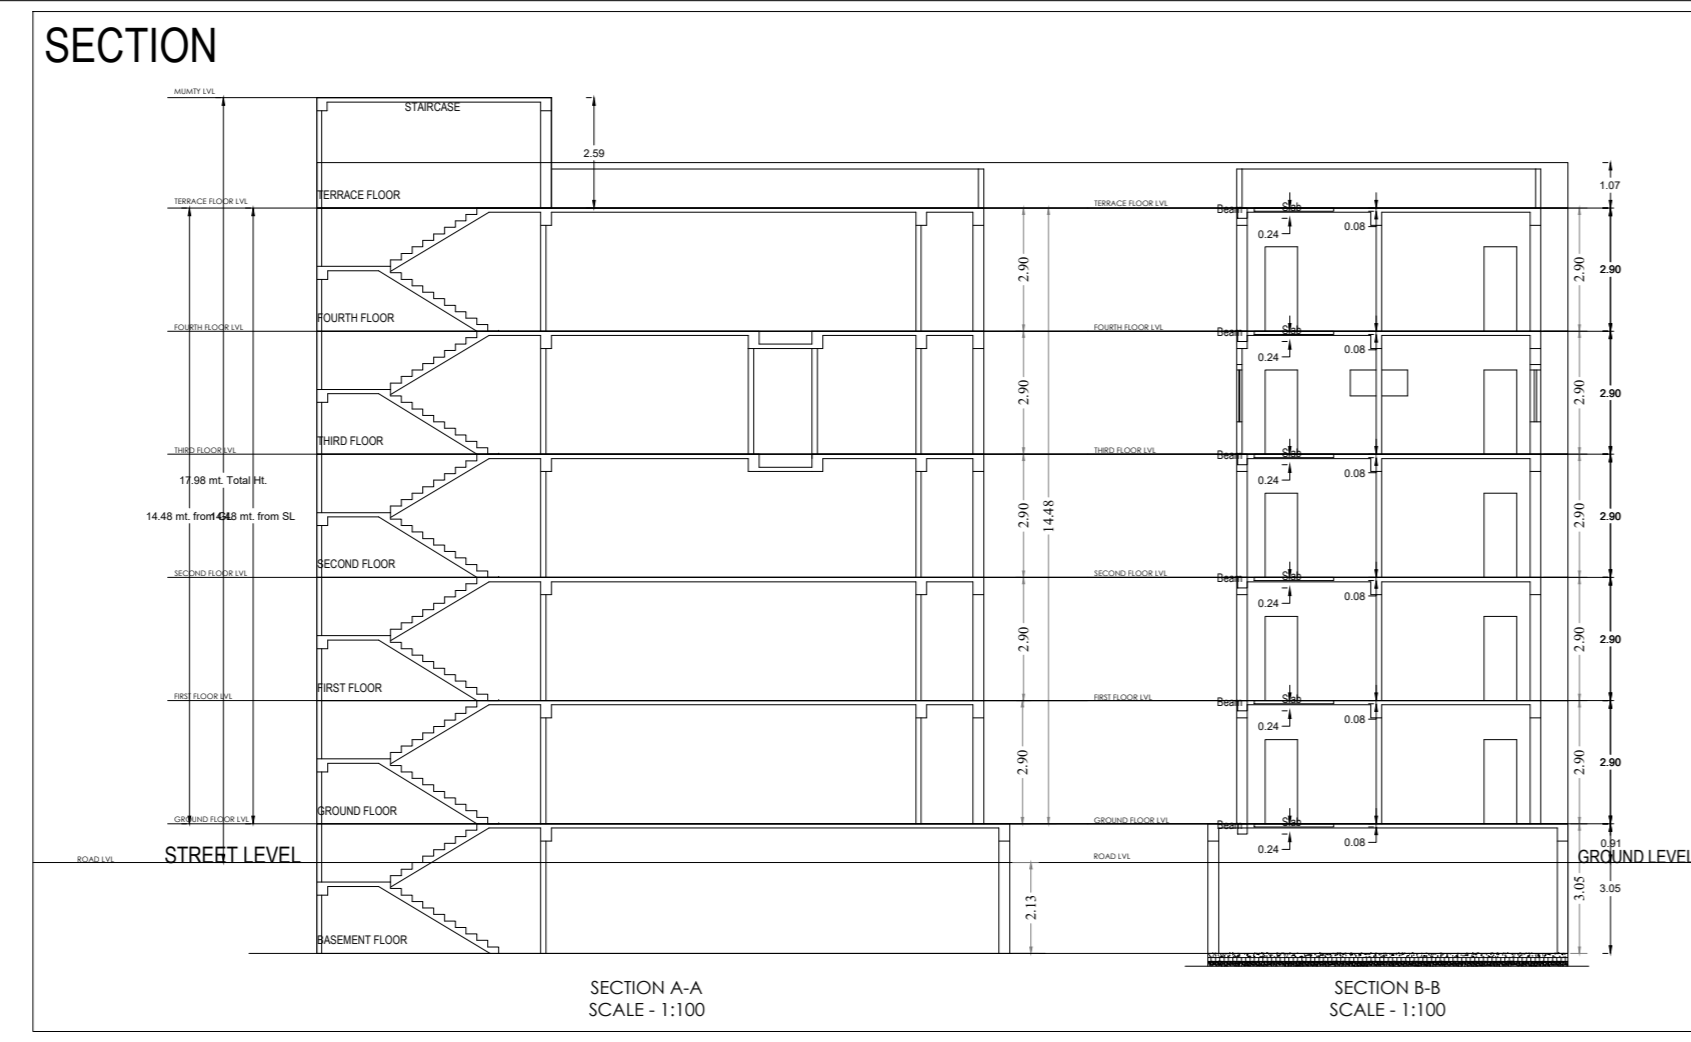

**Building A RAJESH KUMAR AND SWETA KESHRI**

















