


SECTION:-(A-A)

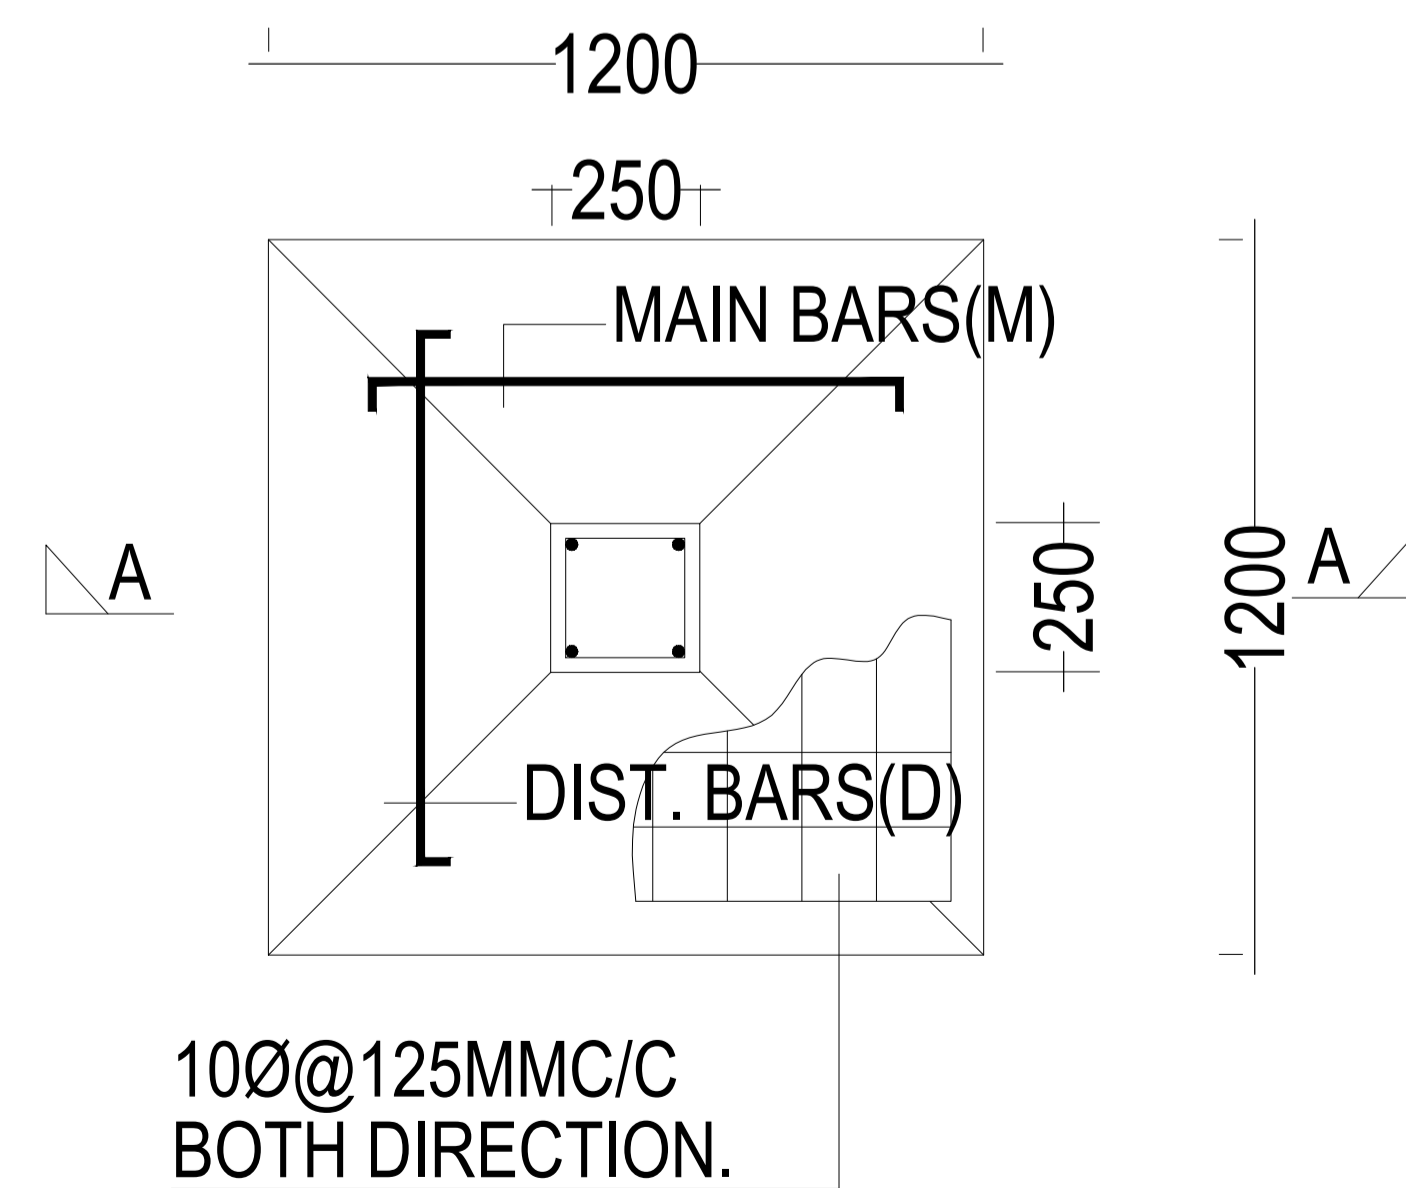

FOUND. PLAN OF COLUMN