

ORIGINAL

# MARGED PLAN OF MUNICIPAL SURVEY PLOTS

## 89 AND PART OF PLOTS 90 AND 93 AT LALGOPINATH

### LANE LOHARDAGA WARD NO. 1

SCALE = 1 INCH = 16 FT



AREA OF PLOT NO: 89: 07 KARI

" " PART OF PLOT NO: 90: 05 KARI

" " " PLOT NO: 93: 012 KARI

TOTAL AREA = 69 KARI

OR SAY 4.17 KHATTA MORE OR LESS AS SHOWN IN RED LINED AREA

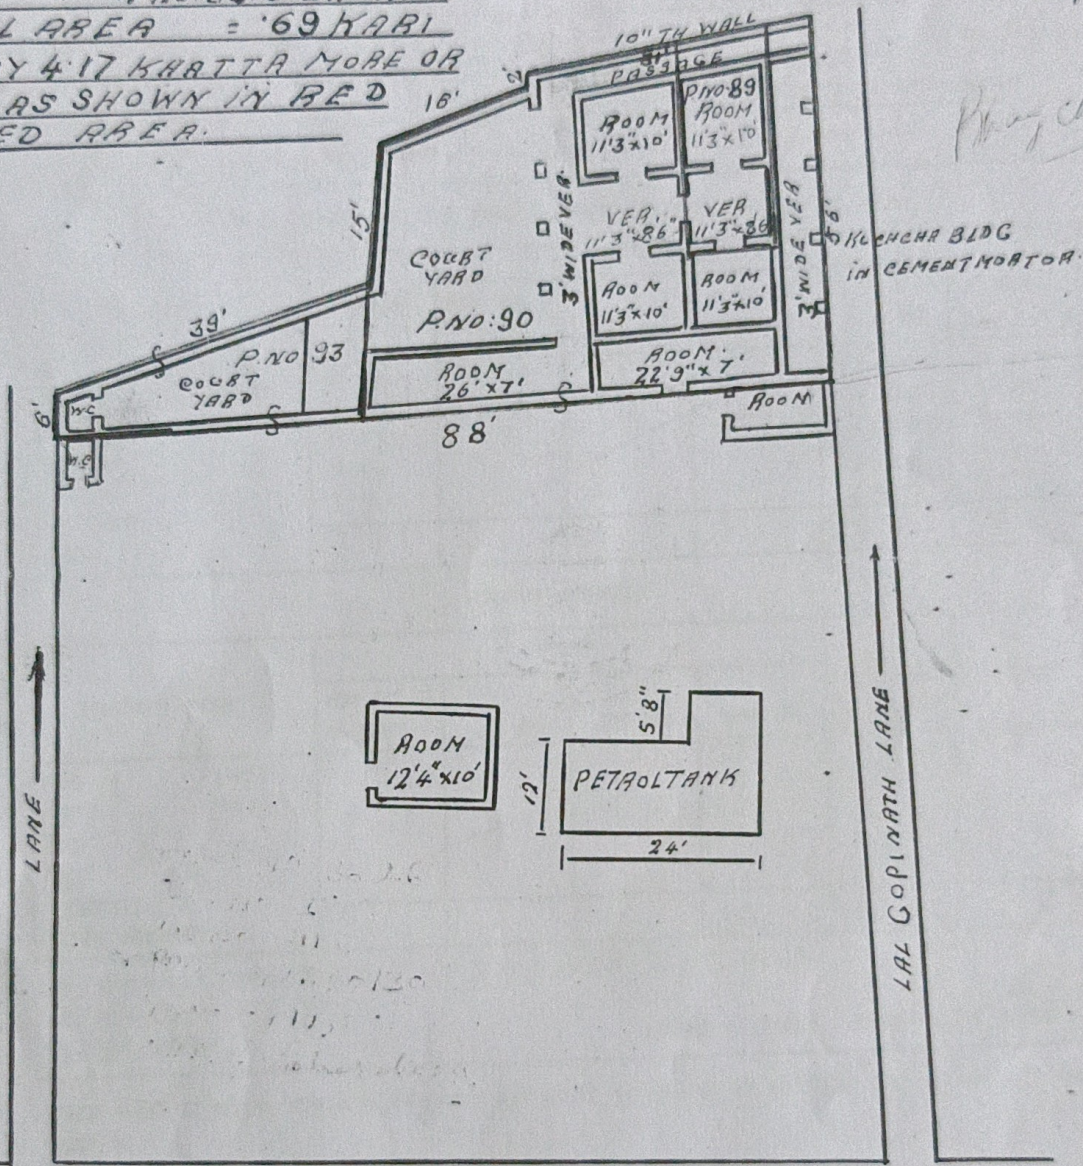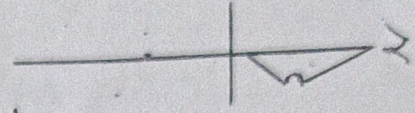

*Plan checked for 4/1/17*

DRAWN BY B. RAO  
5.0.17  
24.8.17

*Loat*