


4 NOS. 16 MM ϕ
RINGS 8 MM ϕ @6" C/C

BASE NET 10 MM ϕ
@ 6" C/C

PLAN OF COLUMN FOUNDATION
SCALE= 1:50

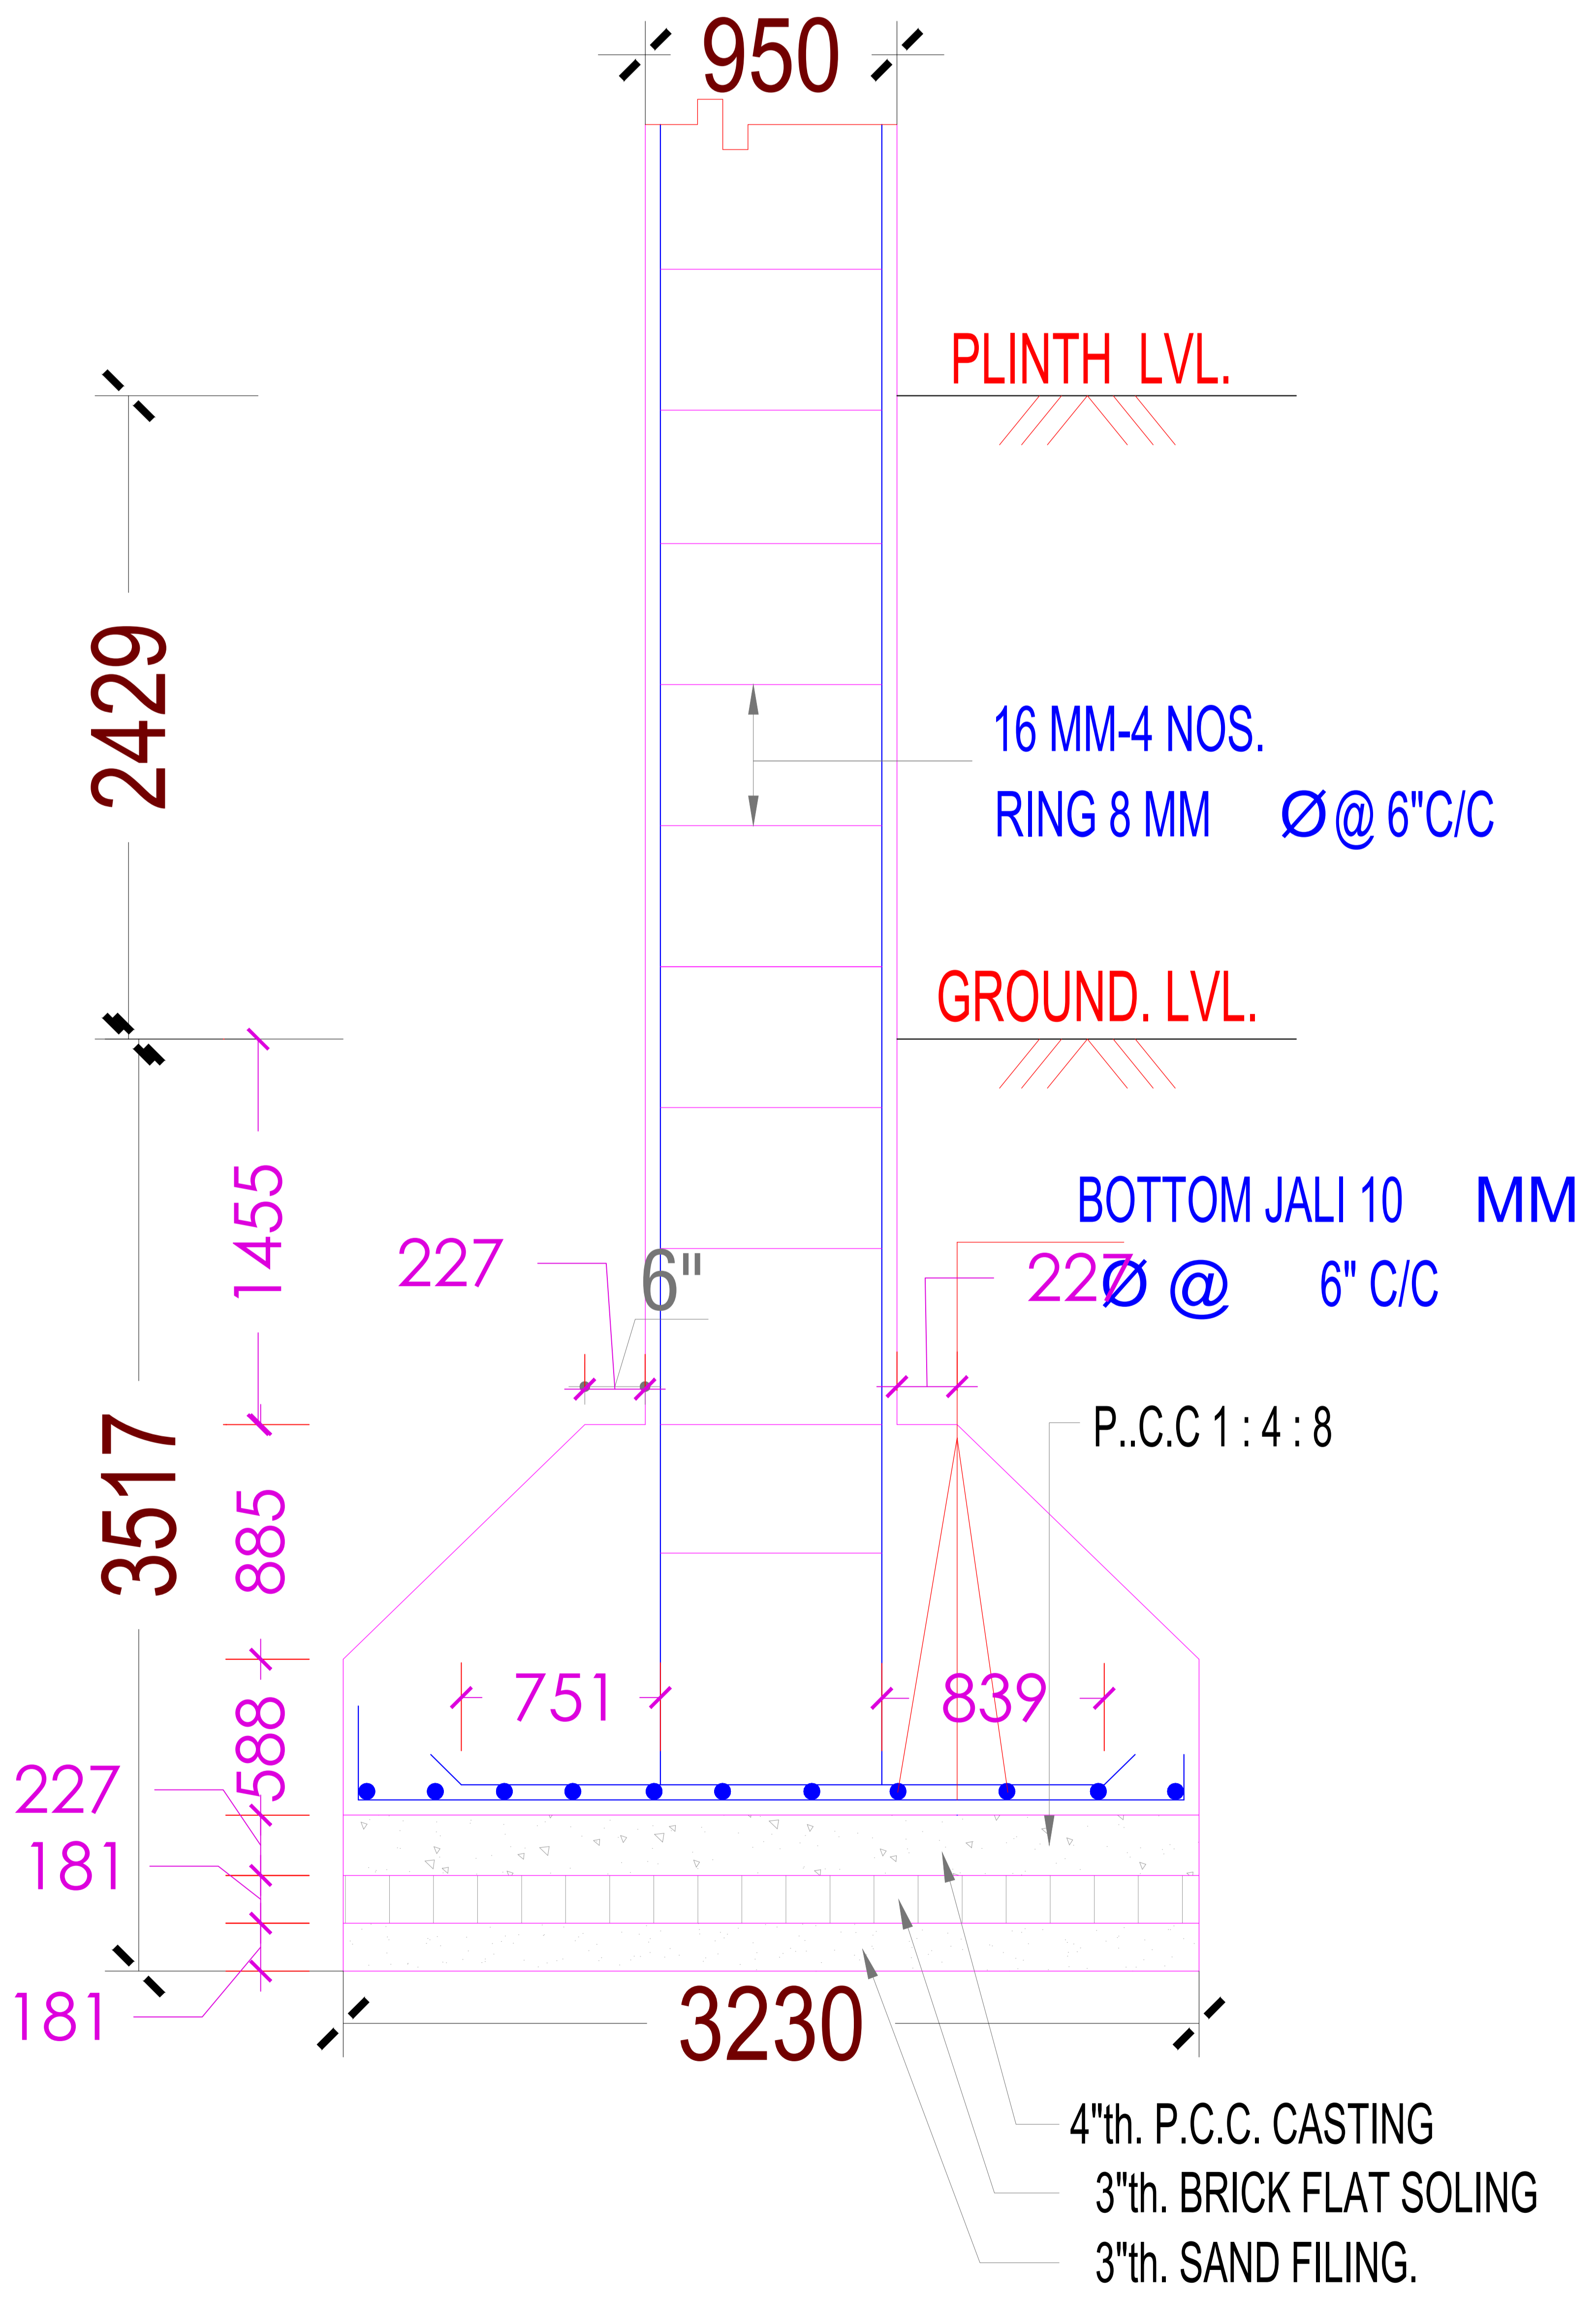

SECTION ON A-A
SCALE= 1:50