


Project Title : G+1 RESIDENTIAL BUILDING

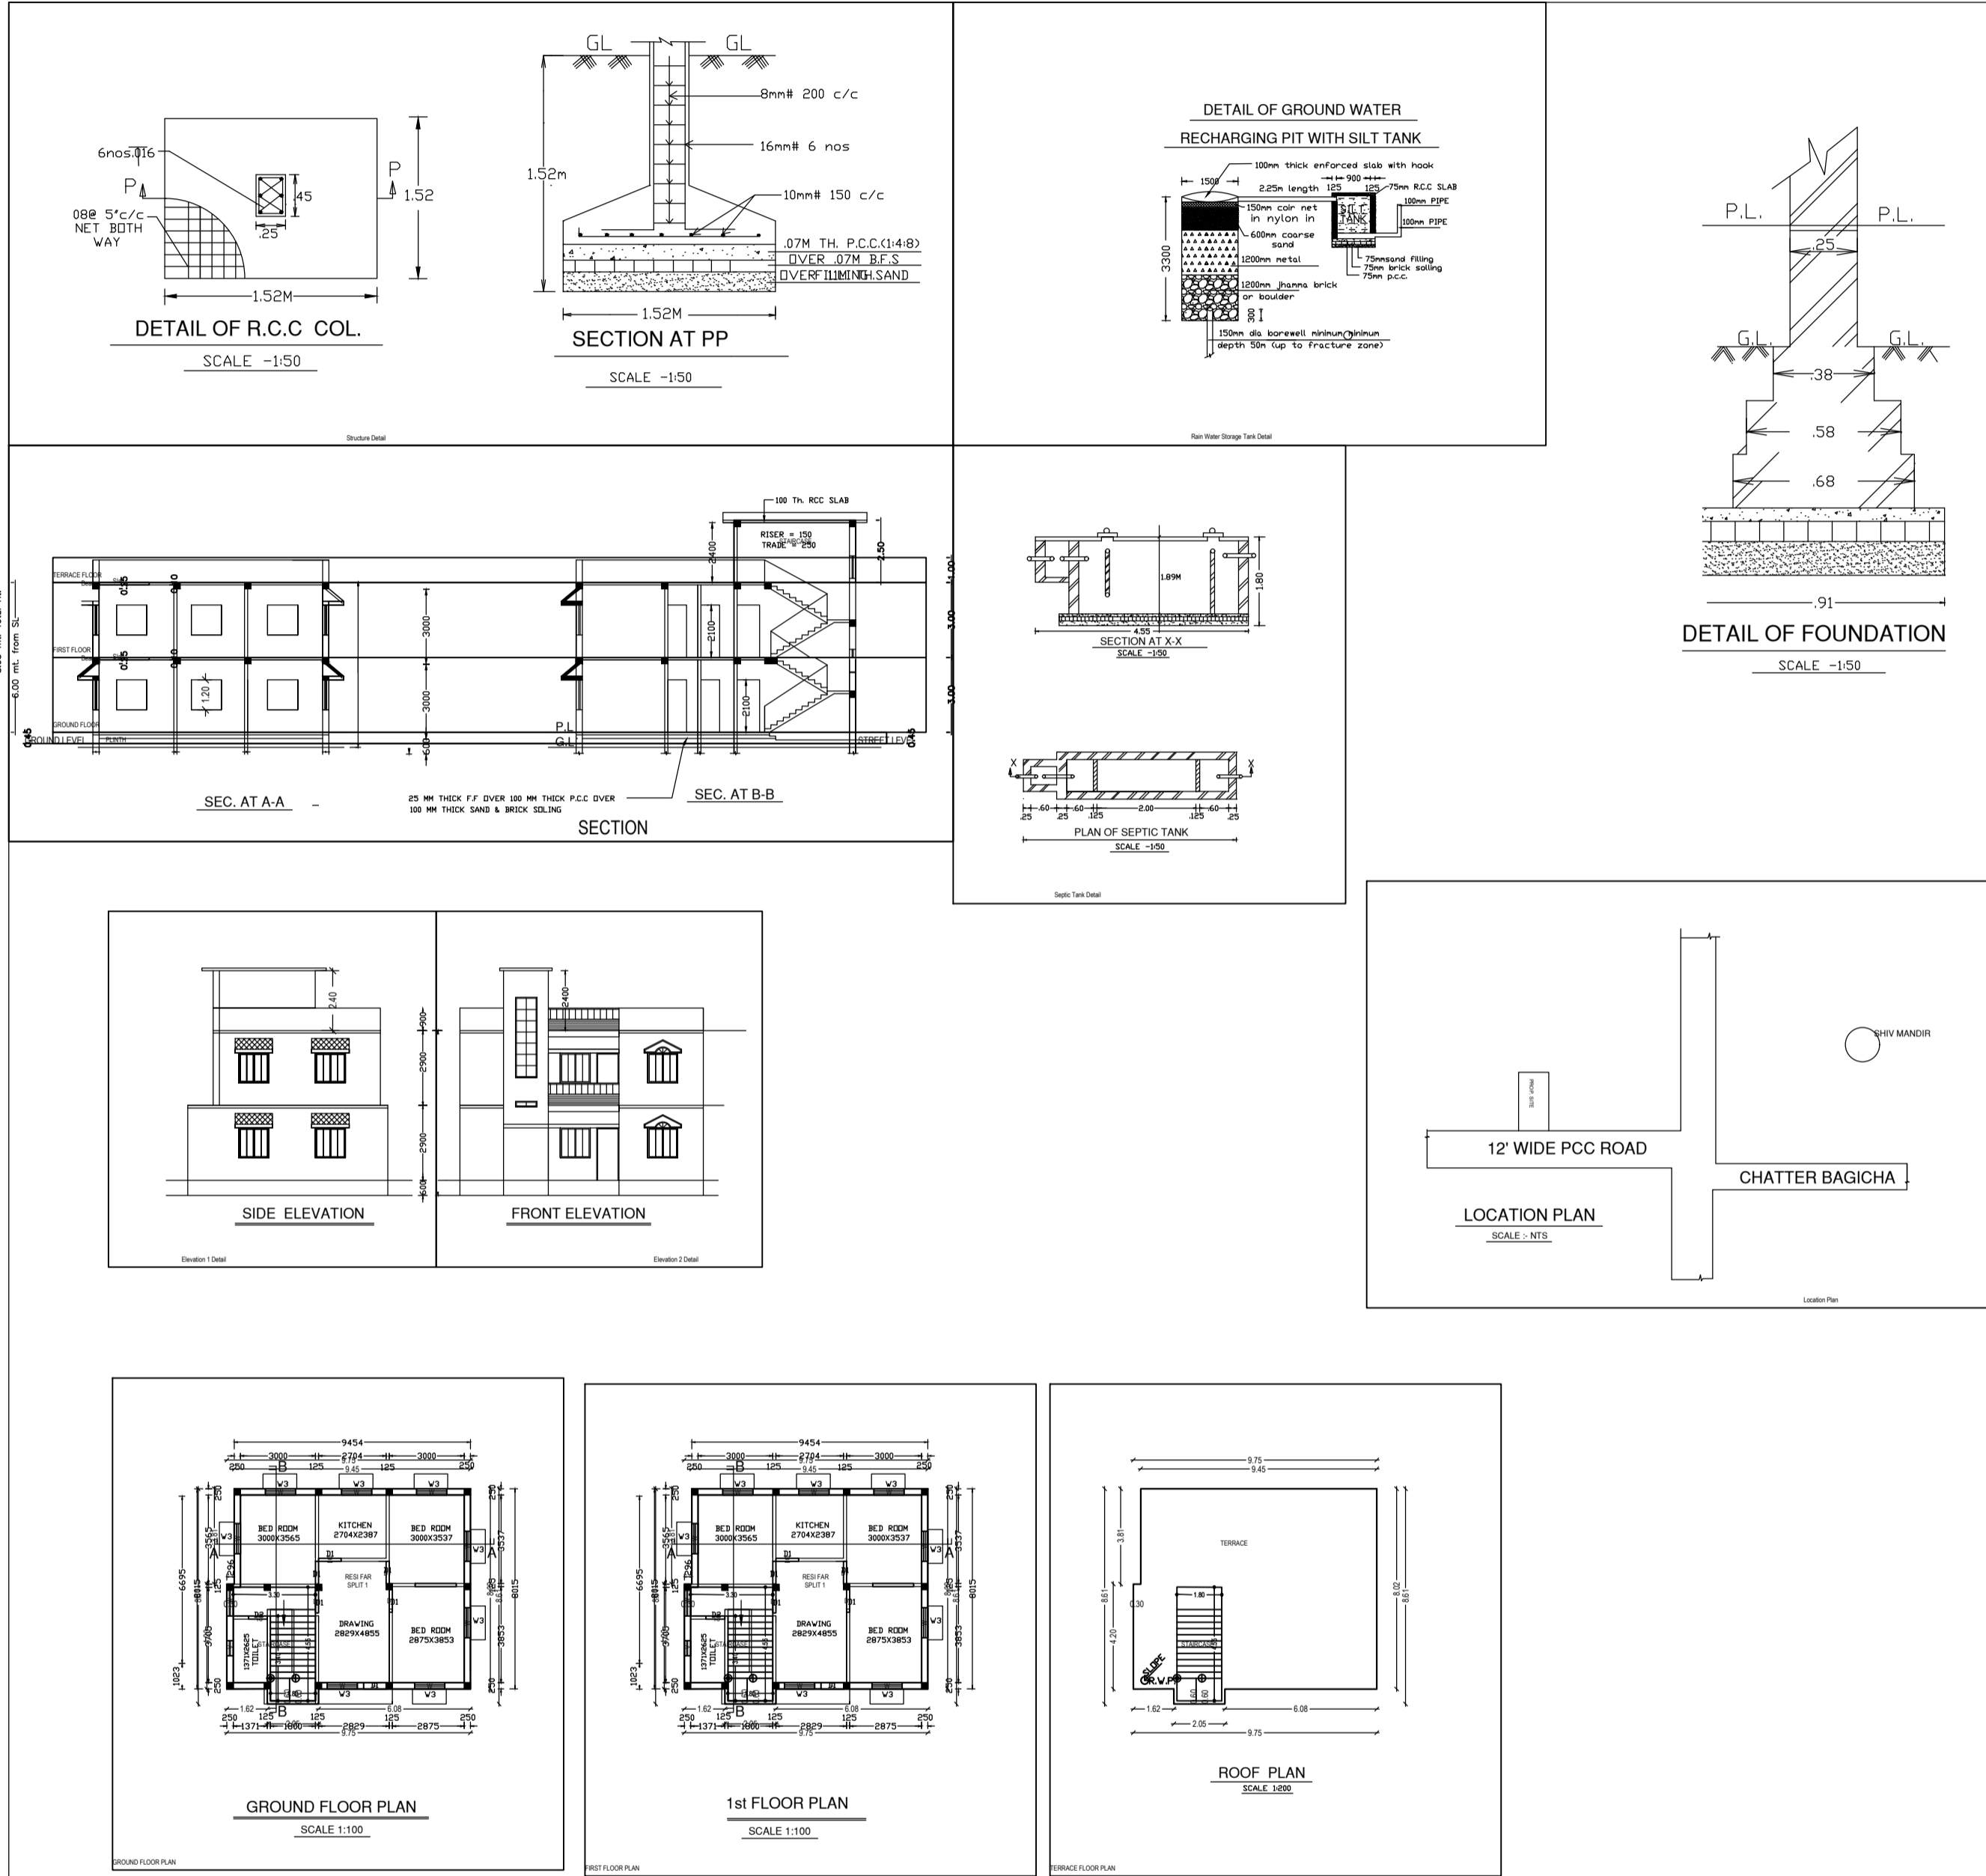

SPACE FOR STAMP

SPECIFICATIONS

1. WALL FOUNDATION - P.C.C.(1:3:6).
2. COLUMN FOOTING -- R.C.C. (1:2:4).
3. LINTELS, BEAMS & RDOF SLAB R.C.C.(1:2:4).
4. WALL FOOTING & SUPER STRUCTURE 1ST. CLASS B/W IN CM.(1:6).
5. D.P.C.--P.C.C.(1:1.5:3)+2% CICD.
6. FLOOR FINISH IN SITU MOSAIC OR MOSIAC TILES.
7. DOORS & WINDOWS STEEL CHDVKHAT & STEEL FRAME SHUTTER.
8. WALL FINISH 0.012M TH. CEMENT PLASTER ON BOTH SIDE PAINTED INSIDE DRY DISTEMPER & SNOWCEM

SCHEDULE OF DOORS & WINDOWS

TYPE	WIDTH	HT.	SILL	DESCRIPTION
D1	900	2100	0.00	STEEL FRAME
D2	750	2100	0.00	PANEL SHUTTER
D3	1050	2100	0.00	PANEL SHUTTER
W1	1500	1200	900	STEEL FRAME
W2	1200	1200	900	STEEL FRAME
W3	900	1200	900	GLAZED SHUTTER
V	600	600	1500	

AREA CALCULATION

1. PLOT AREA AS PER SITE =	189.00 SQM
GROUND FLOOR AREA =	77.04 SQM
1st FLOOR AREA =	77.04 SQM
TOTAL COVERED AREA =	154.08 SQM
F.A.R =	0.81
% GROUND COVERAGE =	40.76%

PROPOSED RESIDENTIAL BUILDING OF SRI RAMCHANDRA GOPE LATE DHANU GOPE VILLAGE - CHATTER BAGICHA LOHARDAGA THANA-LOHARDAGA, THANA NO.-194, WARD NO.-21 KHATA NO.-353, R.S PLOT NO. -1327 .DIST.-LOHARDAGA

SIGNATURE OF APPLICANT'S REGD. LICENCE NO.-

Sl. No.	Particulars	Quantity	Rate	Amount
1
2
Sl. No.	Particulars	Quantity	Rate	Amount
1
2
Sl. No.	Particulars	Quantity	Rate	Amount
1
2
