



Project Title :SRI SUDHANSHU CHANDRA AND RAVI SHANKAR

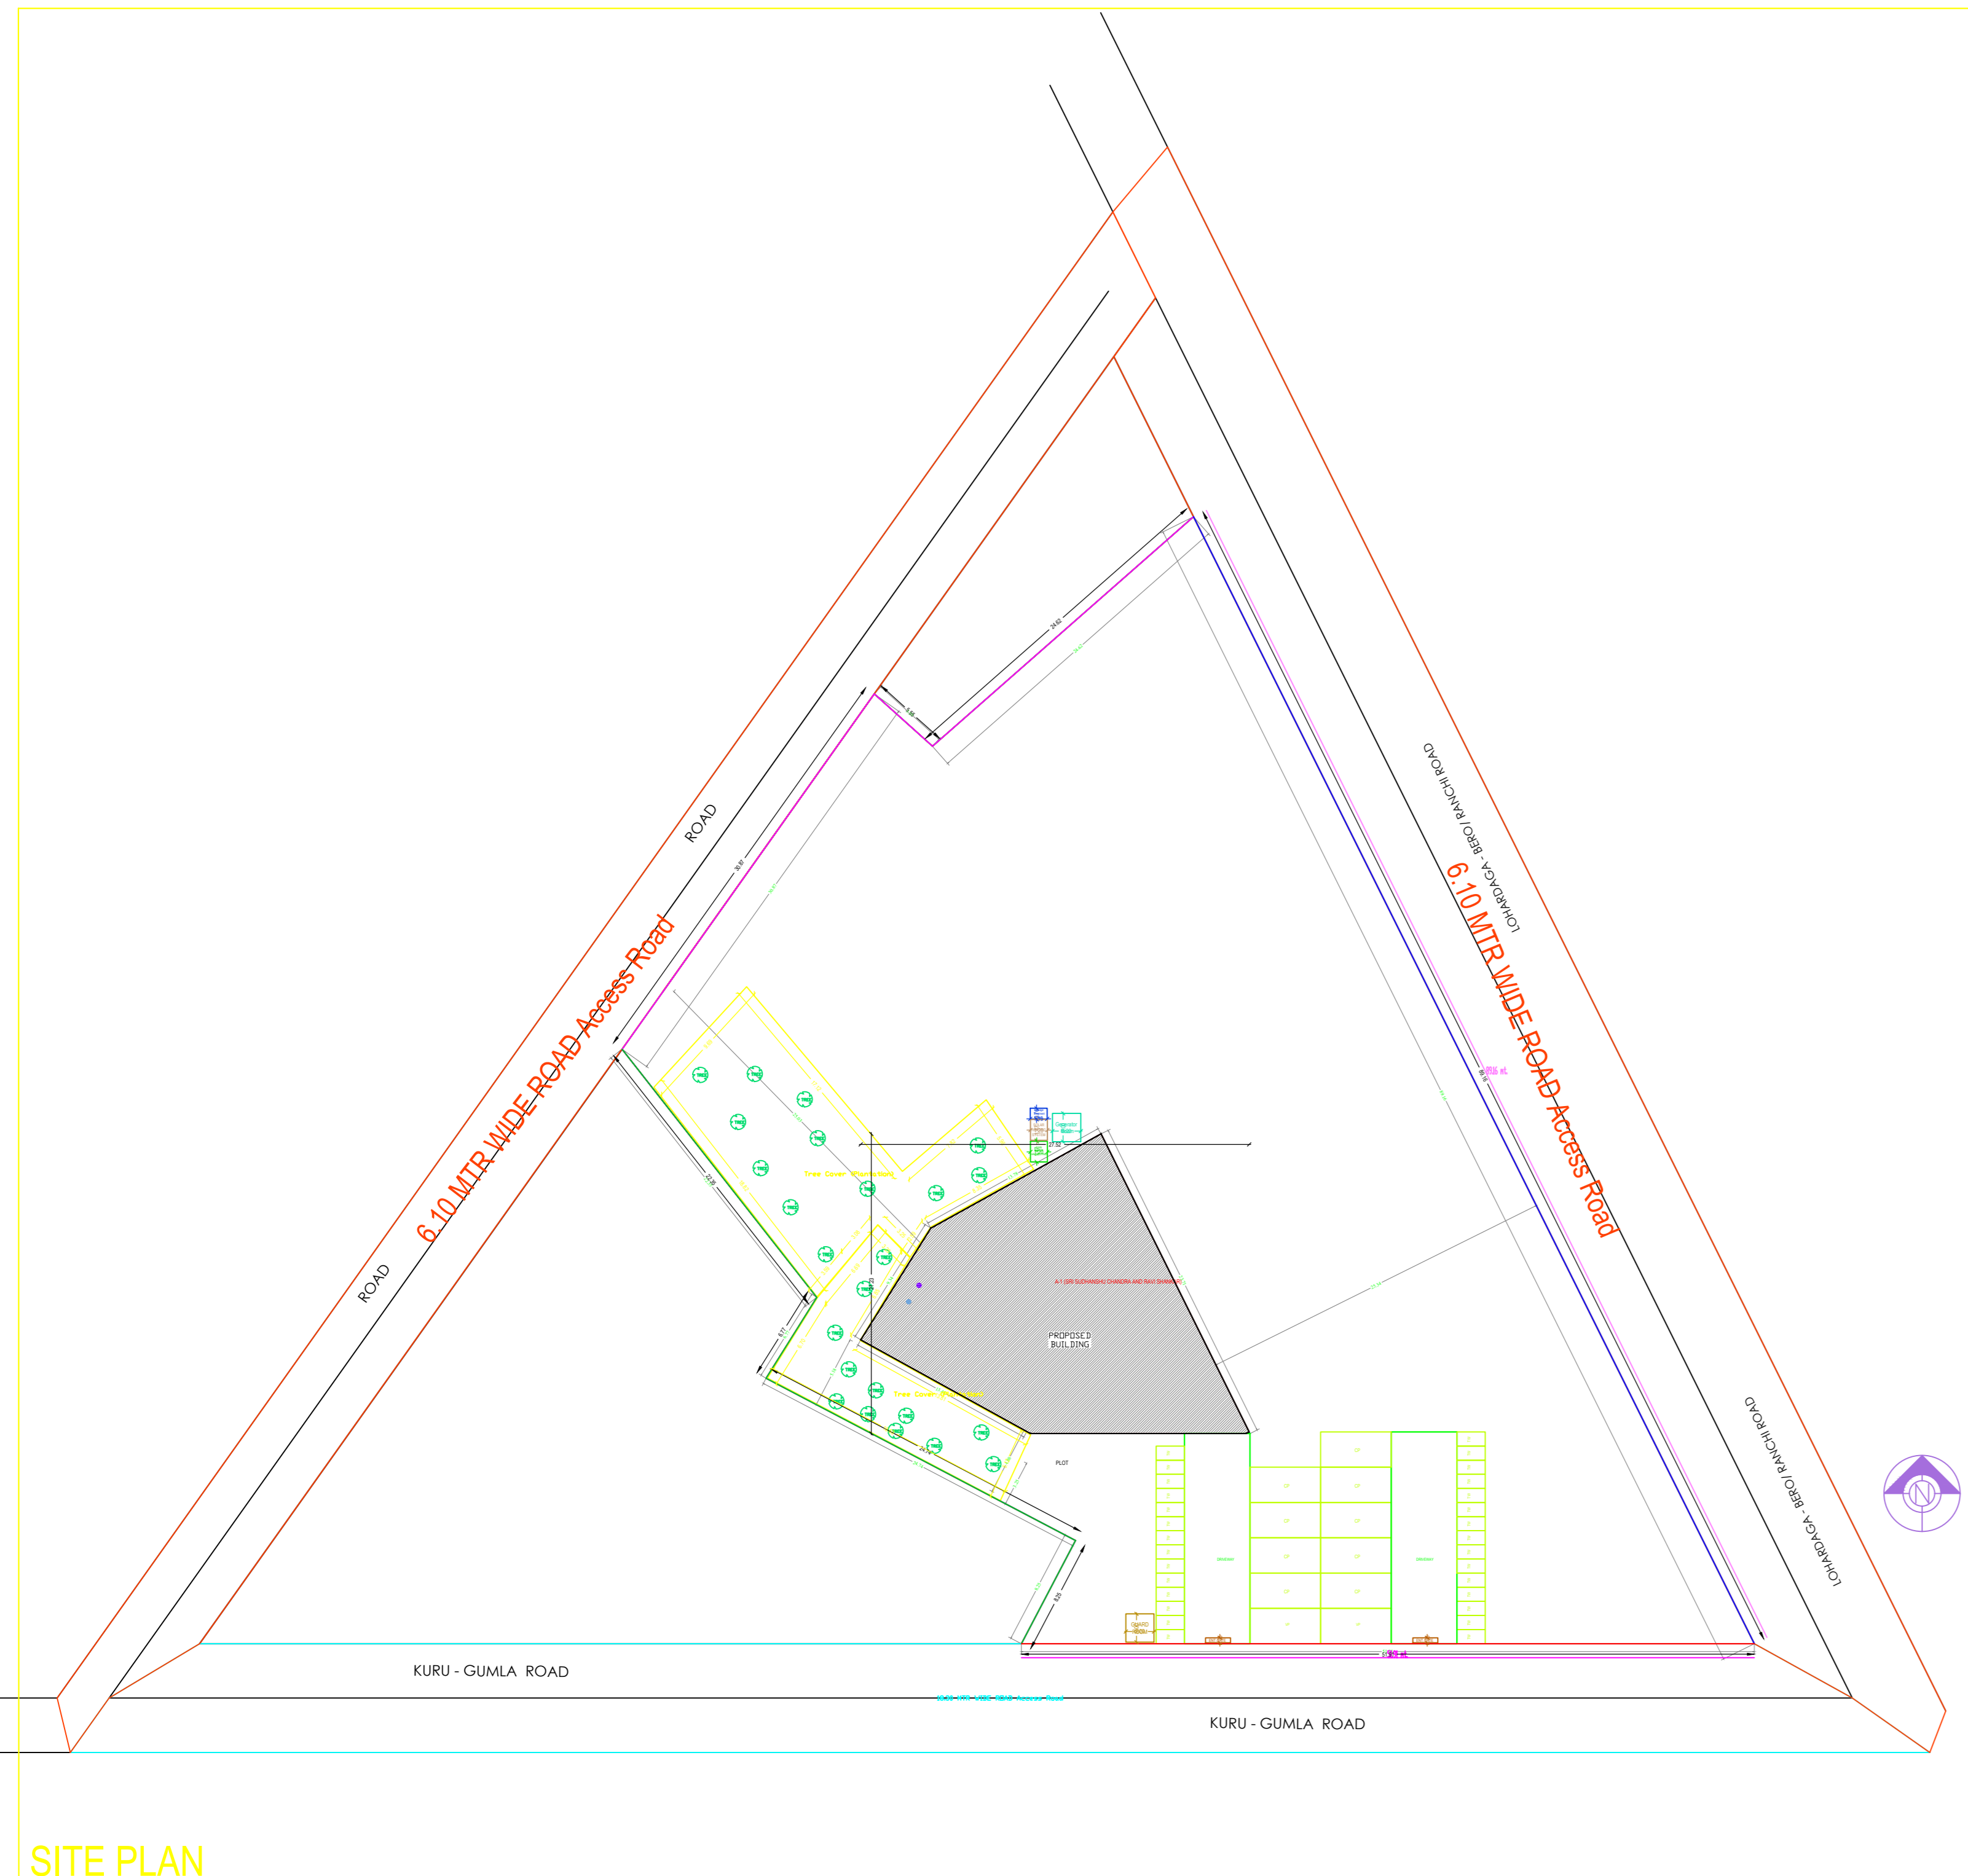

SITE PLAN

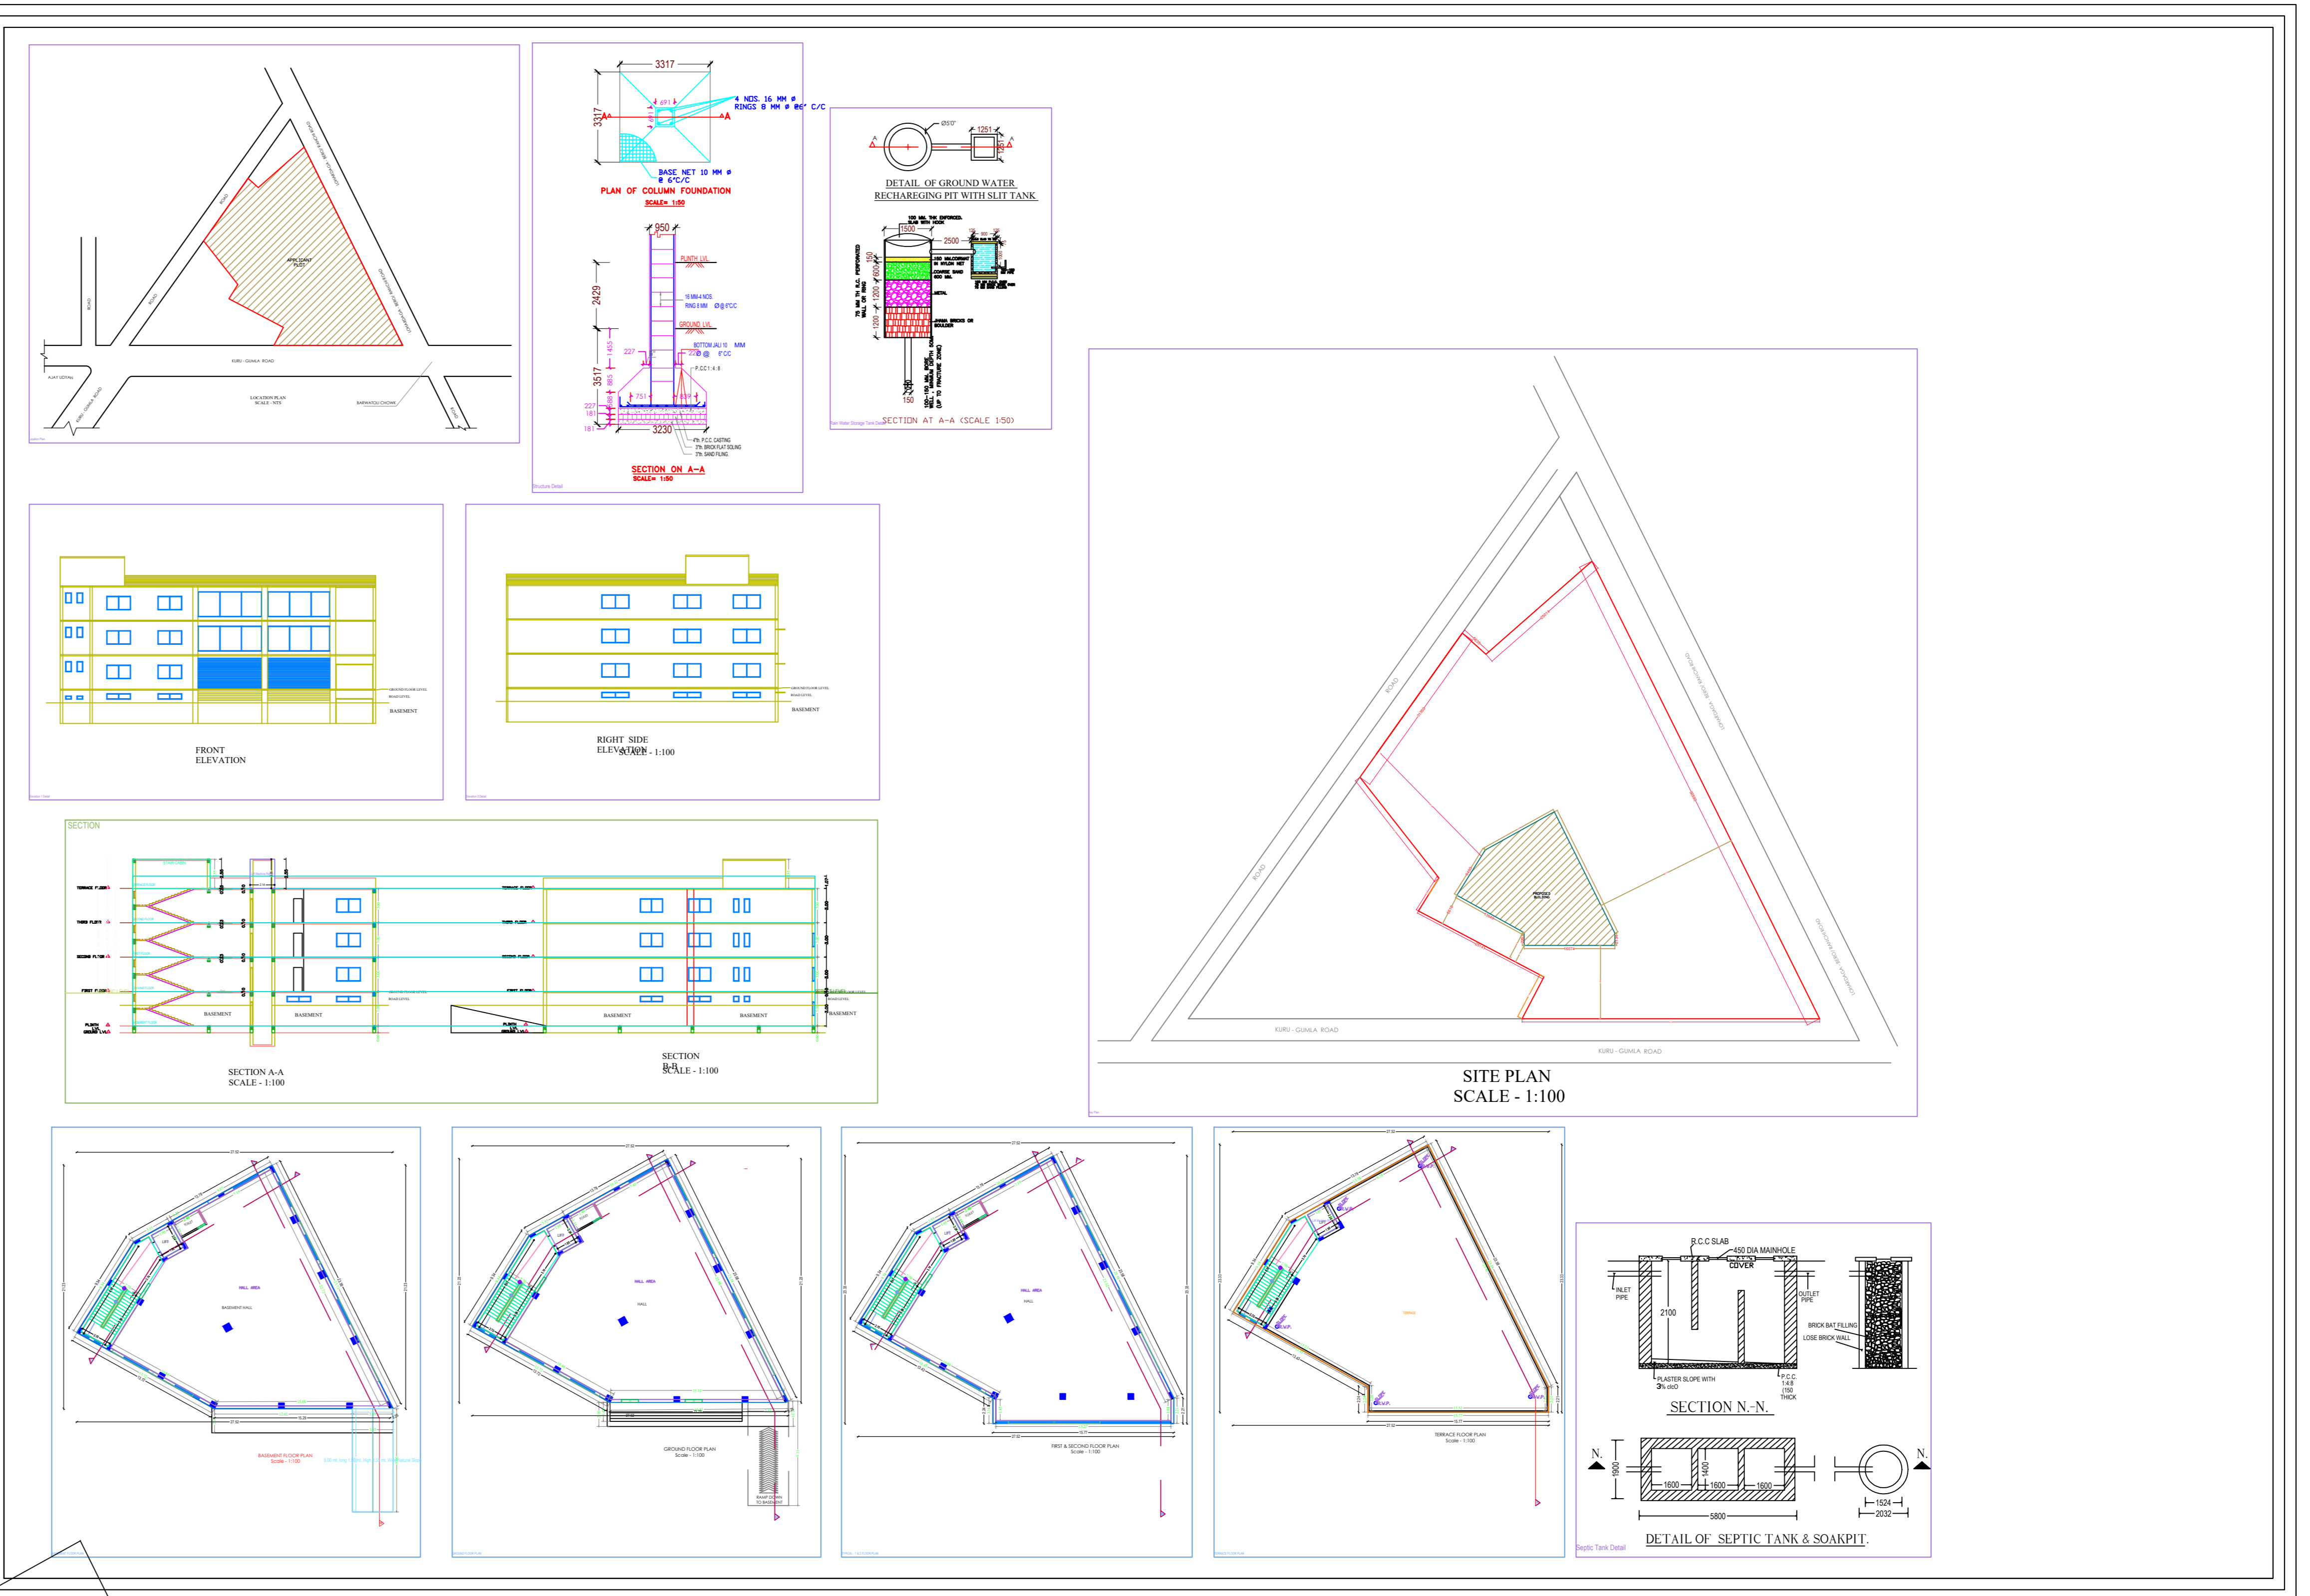

NO.	REVISION	DATE
1	ISSUED FOR PERMIT	10/10/2023
2	ISSUED FOR PERMIT	10/10/2023
NO.	REVISION	DATE
1	ISSUED FOR PERMIT	10/10/2023
2	ISSUED FOR PERMIT	10/10/2023
