
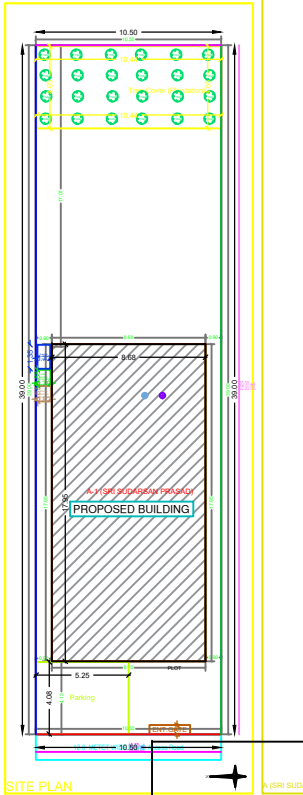


Project Title :SRI SUDARSAN PRASAD

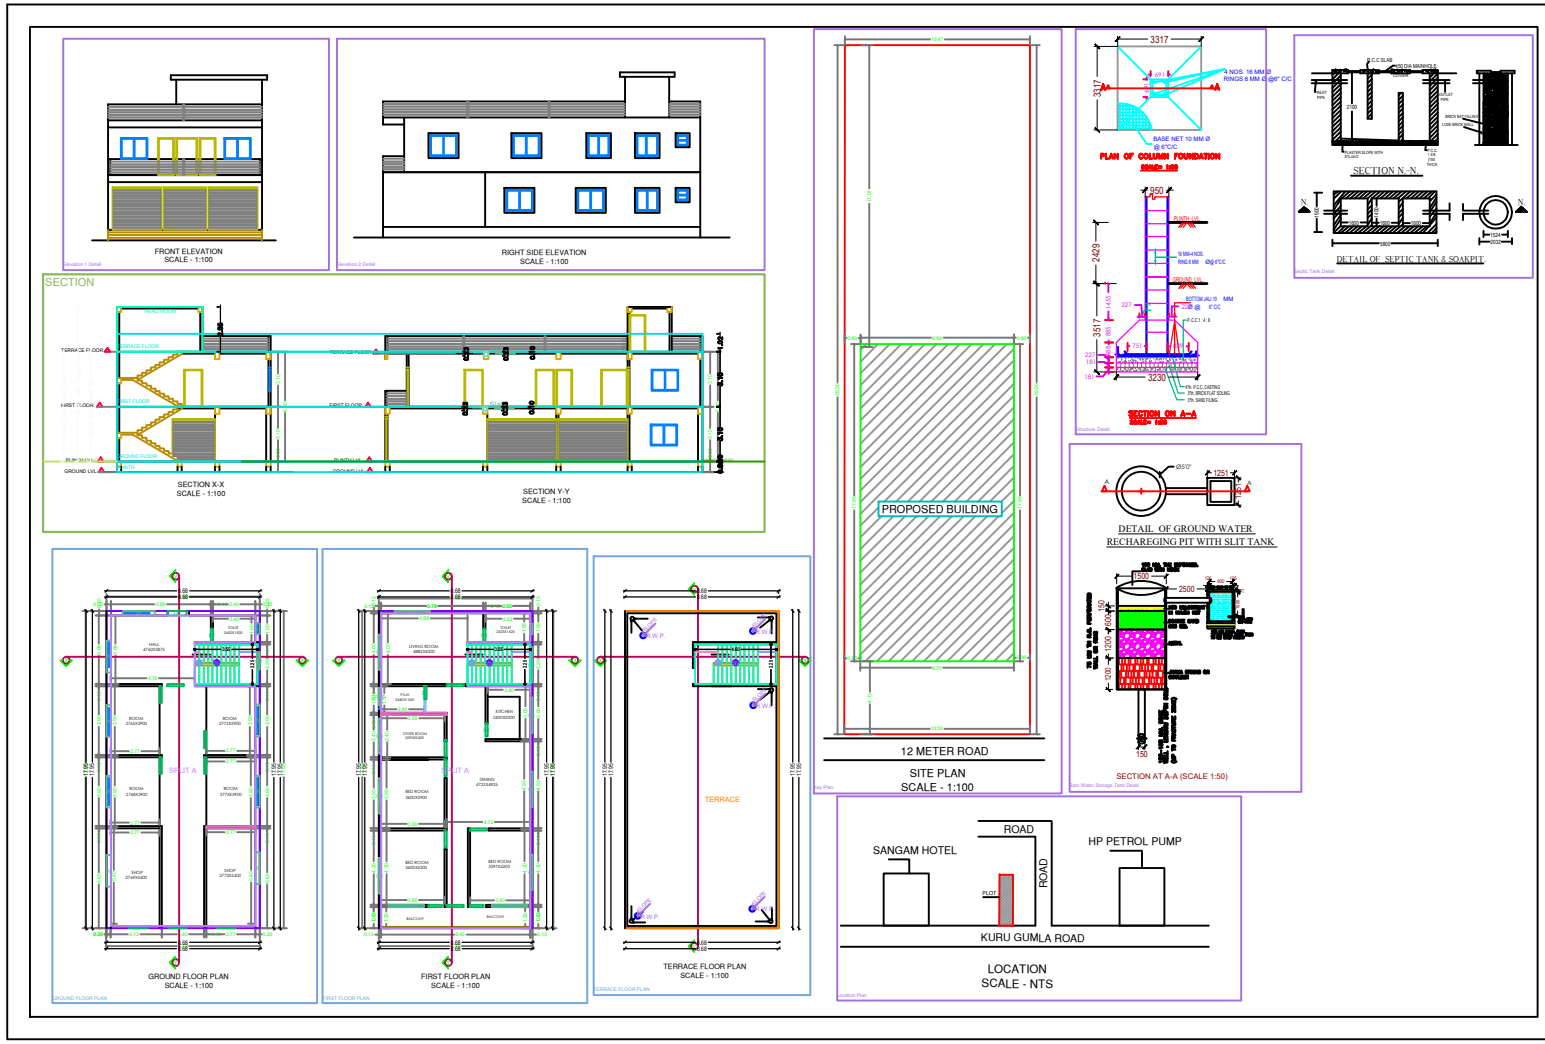

PROPERTY DETAILS		ADDRESS: SRI SUDARSAN PRASAD	

Building A (SRI SUDARSAN PRASAD)







