
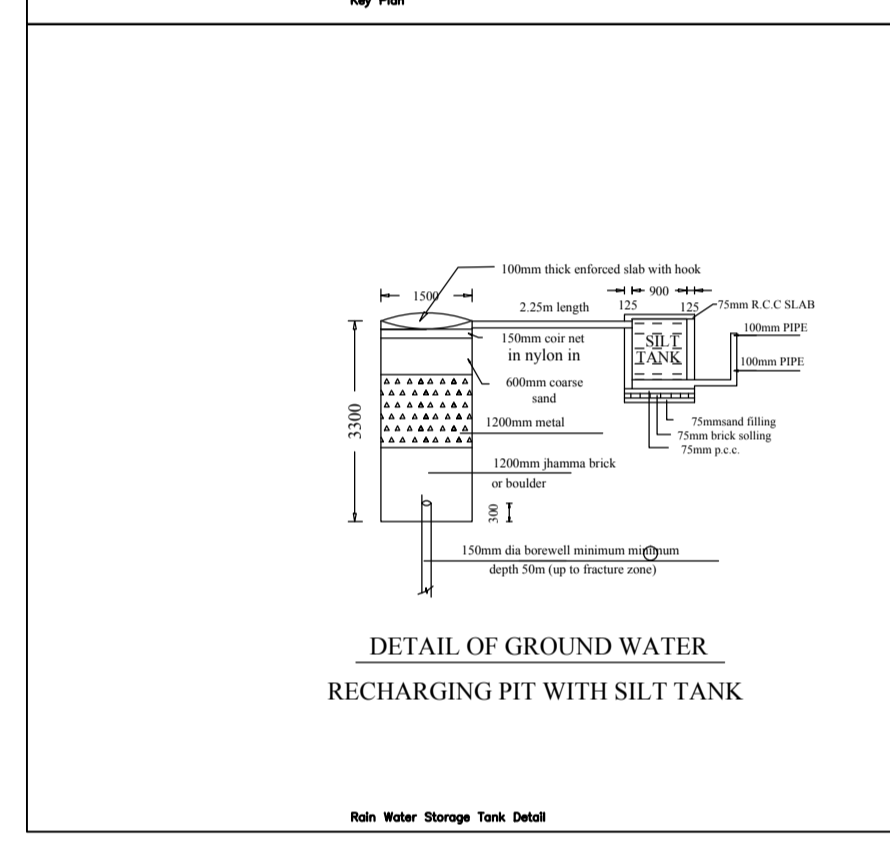
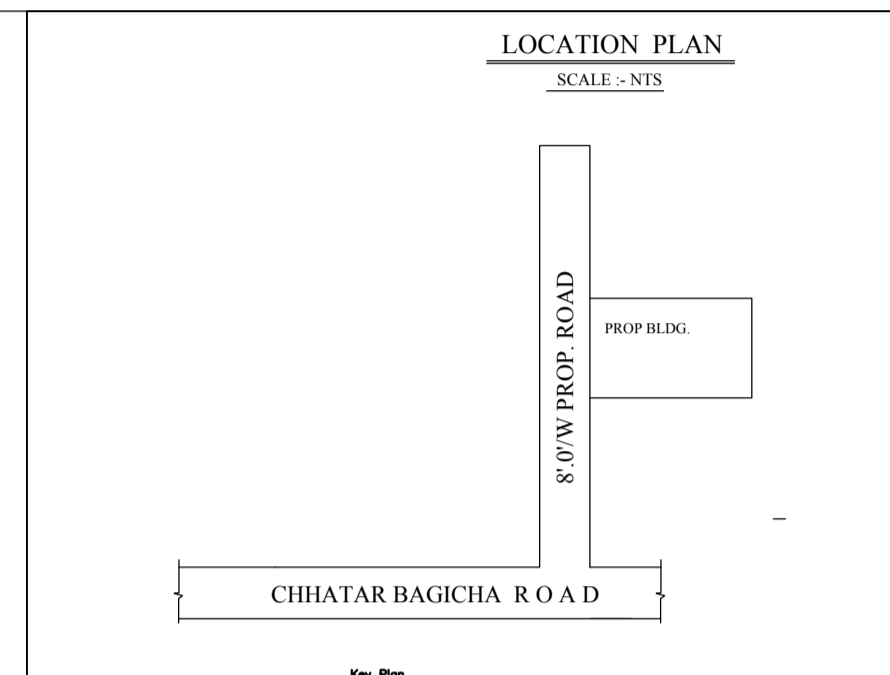
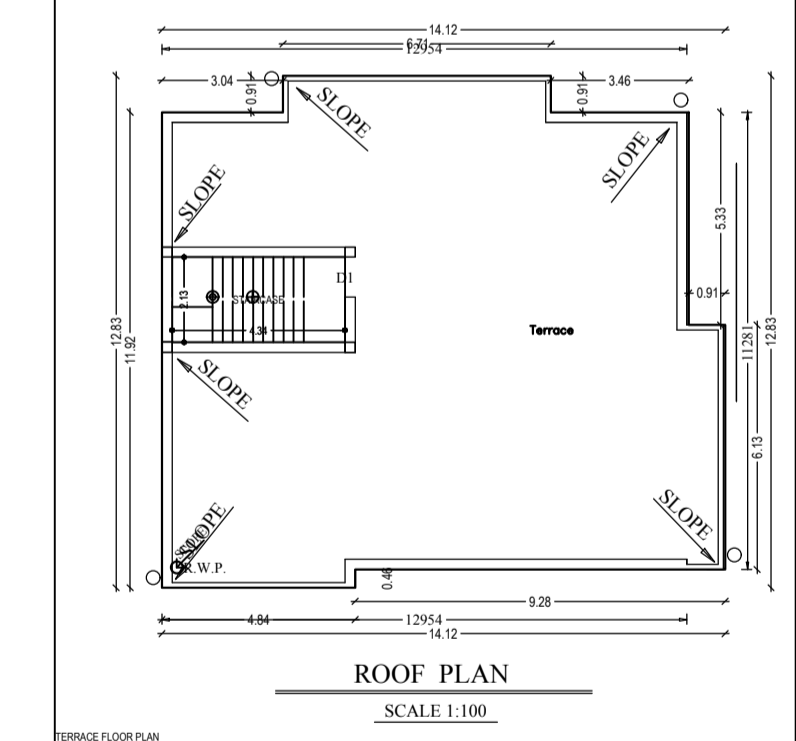
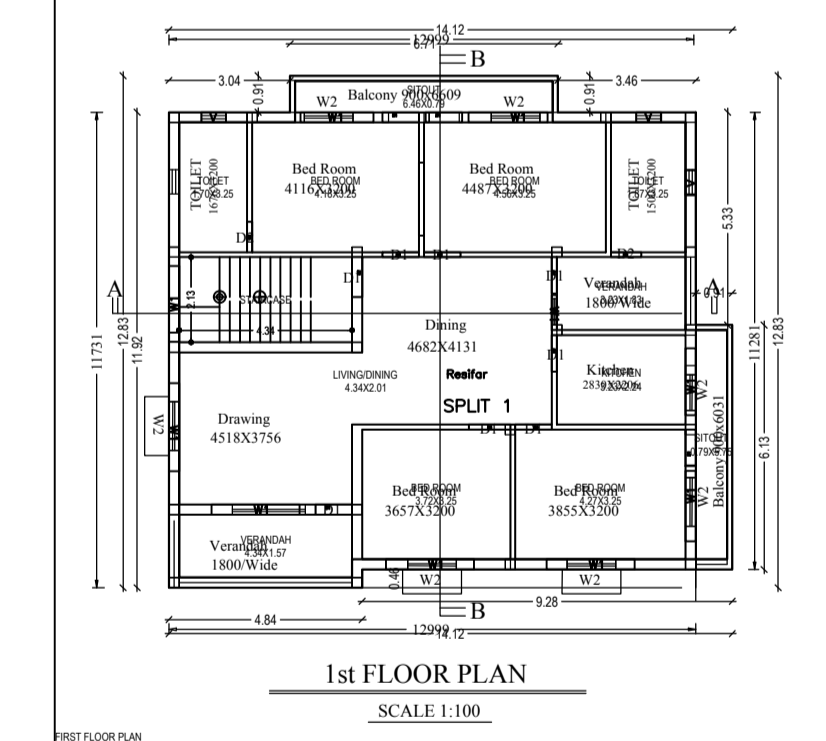
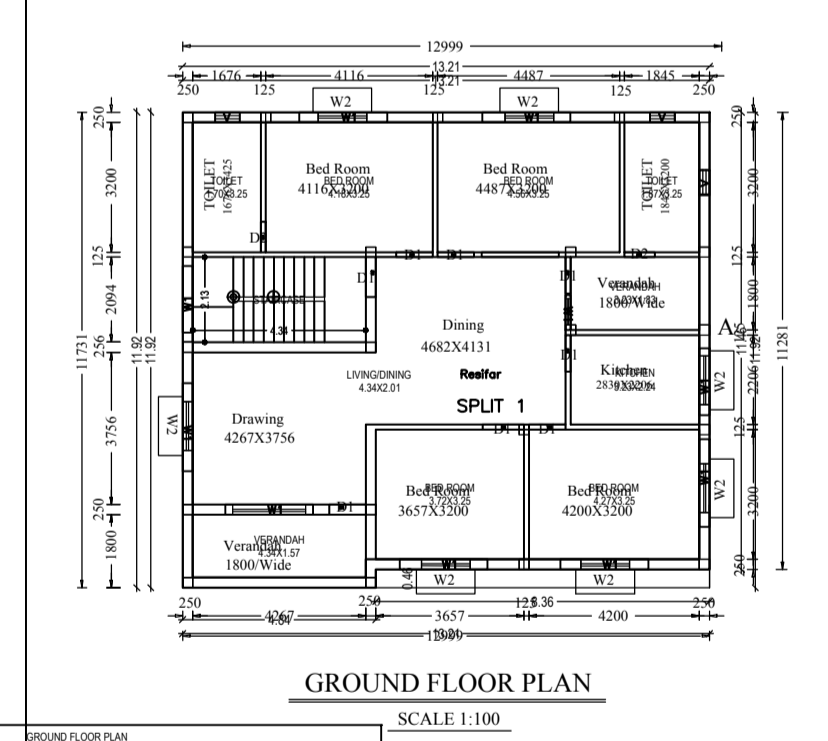
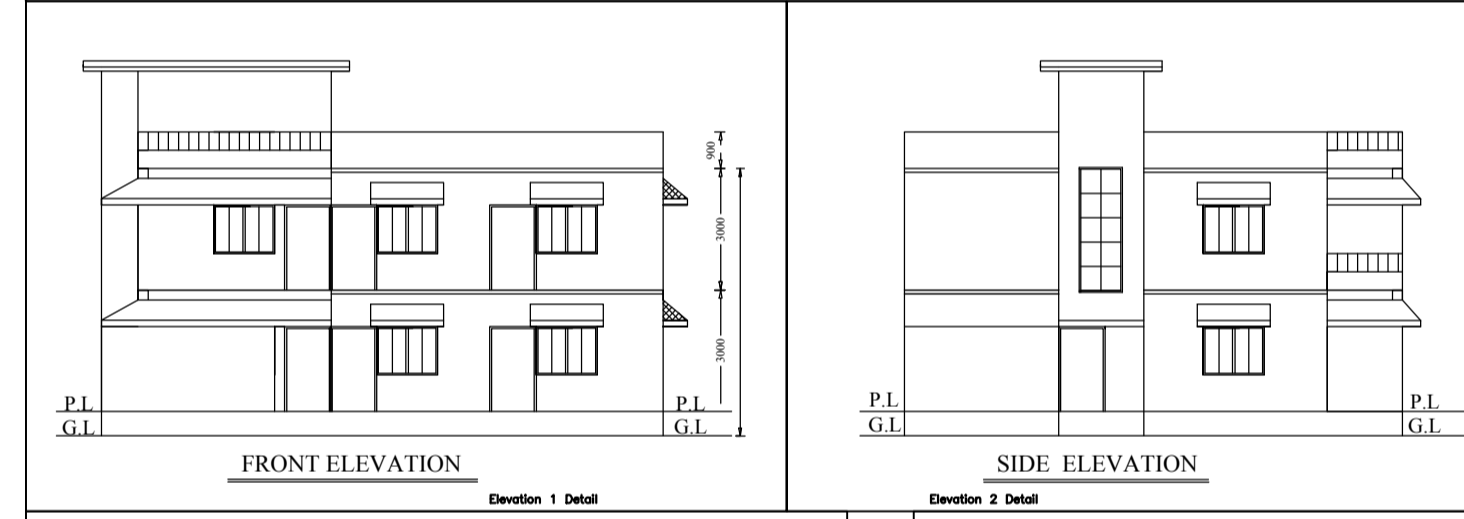
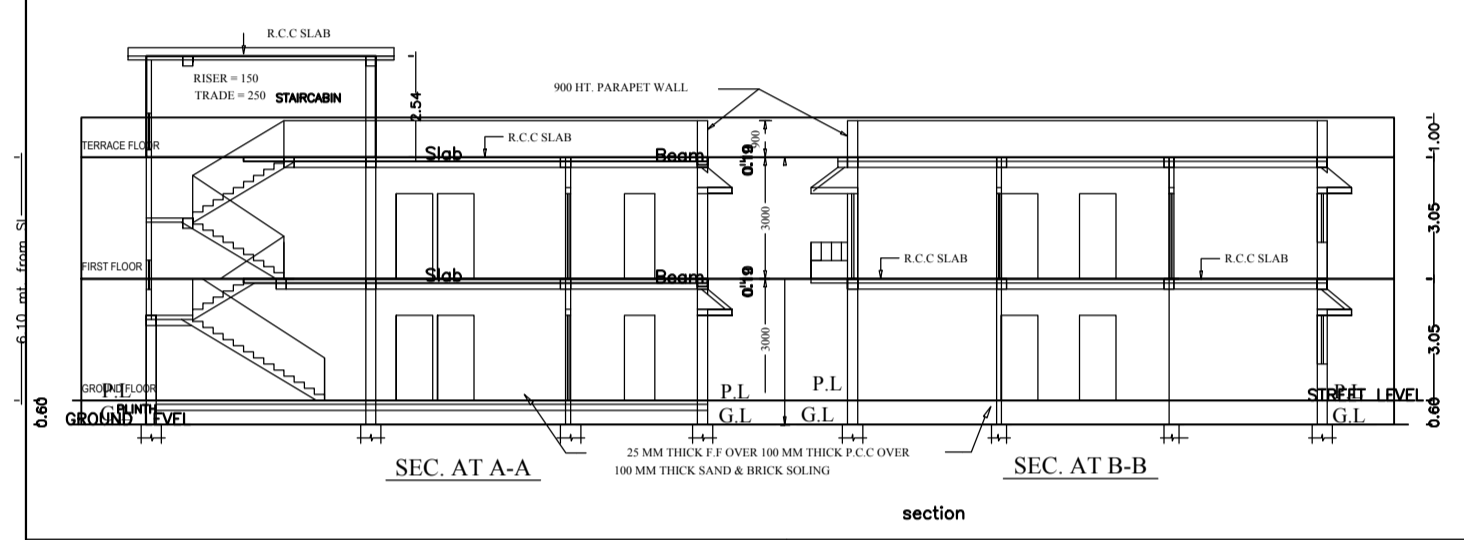


Project Title :RESIDENTIAL BUILDING G+1

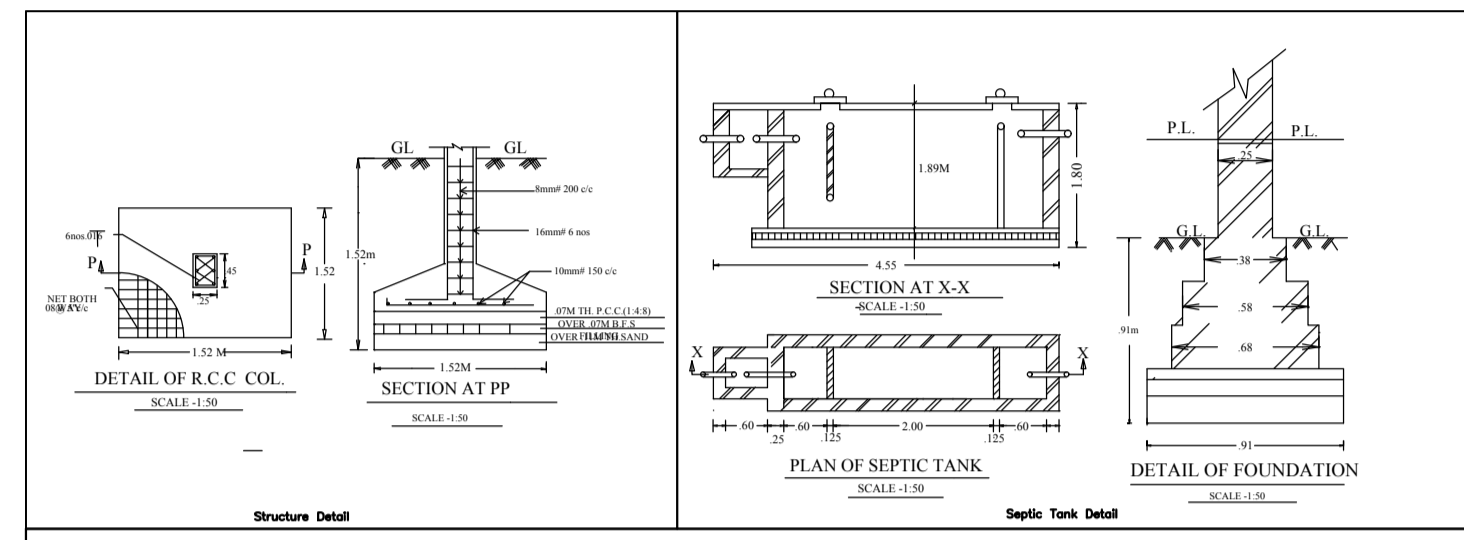

SPACE FOR STAMP

SPECIFICATIONS

1. WALL FOUNDATION - P.C.C.(1:3:6).
2. COLUMN FOOTING - R.C.C. (1:2:4).
3. LINTELS, BEAMS & ROOF SLAB R.C.C.(1:2:4).
4. WALL FOOTING & SUPER STRUCTURE 1ST CLASS B/W IN CM.(1:6).
5. D.P.C.--P.C.C.(1:1.5:3)+2% C.I.C.O.
6. FLOOR FINISH IN SITU MOSAIC OR MOSAIC TILES.
7. DOORS & WINDOWS STEEL CHOWKHAT & STEEL FRAME SHUTTER.
8. WALL FINISH 0.012M TH. CEMENT PLASTER ON BOTH SIDE PAINTED INSIDE DRY DISTEMPER & SNOWCEM

SCHEDULE OF DOORS & WINDOWS

TYPE	WIDTH	HT.	SILL	DESCRIPTION
D1	900	2100	0.00	STEEL FRAME
D2	750	2100	0.00	PANEL SHUTTER
D3	1050	2100	0.00	STEEL FRAME
W1	1500	1200	900	GLAZED SHUTTER
W2	1200	1200	900	
W3	900	1200	900	
V	600	600	1500	

AREA CALCULATION

2. PLOT AREA AS PER SITE = 414.77 SQM

GROUND FLOOR AREA = 148.78 SQM

1st FLOOR AREA = 148.78 SQM

TOTAL COVERED AREA = 297.56 SQM

F.A.R = 0.717

% GROUND COVERAGE = 35.87

PROPOSED RESIDENTIAL BUILDING OF


SMT NARMADA BURMAN W/O SRI ASHOK KUMAR BURMAN

CHHATAR BAGICHA THANA & DIST-LOHARDAGA, THANA NO. 194,

R.S PLOT NO. 1392, M/S PLOT NO.2427, WARD NO -21 .

SIGNATURE OF APPLICANTS

REGD. LICENCE NO.--

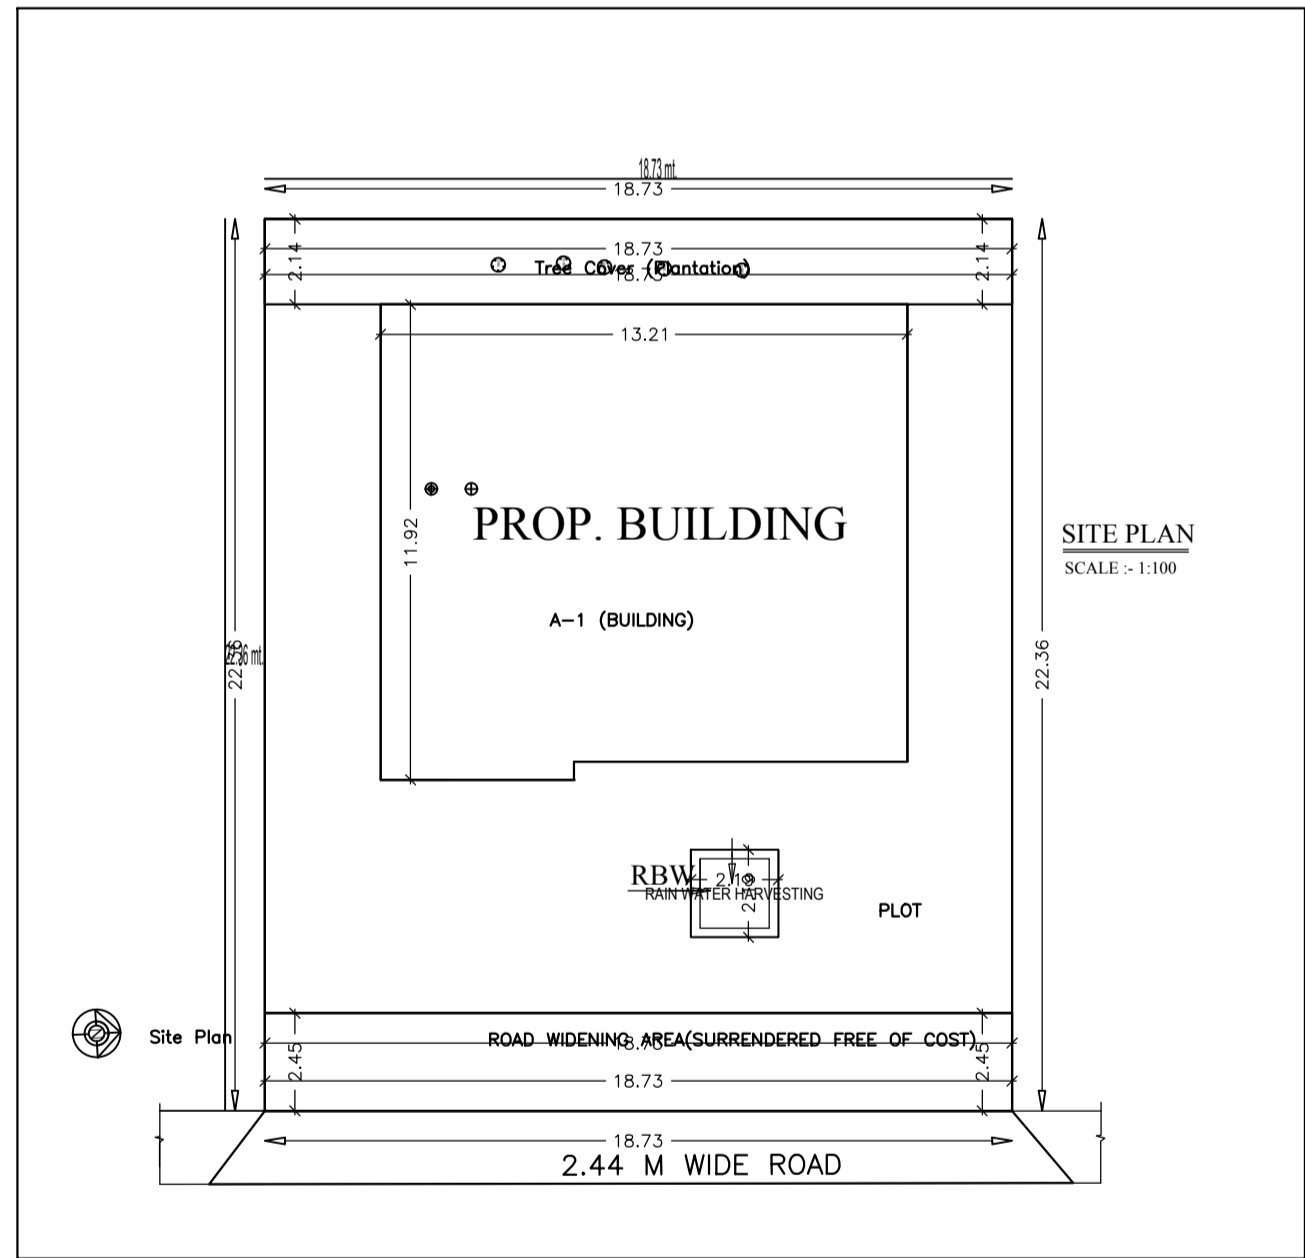
















A (BUILDING)