

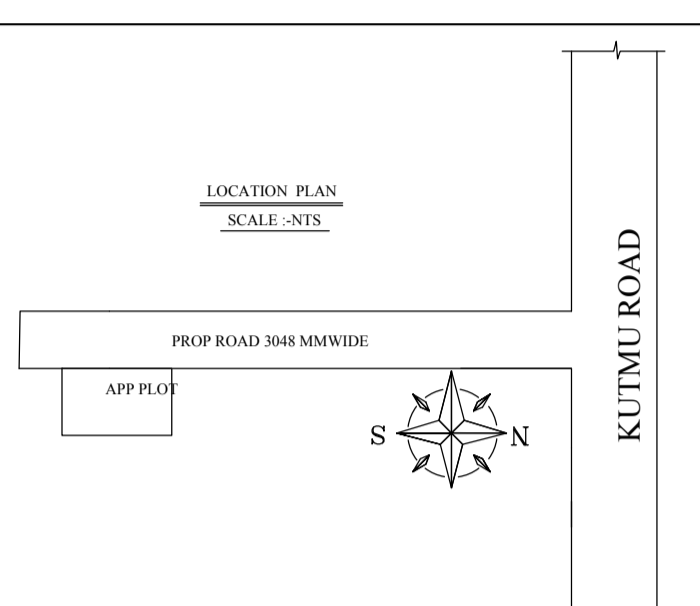
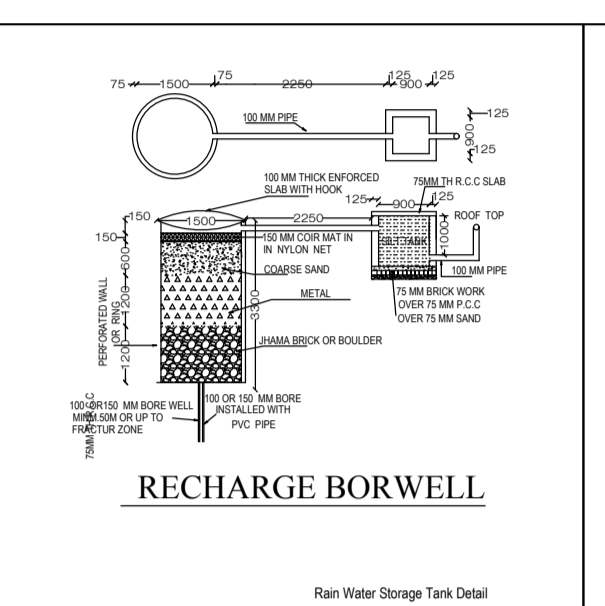
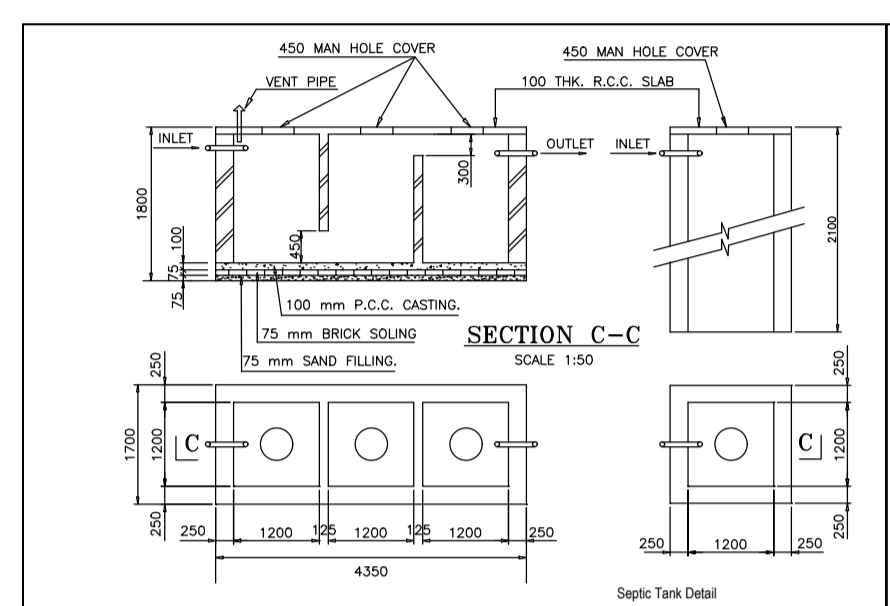
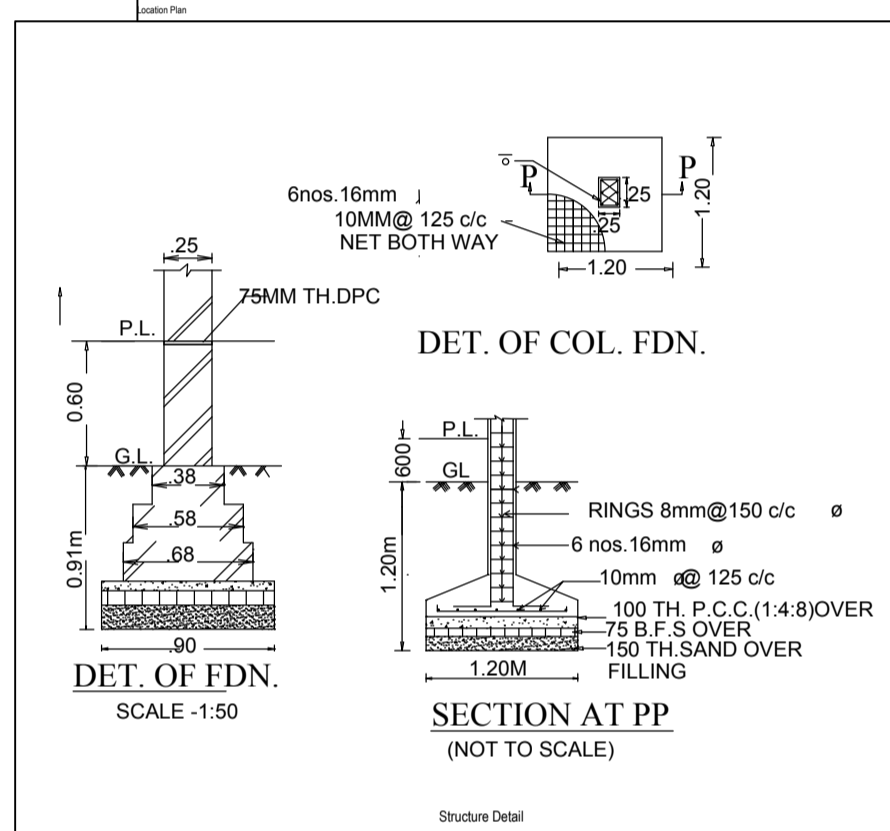
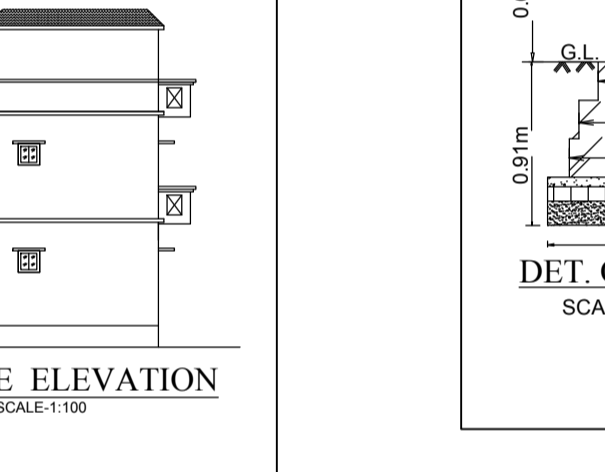
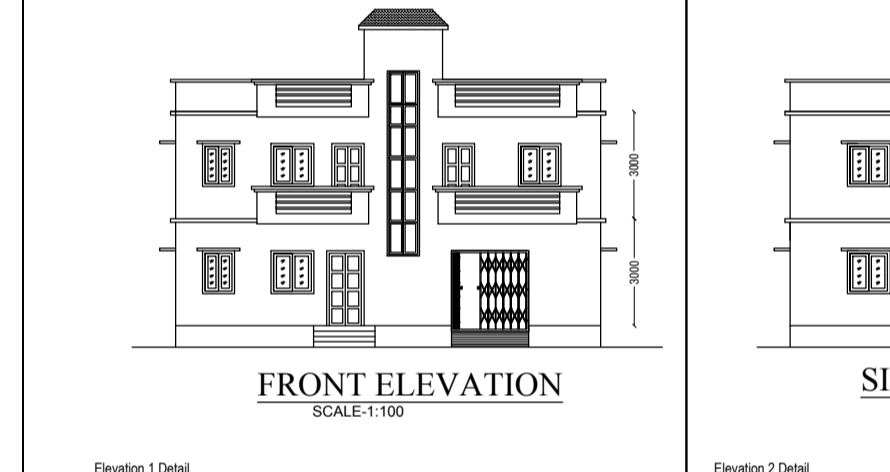


Project Title :

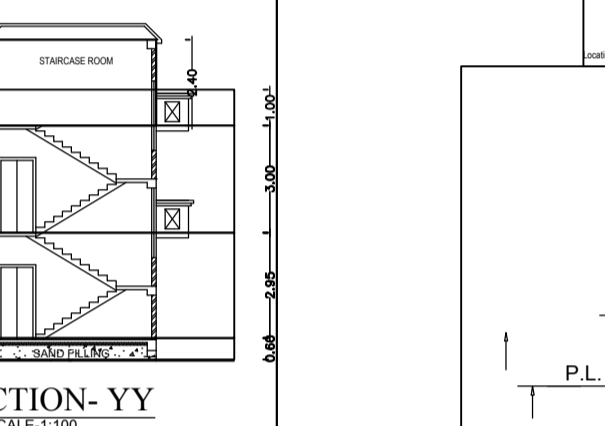

SPACE FOR STAMP

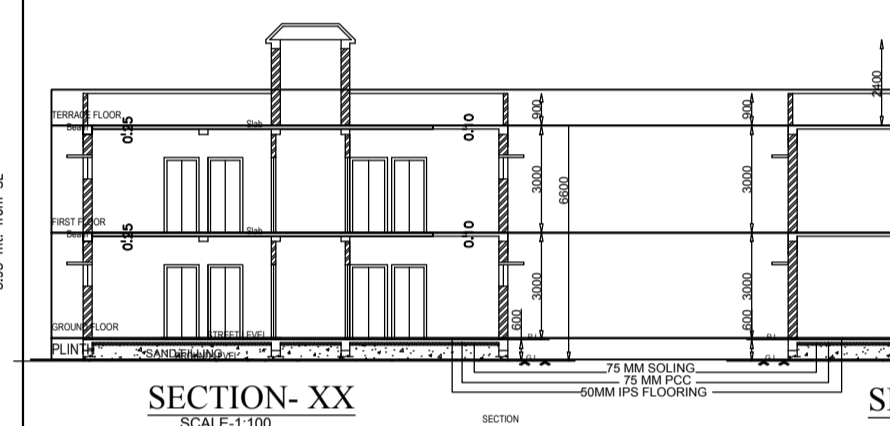

- SPECIFICATIONS
1. WALL FOUNDATION - P.C.C.(1:3:6)
 2. COLUMN FOOTING -- R.C.C. (1:1.5:3)
 3. LINTELS, BEAMS & ROOF SLAB R.C.C.(1:1.5:3)
 4. WALL FOOTING & SUPER STRUCTURE 1ST. CLASS BW IN CM.(1:6)
 5. D.P.C.-P.C.C.(1:1.5:3)+2% C.I.C.O.
 6. FLOOR FINISH IN SITU MOSAIC OR MOSAIC TILES.
 7. DOORS & WINDOWS STEEL CHOWKHAT & STEEL FRAME SHUTTER.
 8. WALL FINISH 0.012M TH. CEMENT PLASTER ON BOTH SIDE PAINTED INSIDE DRY DISTEMPER & SNOWCEM

SCHEDULE OF DOORS & WINDOWS






TYPE	WIDTH	HT.	SILL	DESCRIPTION
D1	900	2100	0.00	SAL WOOD FRAME
D2	750	2100	0.00	PANEL SHUTTER
D3	1050	2100	0.00	PANEL SHUTTER
W1	1500	1200	900	SAL WOOD FRAME
W2	1200	1200	900	SAL WOOD FRAME
W3	900	1200	900	GLAZED SHUTTER
V	600	600	1500	

AREA CALCULATION

PLOT AREA AS PER SITE	=	606.63 SQM
GROUND FLOOR AREA	=	98.39 SQM
FIRST FLOOR AREA	=	98.39 SQM
TOTAL COVERED AREA	=	192.78 SQM
F.A.R	=	0.32
% GROUND COVERAGE	=	15.88%

PROPOSED RESIDENTIAL BUILDING OF
SMT SUNITA STELLA KULUR W/O BIPIN KULUR
VILLAGE-BLOCK COLONY KUTMU, THANA NO. 247,
.THANA - LOHARDAGA, WARD NO-04,
DIST LOHARDAGA, R.S PLOT NO. 861, NEW PLOT NO 973
KHATA NO 44, NEW KHATA NO -192.

SIGNATURE OF APPLICANT'S _____ REGD. LICENCE NO. _____

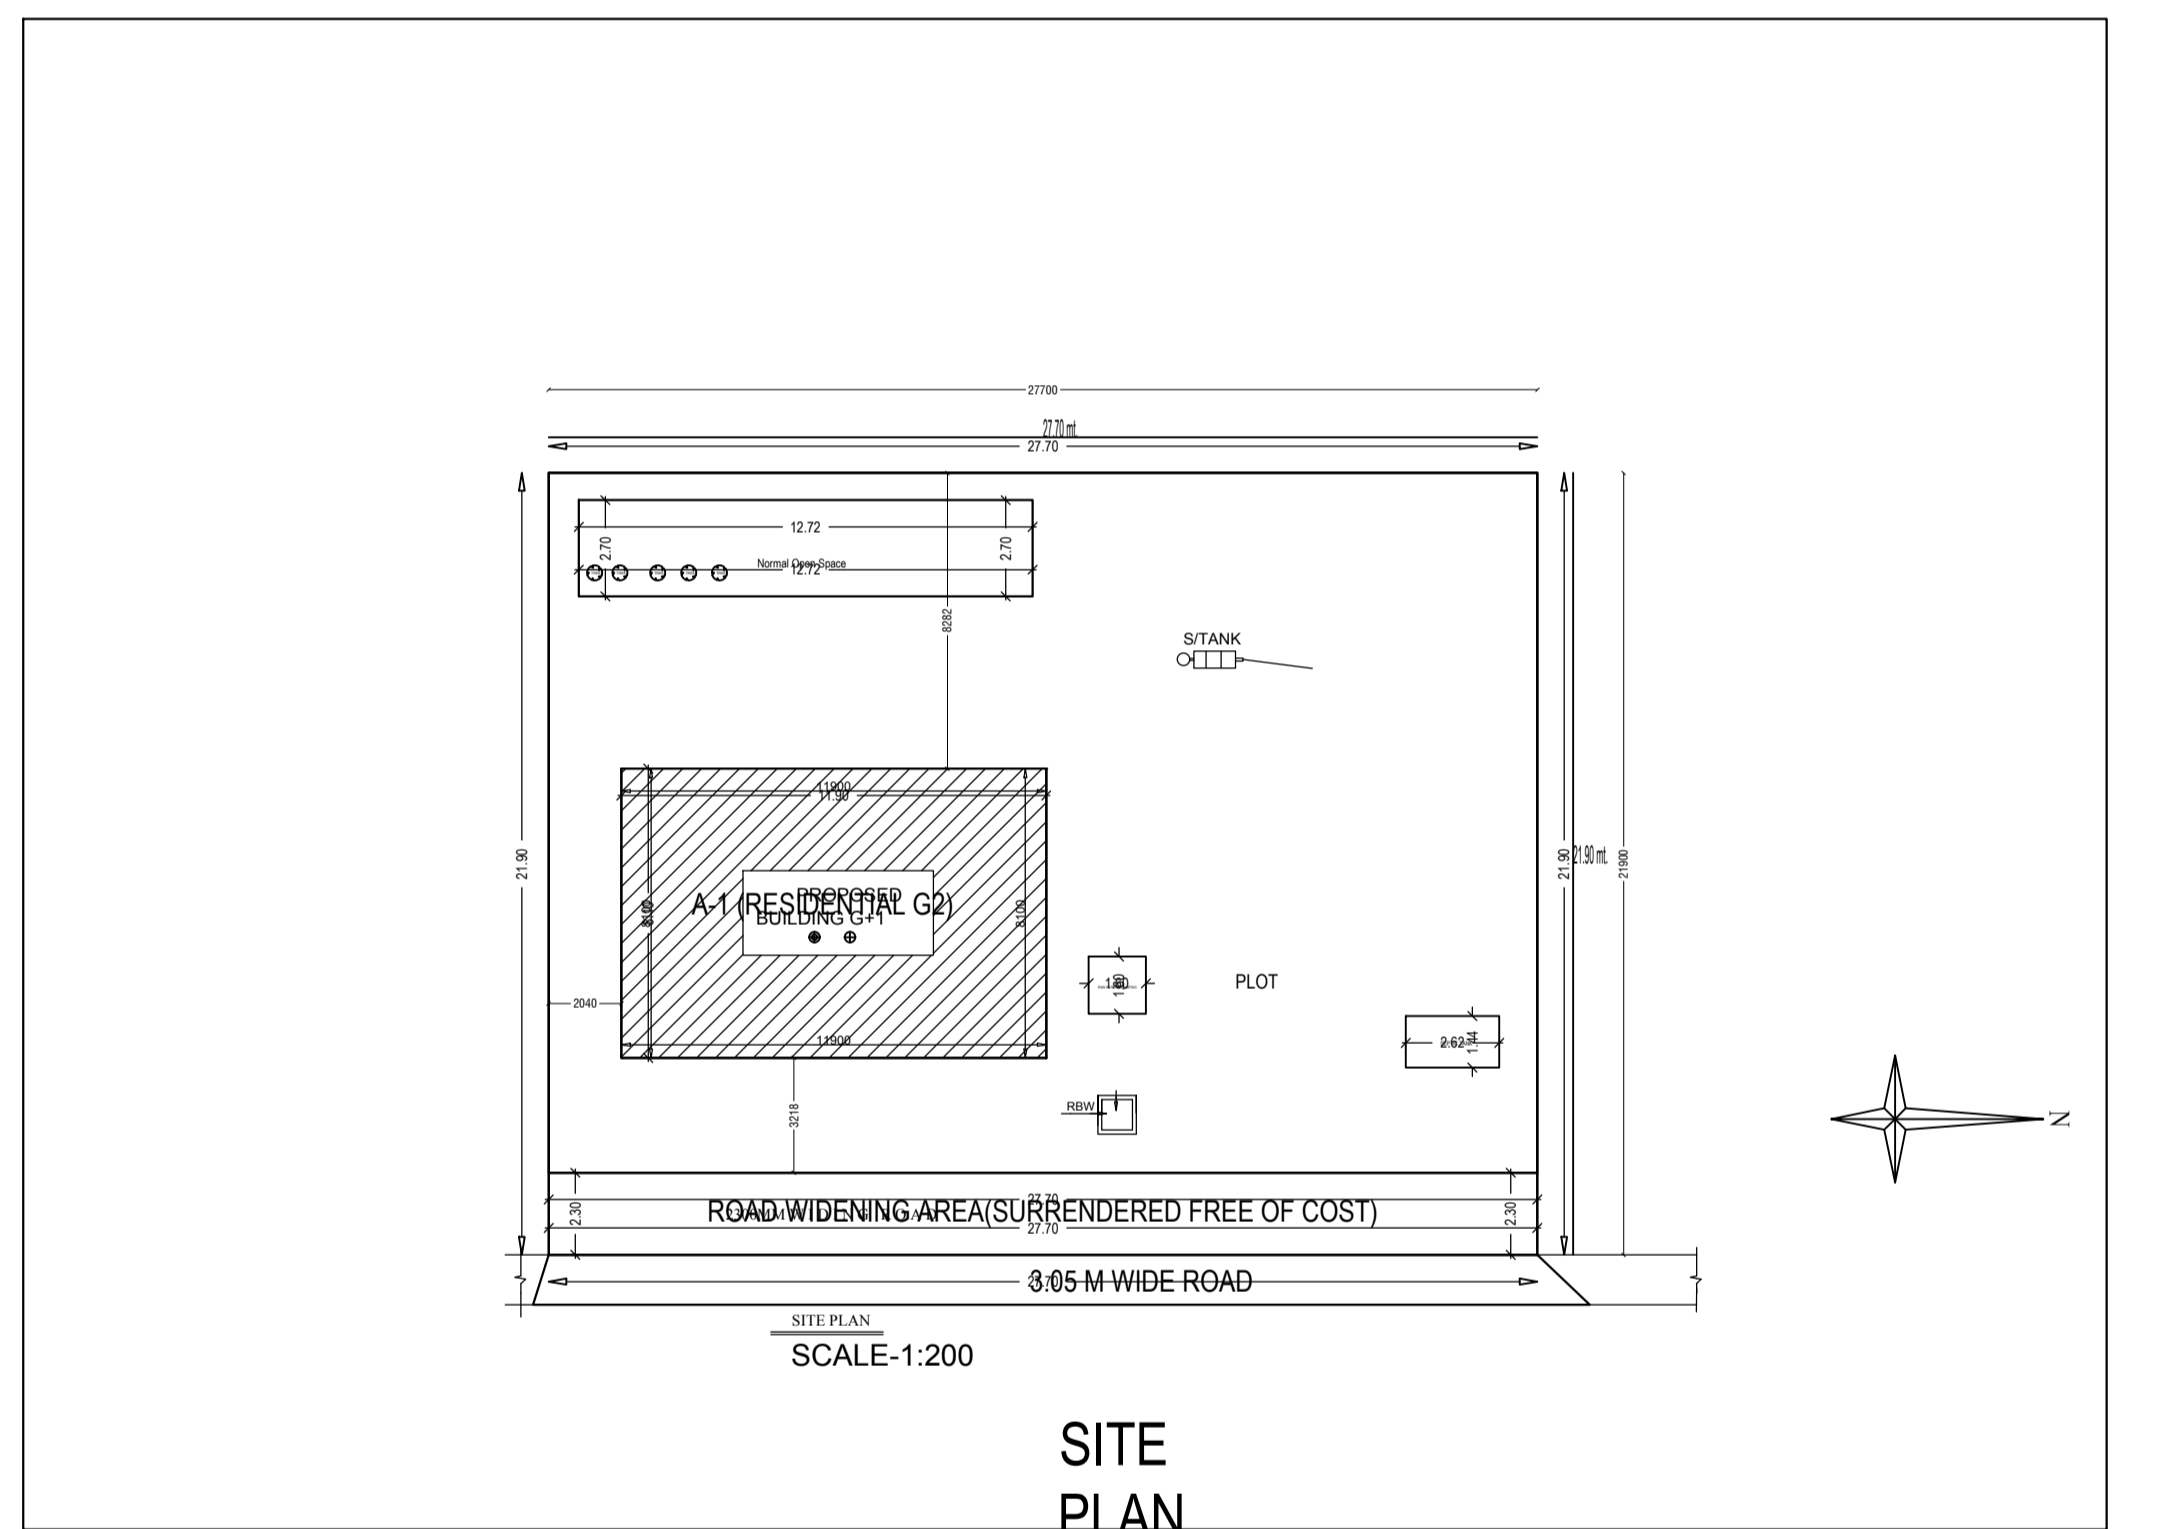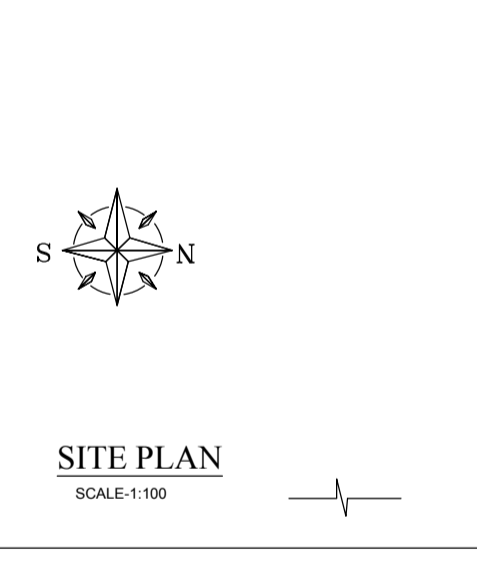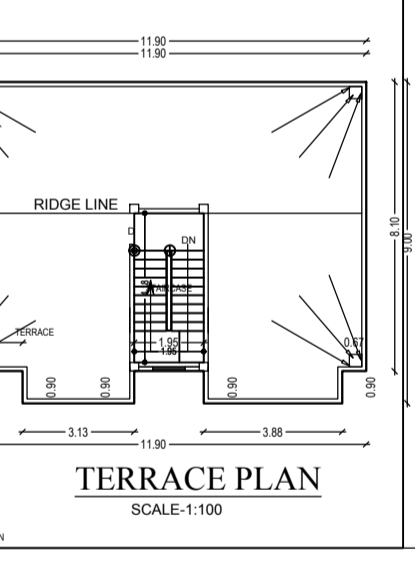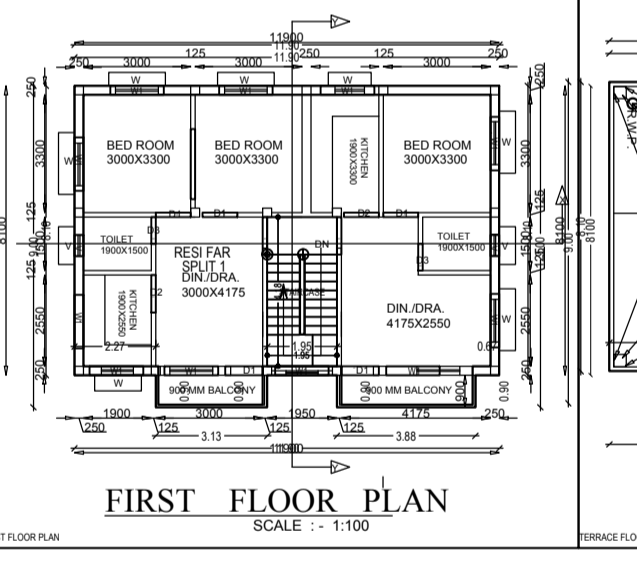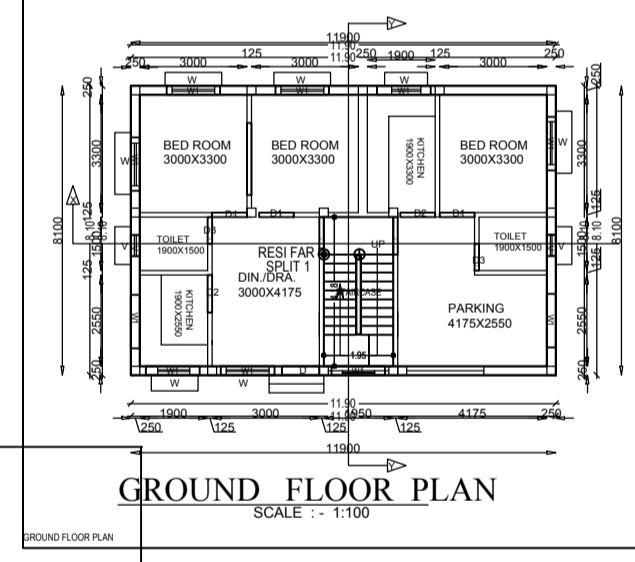












