
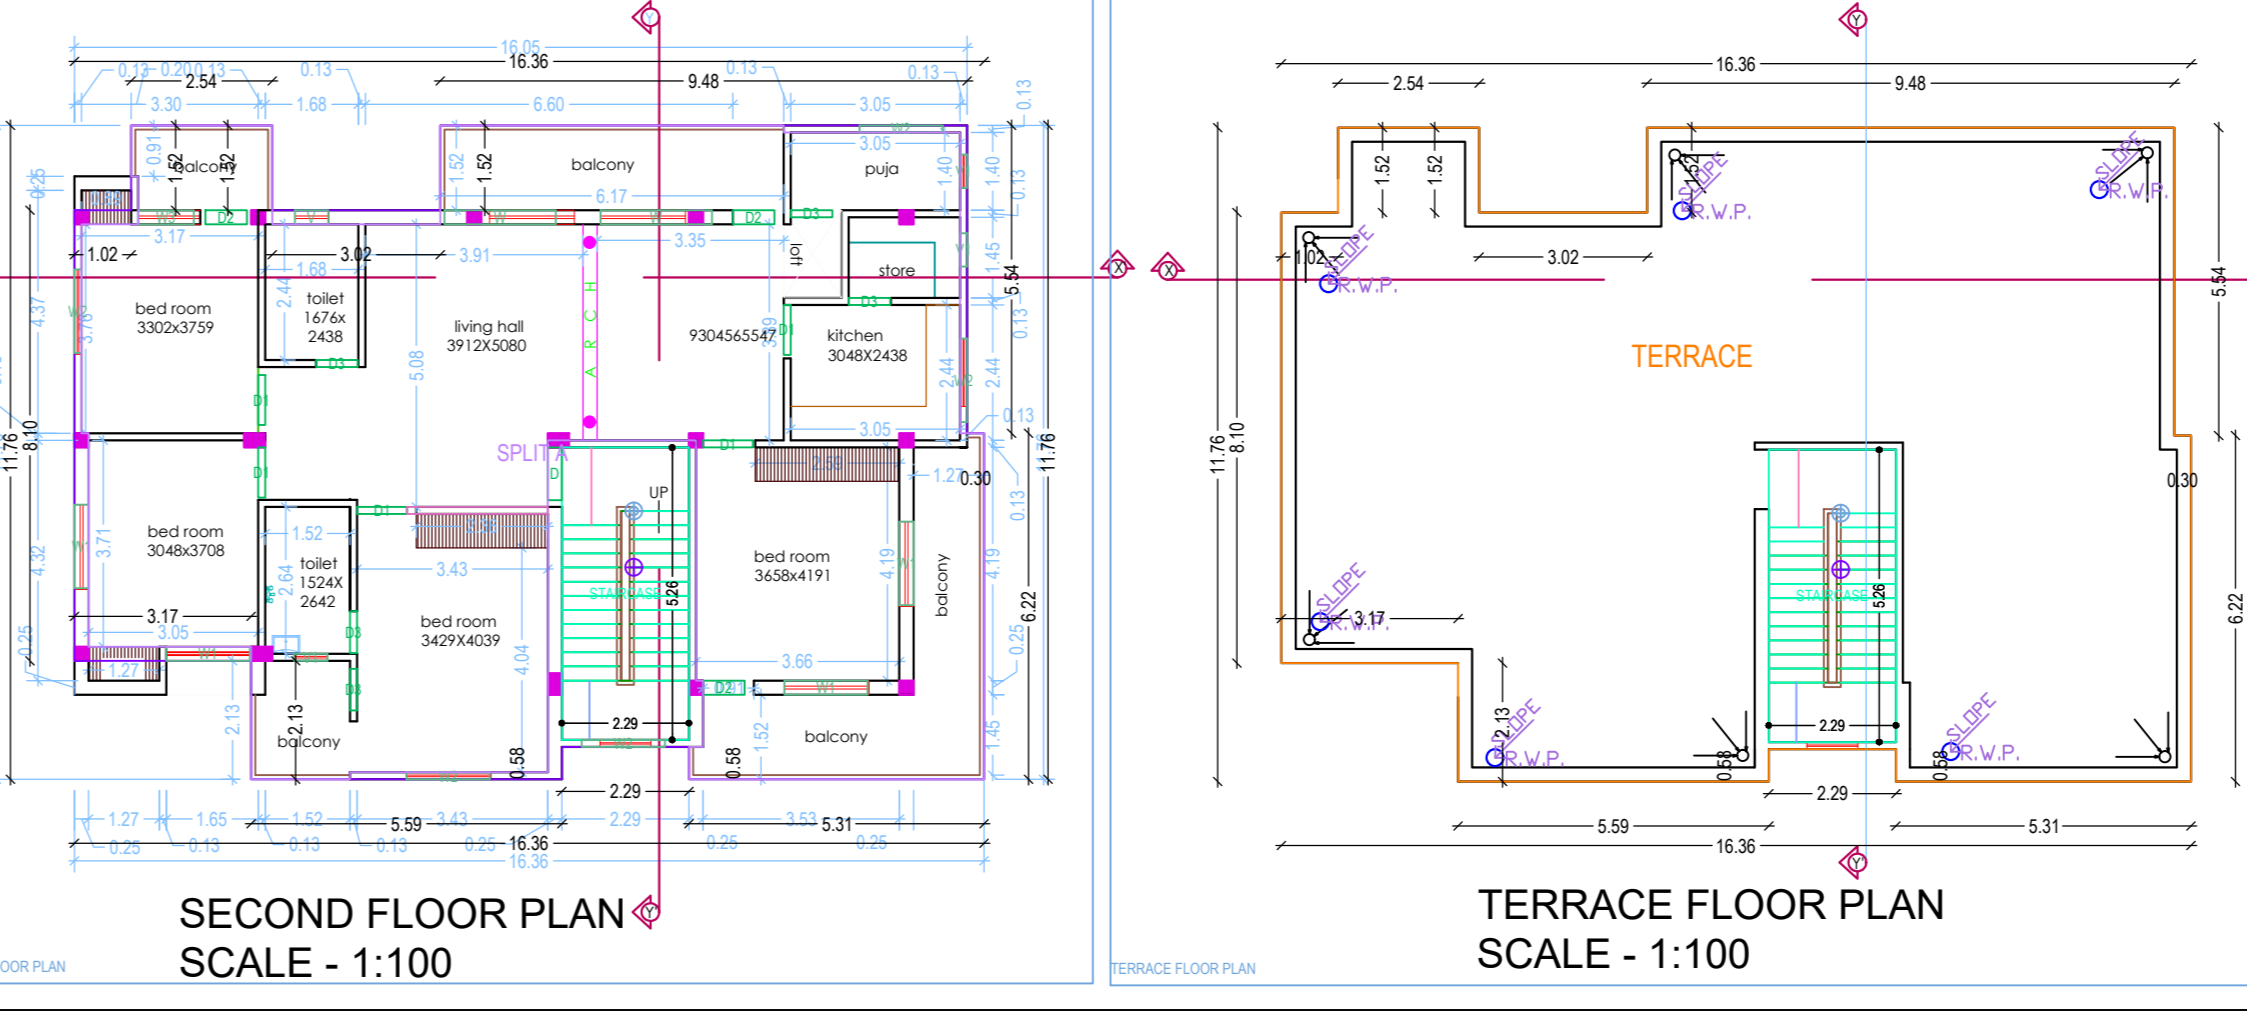
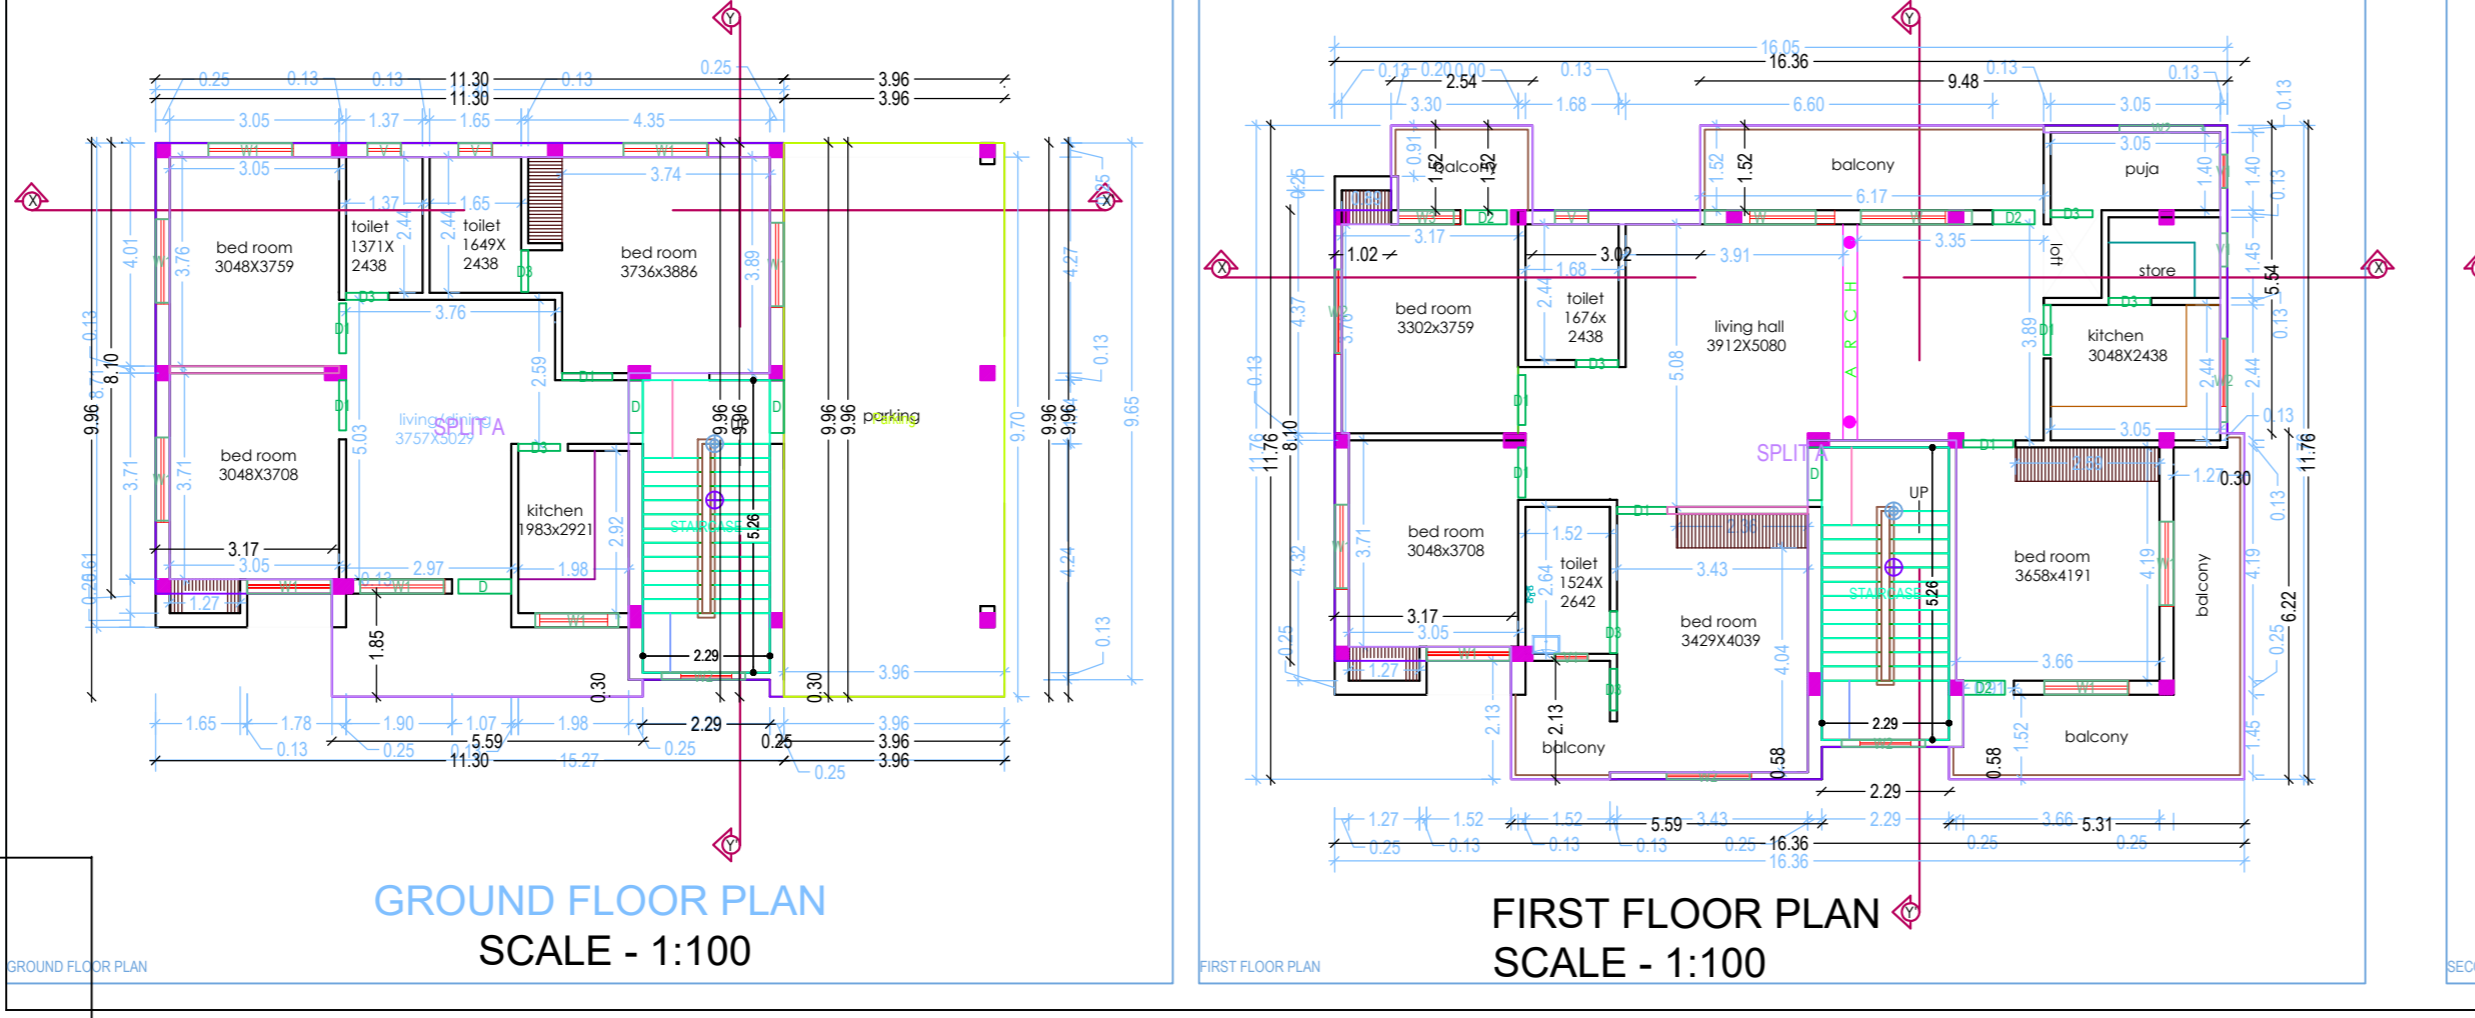
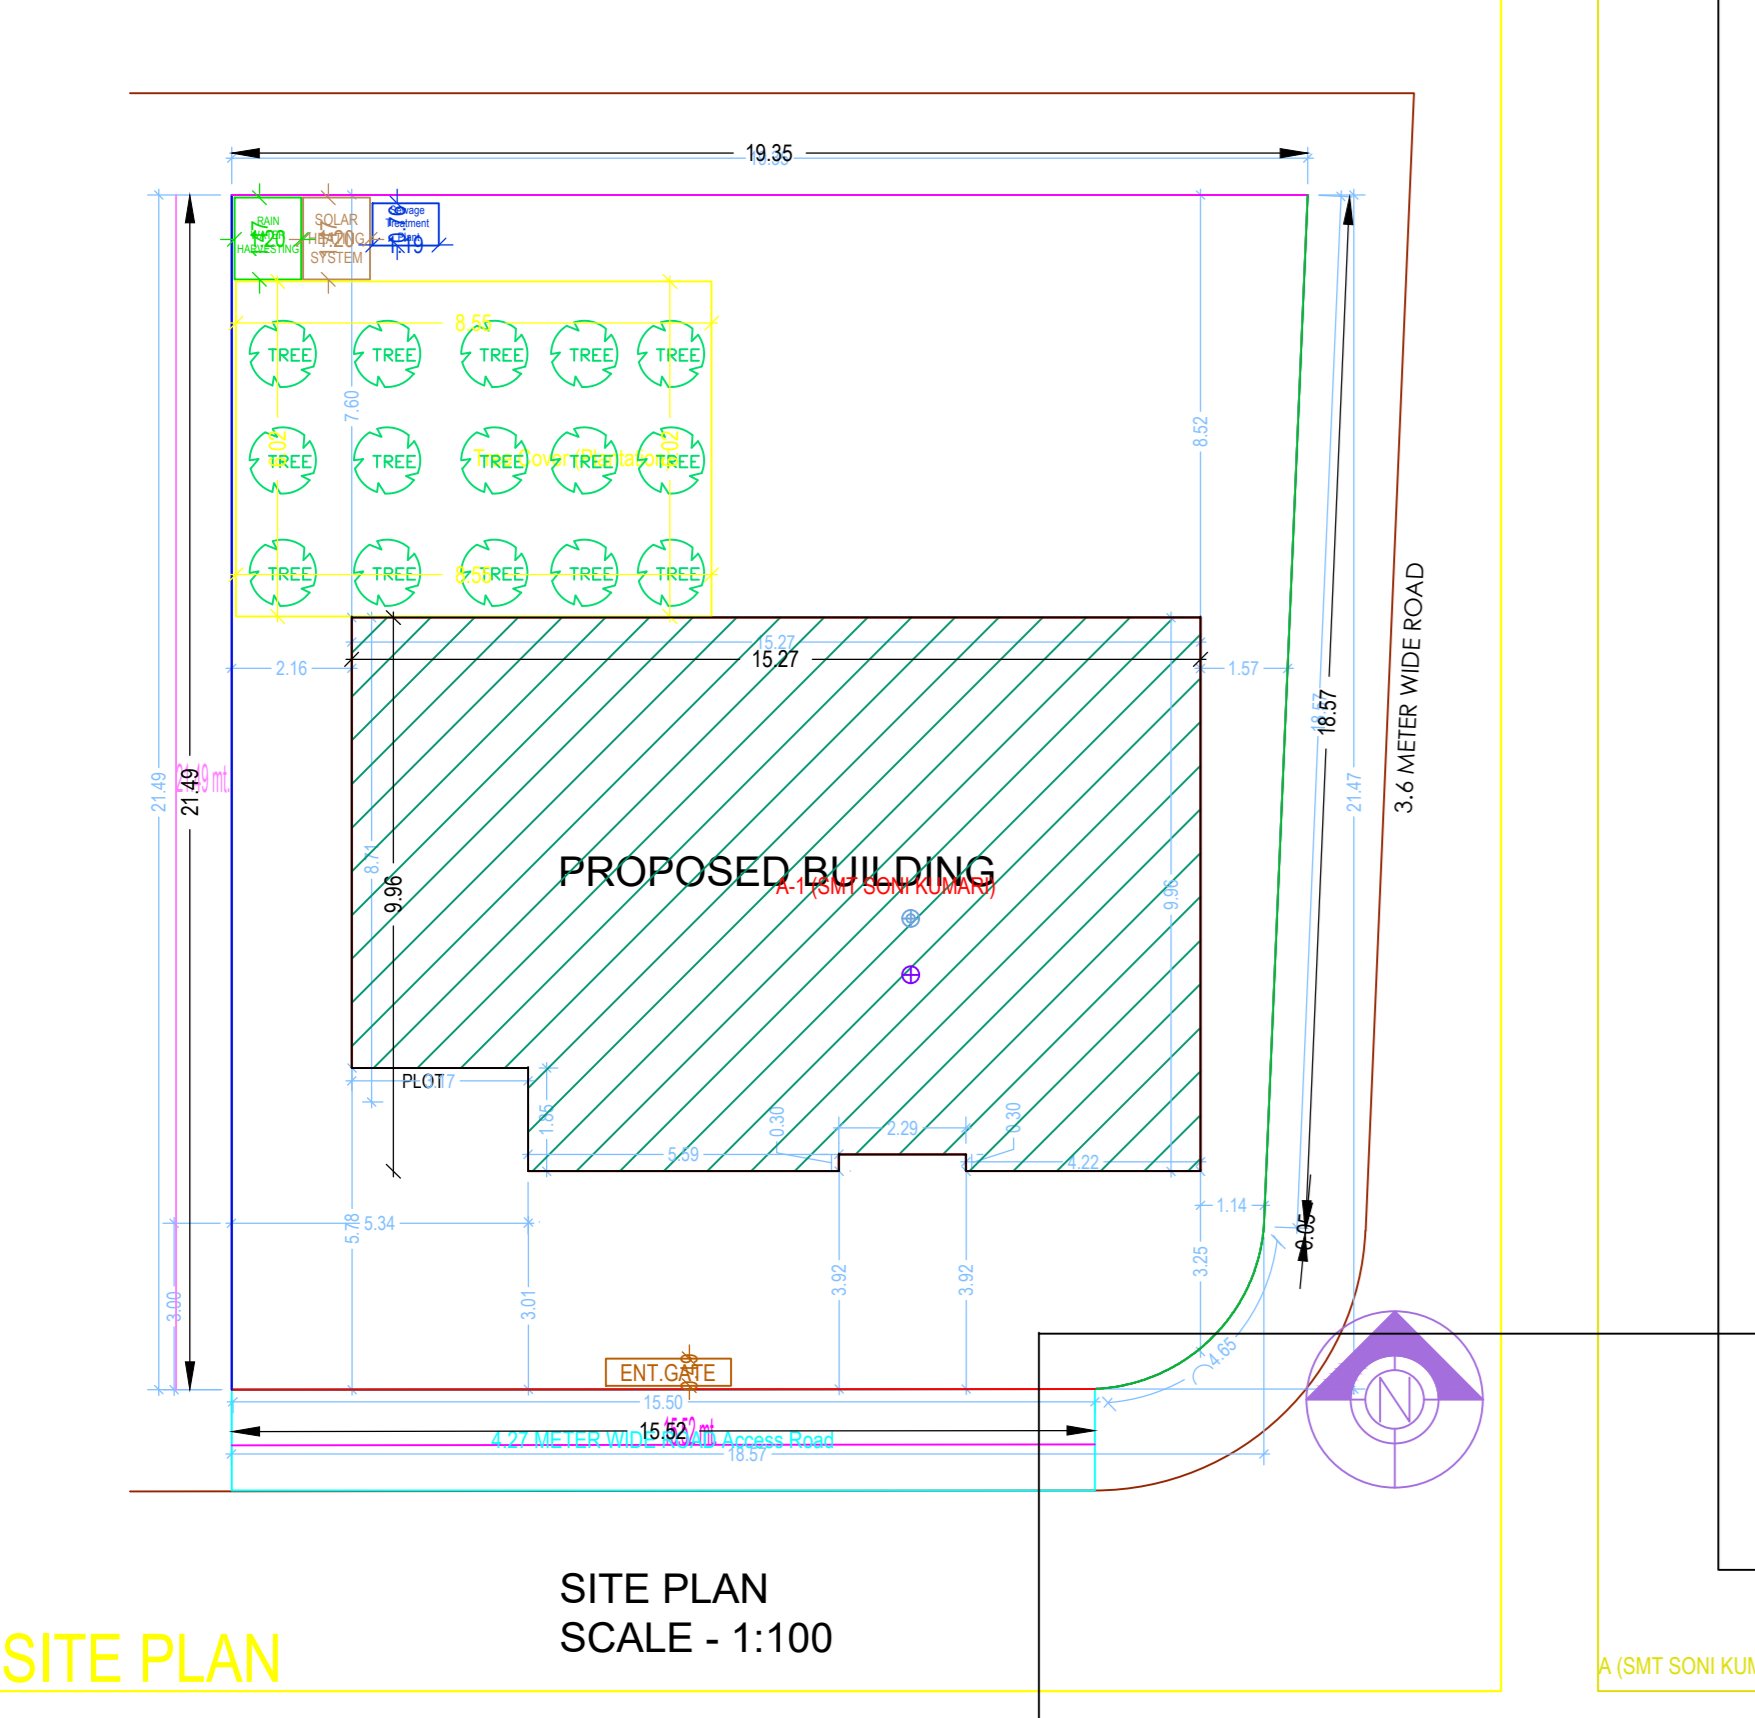
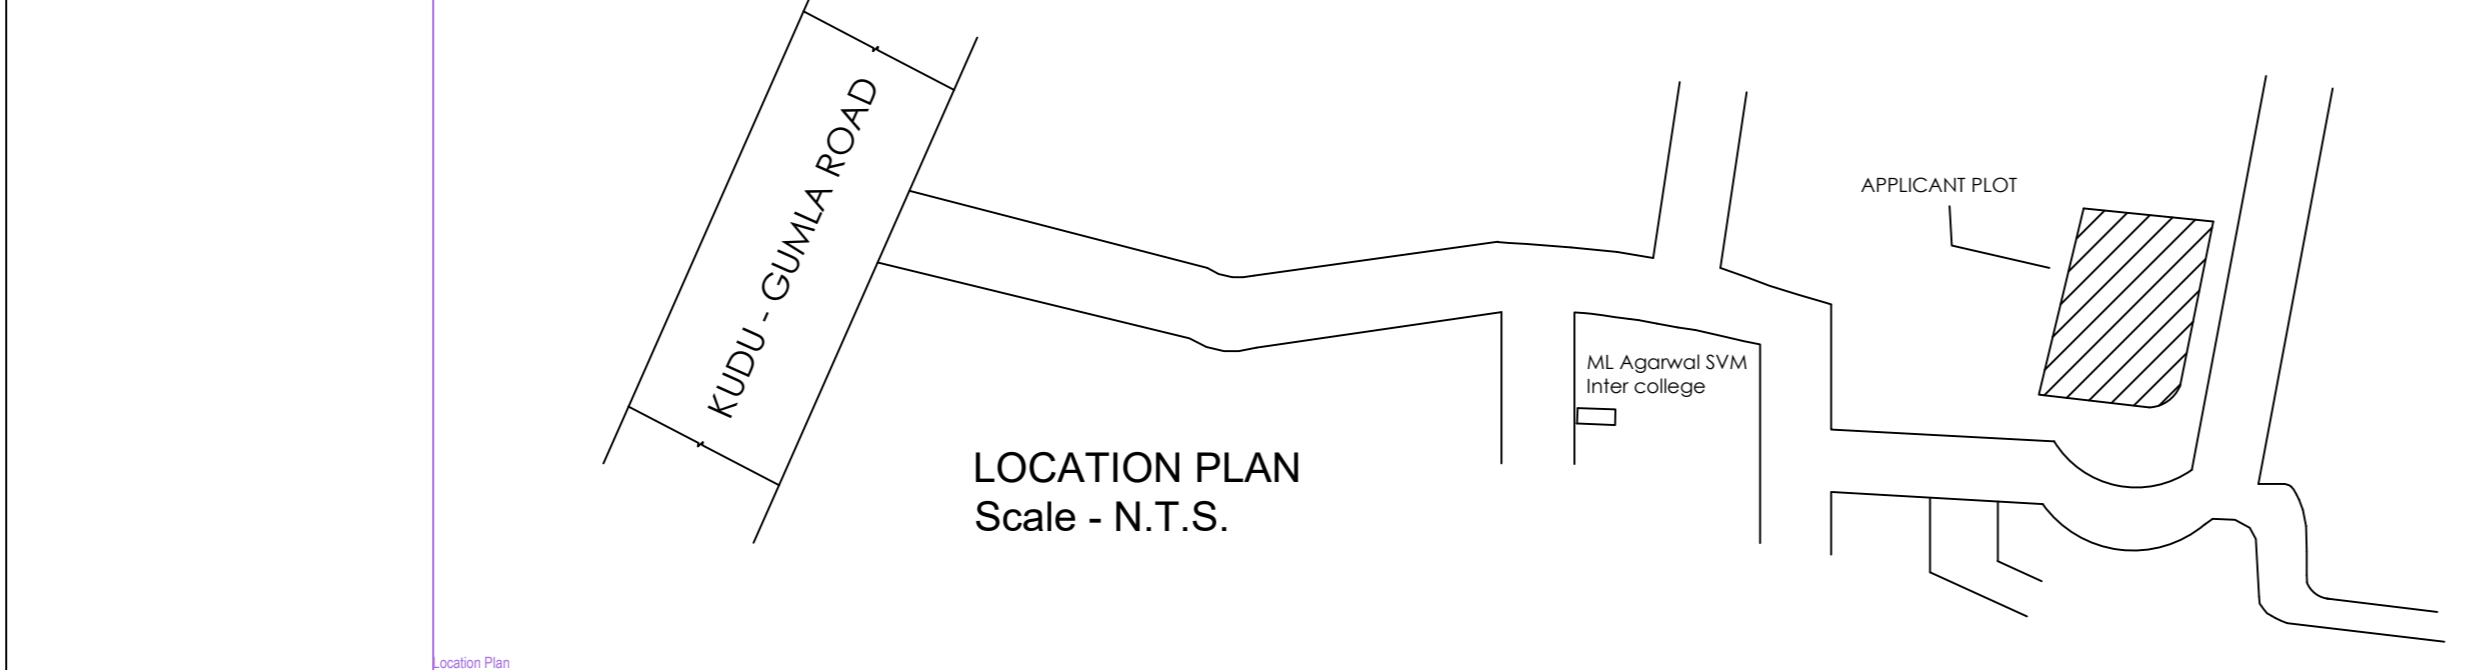
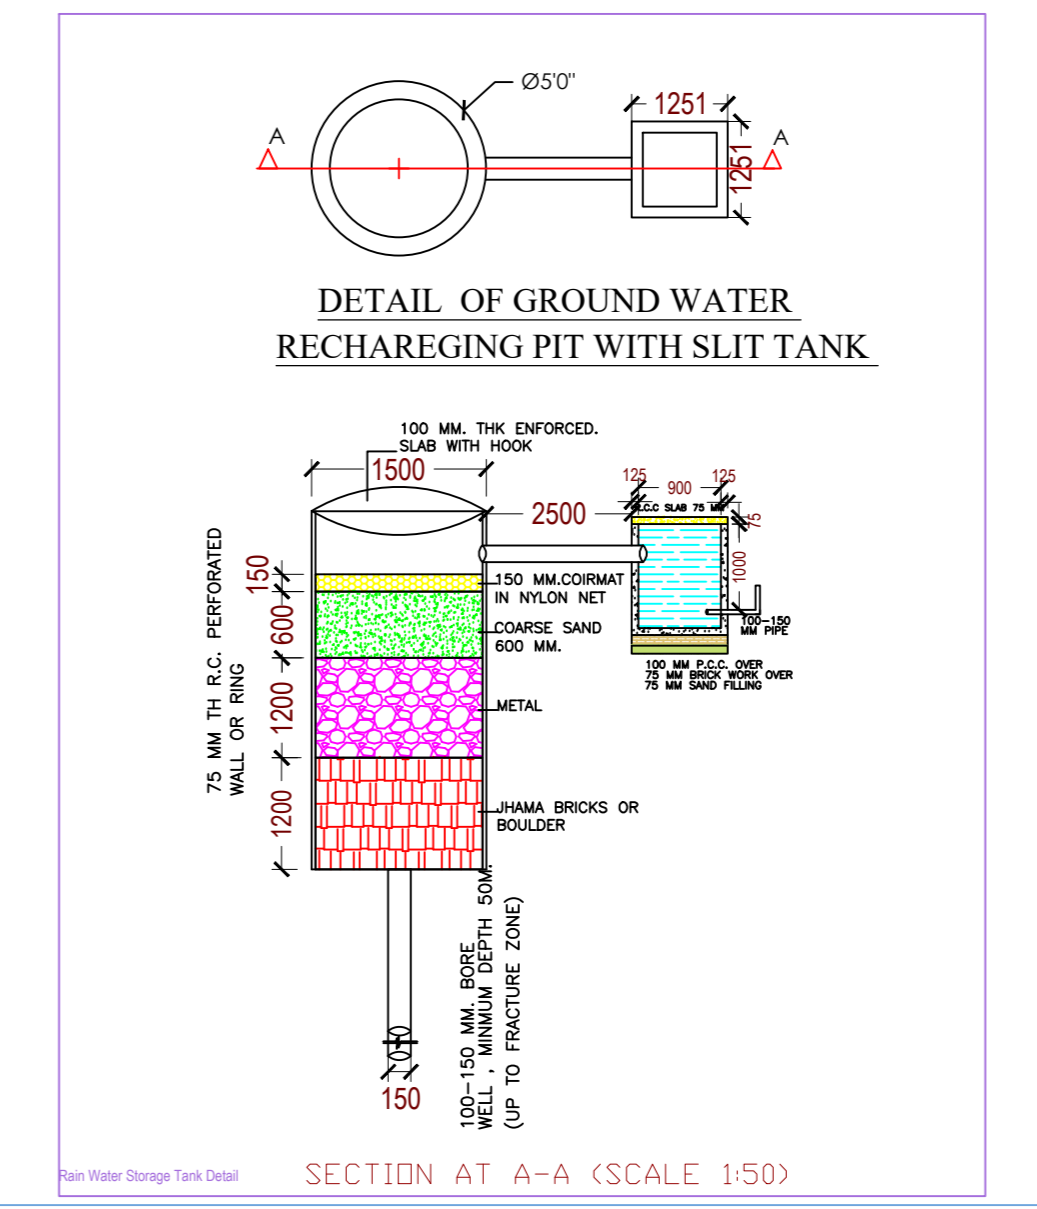
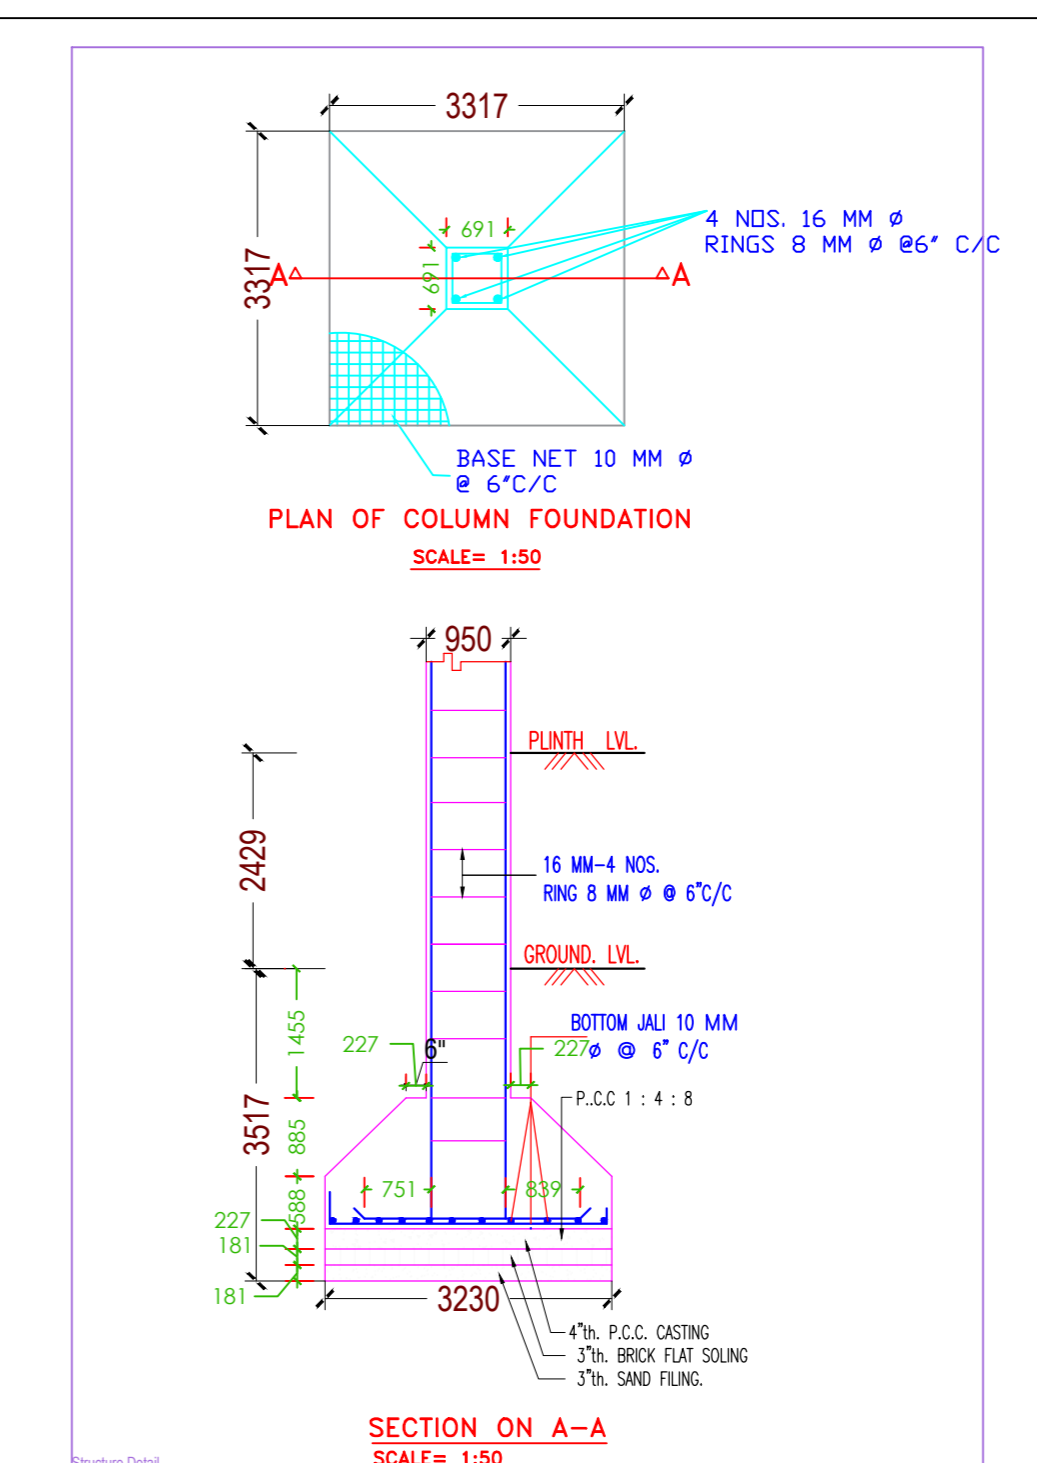
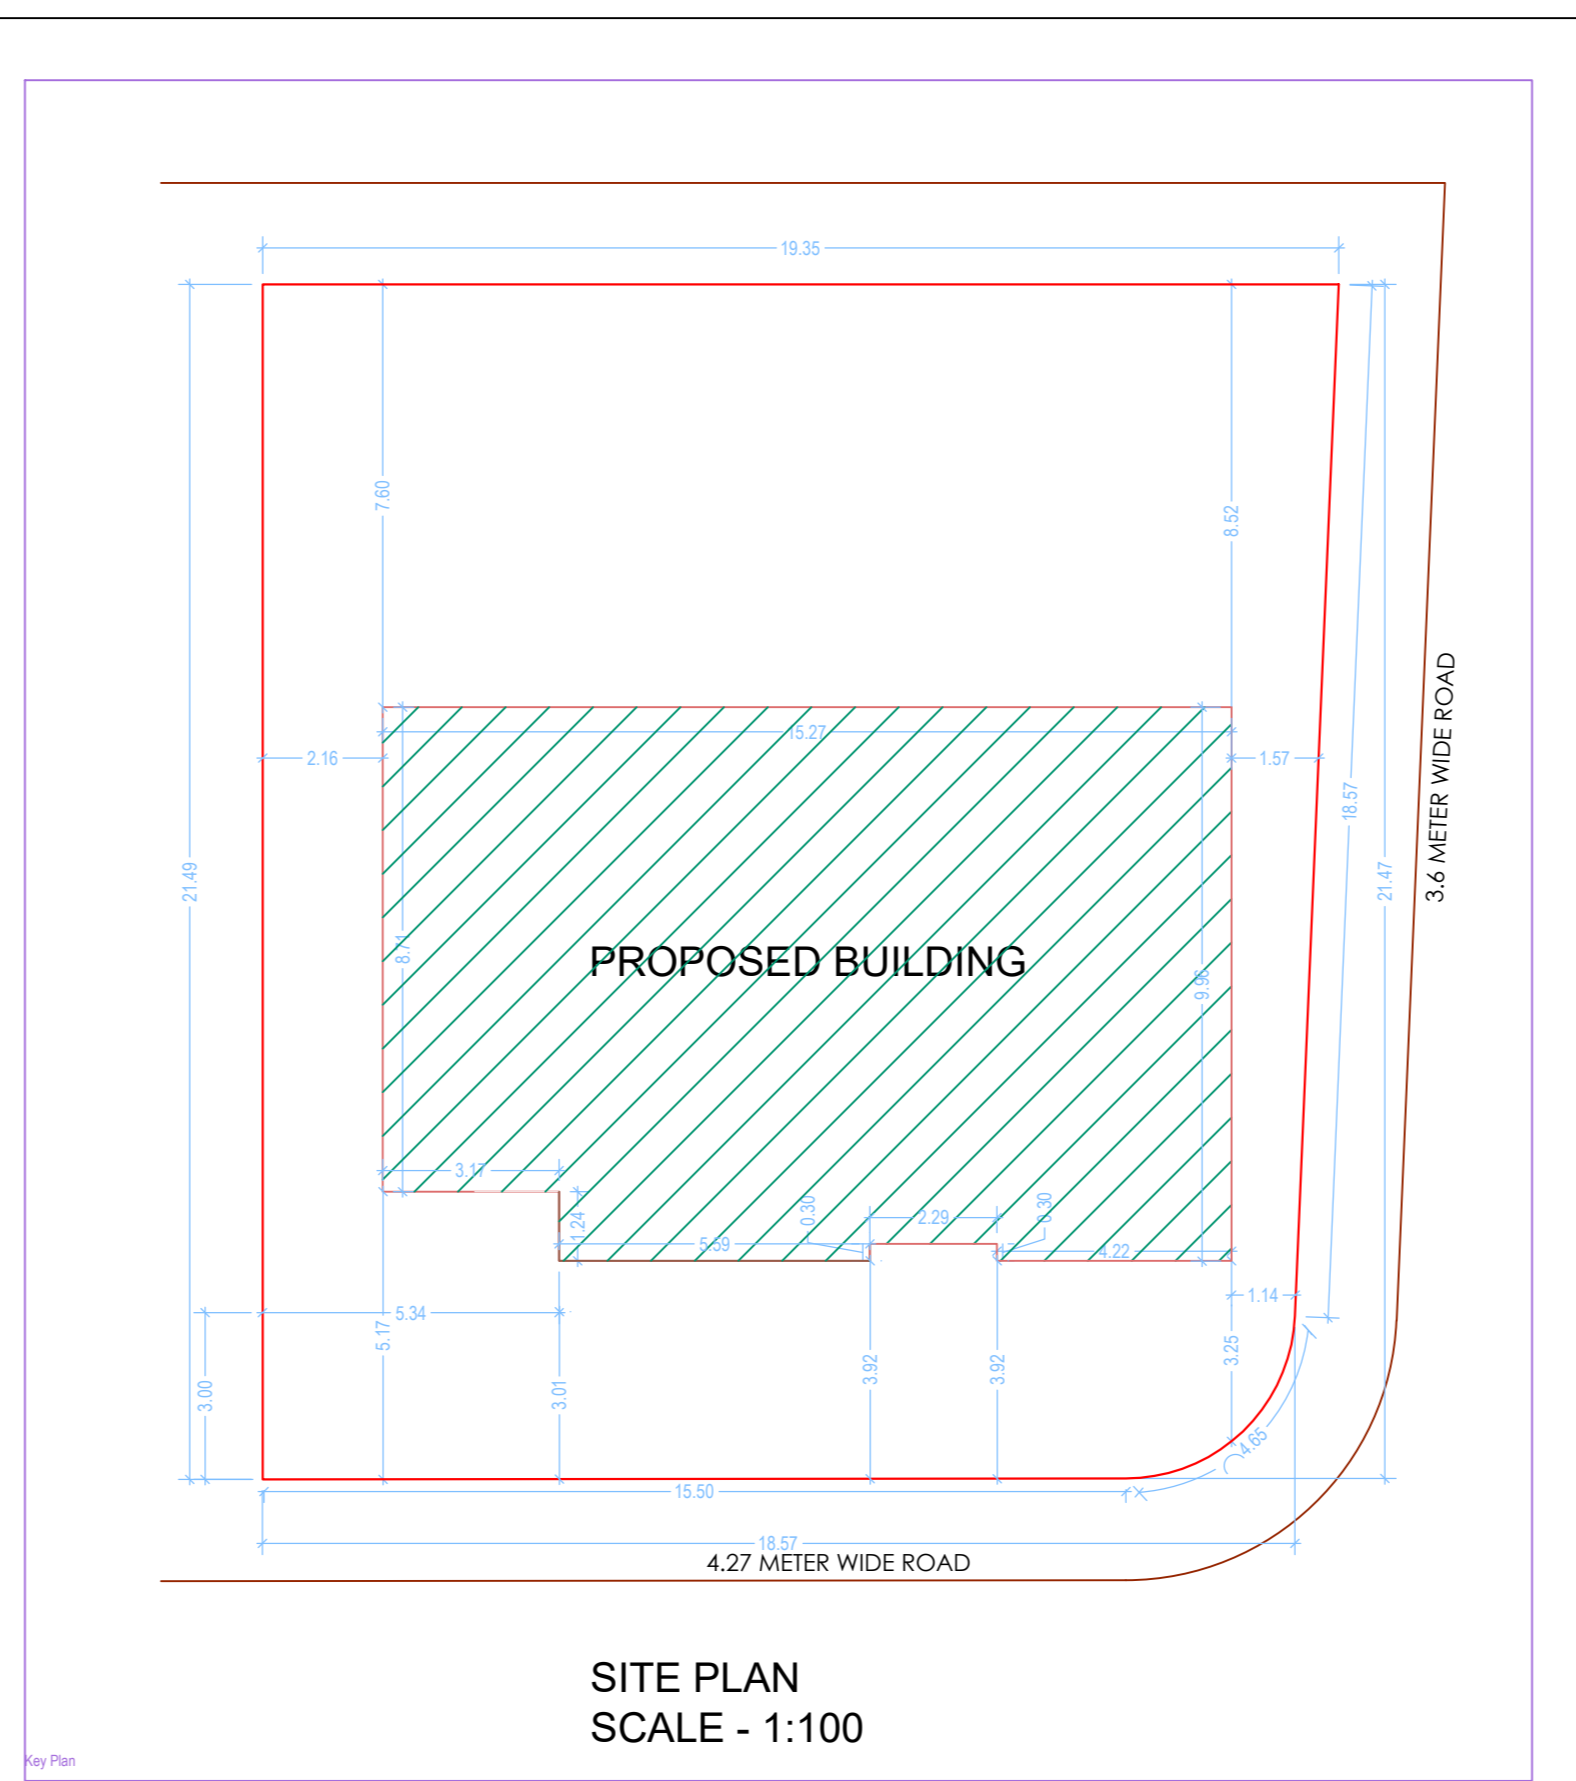


Project Title :SMT SONI KUMARI


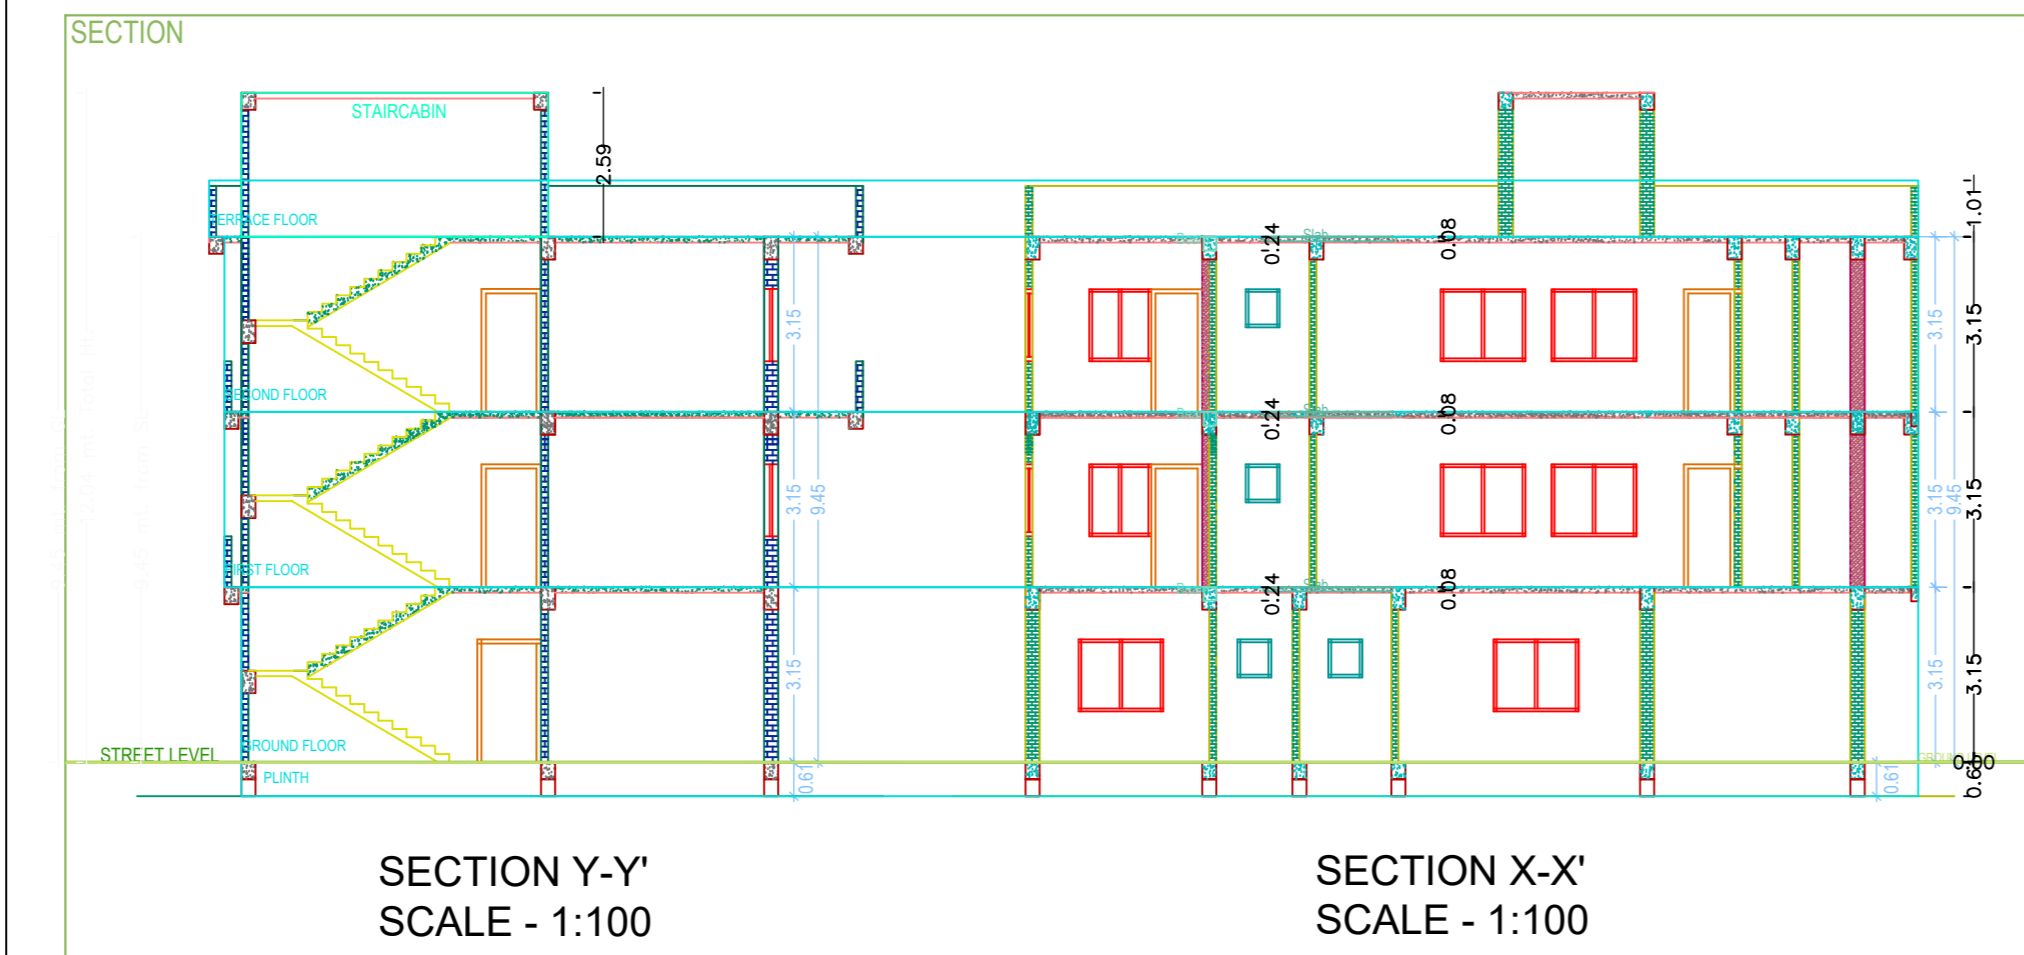


BUILDING NAME	NAME	LENGTH	HEIGHT	MCS
SMT SONI KUMARI	D1	0.75	2.13	13
	D2	0.75	2.13	06
	D3	0.66	2.13	13
	D4	0.66	2.13	06

BUILDING NAME	NAME	LENGTH	HEIGHT	MCS
SMT SONI KUMARI	V1	0.60	1.00	04
	V2	0.60	1.00	06
	V3	1.00	2.75	02
	V4	1.00	2.75	01
	V5	1.00	2.75	10
	V6	1.00	2.75	04





