


Project Title : Proposed Residential Building Plan For Mukesh Dubey

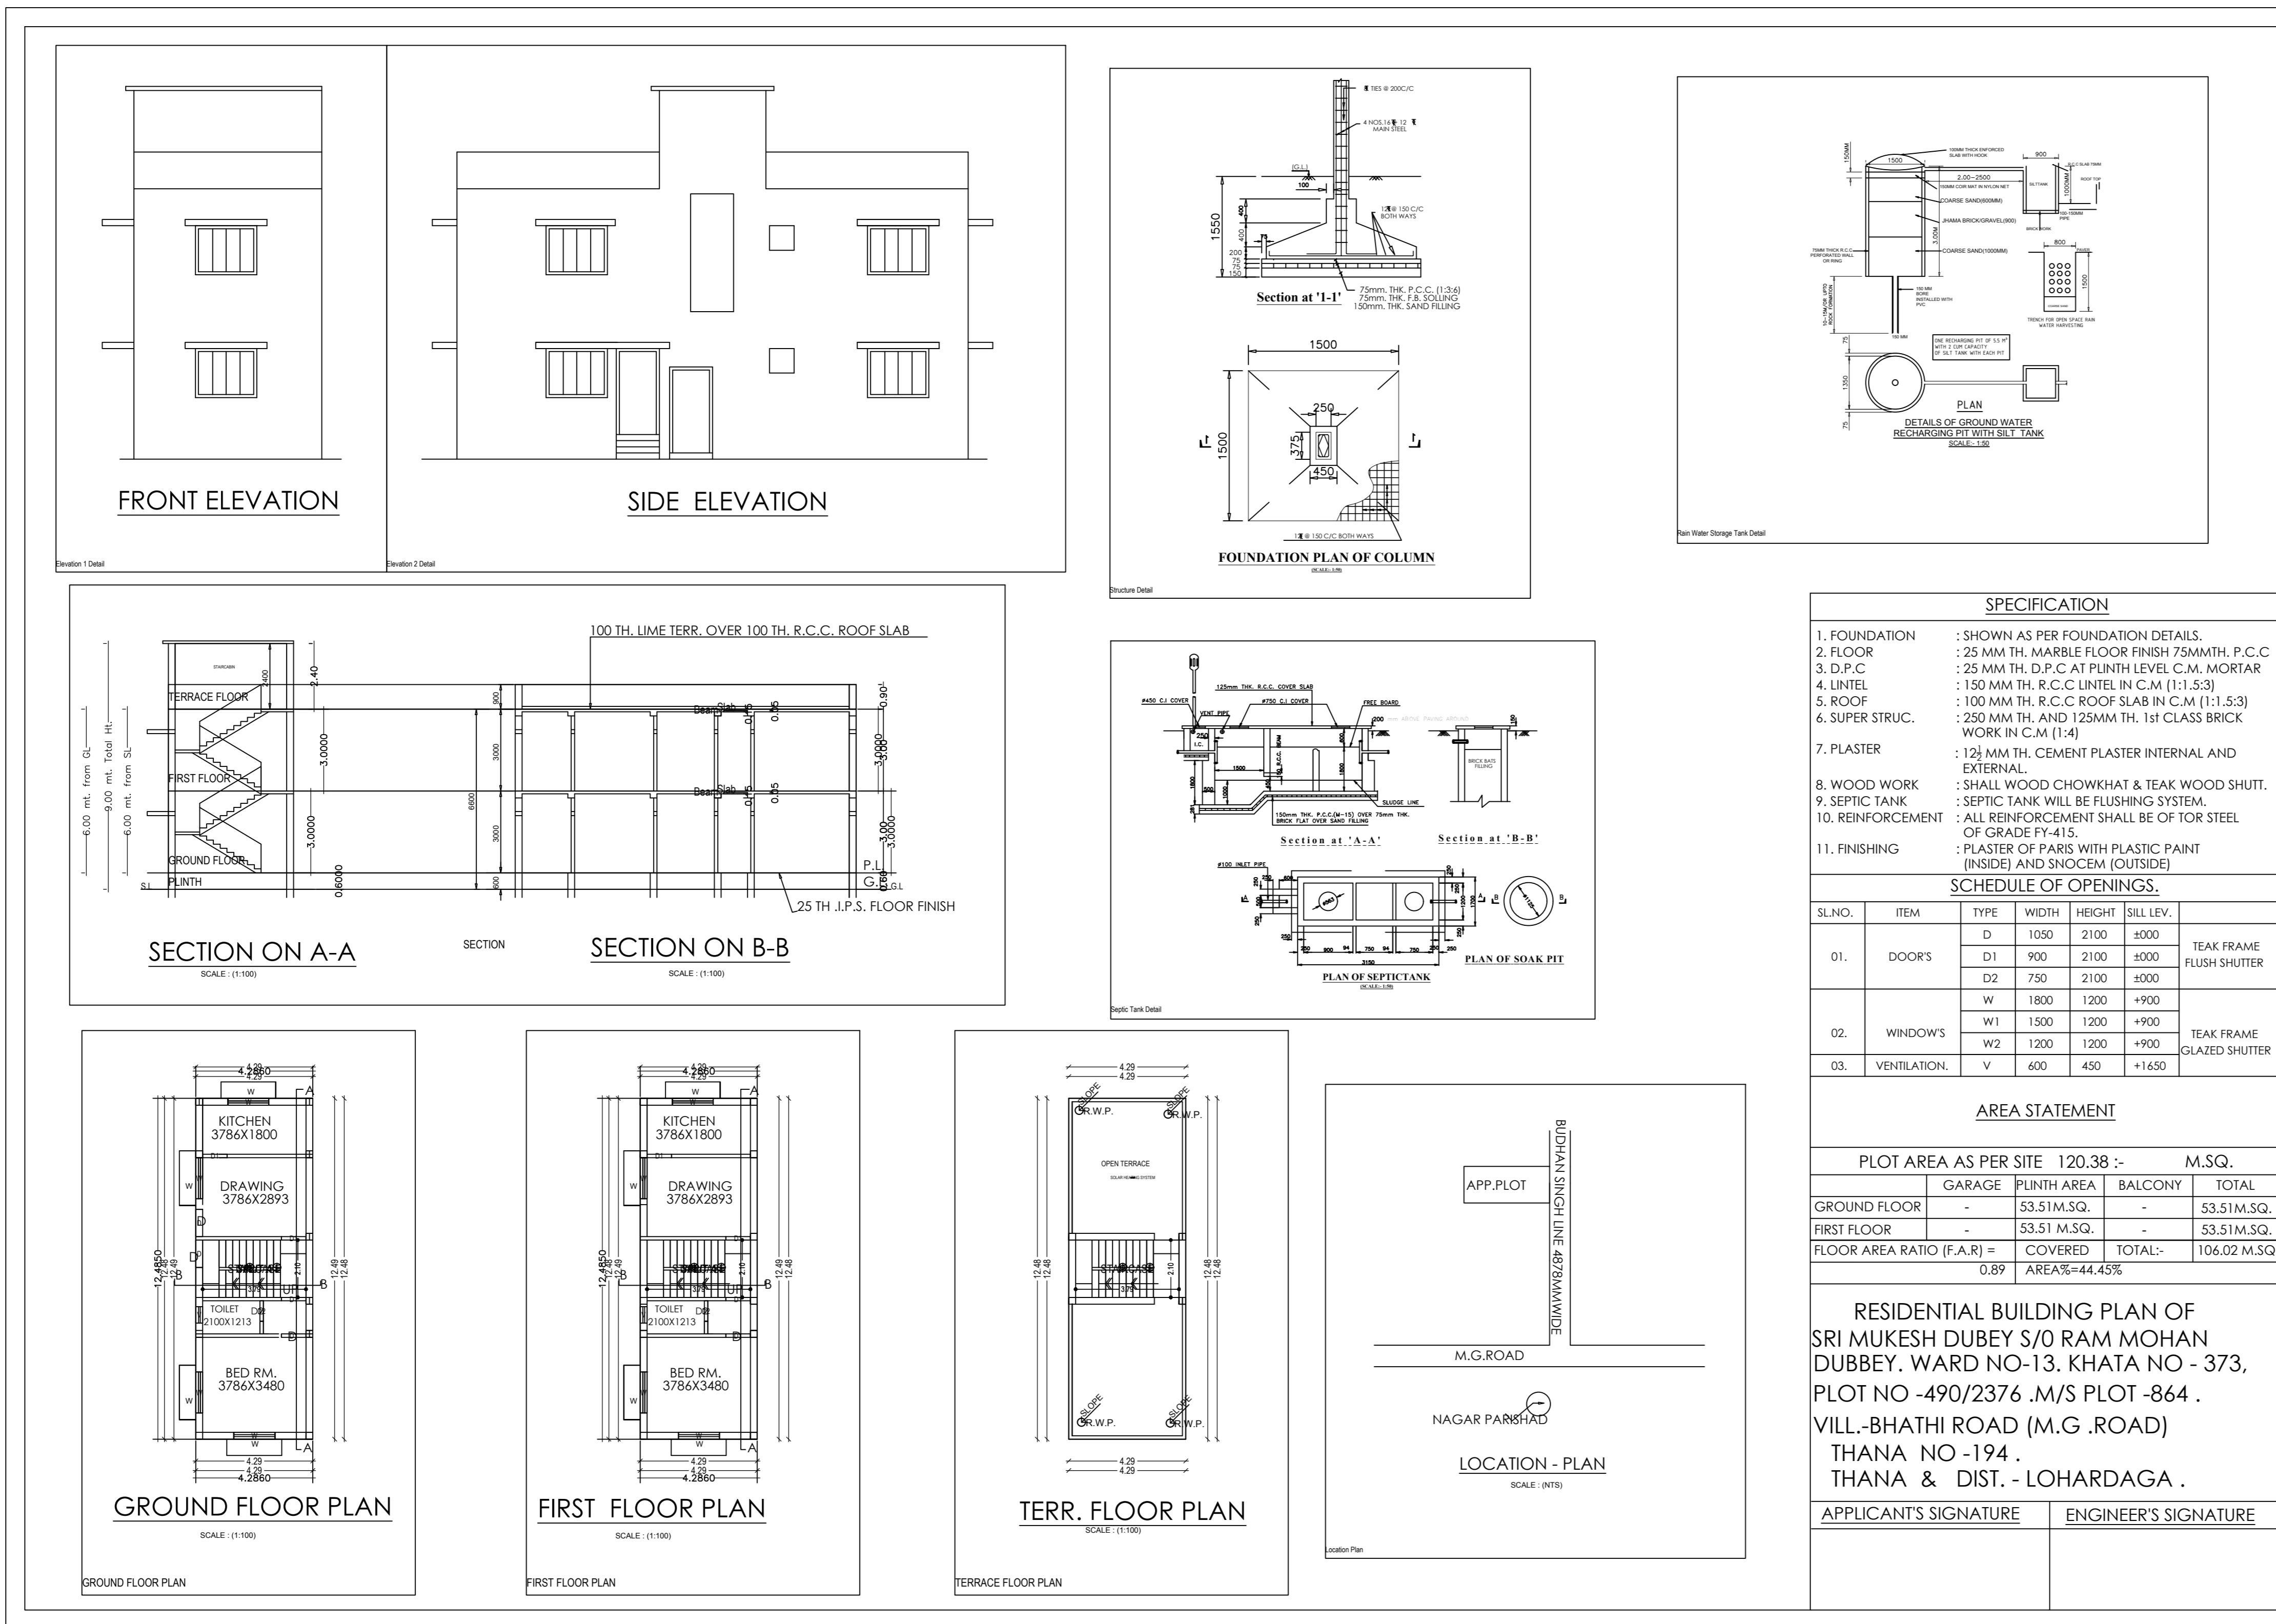

SPECIFICATION

- FOUNDATION : SHOWN AS PER FOUNDATION DETAILS.
- FLOOR : 25 MM TH. MARBLE FLOOR FINISH 75MMTH. P.C.C
- D.P.C. : 25 MM TH. D.P.C. AT PLINTH LEVEL C.M. MORTAR
- LINTEL : 150 MM TH. R.C.C. LINTEL IN C.M (1:1.5:3)
- ROOF : 100 MM TH. R.C.C. ROOF SLAB IN C.M (1:1.5:3)
- SUPER STRUC. : 250 MM TH. AND 125MM TH. 1st CLASS BRICK WORK IN C.M (1:4)
- PLASTER : 125 MM TH. CEMENT PLASTER INTERNAL AND EXTERNAL.
- WOOD WORK : SMALL WOOD CHOWKHAT & TEAK WOOD SHUTT.
- SEPTIC TANK : SEPTIC TANK WILL BE FLUSHING SYSTEM.
- REINFORCEMENT : ALL REINFORCEMENT SHALL BE OF TOR STEEL OF GRADE (Fe415).
- FINISHING : PLASTER OF PARIS WITH PLASTIC PAINT (INSIDE) AND SMOCKEN (OUTSIDE)

SCHEDULE OF OPENINGS


SL.NO.	ITEM	TYPE	WIDTH	HEIGHT	SILL LEV.	
01.	DOORS	D1	1050	2100	+000	TEAK FRAME FLUSH SHUTTER
		D2	900	2100	+000	
		D3	750	2100	+000	
		W	1800	1200	+900	
02.	WINDOWS	W1	1500	1200	+900	TEAK FRAME GLAZED SHUTTER
		W2	1200	1200	+900	
03.	VENTILATION	V	600	450	+1650	

AREA STATEMENT

	AREA (SQ.M)	TOTAL
GROUND FLOOR	53.51 M.SQ.	53.51 M.SQ.
FIRST FLOOR	53.51 M.SQ.	53.51 M.SQ.
FLOOR AREA RATIO (F.A.R) = COVERED	106.02 M.SQ.	
0.89	AREA% = 44.43%	

RESIDENTIAL BUILDING PLAN OF SRI MUKESH DUBEY S/O RAM MOHAN DUBBEY, WARD NO-13, KHATA NO - 373, PLOT NO -490/2376 .M/S PLOT -864 . VILL-BHATHI ROAD (M.G.ROAD) THANA NO -194 . THANA & DIST. - LOHARDAGA .

APPLICANT'S SIGNATURE _____ ENGINEER'S SIGNATURE _____

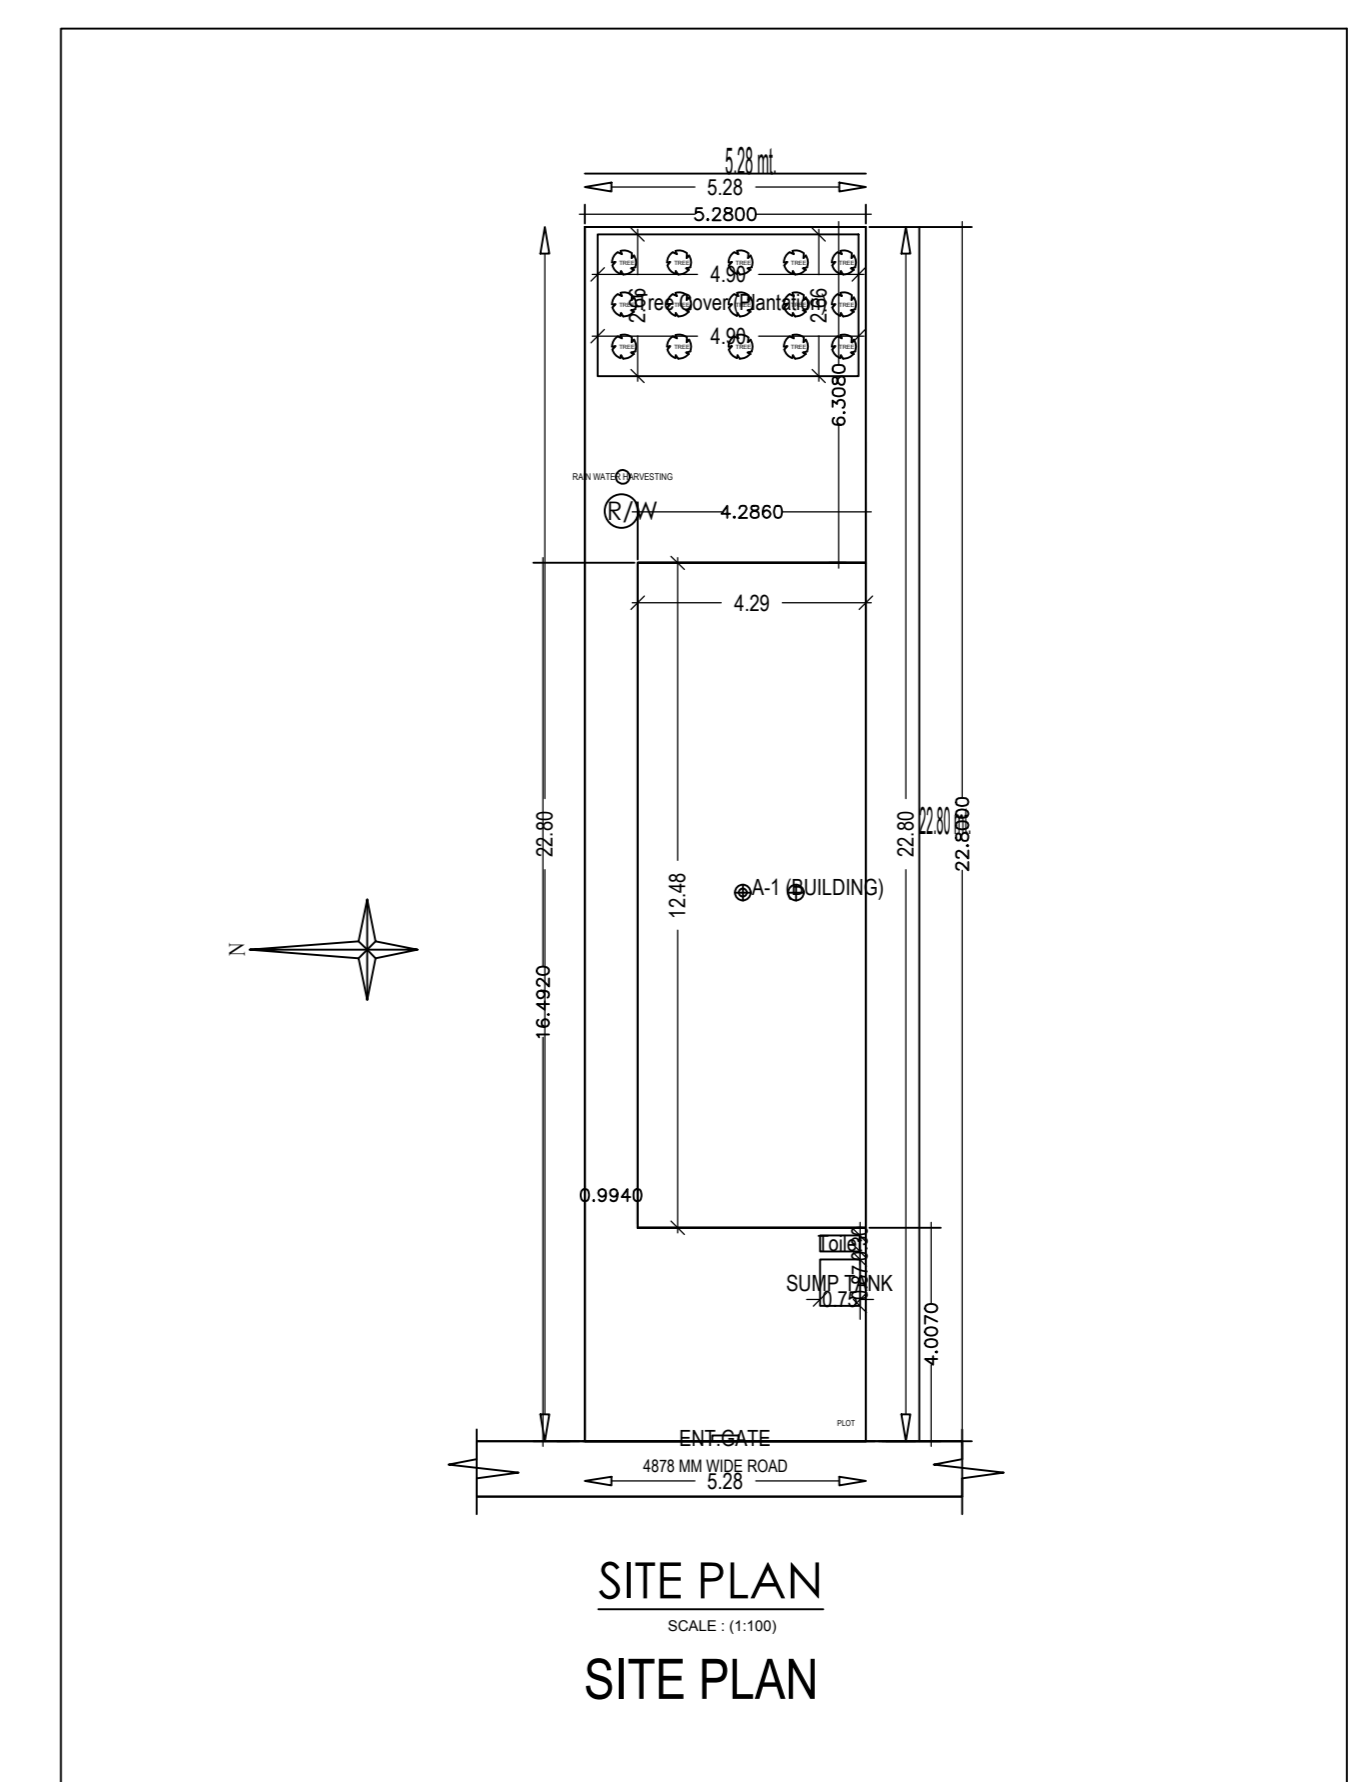














